


○ FIRST FLOOR PLAN
"BALMAIN TOWN HALL"

0 5 10
Scale 1:200 @ A3

PRELIMINARY

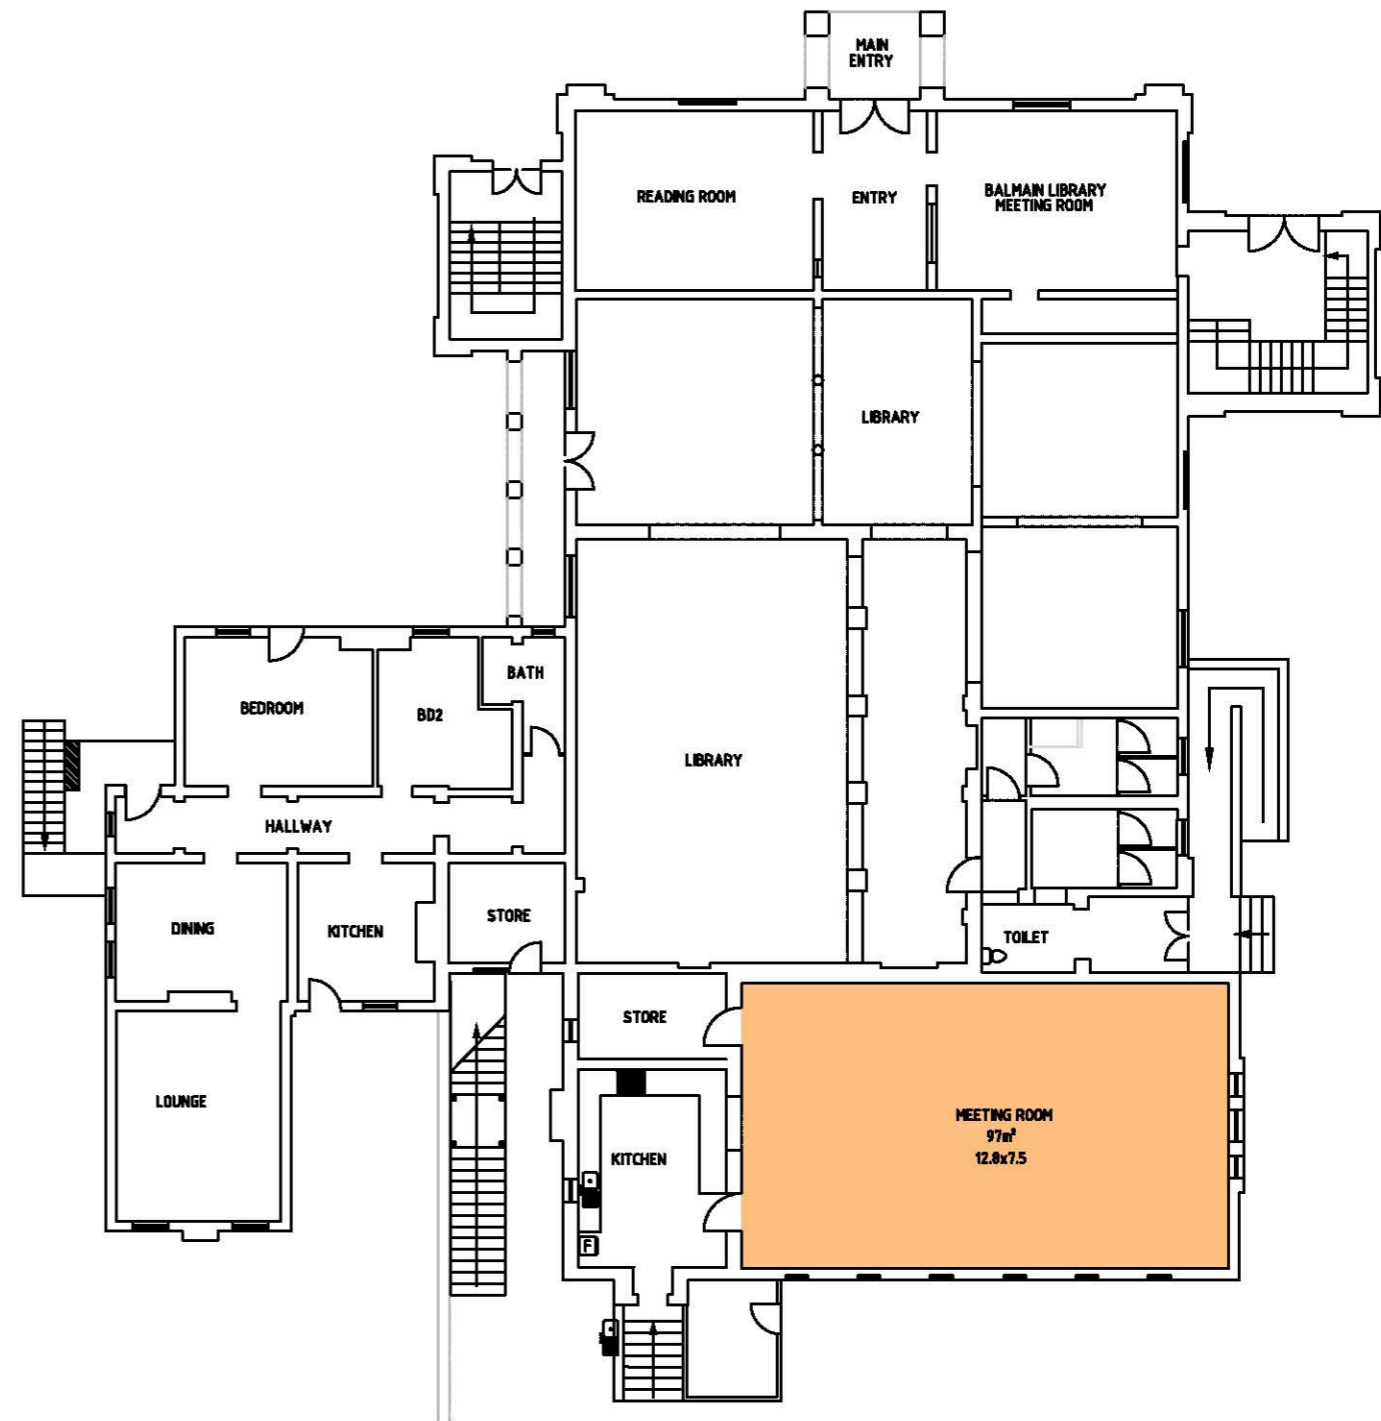

○ GROUND FLOOR PLAN
"BALMAIN TOWN HALL"

ISSUE	DATE	AMENDMENT

TITLE: PLAN SHOWING FLOOR LAYOUTS AT "BALMAIN TOWN HALL", BALMAIN	
LGA: LEICHHARDT	REFERENCE: 23669
CLIENT: LEICHHARDT COUNCIL	DATE: 9-4-14
SCALE (AT A3) 1:200	DATUM: SURVEYOR: MM

Norton Survey Partners
SURVEYORS & LAND TITLE CONSULTANTS

A.C.N. 199 734 968
SUITE 1
670 DARLING STREET
ROZELLE N.S.W. 2039

PH +61 2 9555 2744
FAX +61 2 9555 2766
office@nspartners.com.au