

Camperdown Medical Facility

Urban Design Report

June 2021



CONTENTS

PURPOSE OF THIS REPORT 2

STRATEGIC CONTEXT 5

SITE CONDITIONS 16

DESIGN DIRECTION 24

URBAN DESIGN 35

DESIGN EXCELLENCE 49

APPENDIX - DRAWING SET 53

PURPOSE OF THIS REPORT

This report has been prepared as part of a Planning Proposal for an ear-marked key site located at 122-130 Pymont Bridge Rd and 206 Parramatta Rd in Camperdown. This Planning Proposal for the site is consistent with the strategic objectives set out in *the Greater Sydney Commission District Plans*, the *Camperdown-Ultimo Collaboration Area and Place Study*, as well as the Camperdown Precinct within *the Parramatta Road Corridor Urban Transformation Strategy*.

The site is unique in that is a relatively large land holding that will allow relatively large, flexible floorplates suited to service world class health, education and innovation user groups.

The concept design in particular has been informed by a large health user group, who (subject to the approval of the rezoning and subsequent development application) will occupy the building, thus acting as a catalyst to realise genuine activation of the precinct. The Project intends to ultimately offer World Class health, education and innovation users a place to collaborate, work, innovate and service the community.






STRATEGIC CONTEXT

- Our Greater Sydney 2056 - Eastern City District Plan
- Parramatta Road Corridor Urban Transformation Strategy
- Camperdown Ultimo Collaboration Area
- Inner West Council Local Strategic Planning Statement
- Inner West Council Camperdown Employment Land Study

OUR GREATER SYDNEY 2056 - EASTERN CITY DISTRICT PLAN

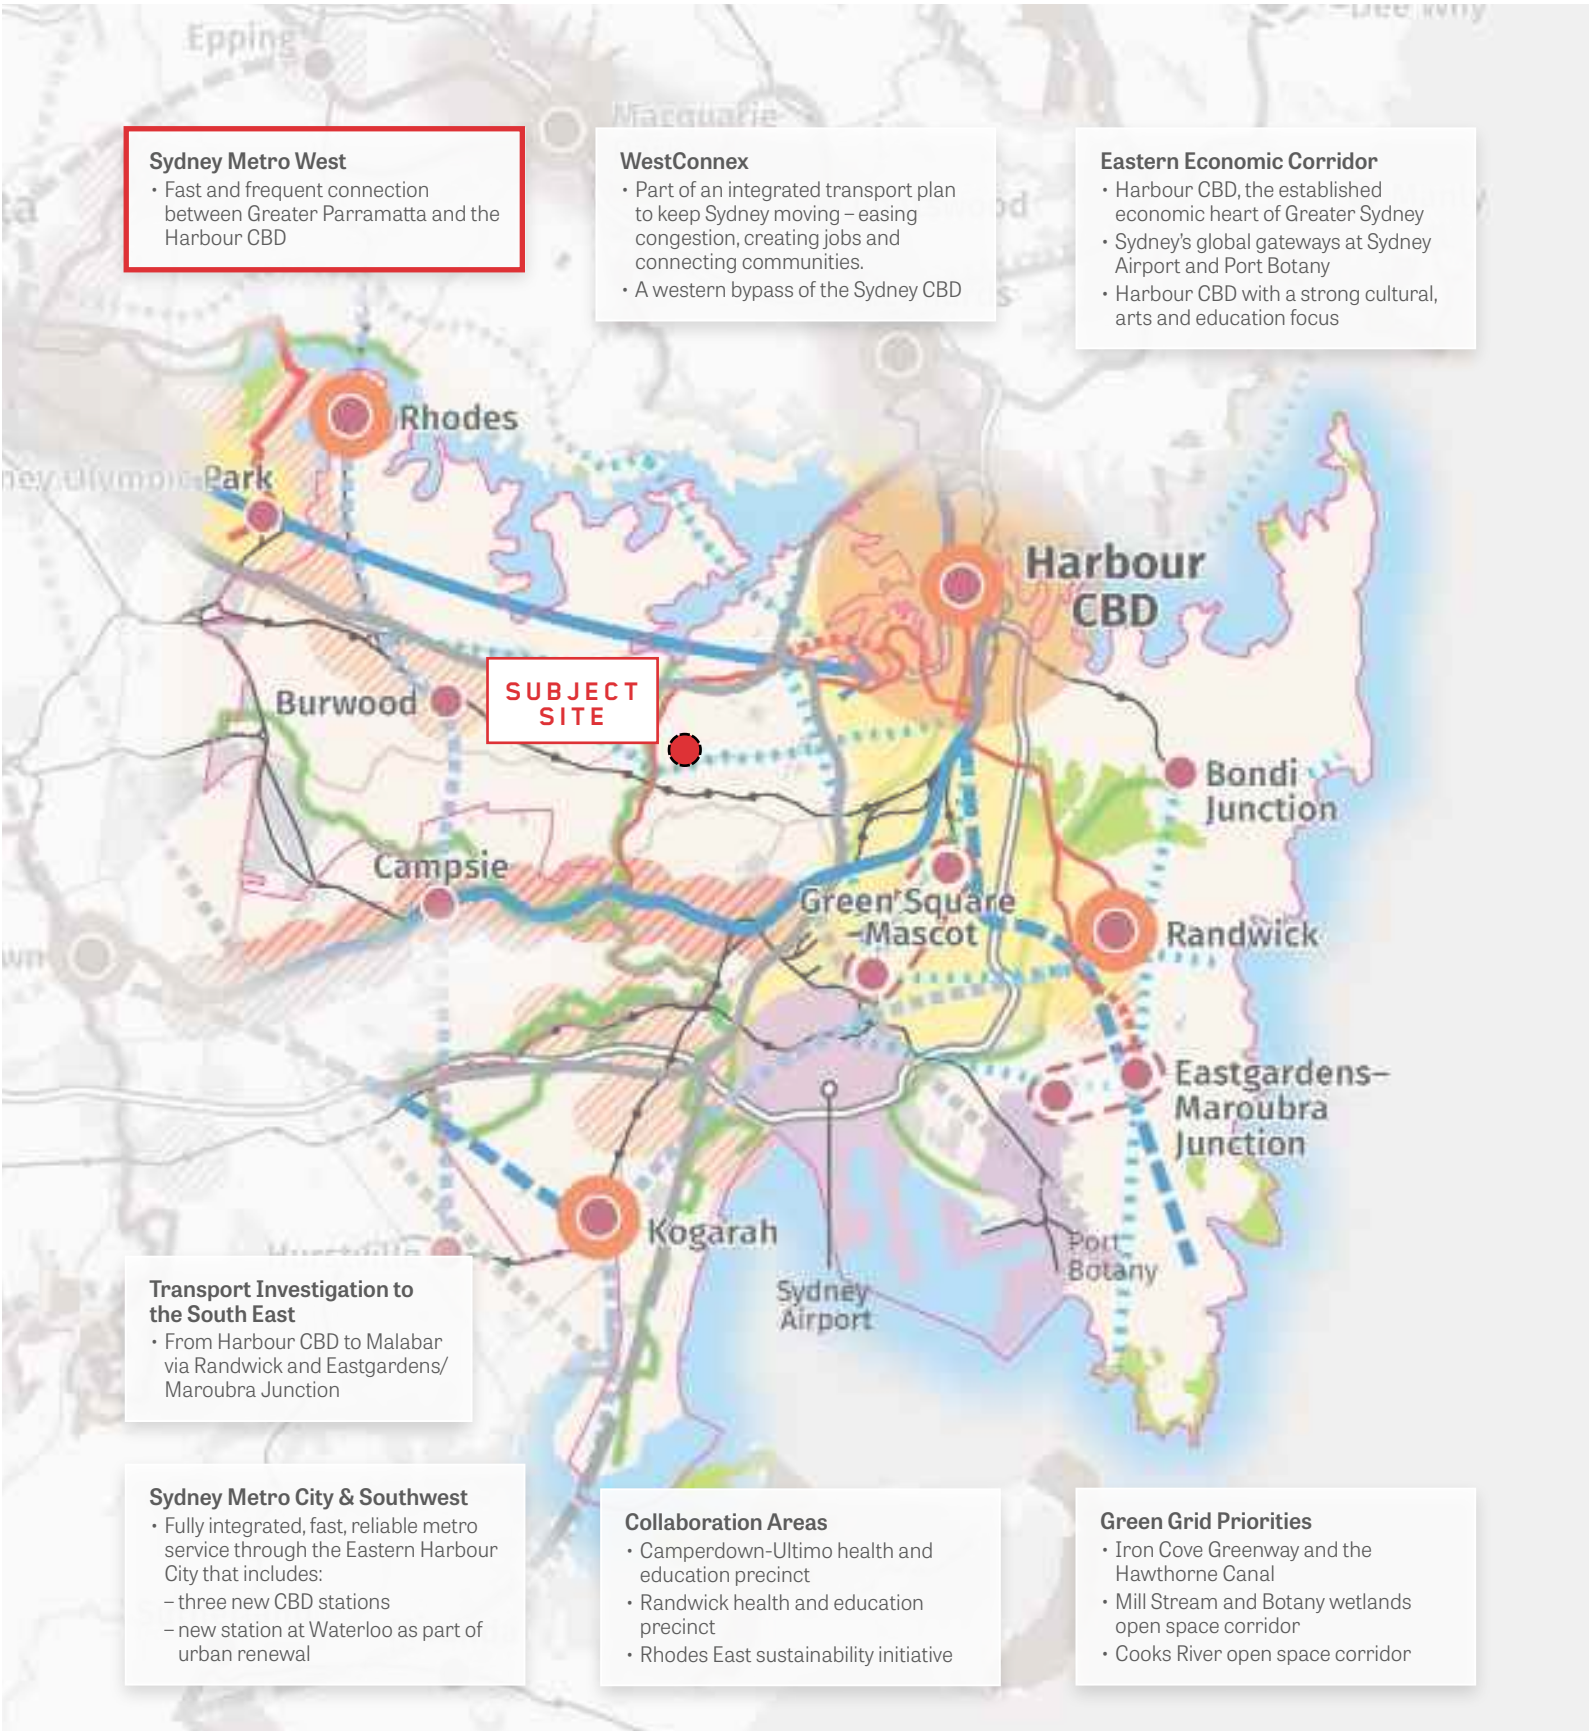

GREATER SYDNEY COMMISSION - SYDNEY REGION EAST DISTRICT PLAN, PP 7. GREATER SYDNEY COMMISSION, MARCH 2018


THE PARRAMATTA ROAD CORRIDOR URBAN TRANSFORMATION STRATEGY

PARRAMATTA ROAD CORRIDOR




THE PARRAMATTA ROAD CORRIDOR URBAN TRANSFORMATION STRATEGY

CAMPERDOWN PRECINCT LOCATION PLAN

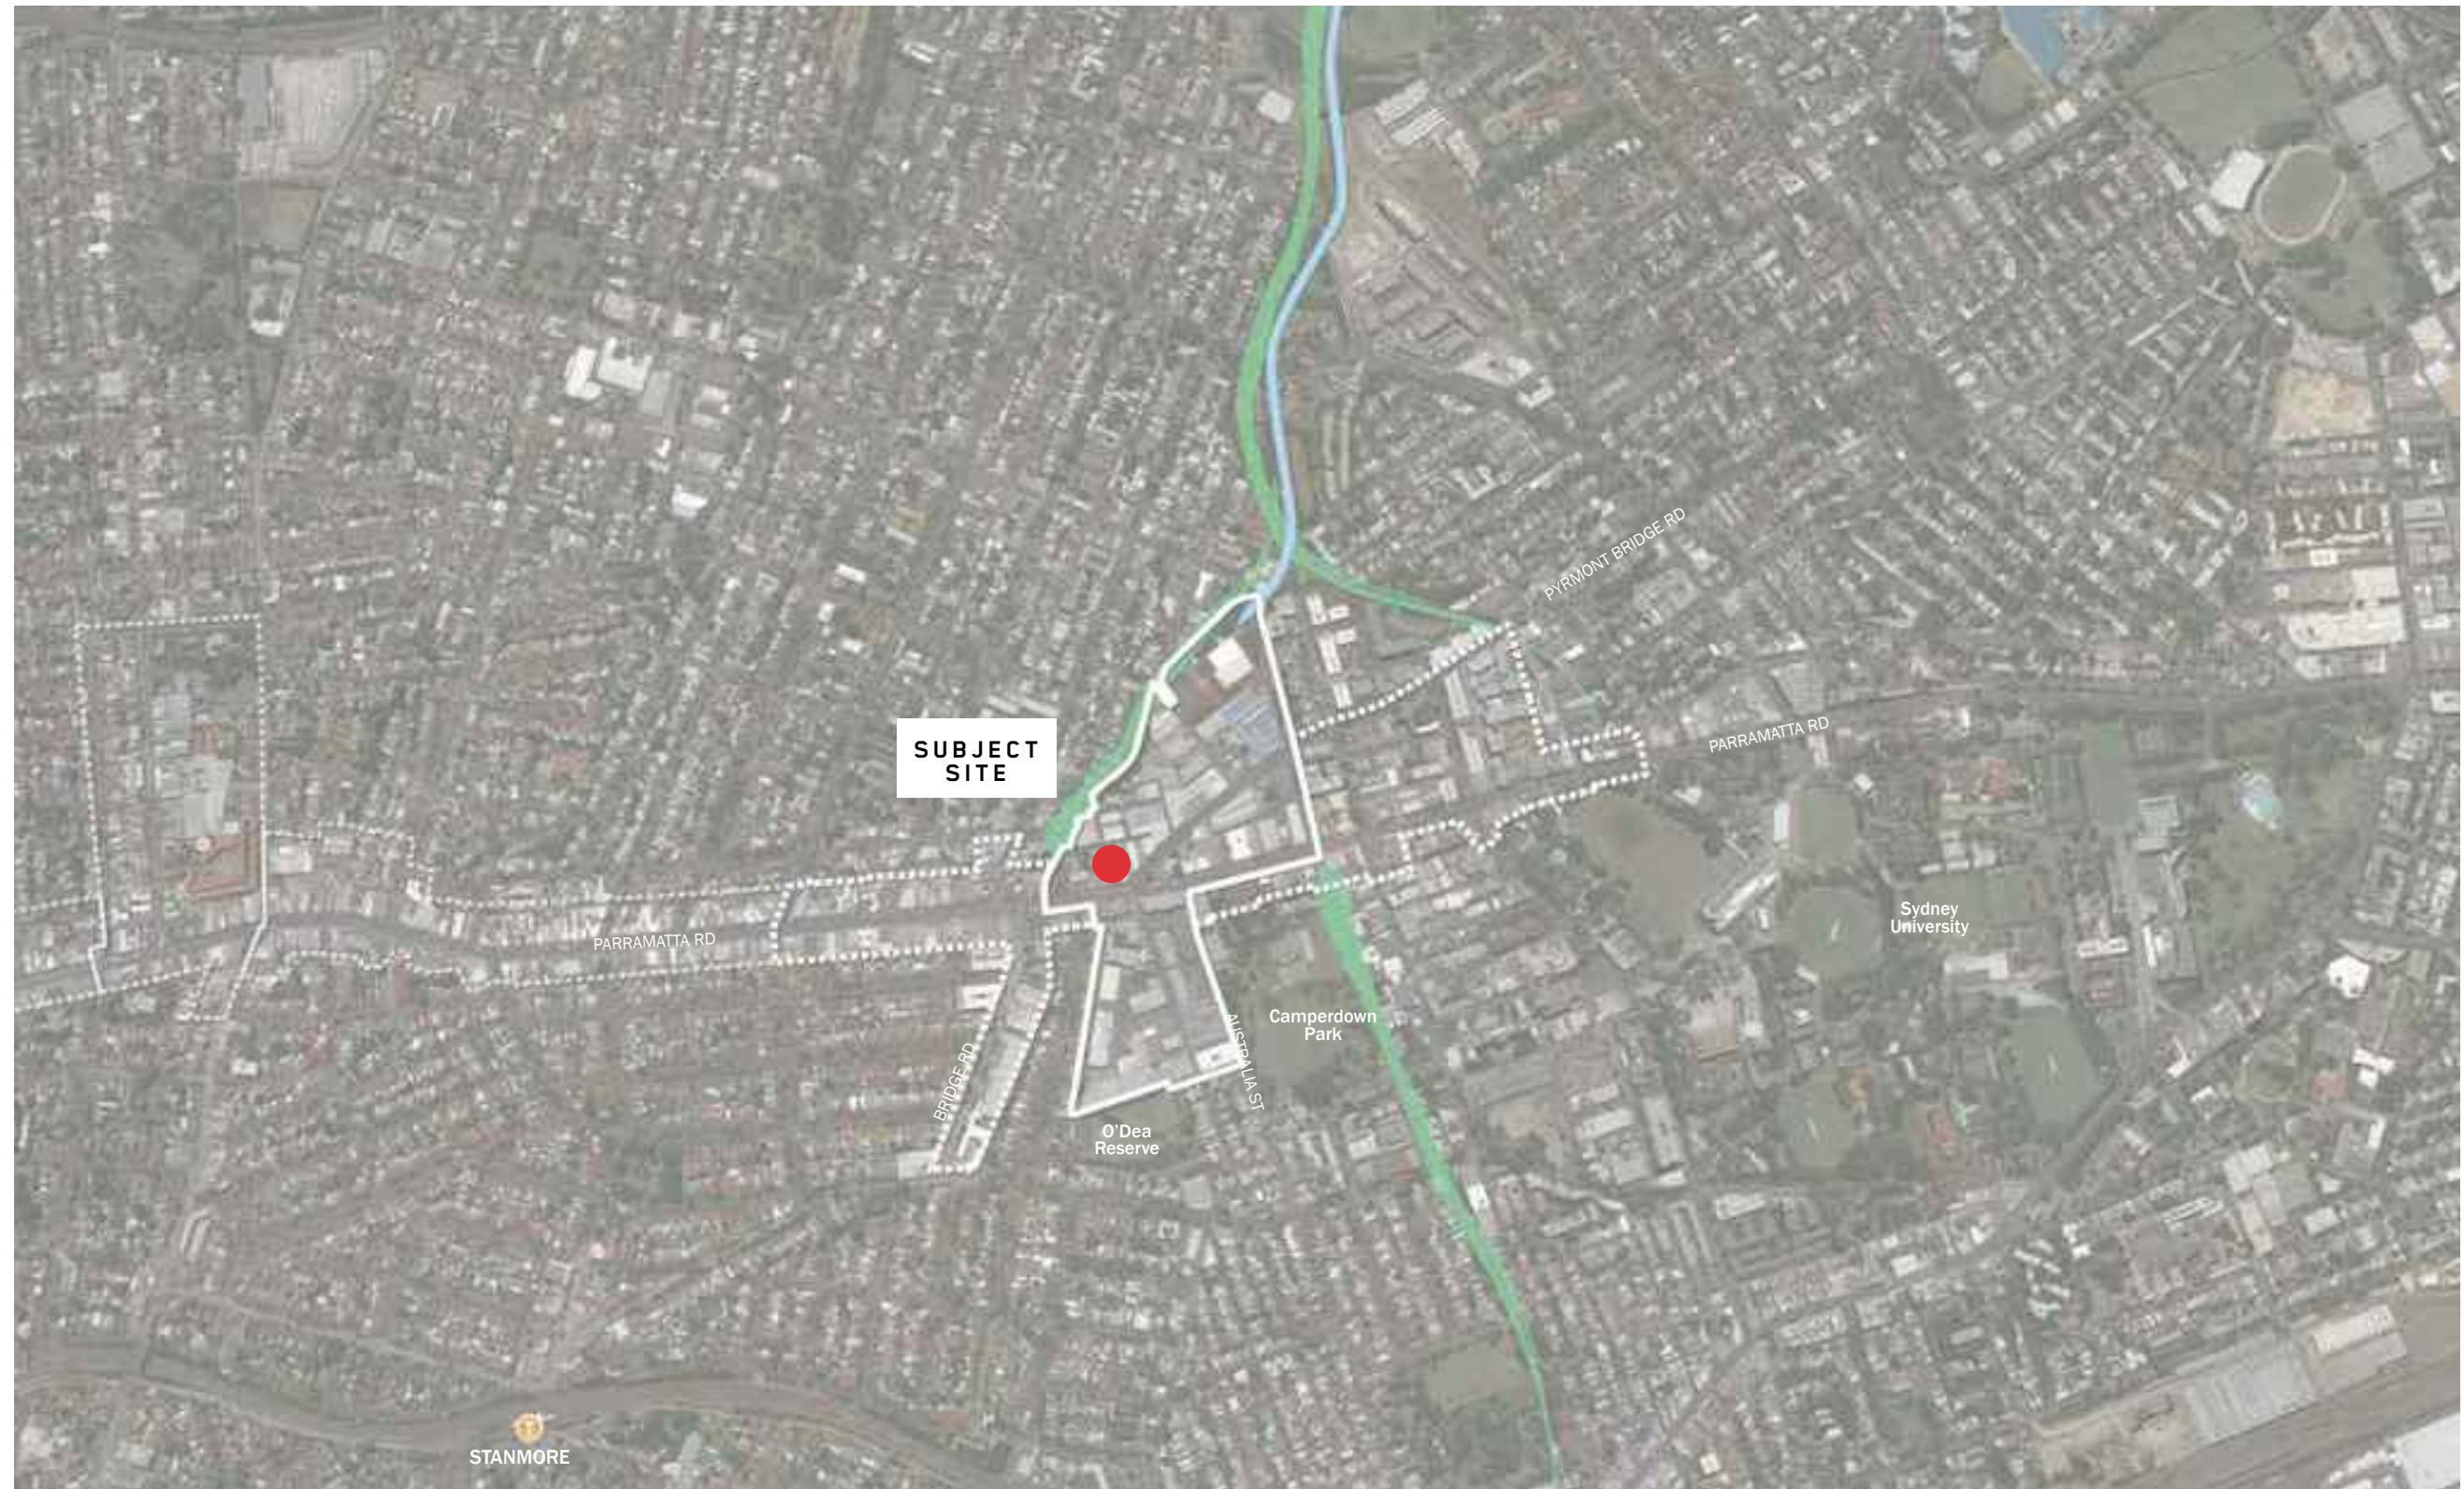


THE PARRAMATTA ROAD CORRIDOR URBAN TRANSFORMATION STRATEGY

CAMPERDOWN CHARACTER AND IDENTITY

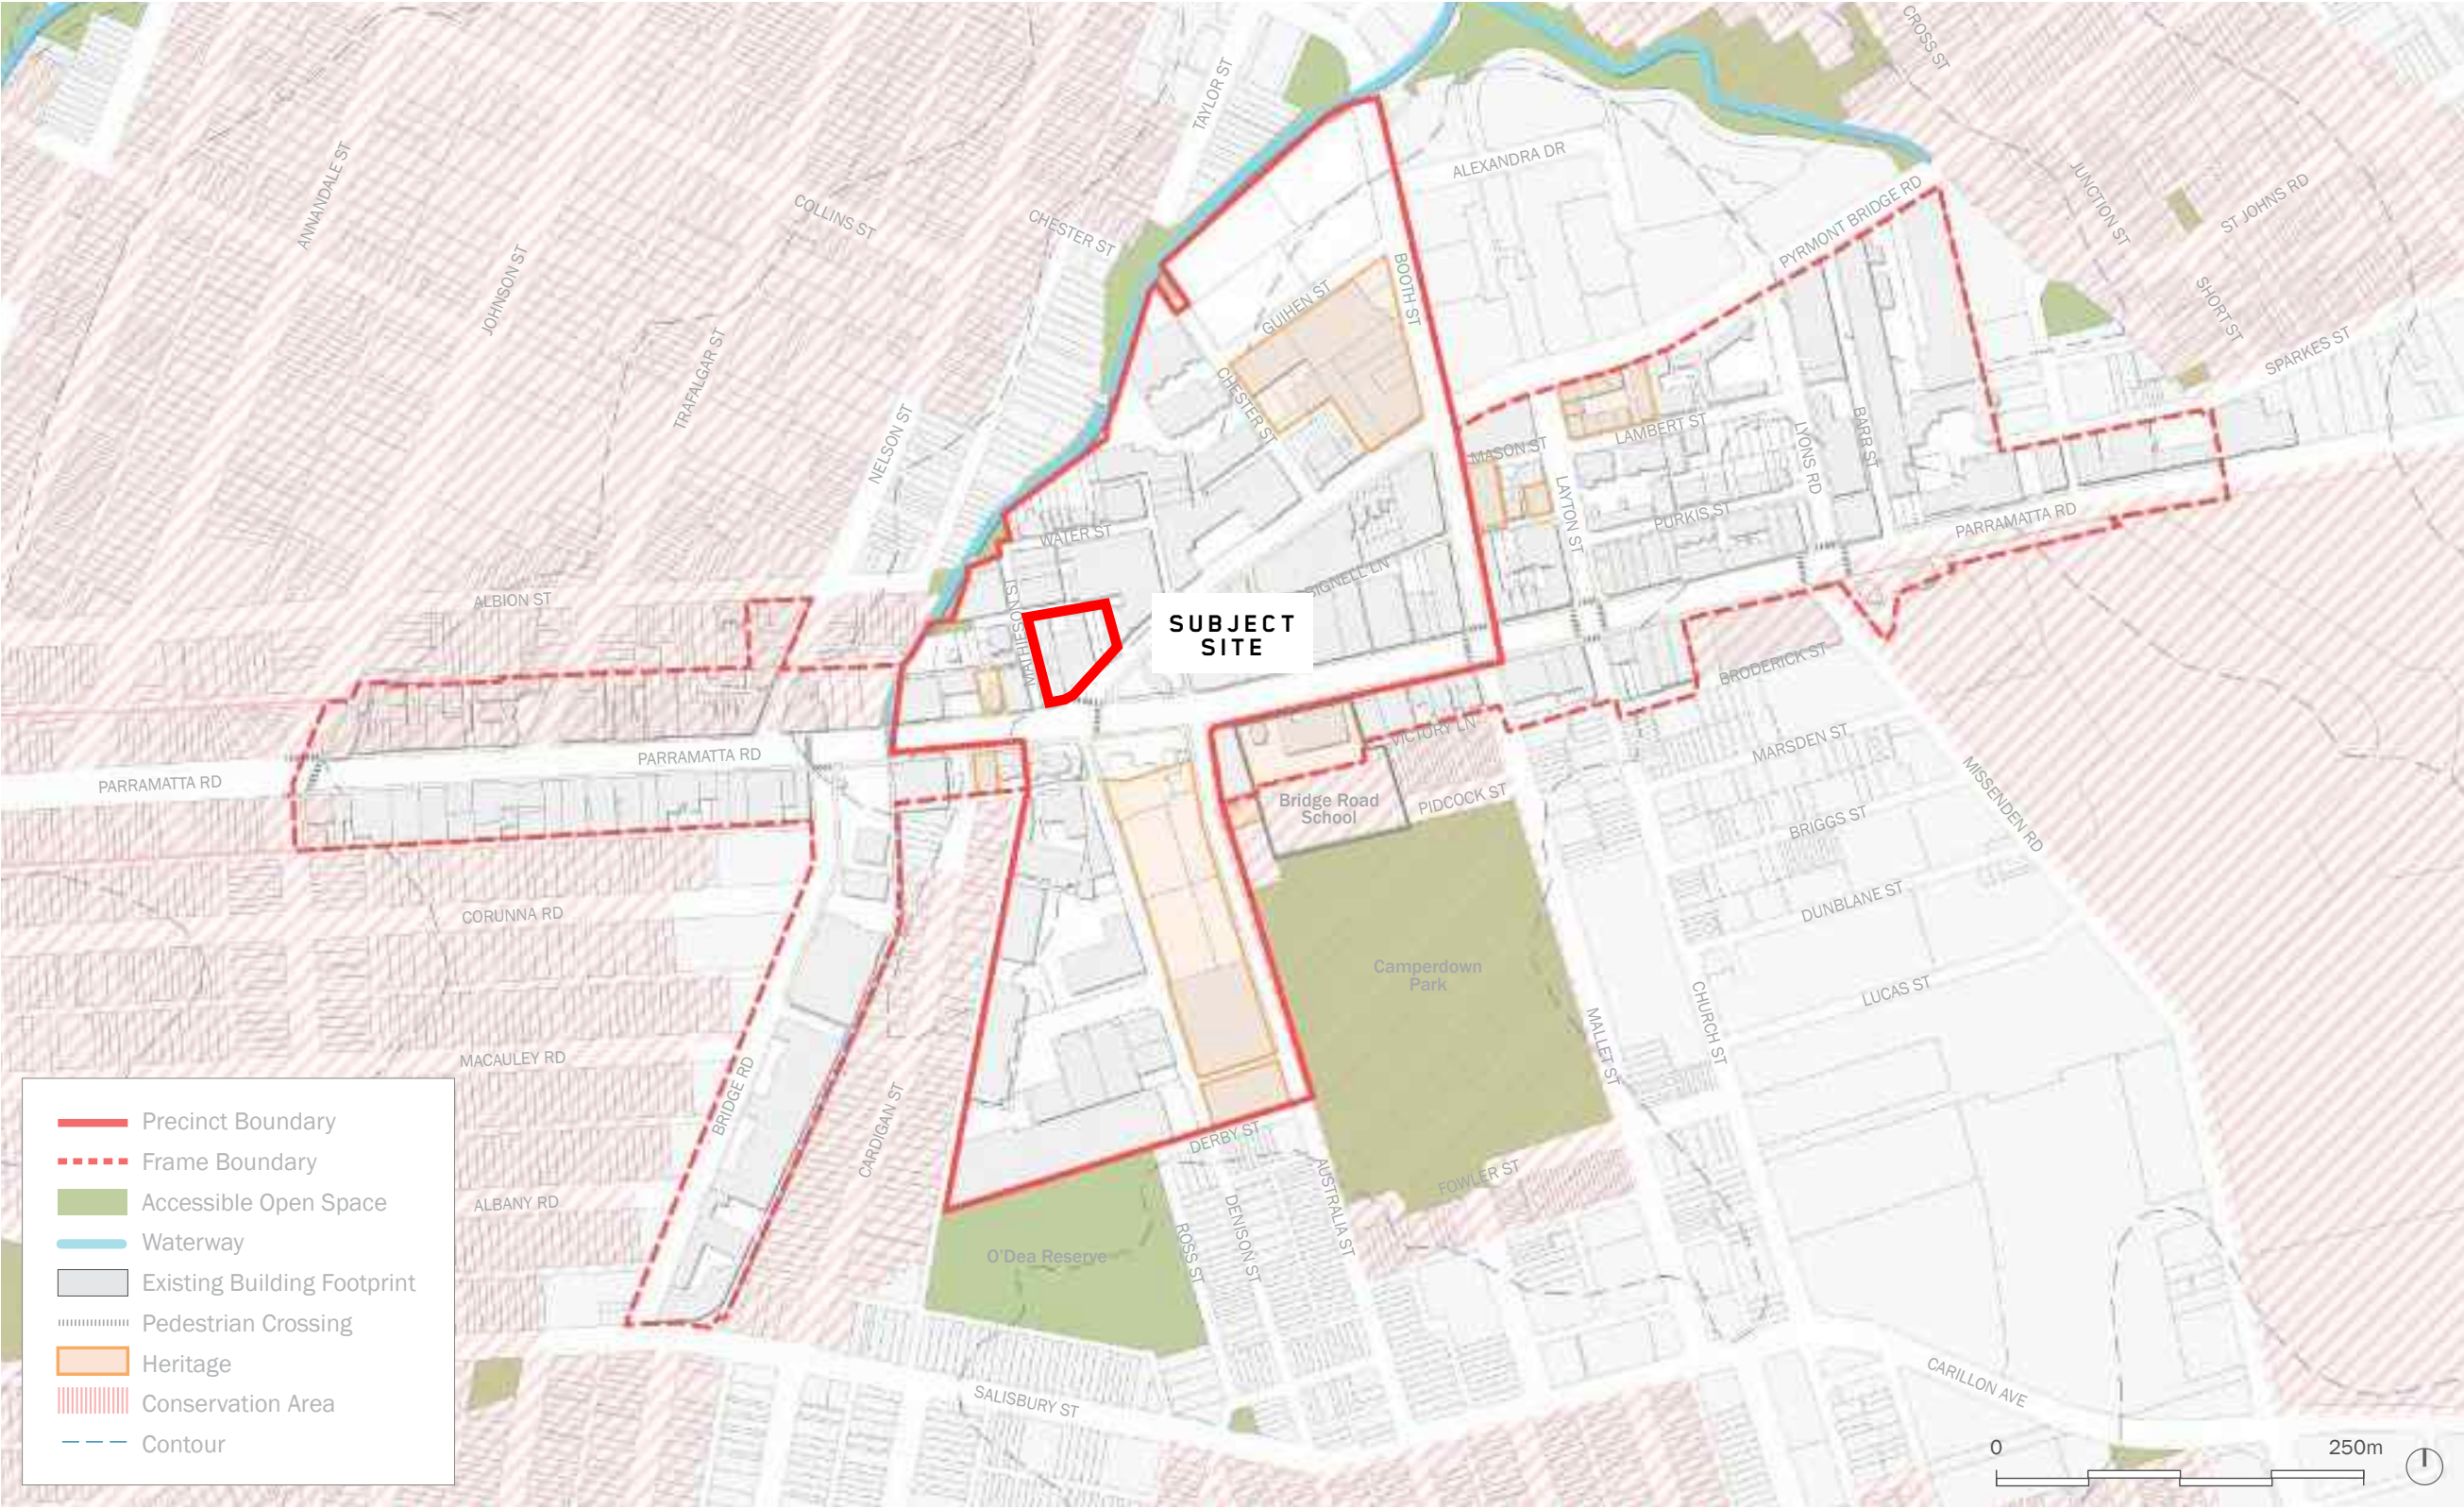

THE PARRAMATTA ROAD CORRIDOR URBAN TRANSFORMATION STRATEGY

CAMPERDOWN RECOMMENDED LAND USES

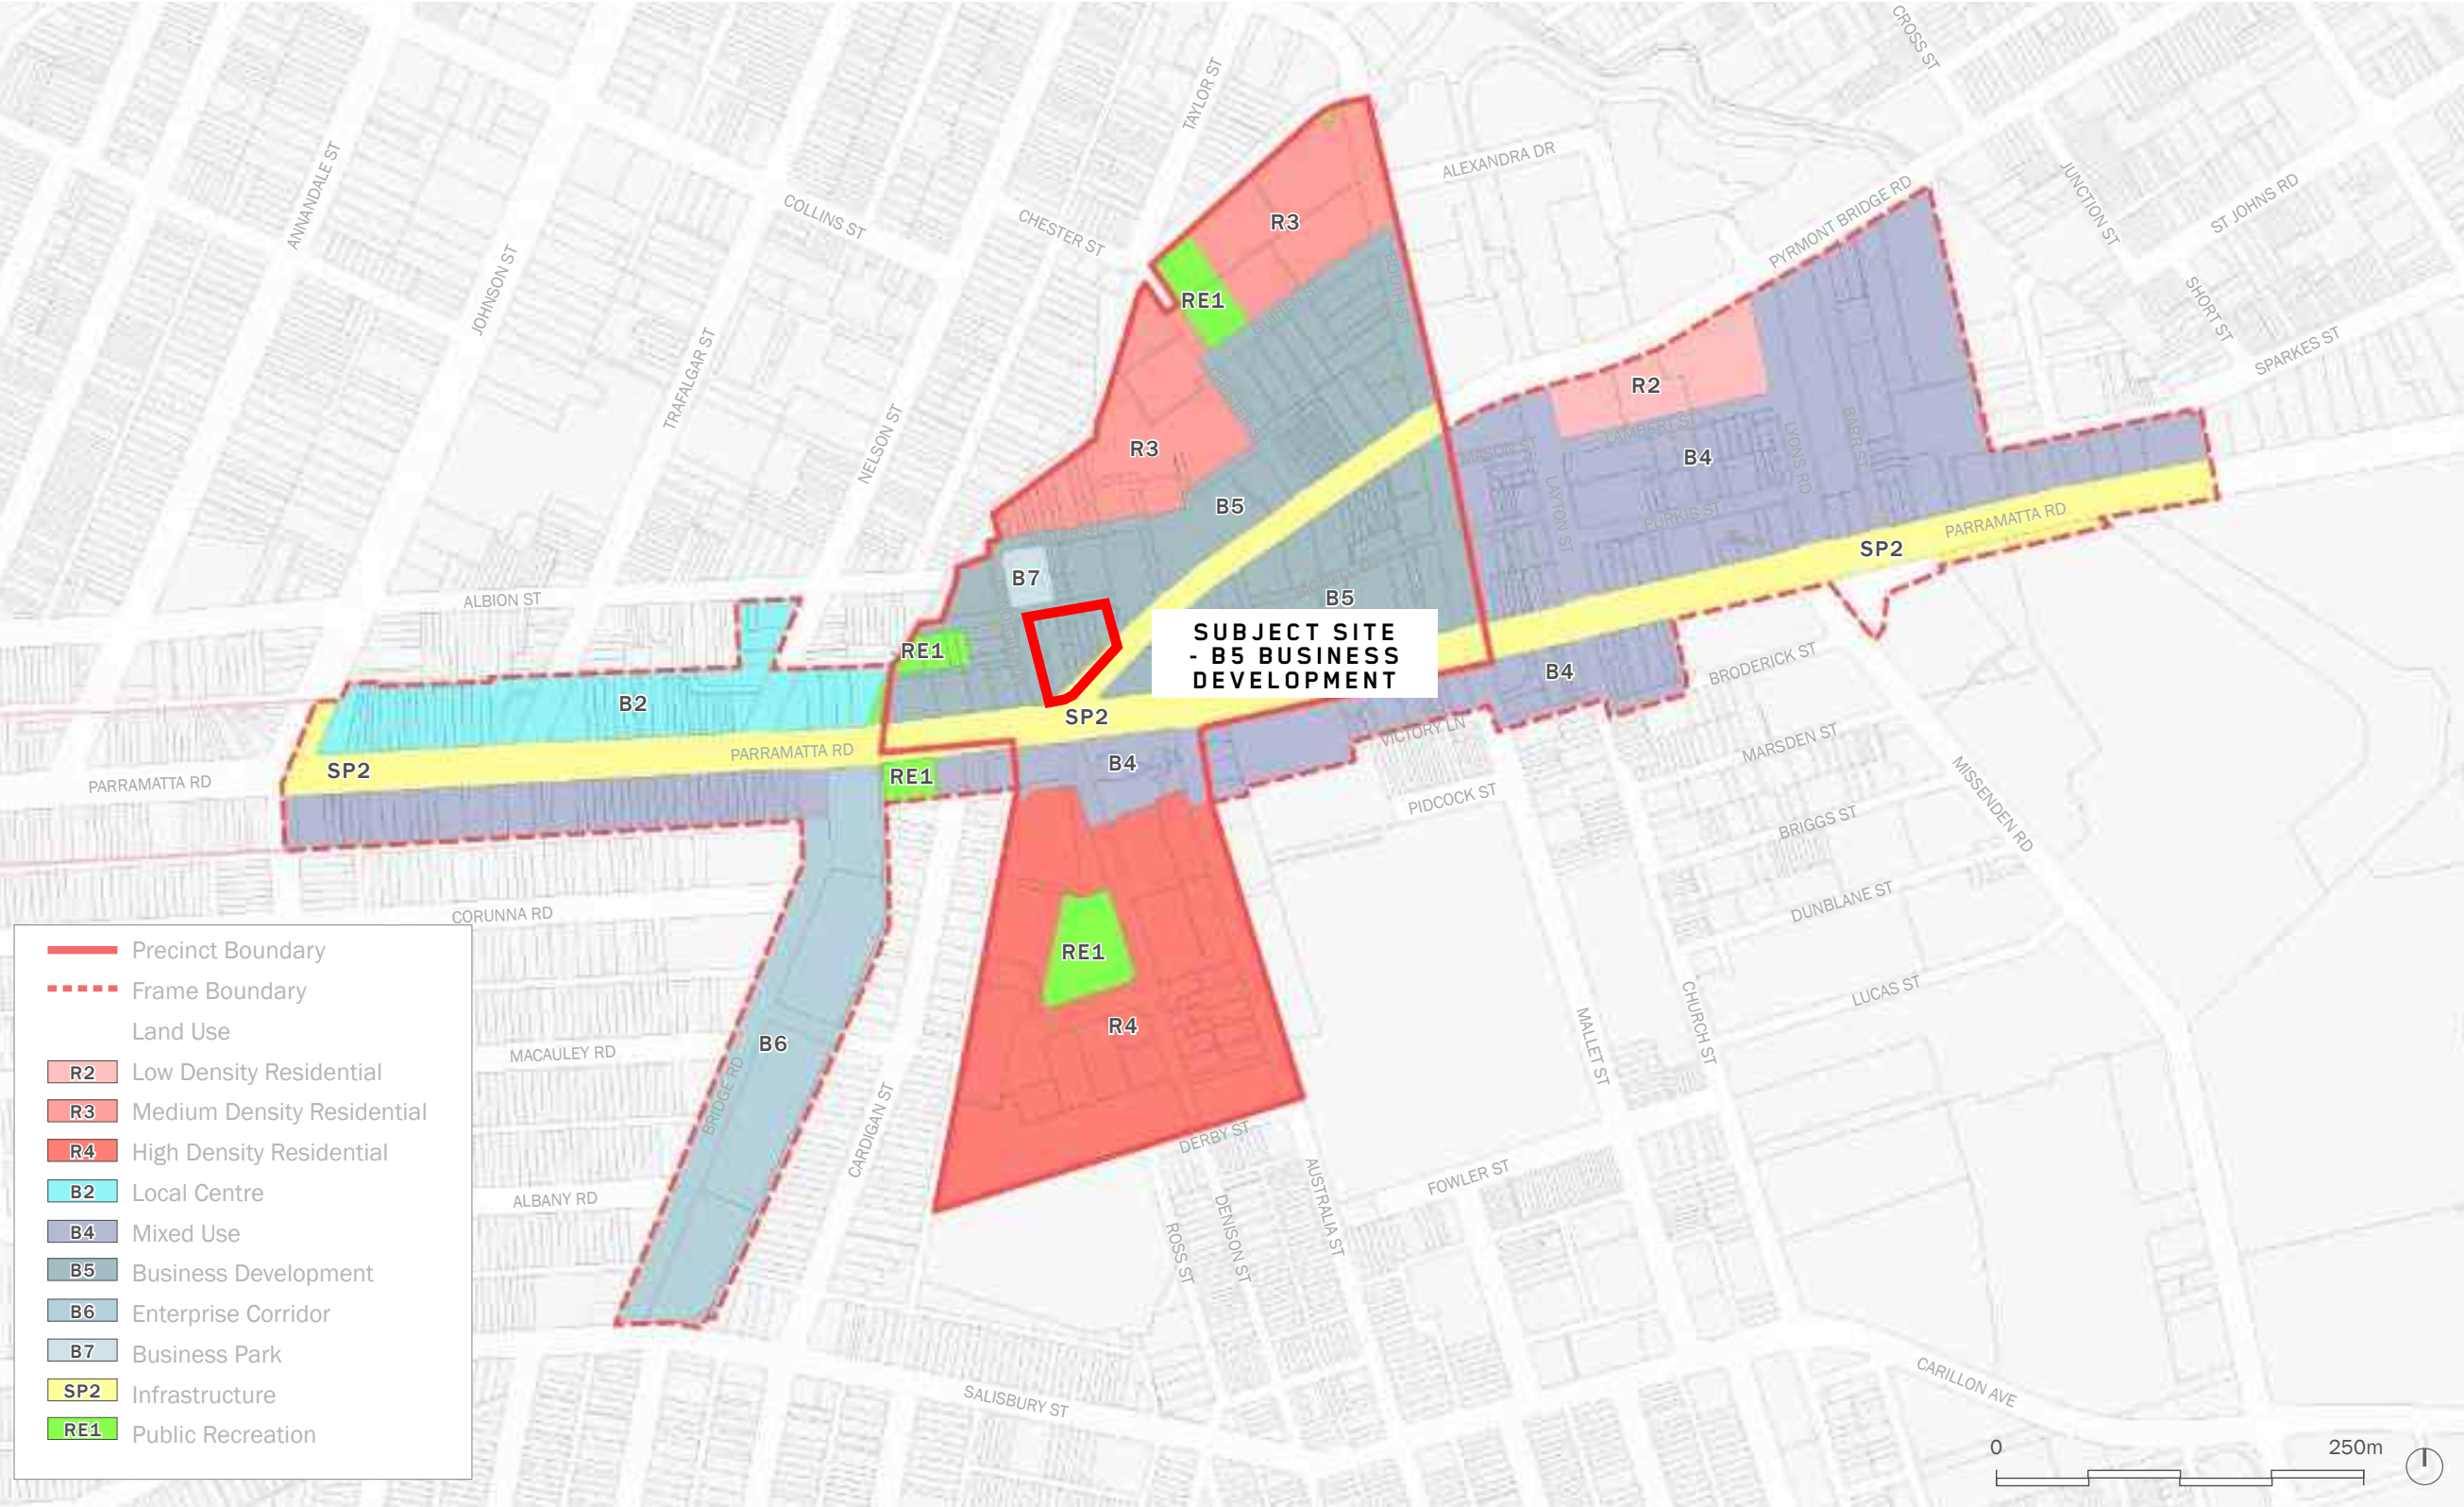

THE PARRAMATTA ROAD CORRIDOR URBAN TRANSFORMATION STRATEGY


CAMPERDOWN RECOMMENDED BUILDING HEIGHTS



THE PARRAMATTA ROAD CORRIDOR URBAN TRANSFORMATION STRATEGY

CAMPERDOWN RECOMMENDED DENSITIES (FSR)

SECTION NAME

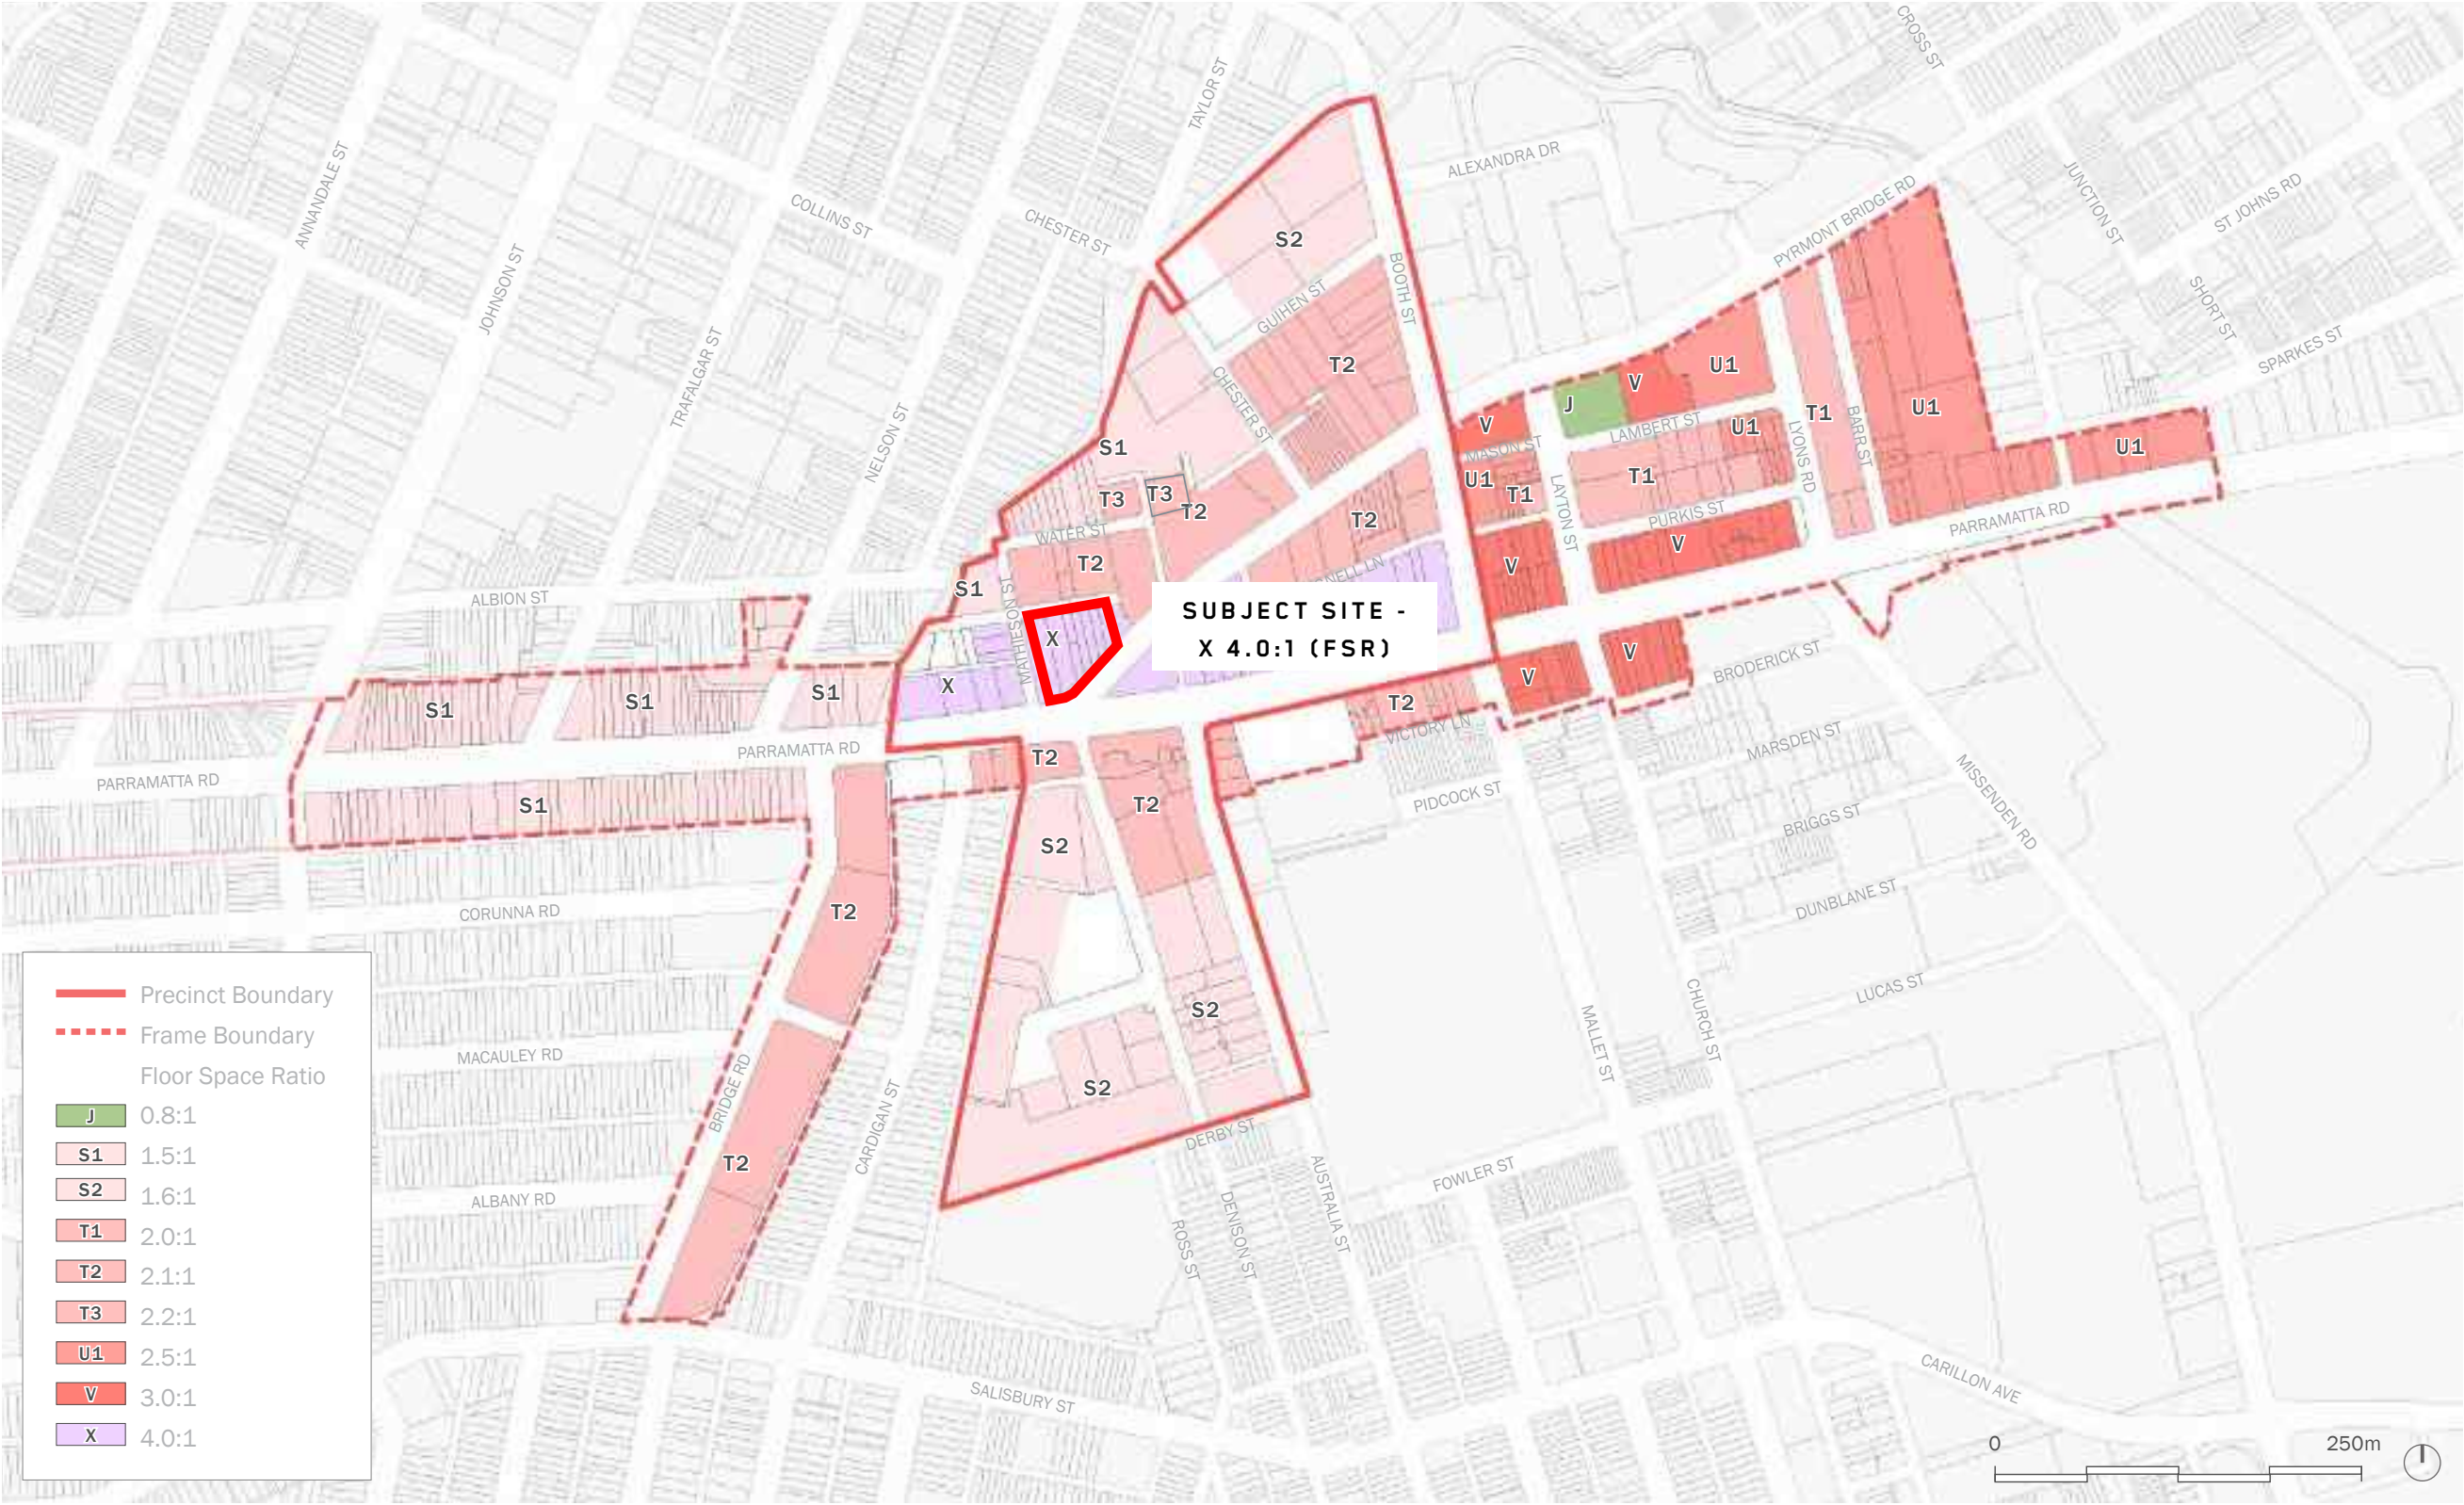

THE CAMPERDOWN-ULTIMO COLLABORATION AREA

The Subject Site is located in the Camperdown Activity Node, with strategic objective to become a Health, Education, Employment 'Biotechnology Hub'

Figure 1: A Place Strategy for Camperdown-Ultimo



INNER WEST COUNCIL LOCAL STRATEGIC PLANNING STATEMENT

SECTION NAME

Growing a stronger and more competitive Harbour CBD is a priority under the Eastern City District Plan as are the international trade and transport gateways - Sydney Airport and Port Botany – all of which also contribute to the economic vitality of the Inner West LGA. The Harbour CBD includes Sydney CBD and an emerging Innovation Corridor on its western edge which extends south from The Bays Precinct through to Central Station and parts of Surry Hills (see Figure 33). The Innovation Corridor contains creative and digital industries and business support services that support the global competitiveness of the Harbour CBD.

The Camperdown-Ultimo Collaboration Area sits within the innovation corridor, including existing health and education institutions including the Royal Prince Alfred Hospital, TAFE NSW, University of Notre Dame, University of Sydney and University of Technology Sydney and one of the largest and most comprehensive health and education precincts within Greater Sydney. This area will develop an innovation ecosystem that specialises in education and health, science and technology, arts and creative enterprises, start-ups, research commercialisation and sustainable technologies. The continued development of the area will boost Greater Sydney’s economic future and its national and international competitiveness.

The future for our employment and retail lands

The Strategy projections indicate that by 2036 the Inner West will need:

- An additional 300,000m² of gross floor area to accommodate industry and business in the employment lands

13.2 Ensure placed based planning guides the zoning and development of the Camperdown-Ultimo Collaboration area by undertaking the necessary studies and preparing a master plan supporting employment uses as the major focus, enabling the entire precinct to be a Low Carbon-High Performance precinct and establishing a biotechnology hub in Camperdown. This should include provision of public mass transit on dedicated lanes on Parramatta Road

short - medium term

13.3 Prepare Inner West LEP and DCP provisions to enable affordable spaces for medical innovation and research, as well as health services and other supporting uses, and safeguard these activities from unrelated commercial uses

short - medium term

13.4 Identify pilot projects for collaboration that maximise shared use of facilities

short - medium term

13.5 Work with Greater Sydney Commission to facilitate collaboration with key stakeholders and agencies to create a health and education precinct of international standing

short term

Parramatta Road Corridor

13.6 Implement the finalised housing, employment and transport strategies, and the Parramatta Road Corridor Transport Study, and prepare urban design / place based / open space studies to inform planning proposals to implement the Parramatta Road Corridor Urban Transformation Strategy: Implementation Plan 2016-2023 and Urban Amenity Improvement Plan, subject to the provision of public mass transit being provided on dedicated lanes on Parramatta Road

short term

13.7 Collaborate with Parramatta Road Corridor councils to ensure planning for Parramatta Road is integrated across LGA boundaries

short - medium term

13.8 Prepare Parramatta Road Corridor local contributions plan to address funding of local infrastructure and services in the Corridor

short term

13.9 Seek a variation under the Section 9.1 Direction for the Parramatta Road Corridor Urban Transformation Strategy to retain the existing industrial land within the corridor and undertake further investigations to identify any additional variations required for the existing employment lands within the corridor.

short term

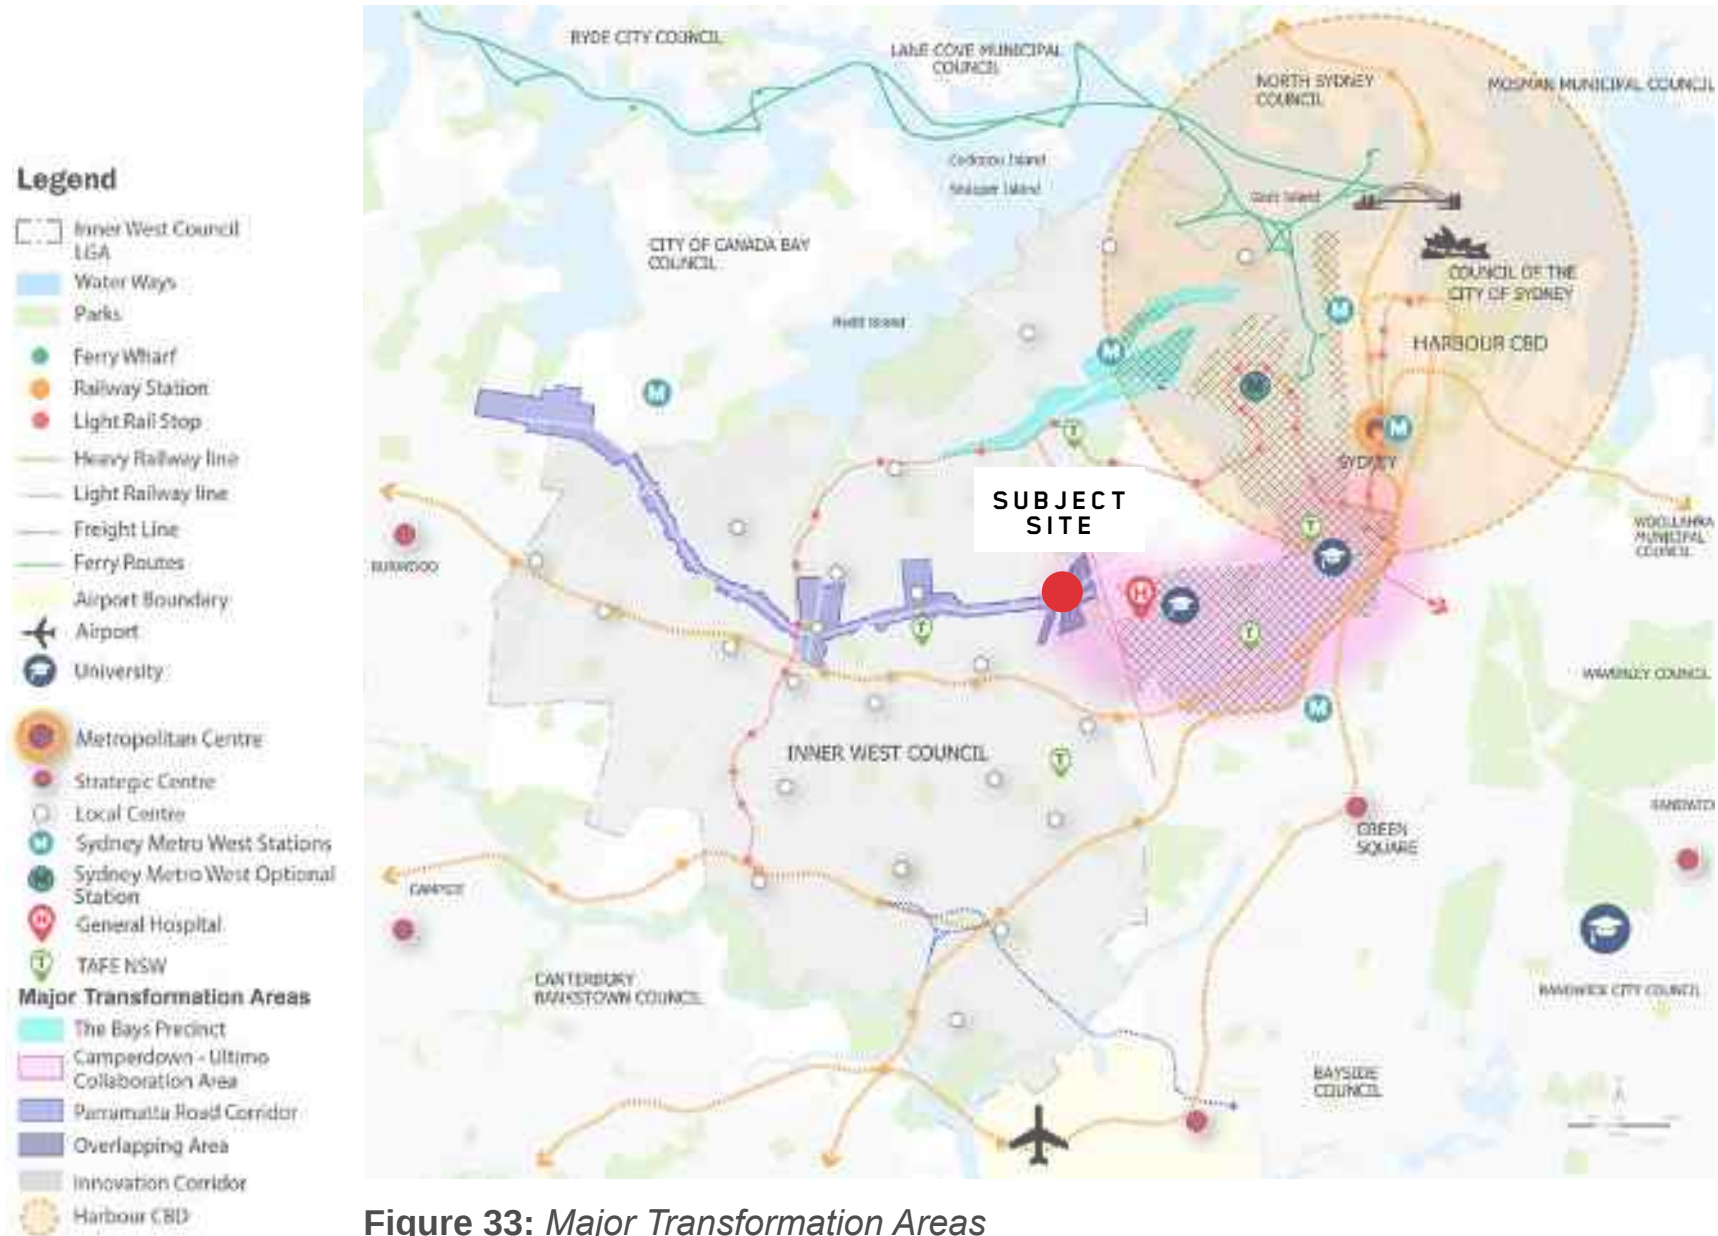


Figure 33: Major Transformation Areas

14

INNER WEST COUNCIL LOCAL STRATEGIC PLANNING STATEMENT

SECTION NAME

Strategy 3.3: Support the transition of Camperdown into a health, education and innovation precinct including a biomedical and biotechnology hub

The Camperdown industrial precinct is part of the Camperdown-Ultimo Collaboration Area identified by the Greater Sydney Commission. The close proximity of the precinct to the CBD, Sydney University and Royal Prince Alfred Hospital creates an opportunity to expand the research and knowledge based activities in the precinct.

The Greater Sydney Commission Camperdown Ultimo Collaboration Area Place Strategy Priority 8 is to “Support the role and function of employment lands”. Actions under Priority 8 include safeguarding business zoned land from conversion to residential development, establishing a biotechnology hub and delivery of affordable space for innovation for tech start-ups, innovation, creative industries, cultural use and community uses.

Implementation of the priorities above will support the transition of Camperdown precinct into the health, education and biotech hub and research area recommended by Parramatta Road Corridor Urban Transformation Strategy and the measures recommended below will reinforce this policy objective.

A structure plan for Camperdown Precinct should be prepared to implement the productivity priorities of

the Camperdown Ultimo Collaboration Area Place Strategy by protecting all employment zoned land in the Camperdown Precinct from unrelated residential or commercial land uses until the following actions are completed.

Action 3.3.1: Develop a structure plan for Camperdown Precinct to implement the productivity priorities of the Camperdown Ultimo Collaboration Area Place Strategy. (refer to Section 9.3.4 of Study).

Action 3.3.2: Continue working with the NSW Government and GSC to develop the area as a ‘Health and Education Precinct.’

Action 3.3.3: Work with the Camperdown Ultimo Collaboration Area Alliance to ensure productivity and industry cluster growth outcomes are prioritised in the Camperdown Precinct.

Action 3.3.4: Work with NSW government and the Camperdown Ultimo Collaboration Area Alliance to redevelop the WestConnex construction site at Camperdown as a biotechnology hub.

Action 3.3.5: Implement prospective outcomes of the 2020 Camperdown Innovation Precinct Land Use and Strategic Employment Study and the associated Camperdown Structure Plan.

Action 3.3.6: Develop planning controls and policies to support the establishment of affordable spaces for medical innovation and research, health services and other ancillary uses in the Camperdown precinct.


Figure 4: Inner West Influences



SITE CONDITIONS

- context plans and photos

CONTEXT PLAN

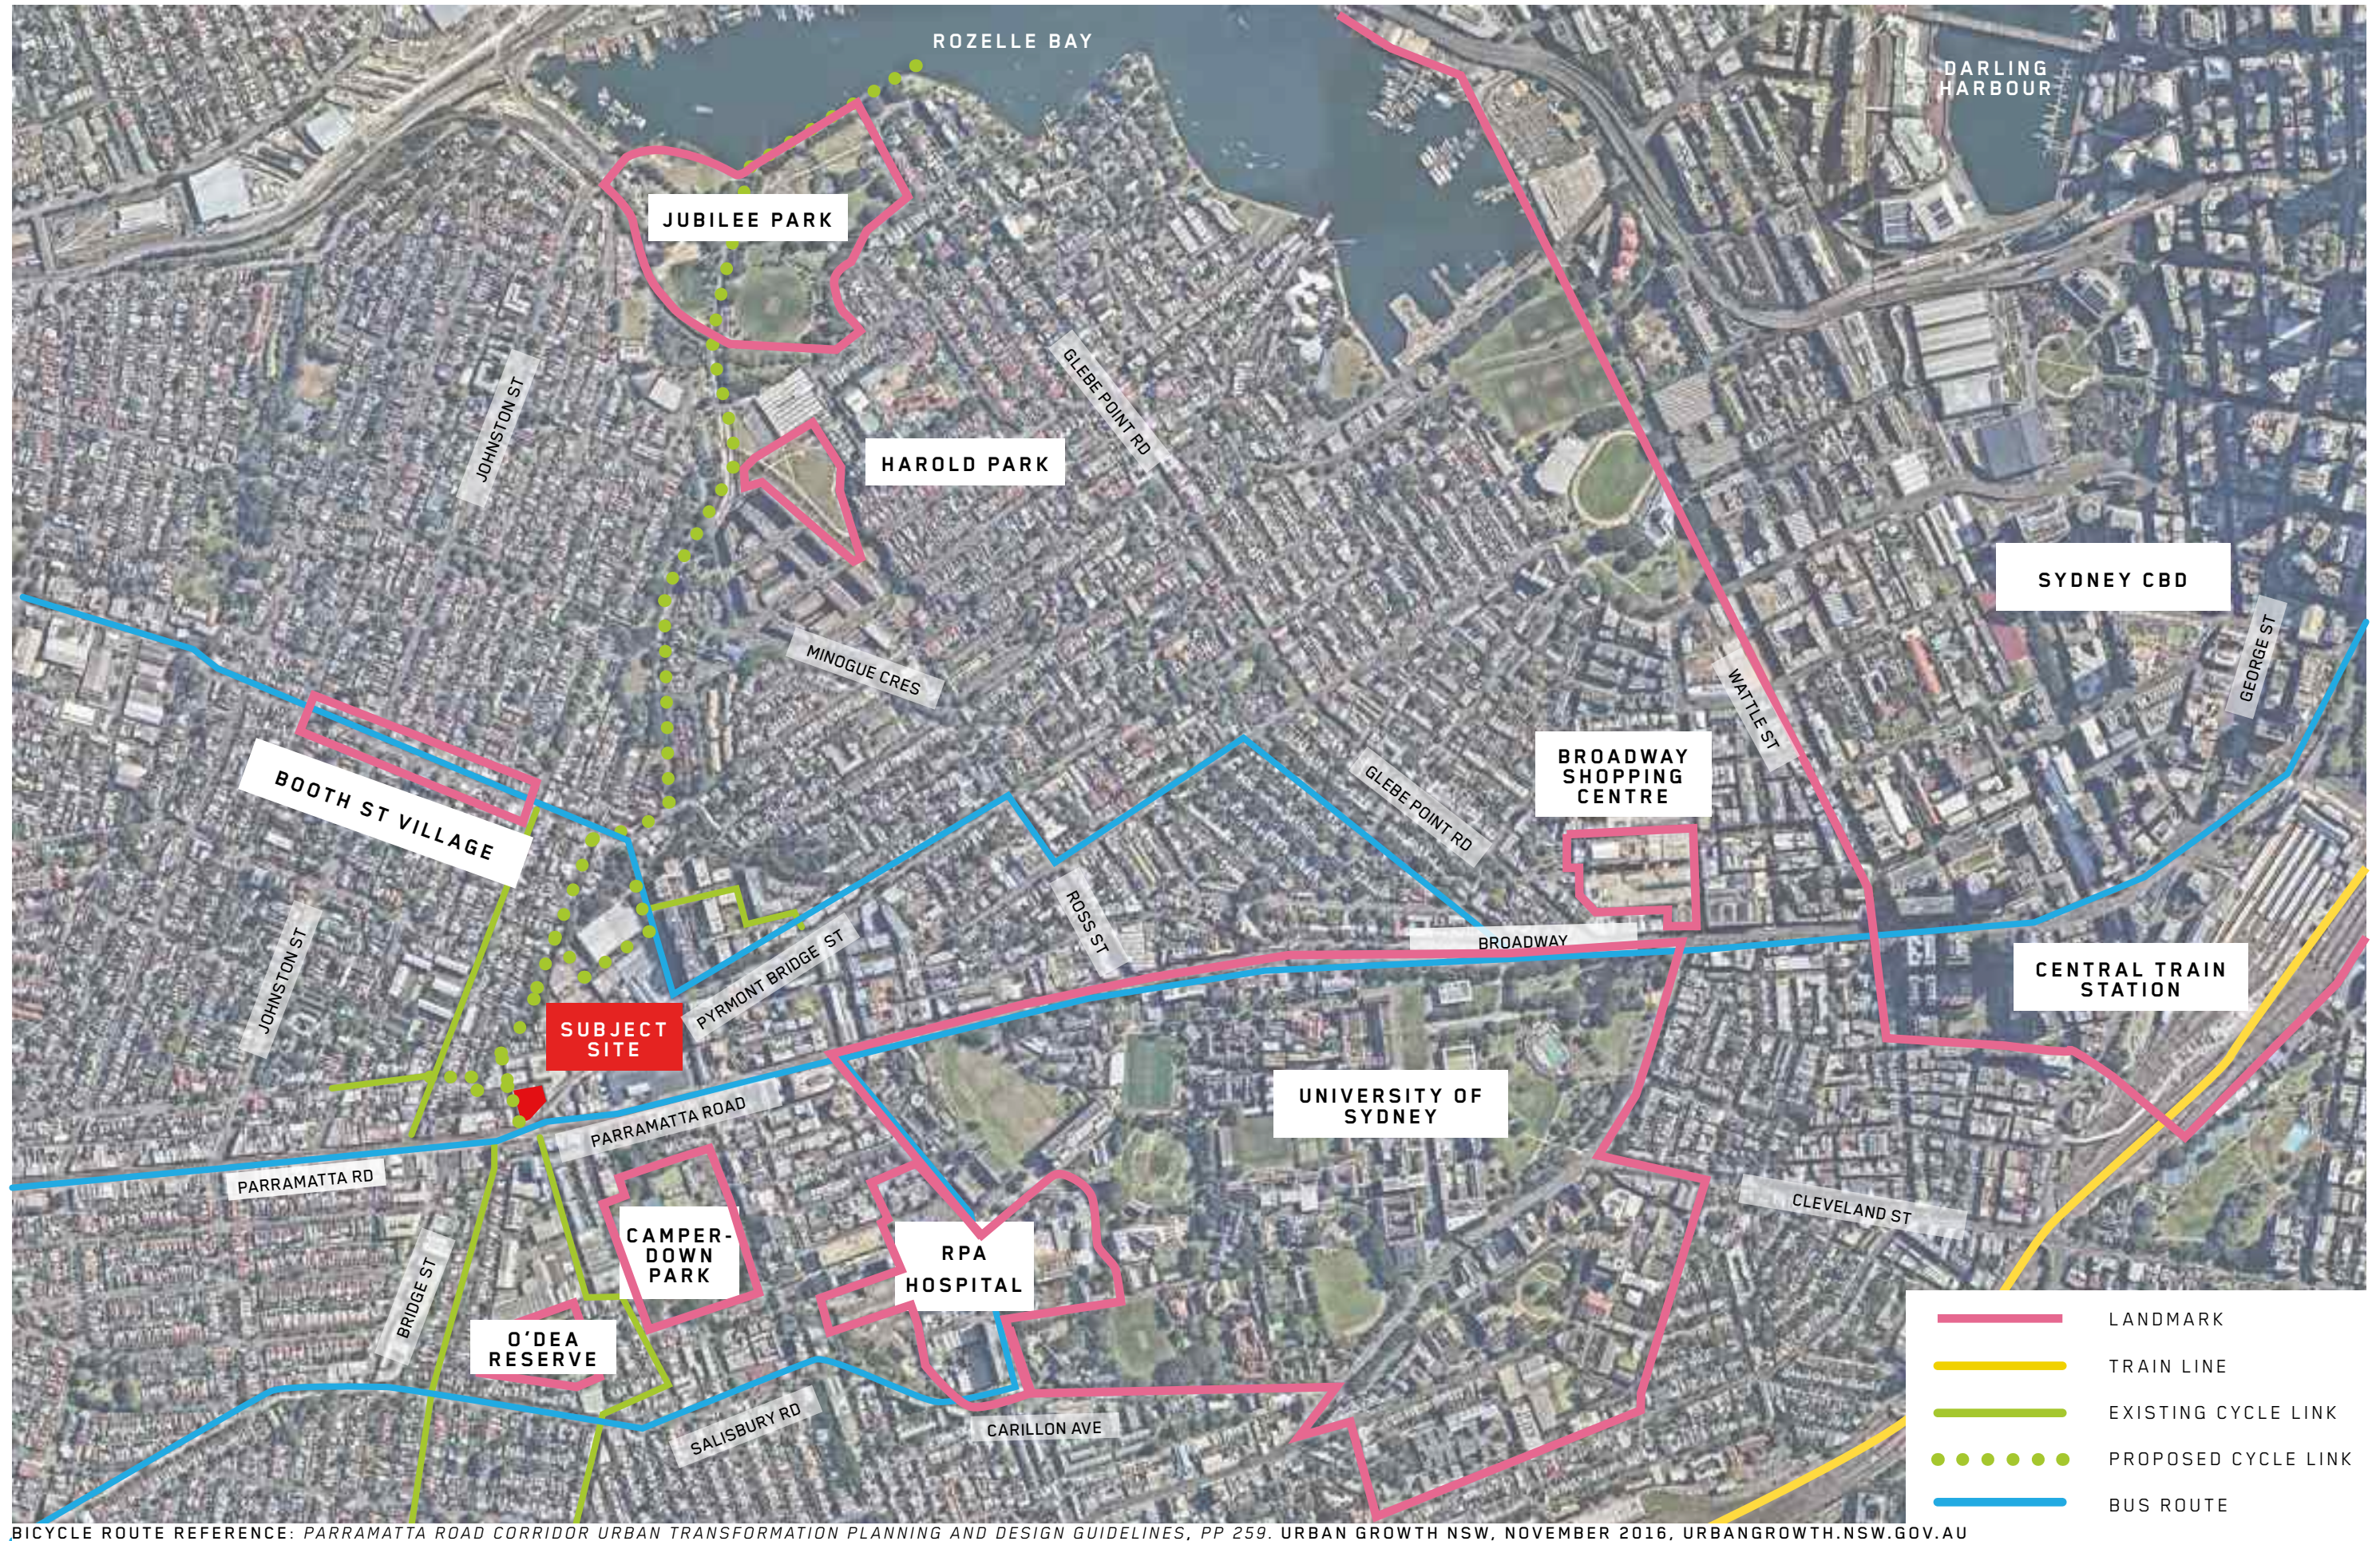


BICYCLE ROUTE REFERENCE: PARRAMATTA ROAD CORRIDOR URBAN TRANSFORMATION PLANNING AND DESIGN GUIDELINES, PP 259. URBAN GROWTH NSW, NOVEMBER 2016, URBANGROWTH.NSW.GOV.AU

ACCESS AND CIRCULATION PLAN



GREEN SPACE

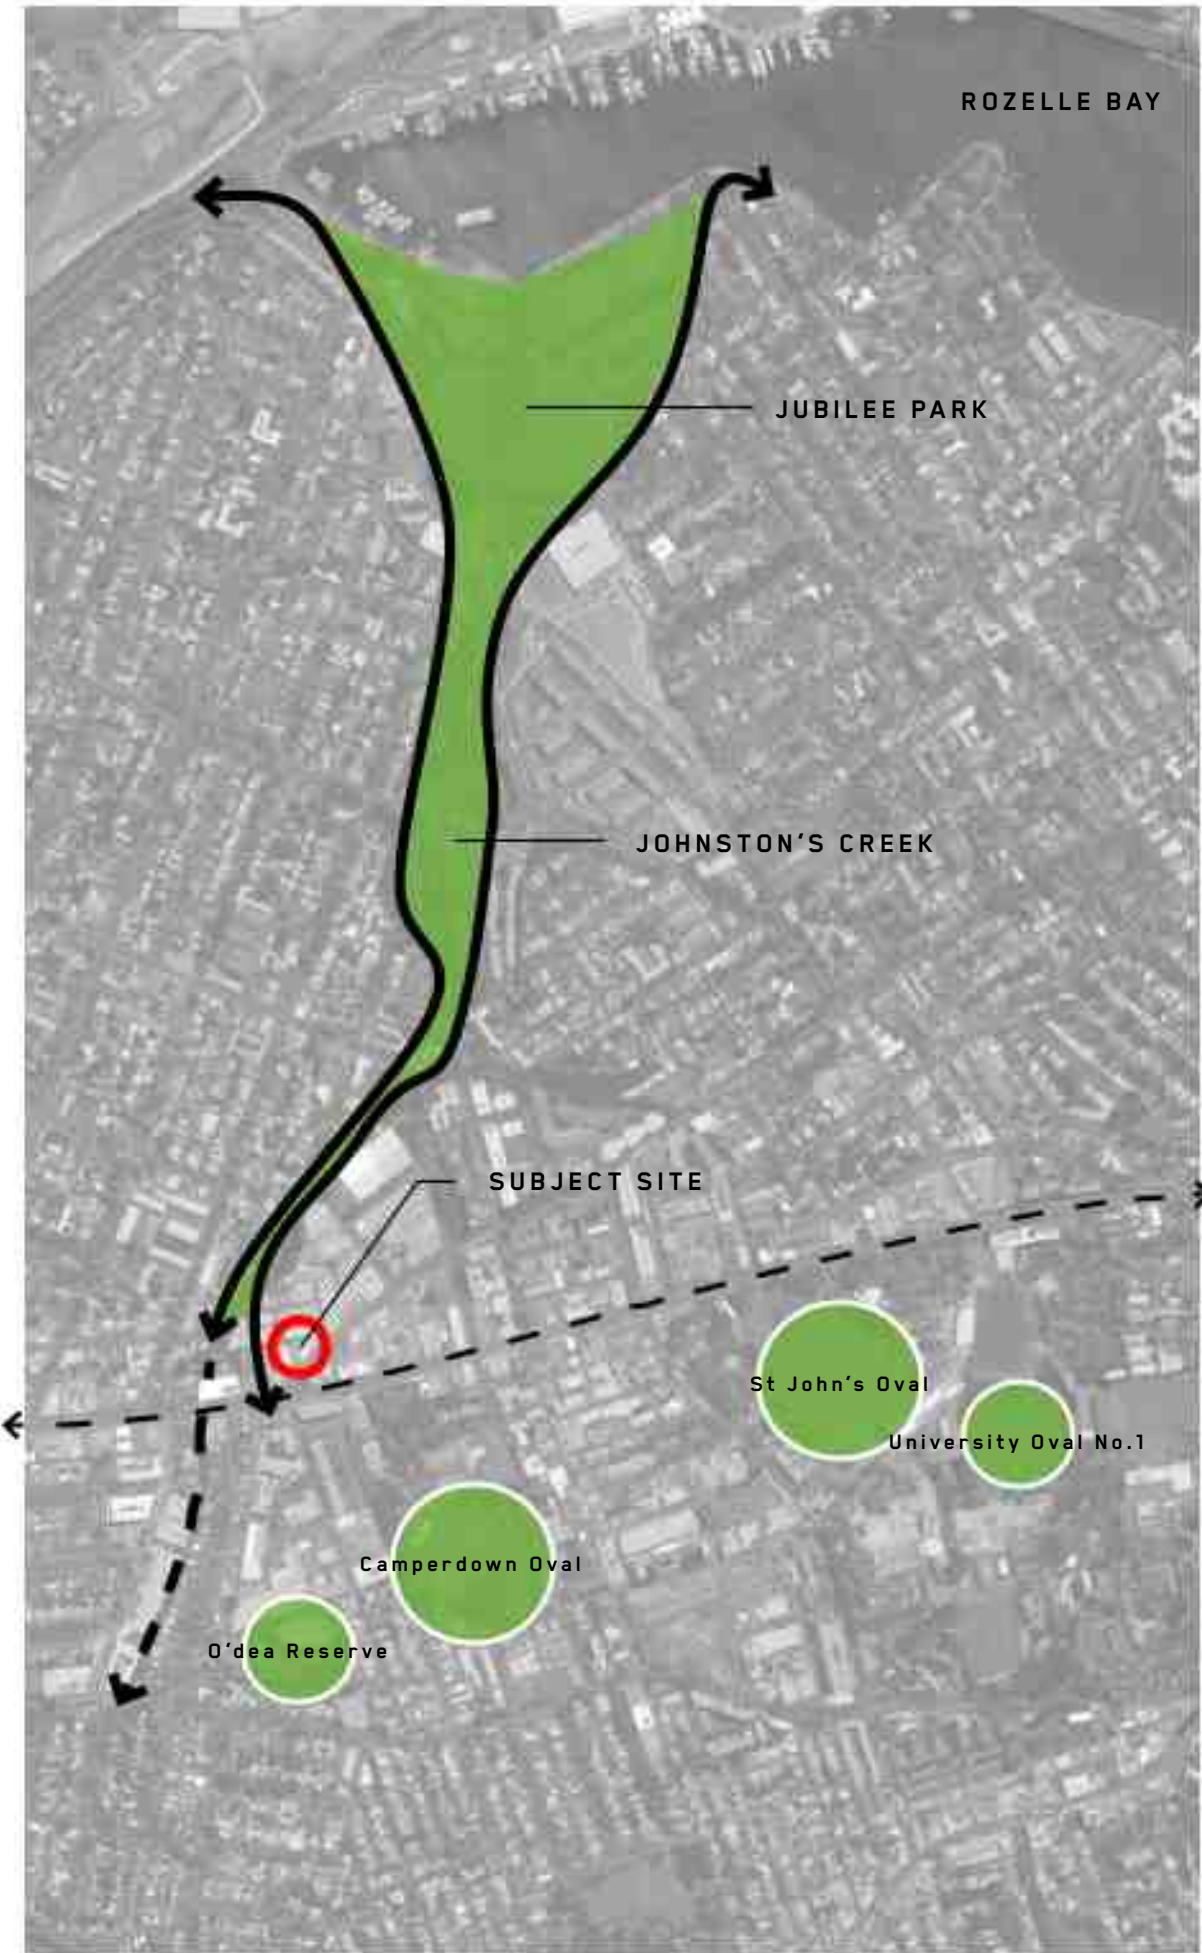

PEDESTRIAN AND CYCLE LINK



SITE PLAN



SITE PHOTO - CONTEXT



looking south down Pyrmont Bridge Road



view west down Cahill Street



industrial-residential building on Parramatta Road



Mathieson Street and Parramatta Road



public reserve off Johnston's Creek



concrete gully along Johnston's Creek

SITE PHOTO - RECENT CAMPERDOWN DEVELOPMENT

SECTION NAME



1 Sterling Cct, Camperdown, Trio Apartment



17-19 Pymont Bridge Rd, Camperdown



84 Parramatta Rd, Camperdown



1 Sterling Cct, Camperdown, Trio Apartment



17-19 Pymont Bridge Rd, Camperdown



113 Parramatta Rd, Camperdown

DESIGN DIRECTION

- sketch plans and models

PARRAMATTA ROAD CORRIDOR URBAN TRANSFORMATION FINE GRAIN STUDY

BUILDING CHARACTER AND TYPOLOGY

According to *Parramatta Road Corridor Urban Transformation Fine Grain Study*, the subject site belongs to Character Area 2.

Key objective of “Character Area 2” is to define a primary gateway to Camperdown at the junction of Pyrmont Bridge Rd and Parramatta Rd. Therefore a tower of 32m high has been proposed in response to the significance of the site.

The Fine Grain Study mentioned where design excellence and/or architectural merits of a proposal demonstrate a significant contribution to the public/civic realm, variations to the controls may be considered.

Figure 45. Service laneway



Character Area 2 Objectives

1. Preserve the character of 1 2 storey brick industrial warehouse and factory buildings supported by a network of service laneways
2. Transform Pyrmont Bridge Road into a people friendly activated high street supported by taller new development
3. Define the primary gateway to Camperdown at the junction of Pyrmont Bridge Road and Parramatta Road through development which responds to warehouse character
4. Preserve and enhance the warehouse character through innovative facade treatment

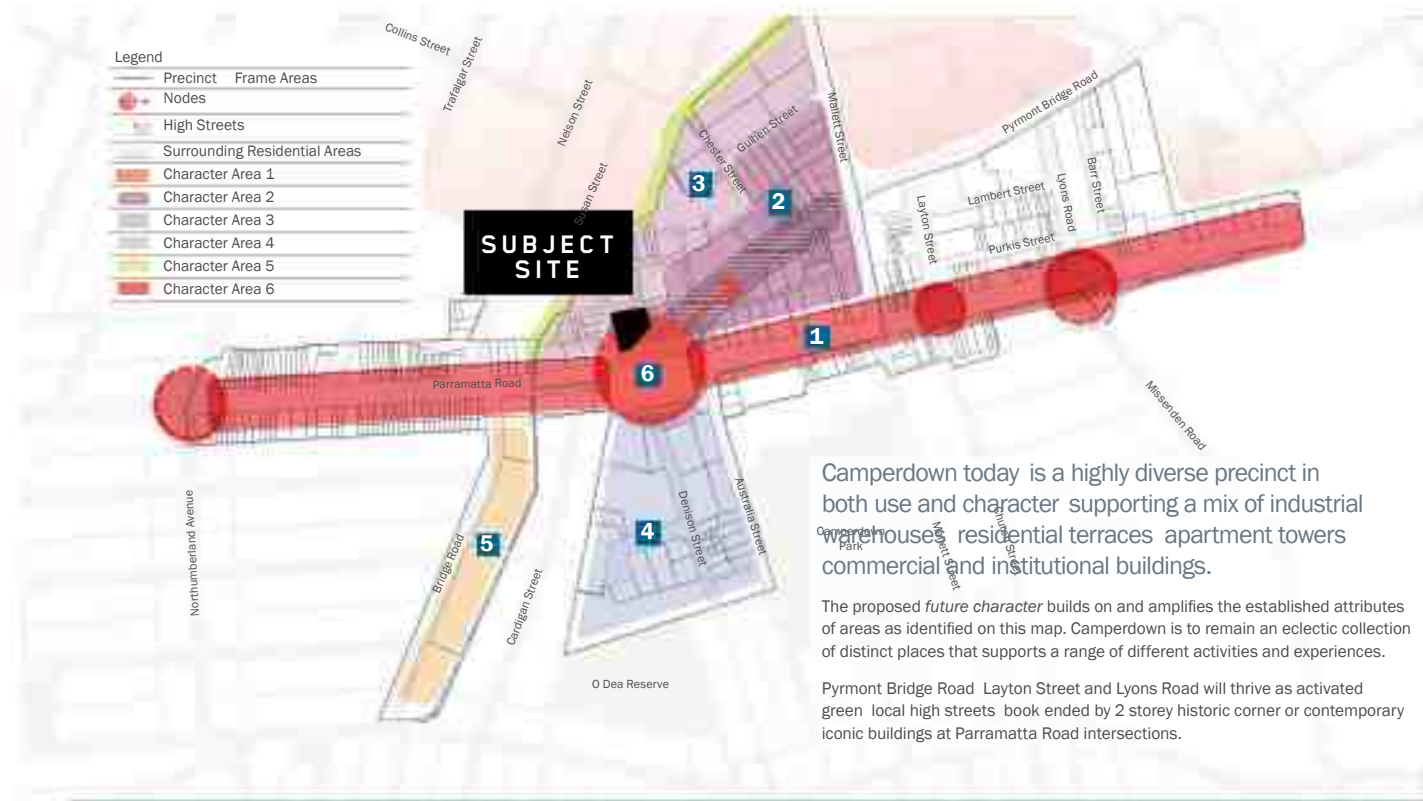


Figure 43. Precinct Concept Plan

Camperdown today is a highly diverse precinct in both use and character supporting a mix of industrial warehouses, residential terraces, apartment towers, commercial and institutional buildings.

The proposed *future character* builds on and amplifies the established attributes of areas as identified on this map. Camperdown is to remain an eclectic collection of distinct places that supports a range of different activities and experiences.

Pyrmont Bridge Road Layton Street and Lyons Road will thrive as activated green local high streets book ended by 2 storey historic corner or contemporary iconic buildings at Parramatta Road intersections.

Building Typologies

Landmark Buildings

Rationale:	Landmark buildings may be individual heritage items, prominent buildings located on corner sites, or mid-block, or a consistent series of contributory buildings. Adjacent or nearby infill development should relate to the scale of the existing development around the landmark, and respect its prominence.
Objectives:	Retain the prominence of the landmark building in the immediate streetscape in the surrounding area and from key vantage points.
Standard Statutory Controls:	▪ Allow for the landmark building to remain dominant in the streetscape form composition and pattern. ▪ New development shall retain, enhance and not imitate the original and historically significant characteristics of signature/landmark buildings. ▪ The junction between old and new buildings should be articulated by an appropriate architectural treatment including recess colour materials form moulding setback height etc. ▪ The presence of a larger landmark building should not be used as a precedent for increasing the scale of infill development.
Innovative Provisions	▪ Where a proposal demonstrates innovation through architectural creativity and design excellence at a level whereby the landmark building is enhanced and revitalised variations to these provisions may be considered.

PARRAMATTA ROAD CORRIDOR URBAN TRANSFORMATION FINE GRAIN STUDY

HERITAGE INTERFACE

The subject site is not located adjacent or close to and does not interface with any existing Heritage Items, therefore the proposal won't incur any negative impact in this regard.

Extracts from the PRCUTS Fine Grain Study provided below.

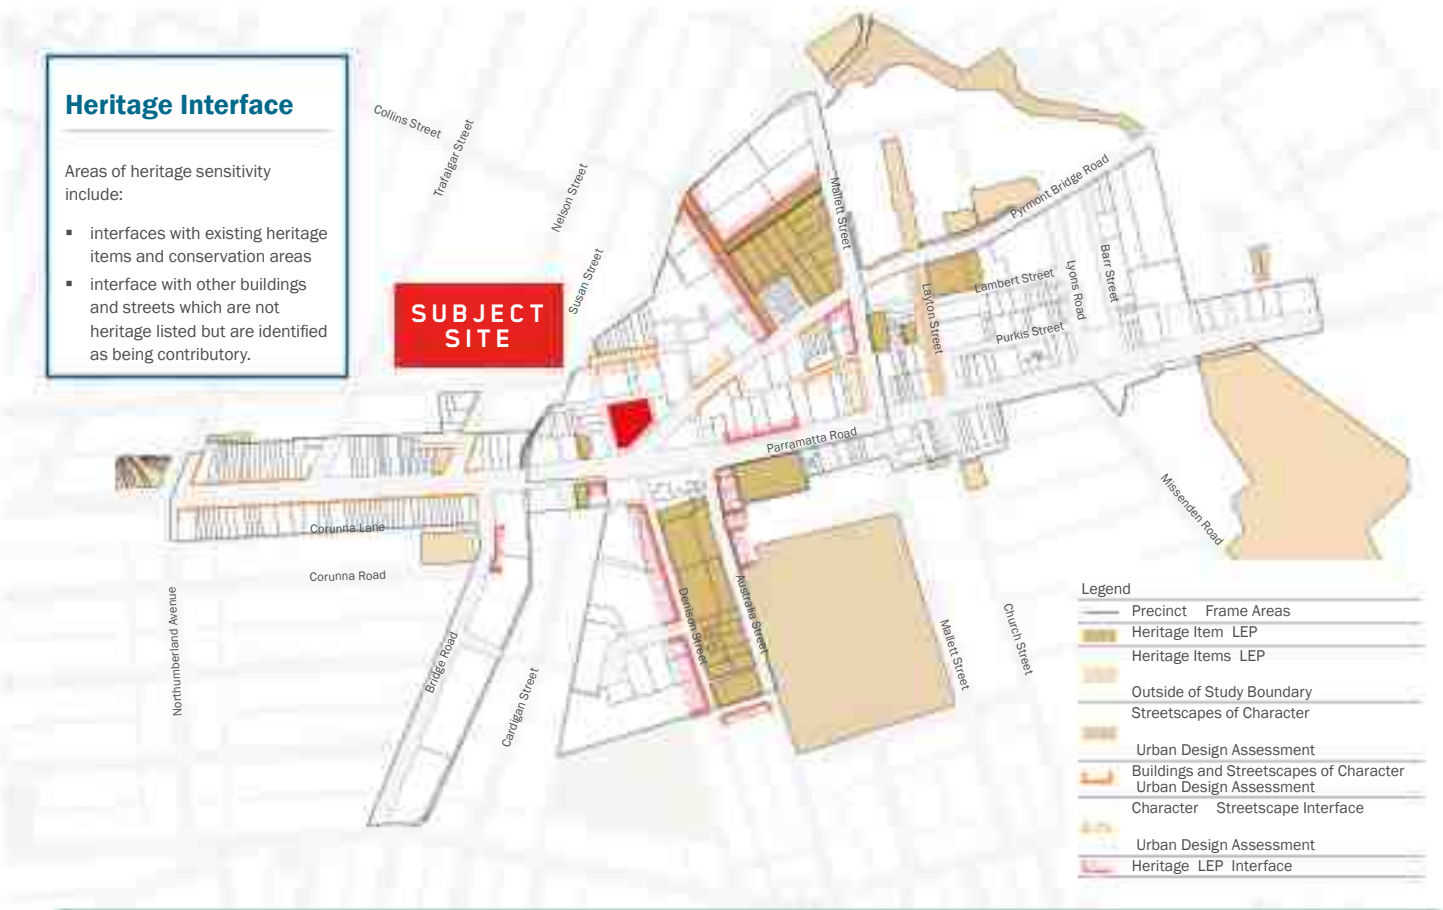


Figure 31. Site Analysis: Heritage Interface

PARRAMATTA ROAD CORRIDOR URBAN TRANSFORMATION FINE GRAIN STUDY

BUILDING FORM AND SETBACK

The building form and setback were nominated in the *Parramatta Road Corridor Urban Transformation Fine Grain Study*.

We understood that the report was created to serve as a high level guideline of the development.

Building Form and Setback

Siting and Setbacks

Rationale:	The siting and setback of buildings and building elements is important in forming and/or enhancing the character of the streetscape and the relationship between adjoining buildings. Consider the siting, orientation, modulation and visibility of new development with regard to existing streetscape/neighbourhood contexts.
Objectives:	Maintain the prominence legibility of heritage items contributory buildings and streetscapes while appropriately siting and designing new development.
Standard Statutory Controls:	- Be responsive to existing site conditions such as topography and predominant building lines. - Be compatible with the prevailing character of the neighbourhood. - New buildings should be sited to correspond with the existing pattern of buildings and their sites. Front boundary setbacks should be equivalent to those of neighbouring buildings eg zero setback at ground level in the historic Victorian shopping strip section of Parramatta Road . - Where existing buildings observe formal setbacks or have historically been placed in a certain pattern relative to adjoining streets the pattern must be considered in the location of any new building. - Setback and alignment of upper levels must be consistent with adjoining buildings to allow the predominant street wall to be read. When the setback or alignment varies either the adjacent or average front setback or alignment is to be adopted. - Additions are usually best sited towards the rear or side to allow the character and legibility of the original building to be maintained. - Where additional storeys are proposed above an original significant building, the front wall should be set back from the existing parapet front building line to minimise its visibility from the street.
Innovative Provisions	Where design excellence and/or the architectural merit of a proposal is such that it demonstrates a significant contribution to the public civic realm variations to these controls may be considered e.g. additions or additional storeys may follow the line of the existing building . Such variations should demonstrate consistency with relevant objectives for heritage items heritage conservation areas and local/desired future character objectives, and should identify the long term benefits and improvements to the public civic realm.


4.5 Development Guidelines

The following section identifies typical conditions within the Precinct which will respond to the Development Guidelines within this study. This is illustrated through the inclusion of a study site and a long Precinct section

Overview

Land bound by Hordern Place Denison Street Cardigan Lane and O Dea Reserve.


Figure 50. Camperdown Study sites key plan

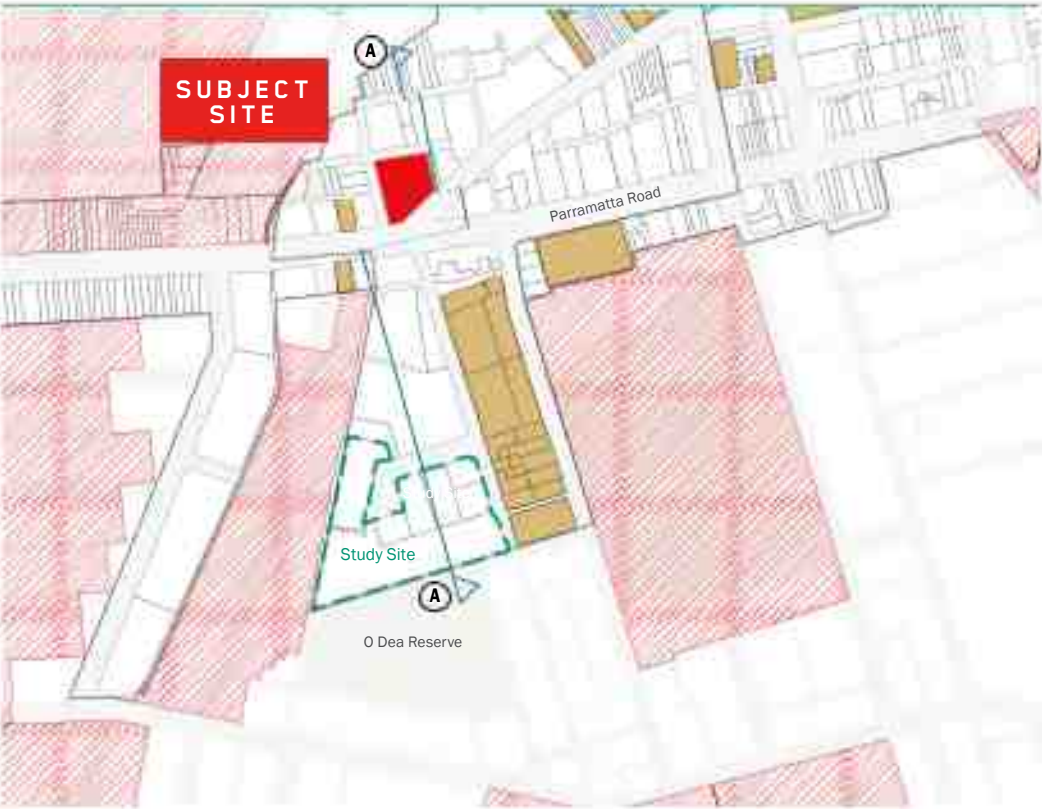

Camperdown Precinct Section

Water Street to O Dea Reserve Indicative

Figure 51. Camperdown Precinct Section - Section A-A - part 1

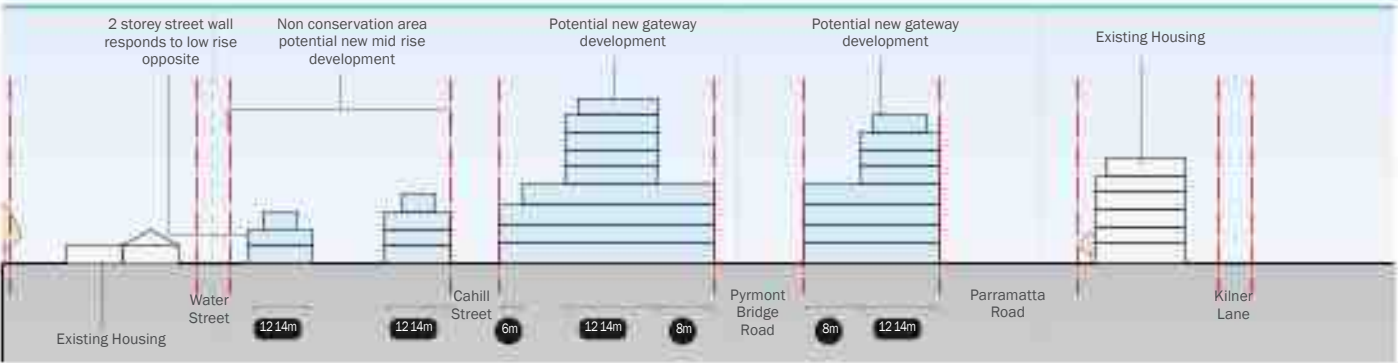

PARRAMATTA ROAD CORRIDOR URBAN TRANSFORMATION FINE GRAIN STUDY

BUILDING FORM AND SETBACK

The key objectives we've identified from the *Parramatta Road Corridor Urban Transformation Study* and *Camperdown Ultimo Collaboration Area Report* are:

- to create a world class biotech, health, education and innovation precinct.
- create a 'gateway/iconic building' signifying the entrance of the Camperdown Asset, of high architectural excellence

A massing testing has been done according to the *Parramatta Road Corridor Urban Transformation Fine Grain Study*. The result is a building with 4 storey podium and large setback for levels 5-8.

The upper level would create a compromised floorplate which is not workable as a world-class hospital / health or education asset.

An alternative scheme has been created to address the issue.

In the process our proposal development, specific health and education user groups were kept in mind and consulted. Although departed from the report, it is more site specific, and the key benefits of the current proposal include:


- More suitable floor plate
- Better daylight access provision
- Better view from the building
- More attractive building massing
- Better opportunities for rooftop green spaces
- Better connection and continuation with green lung

It is understood that the *Parramatta Road Corridor Urban Transformation Study* and *Camperdown Ultimo Collaboration Area Report* were both done as high-level guidelines and did not take into account the individual opportunities and constraints of the subject site.


The Fine Grain Study mentioned where design excellence and/or architectural merits of a proposal demonstrate a significant contribution to the public/civic realm, variations to the controls may be considered.

With site specific analysis and user involvement in the design process, we believe the proposed scheme is better suited to achieve the key objectives and the vision of this area.

We believe that the massing of this alternative scheme is more suitable as a gateway building on this significant site.

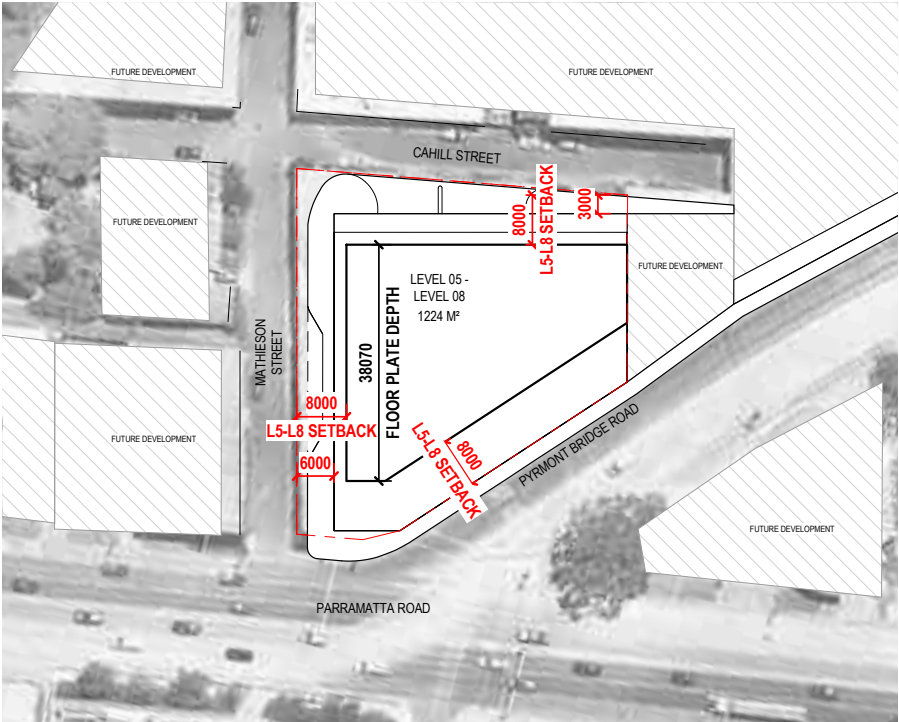


FINE GRAIN STUDY SETBACK IMPLICATION

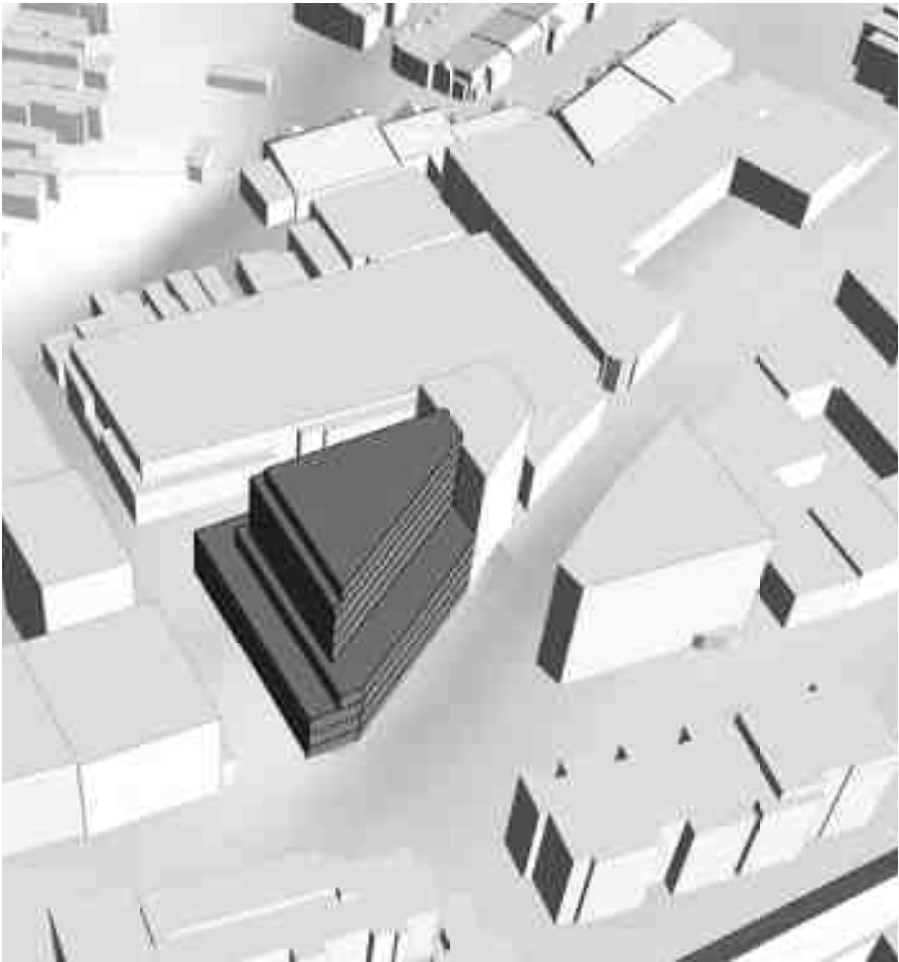

FINE GRAIN STUDY SETBACK IMPLICATION - PERSPECTIVE



PROPOSED BUILDING FORM

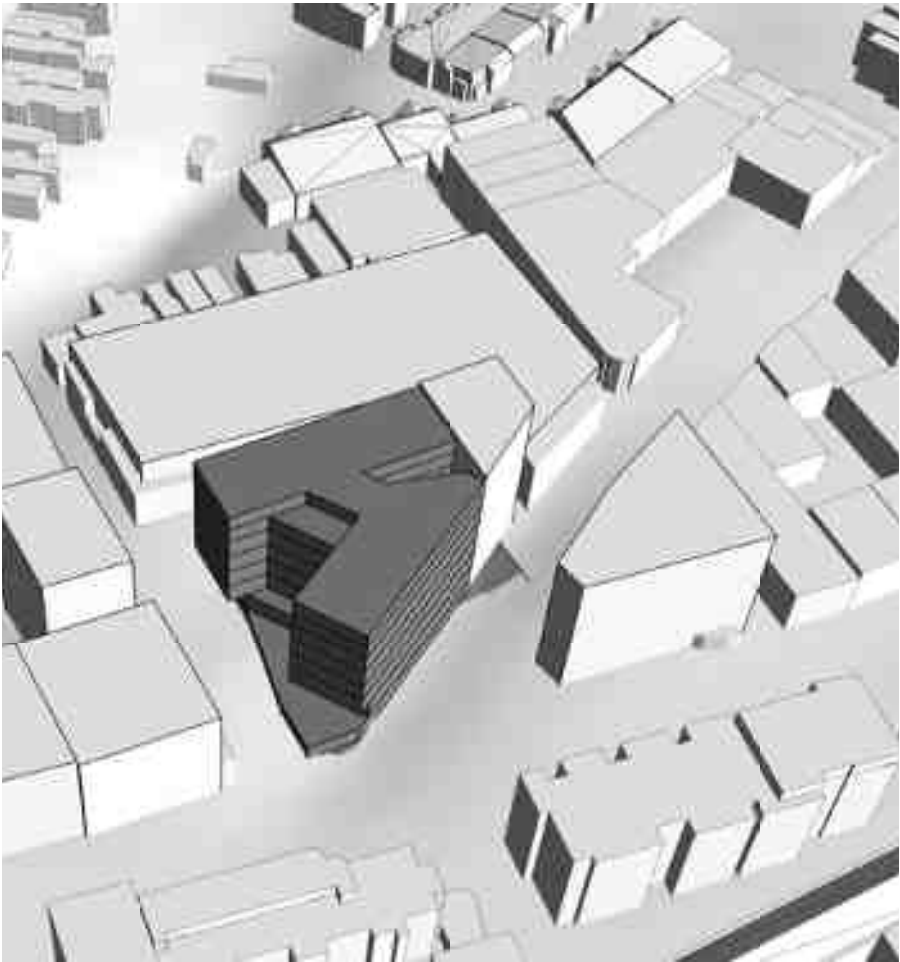


PROPOSED BUILDING FORM - PERSPECTIVE


PARRAMATTA ROAD CORRIDOR URBAN TRANSFORMATION FINE GRAIN STUDY

BUILDING FORM EVOLVEMENT


The building massing was evolved according to the objectives set in *Parramatta Road Corridor Urban Transformation Study* and *Camperdown Ultimo Collaboration Area Report*

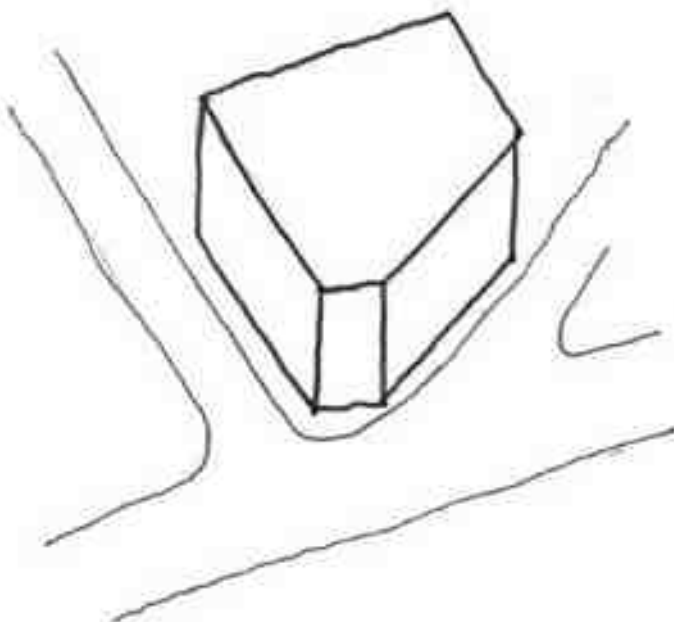


BASE MASSING

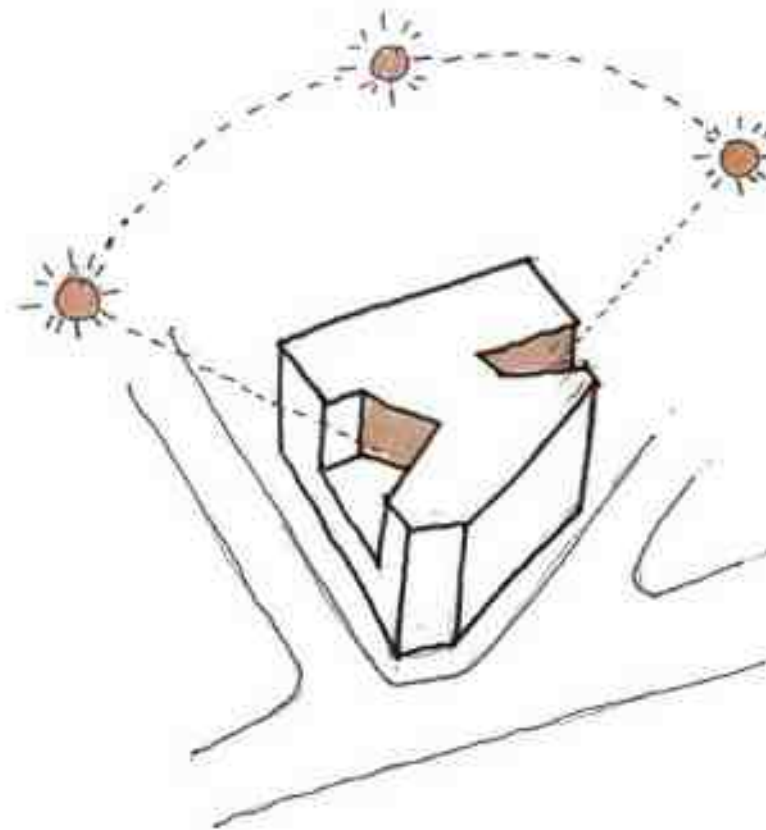


INCREASING DAYLIGHT ACCESS

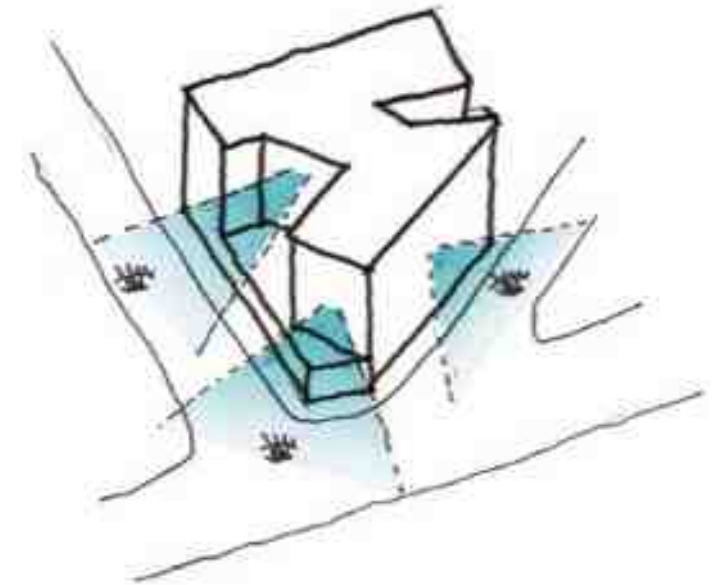


OPTIMISING VIEWS

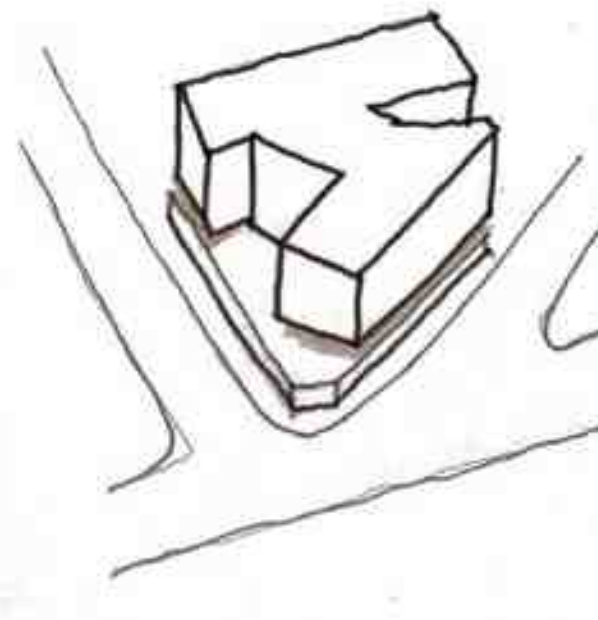

BREAKING UP THE MASSING TO RELATE TO HUMAN SCALE

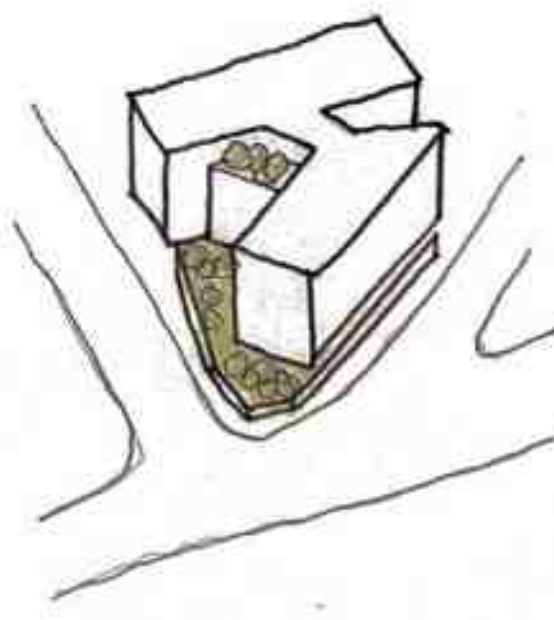


CREATING ROOFTOP GREEN SPACES

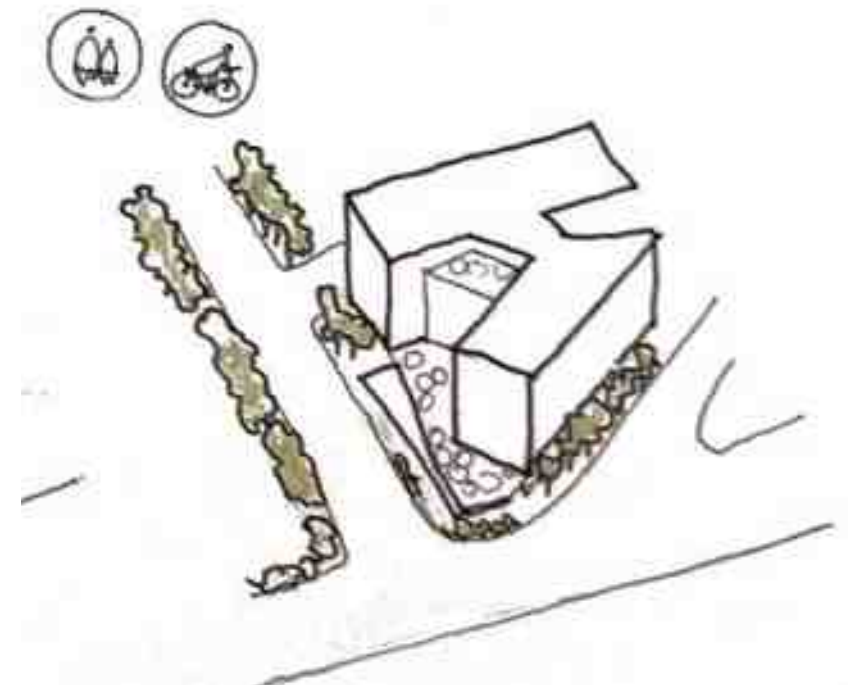


CONTRIBUTE TO THE 'GREEN LUNG'

SKETCH VIEWS


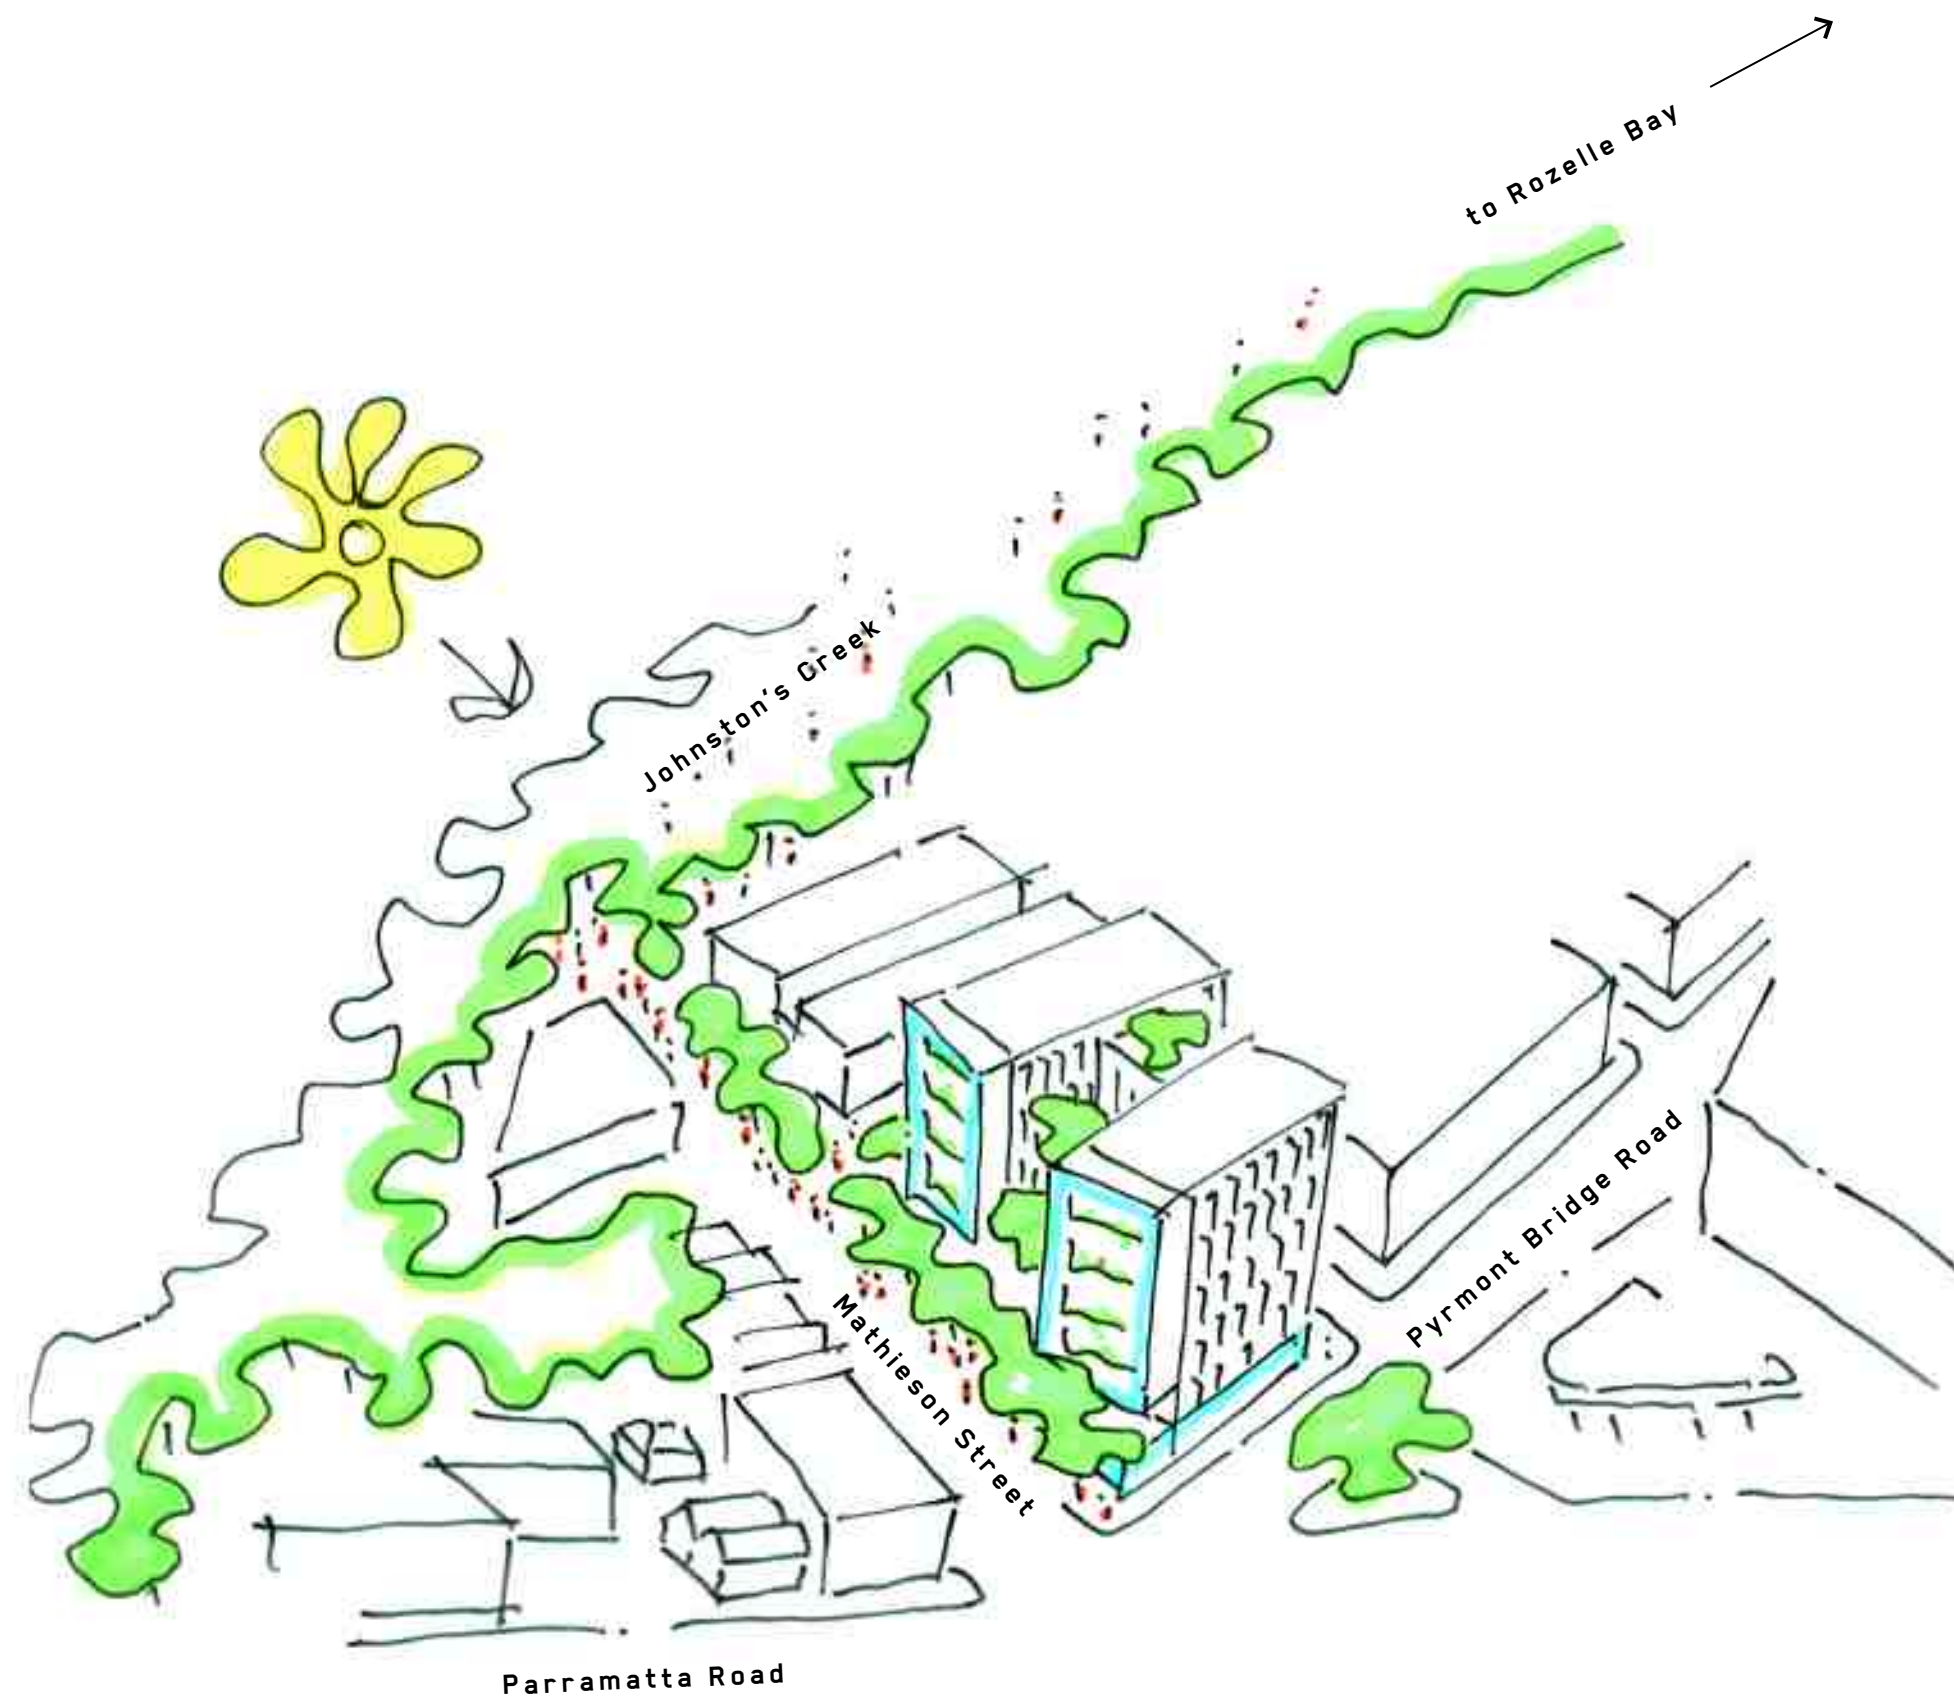


SKETCH VIEWS

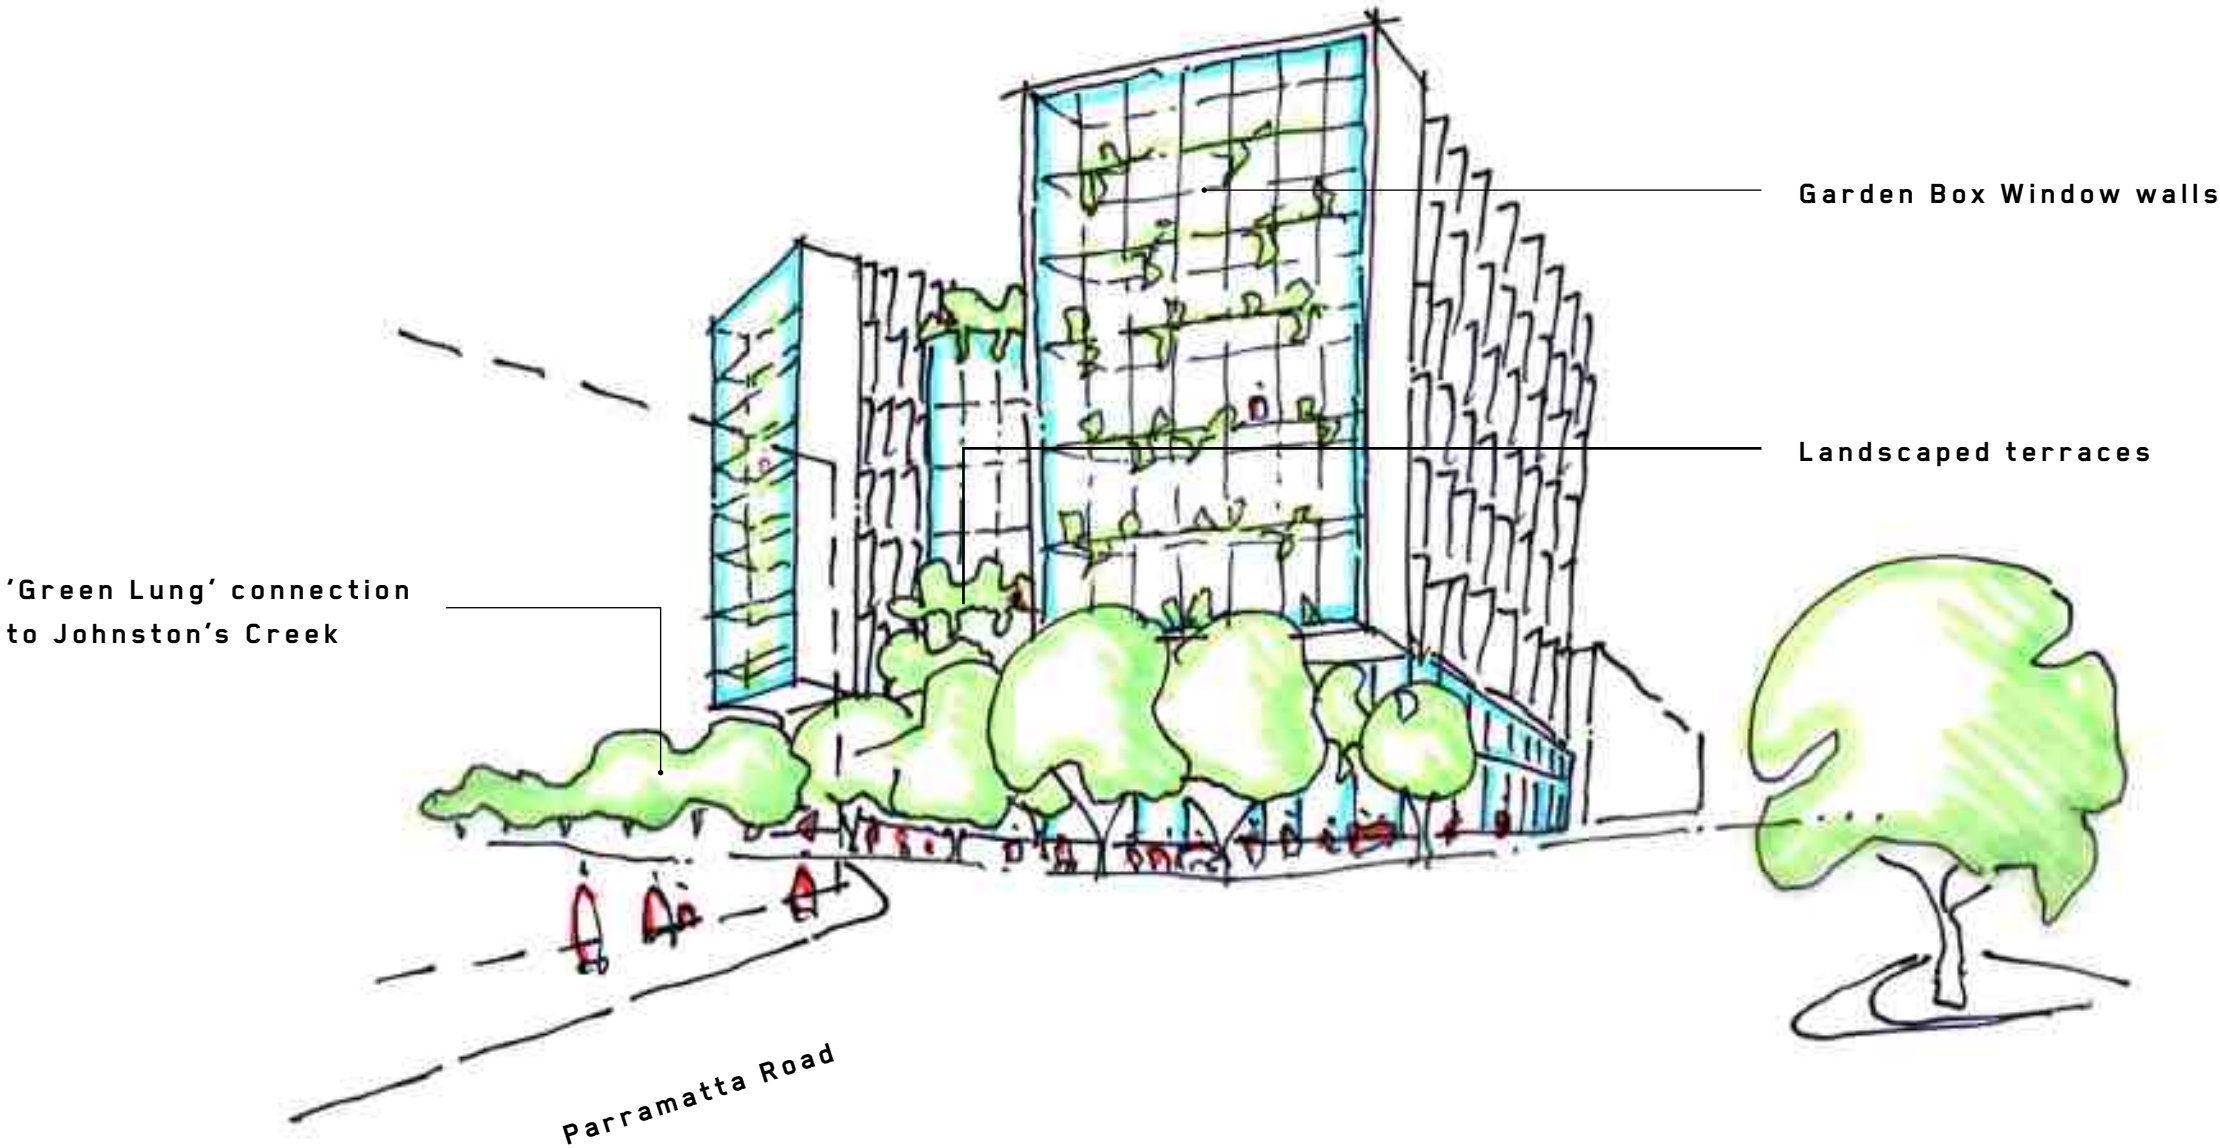

PUBLIC DOMAIN LANDSCAPE AND CONTRIBUTION TO GREEN LUNG

SECTION NAME

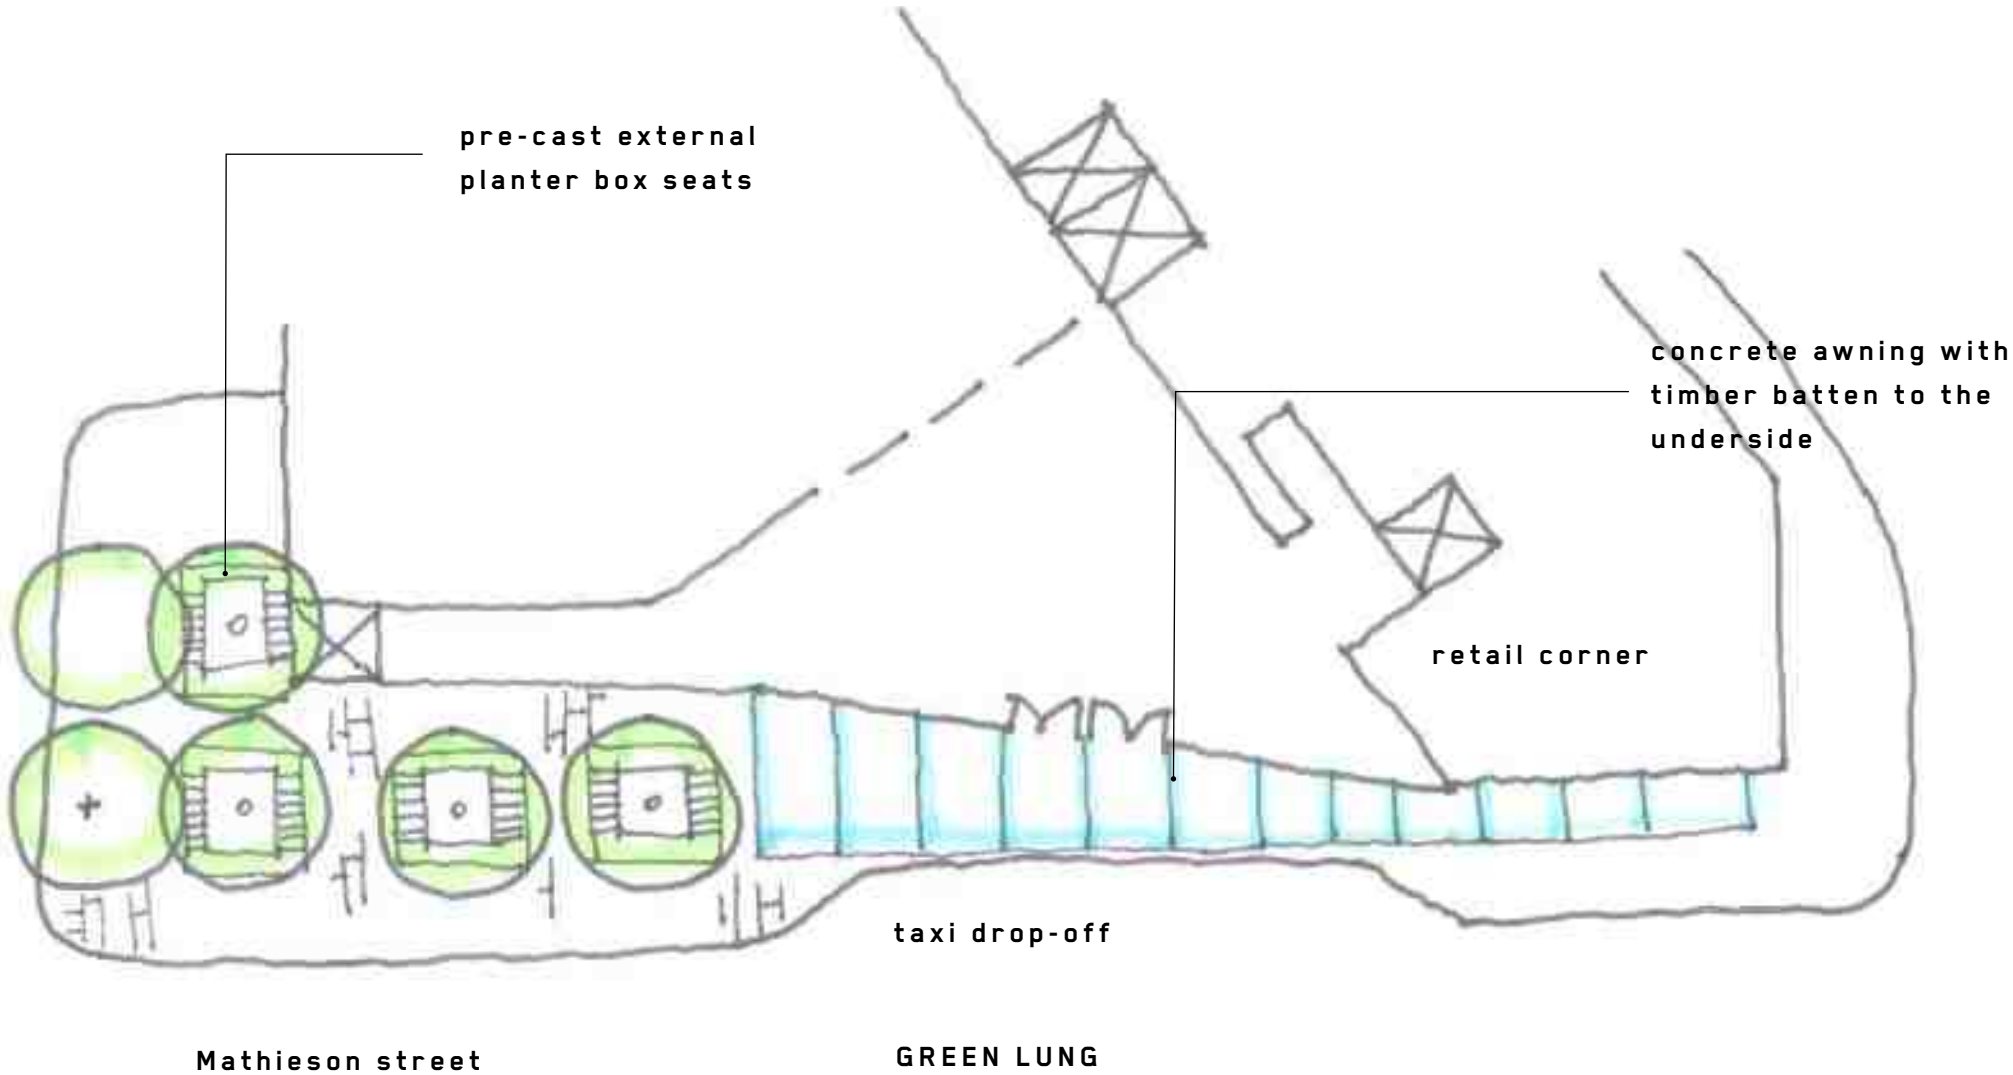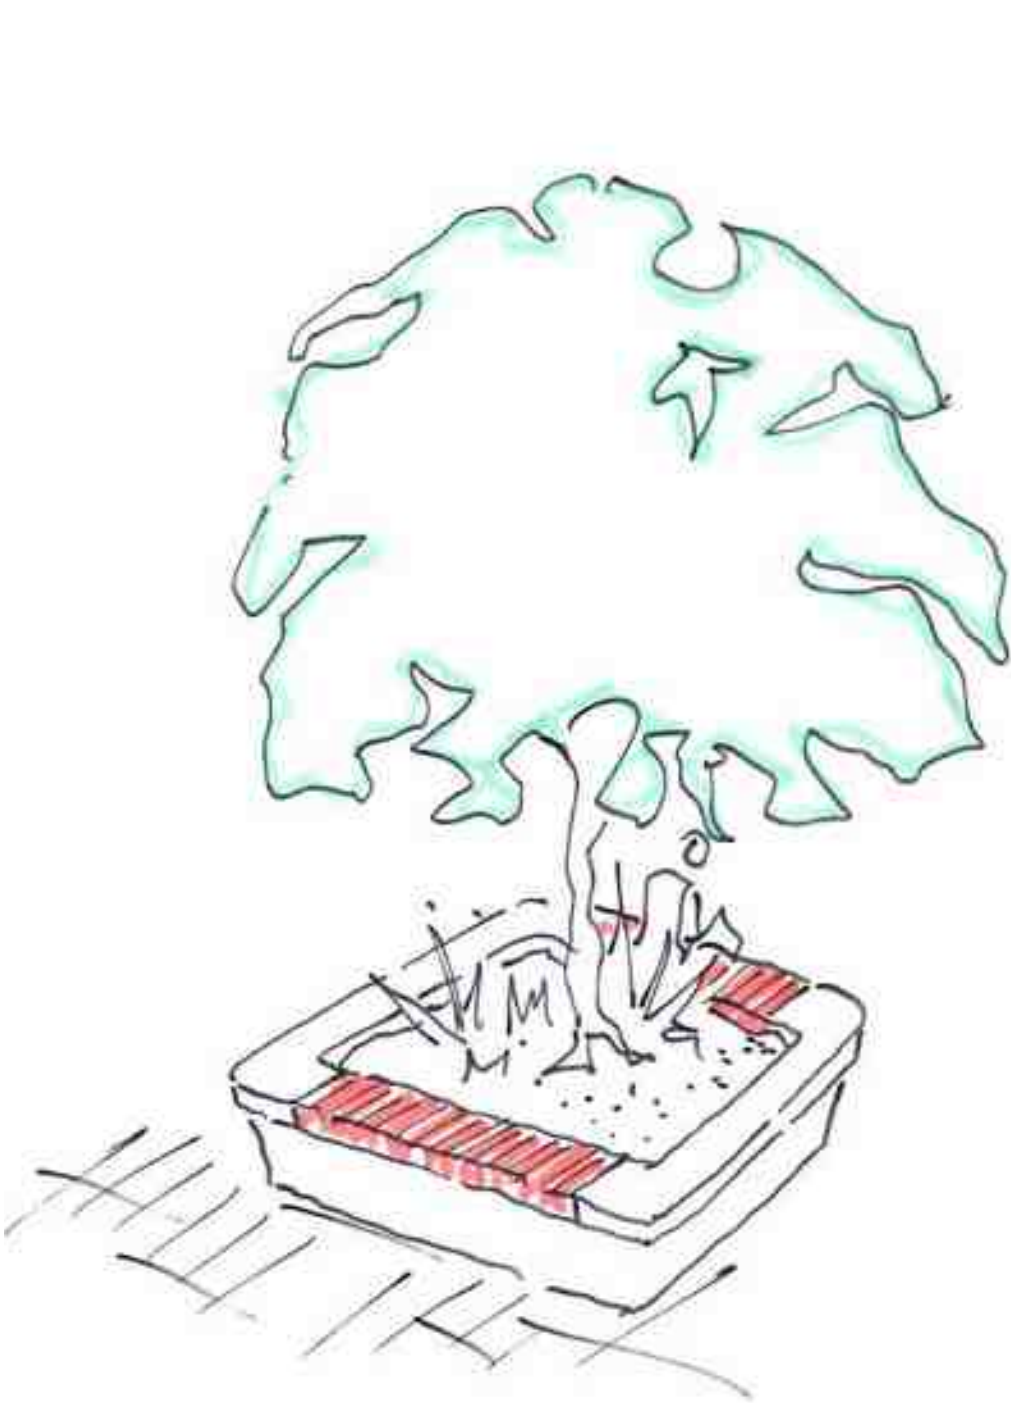


MATERIAL PALETTE



1 double skin glazed facade to garden boxes



2 copper finish to sun-shading fins

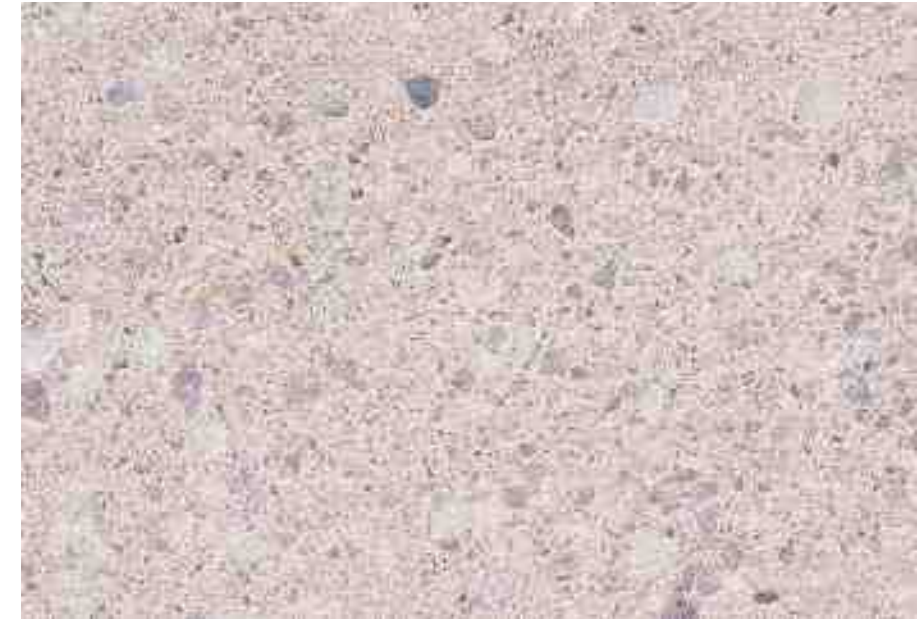

3 pre-cast finish to garden box frames + planters



4 deep bronzed mullions to podium facade



5 Bronze framed retail shopfronts



6 draped planting to rear face of garden boxes

MATERIAL PALETTE

Material application indication, to be read in conjunction with previous page.



1 + 6

2

3

5



1 + 6

4

2


3

5


URBAN DESIGN

- diagrams


ACCESS AND CIRCULATION PLAN

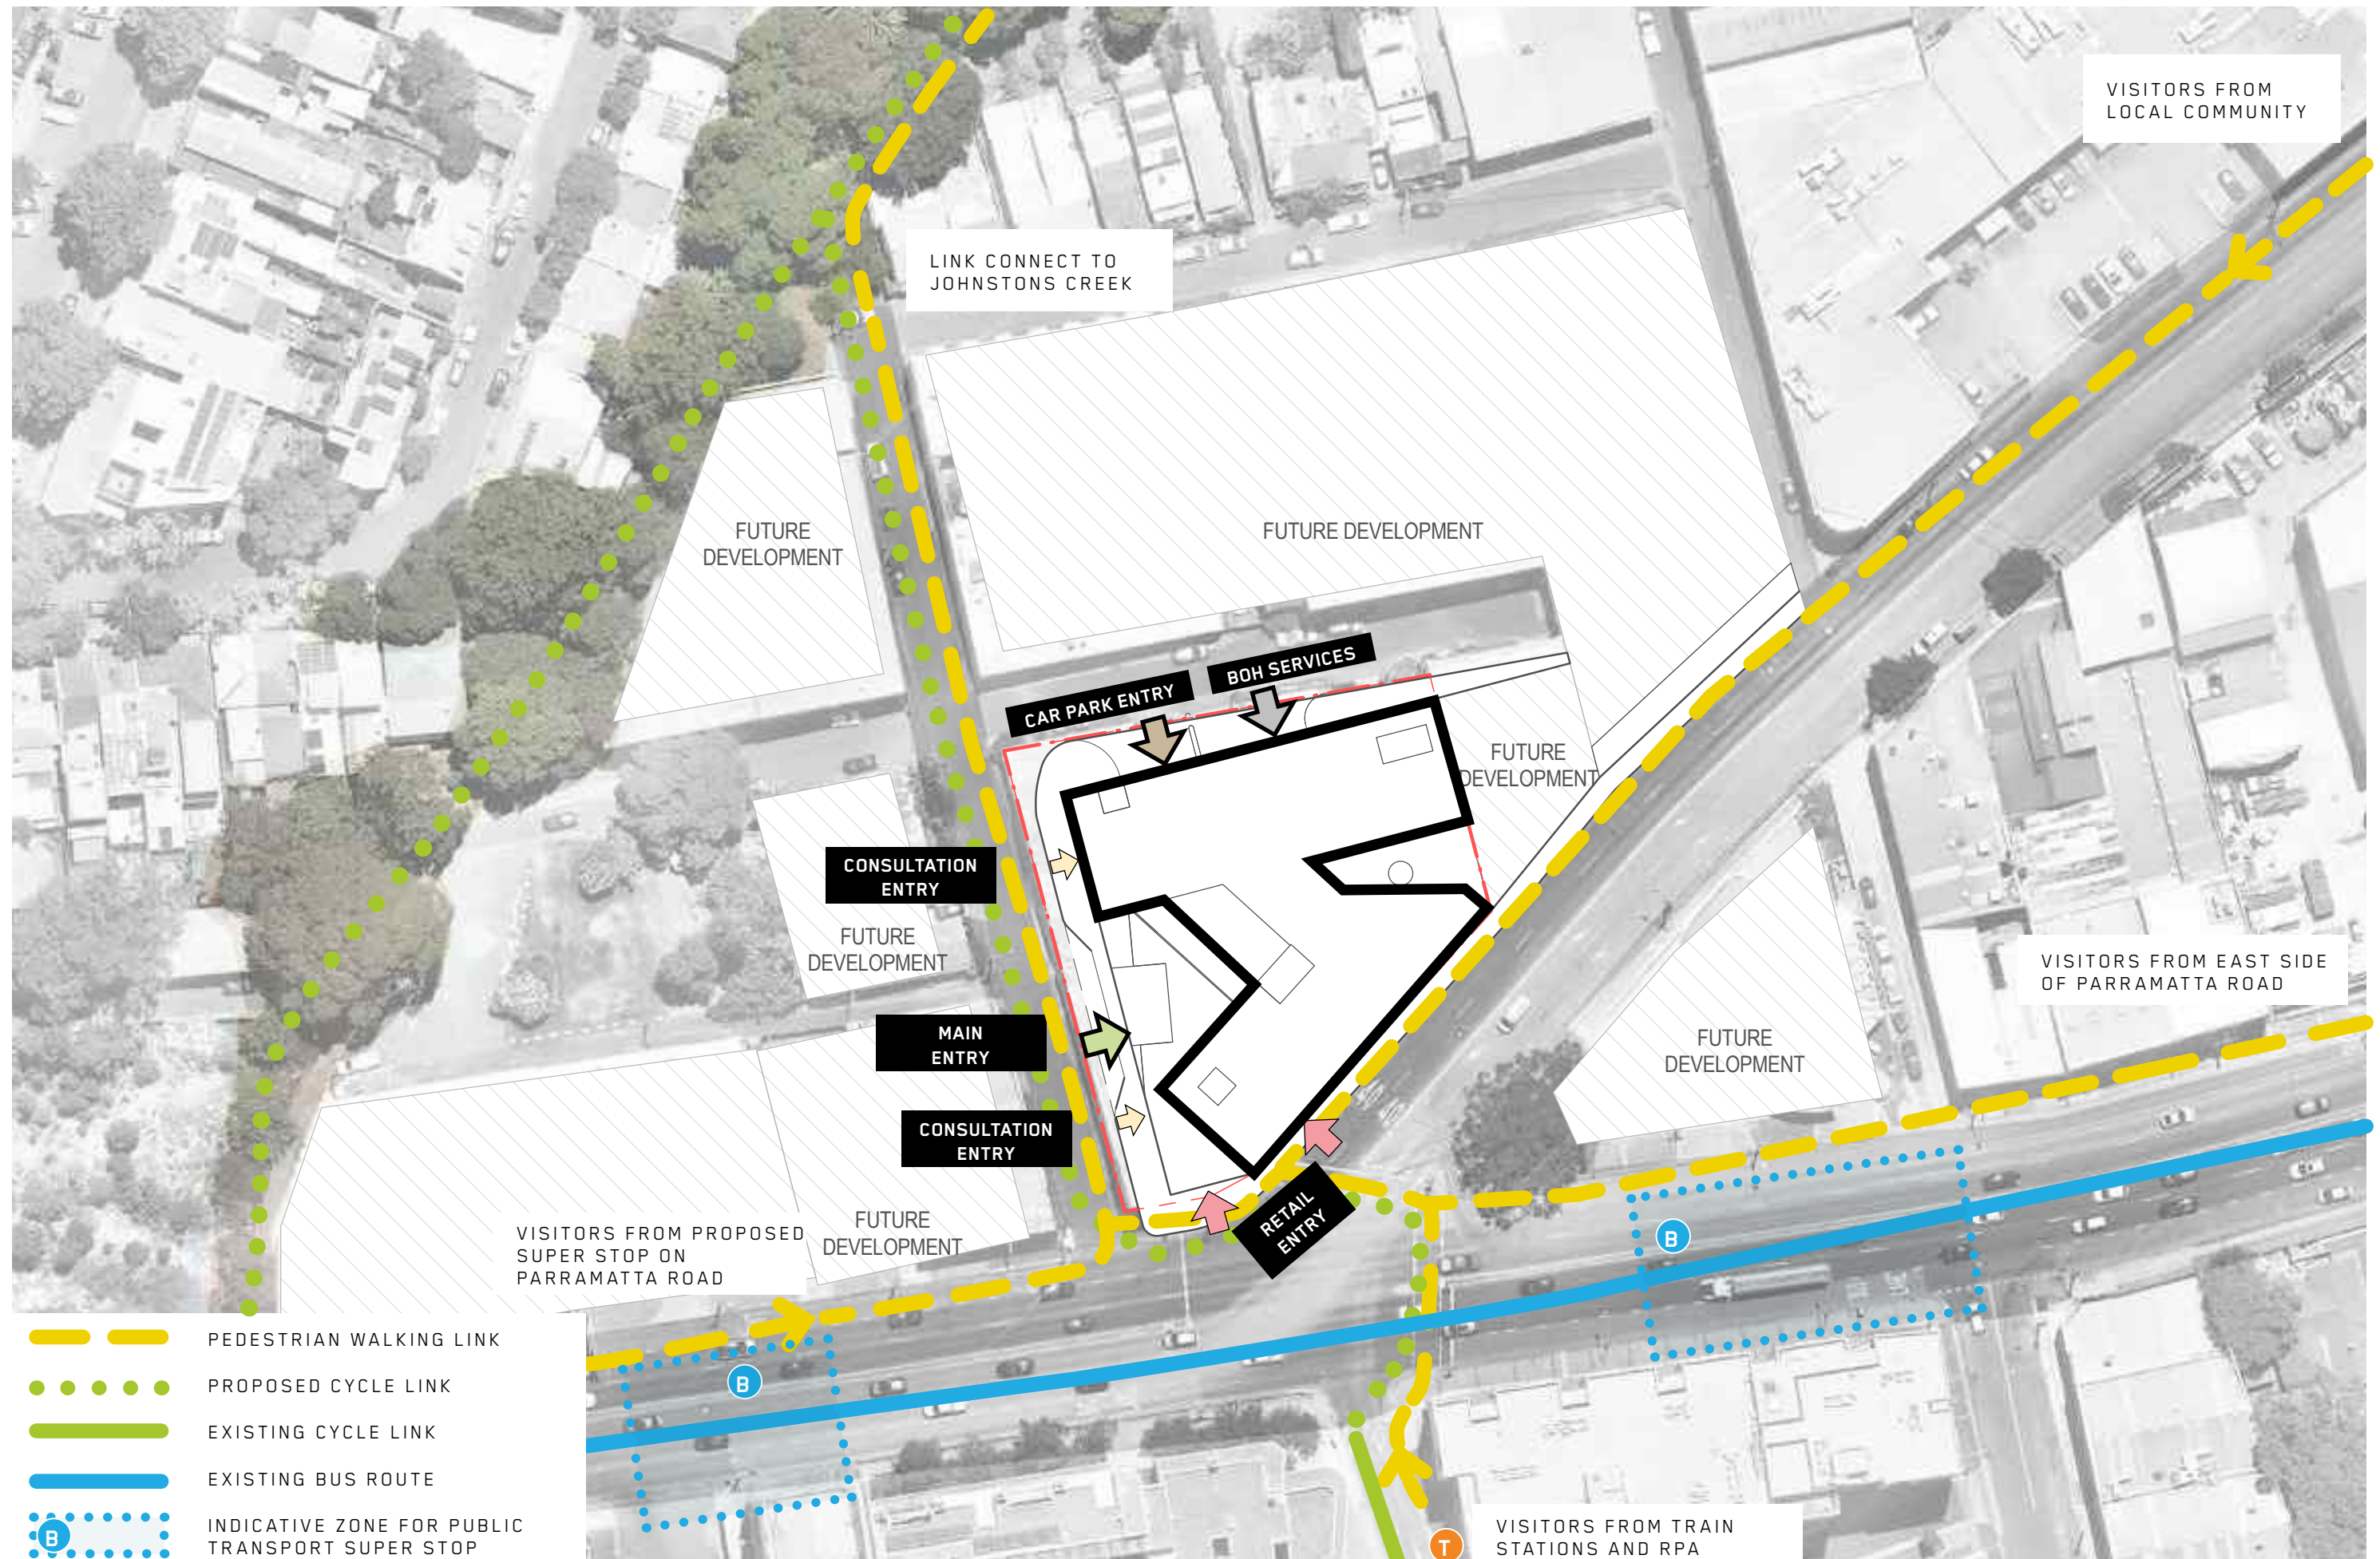

STREET ACTIVATION / GROUND FLOOR LAYOUT

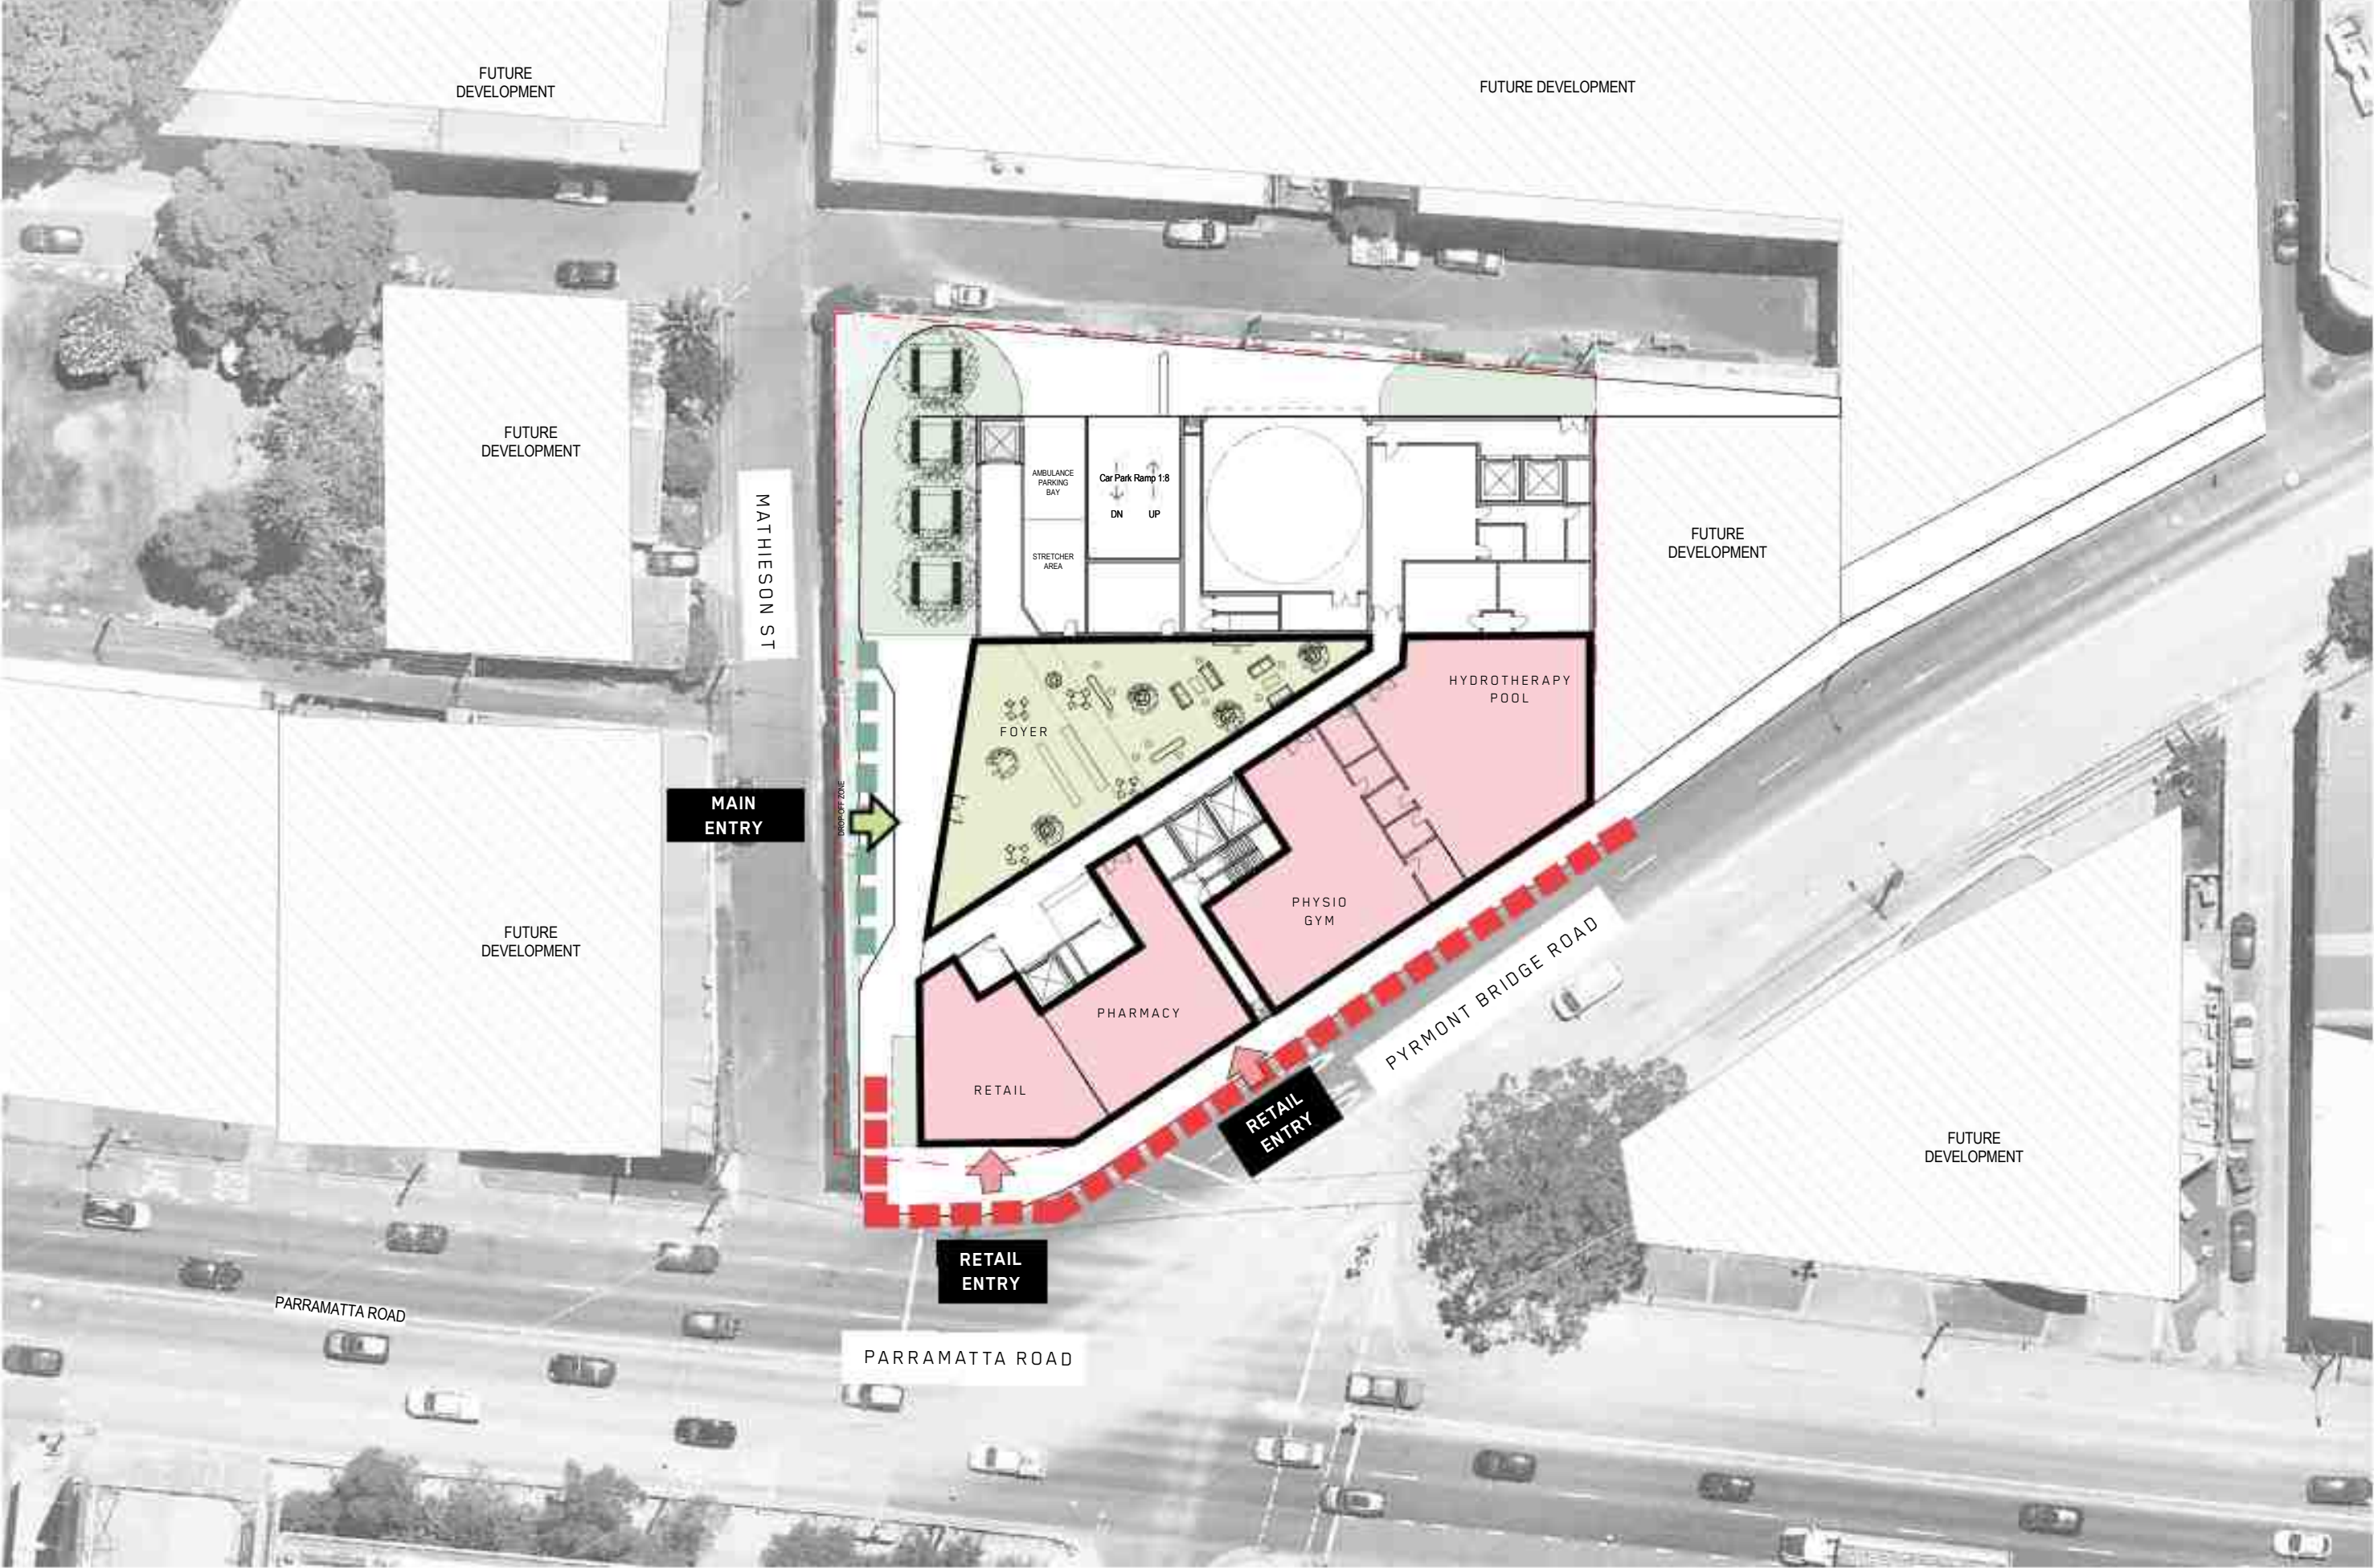

BUILDING SETBACK AND SEPARATION PLAN

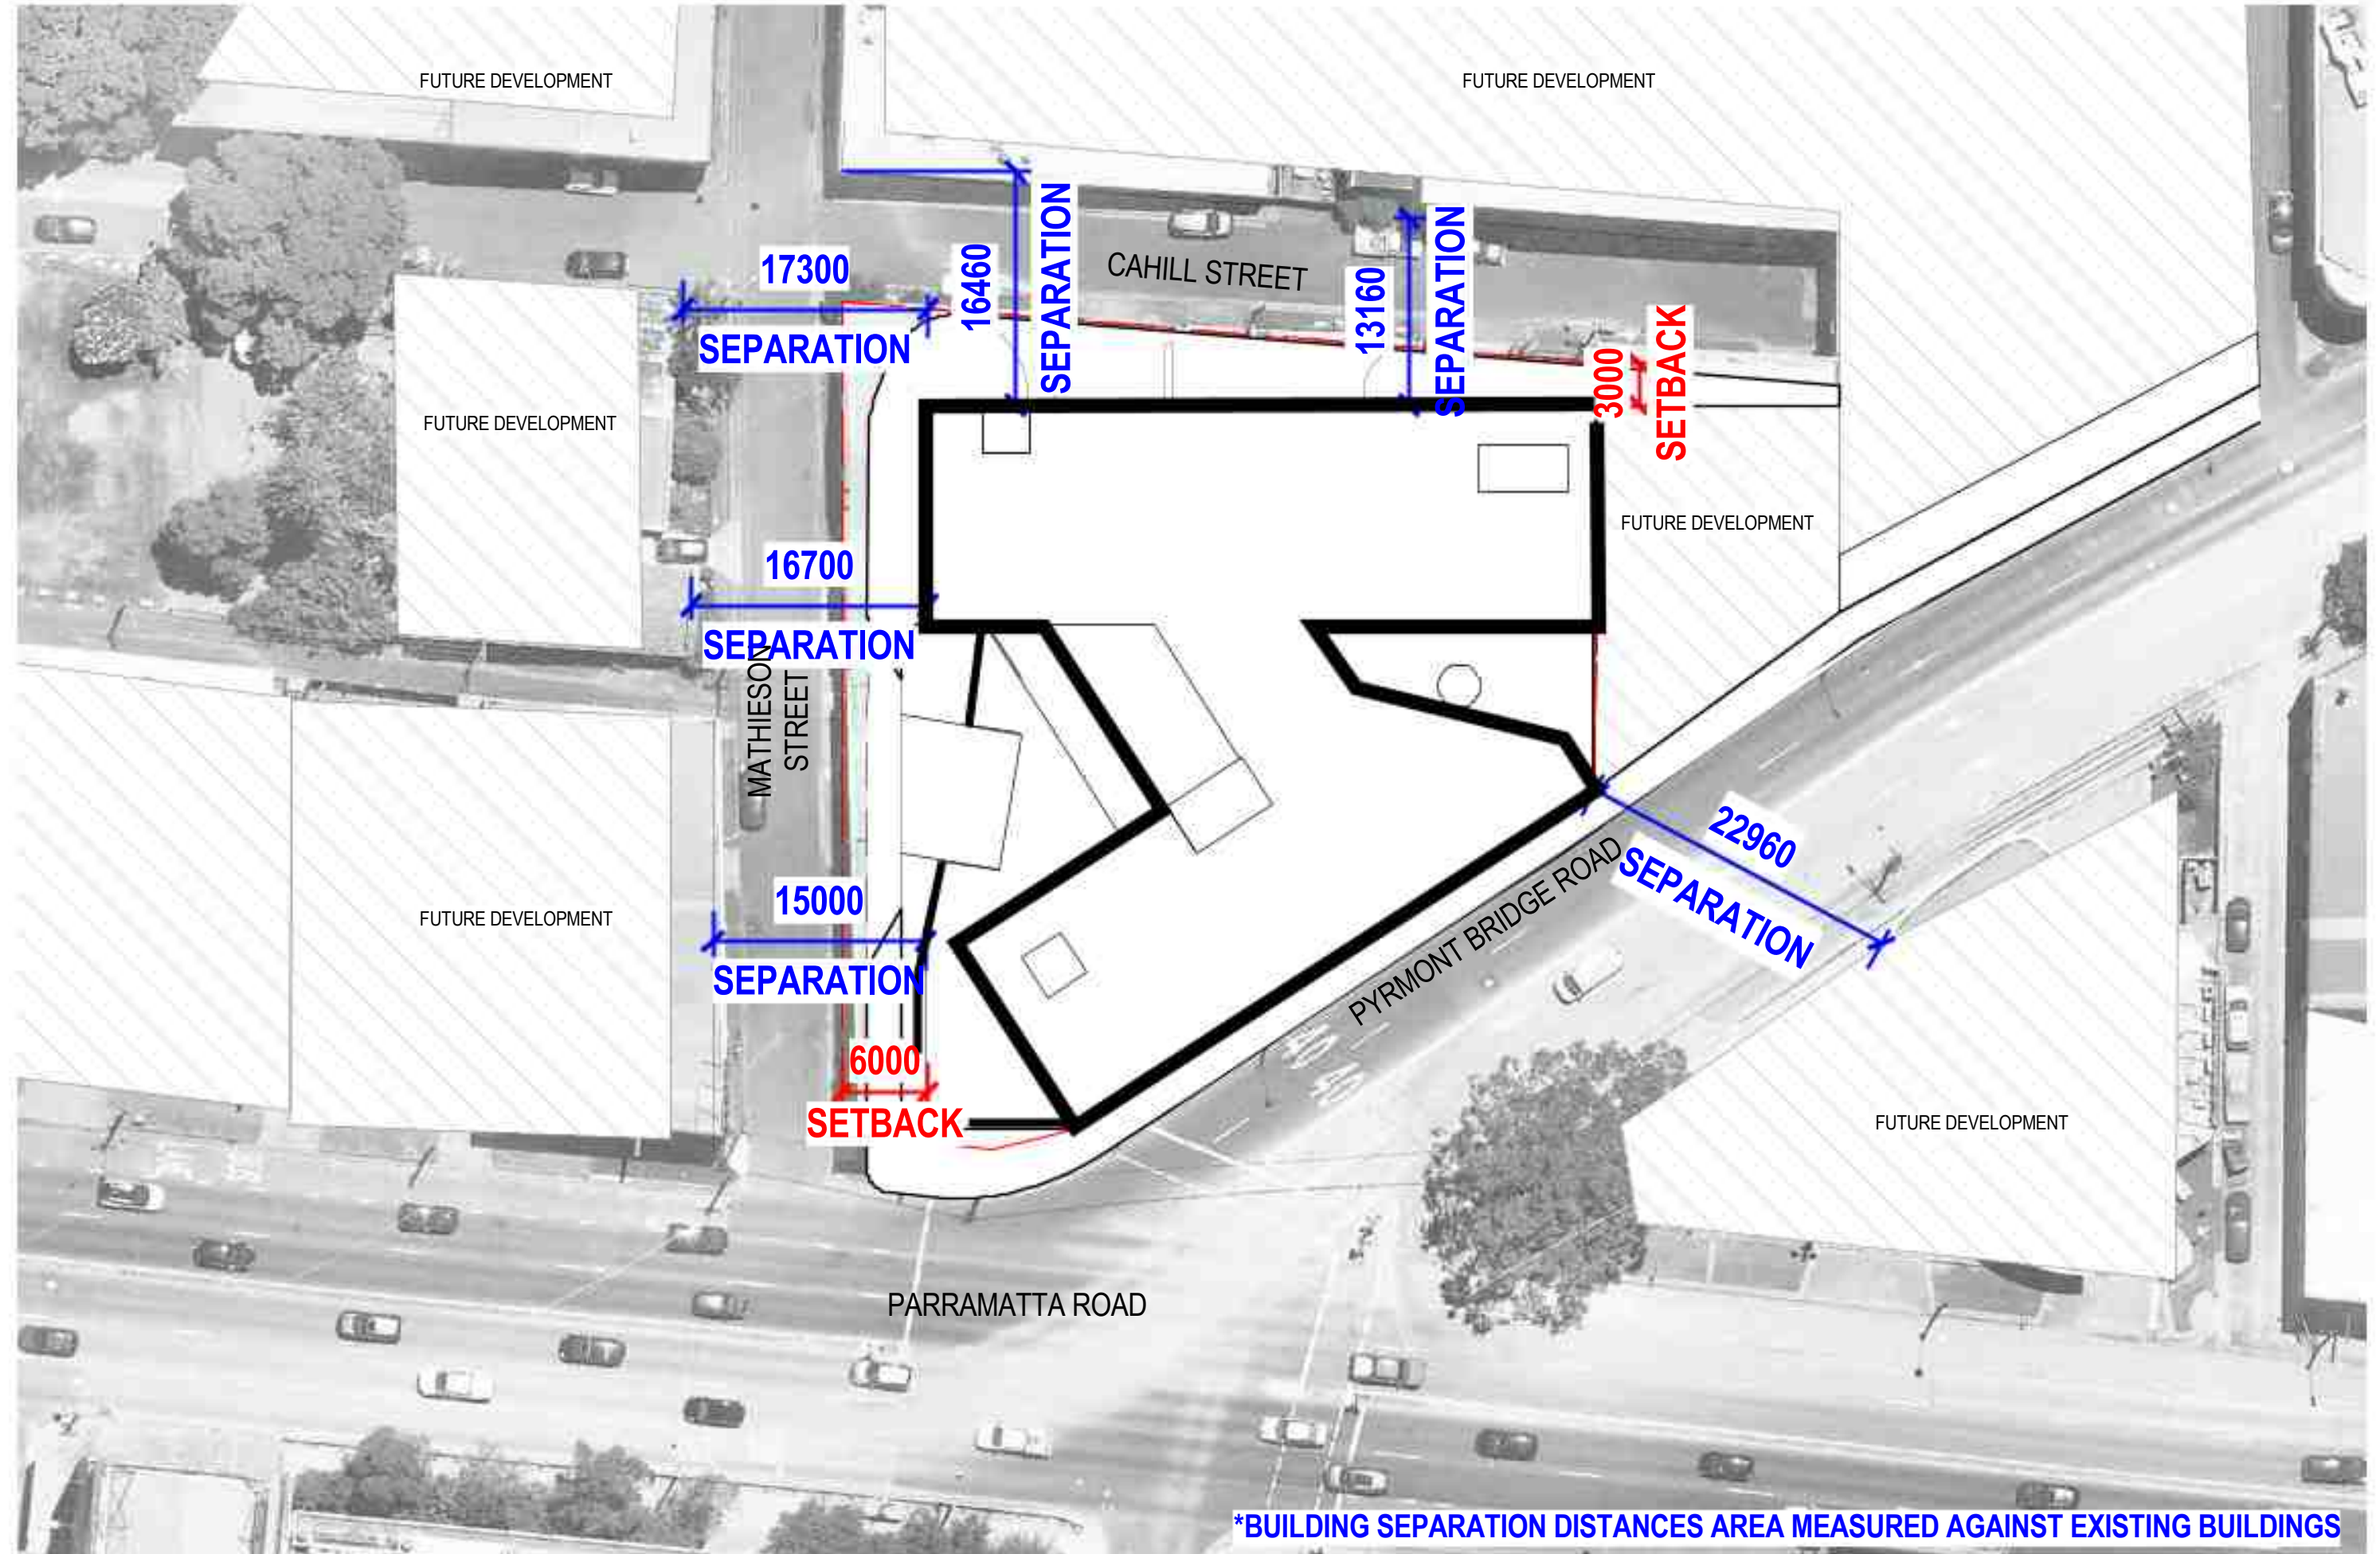

*BUILDING SEPARATION DISTANCES AREA MEASURED AGAINST EXISTING BUILDINGS


MAXIMUM BUILDING HEIGHTS PLAN




BUILDING HEIGHT REFERENCE: PARRAMATTA ROAD CORRIDOR URBAN TRANSFORMATION PLANNING AND DESIGN GUIDELINES, PP 271. URBAN GROWTH NSW, NOVEMBER 2016, URBANGROWTH.NSW.GOV.AU

BUILDING SETBACK REFERENCE: PARRAMATTA ROAD CORRIDOR URBAN TRANSFORMATION PLANNING AND DESIGN GUIDELINES, PP 56. URBAN GROWTH NSW, NOVEMBER 2016, URBANGROWTH.NSW.GOV.AU


MAXIMUM BUILDING HEIGHTS 3D DIAGRAM

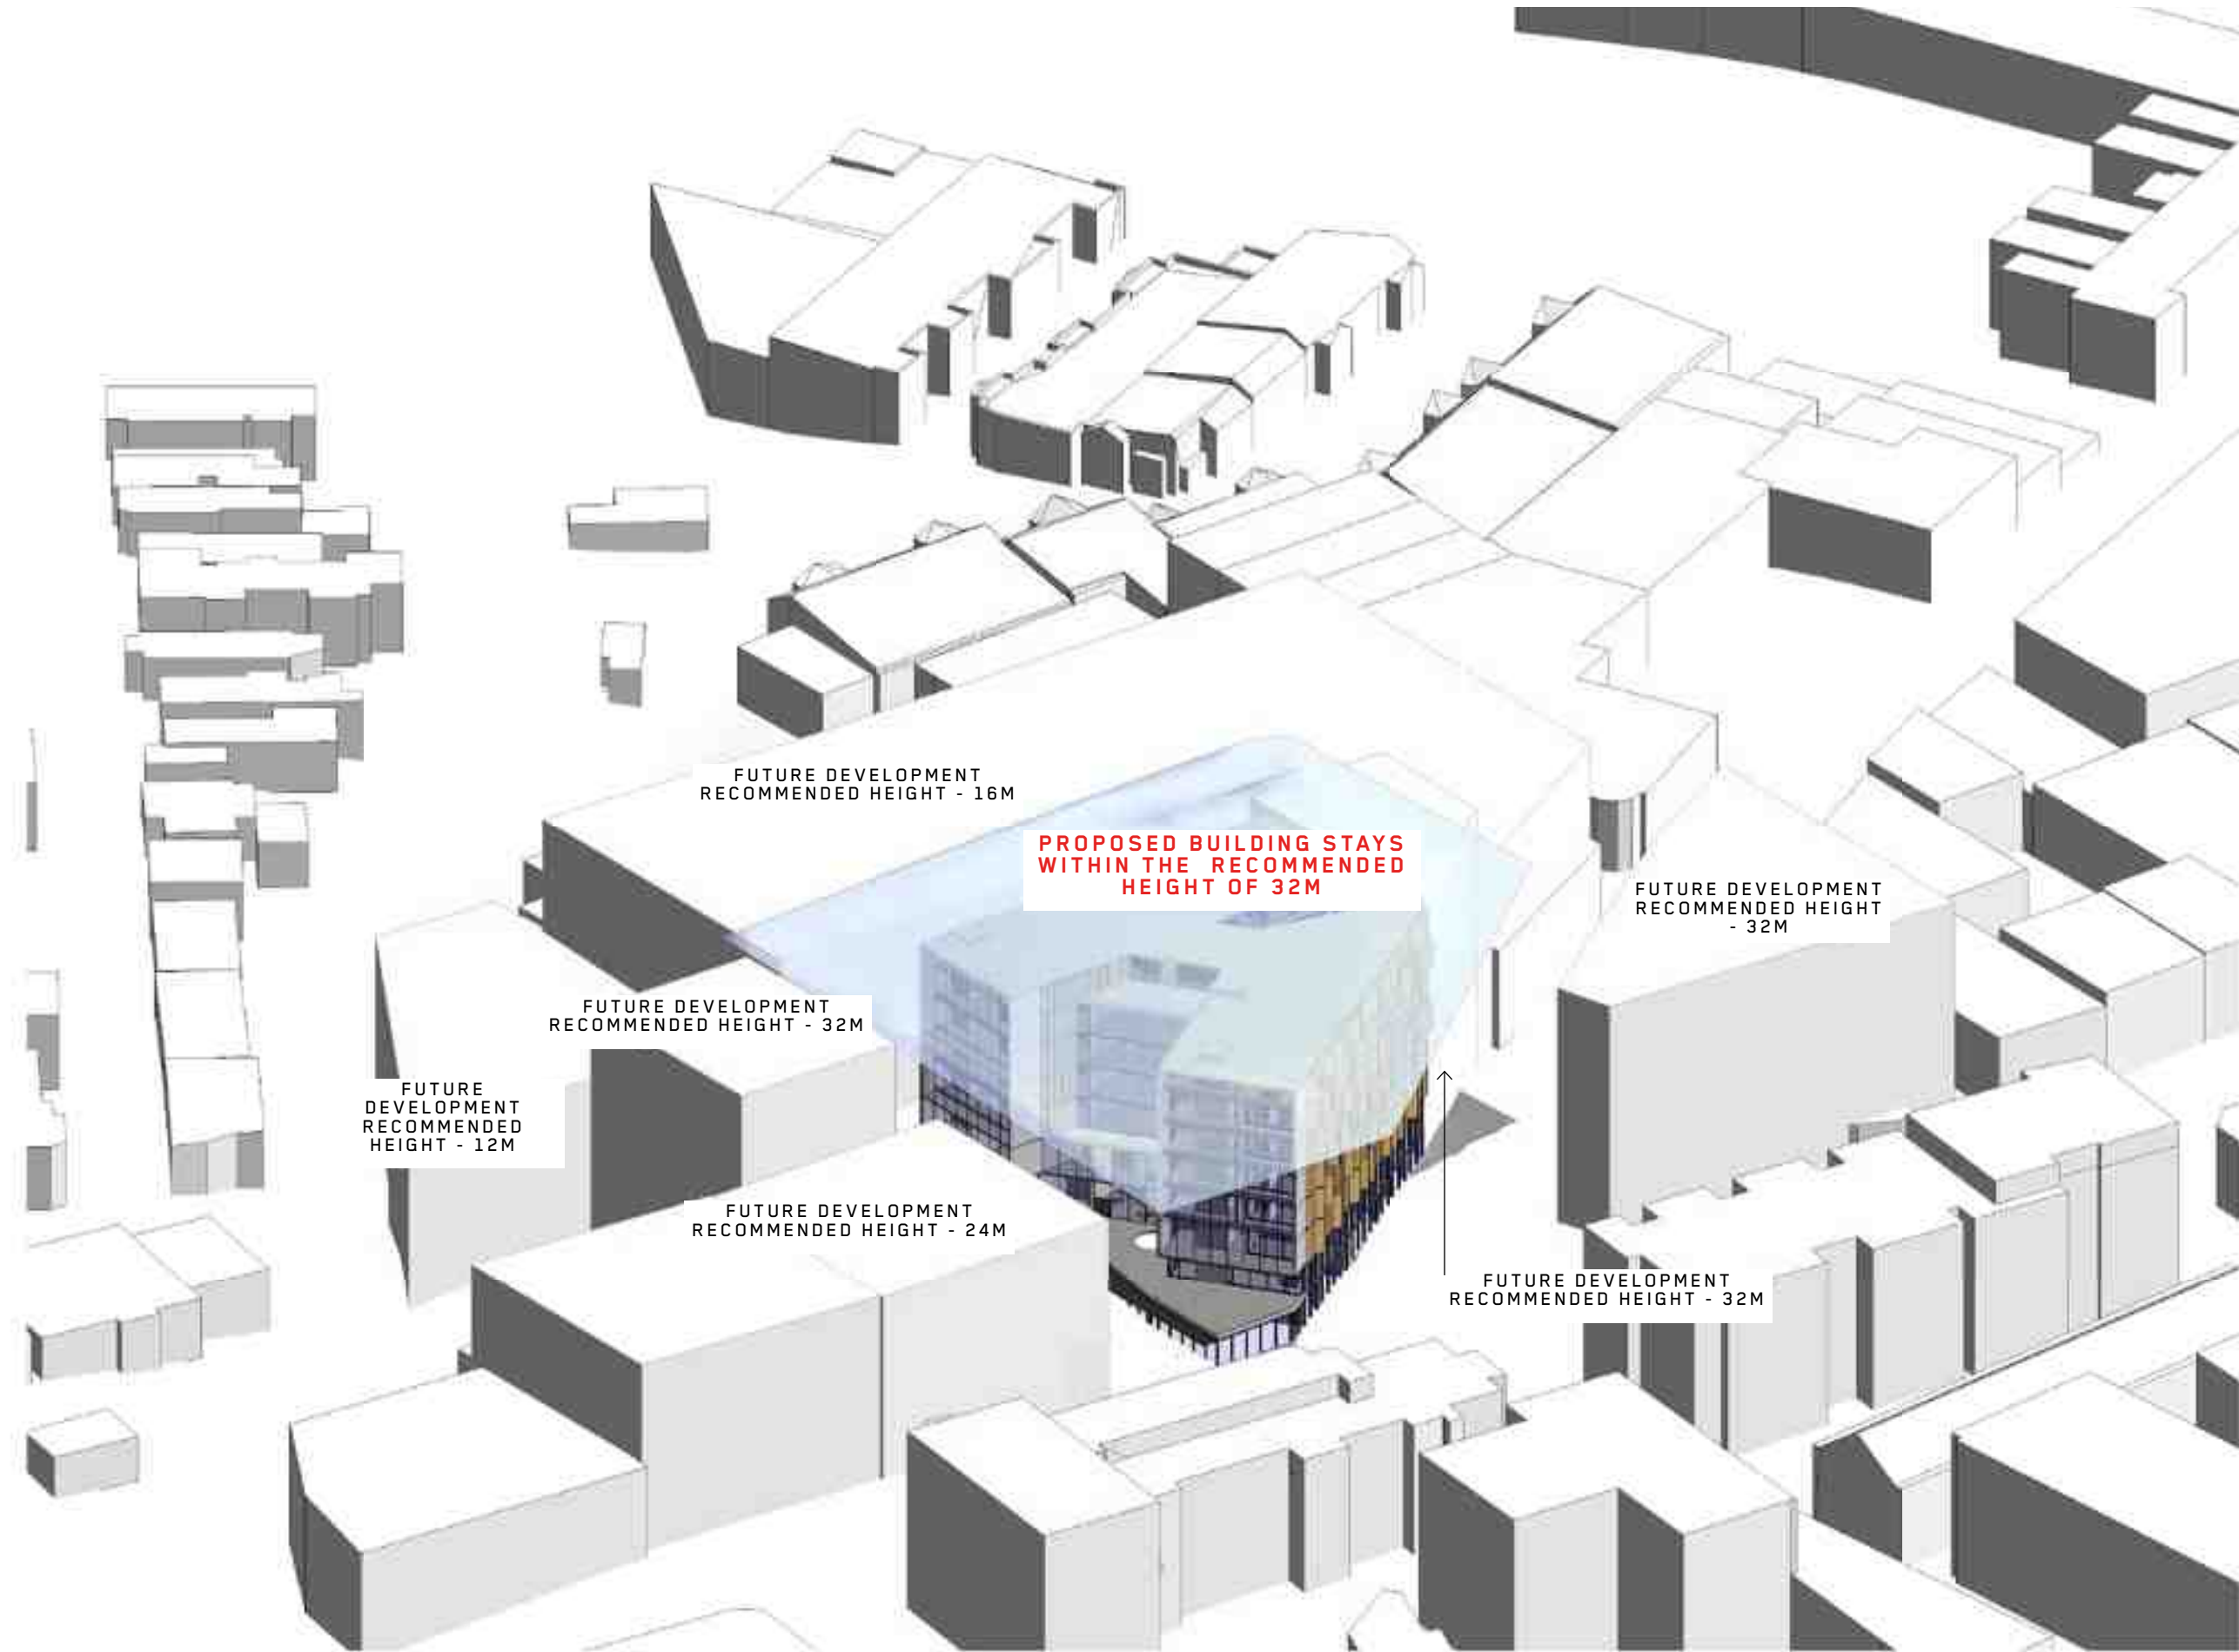

SITE SECTION - NORTH SOUTH

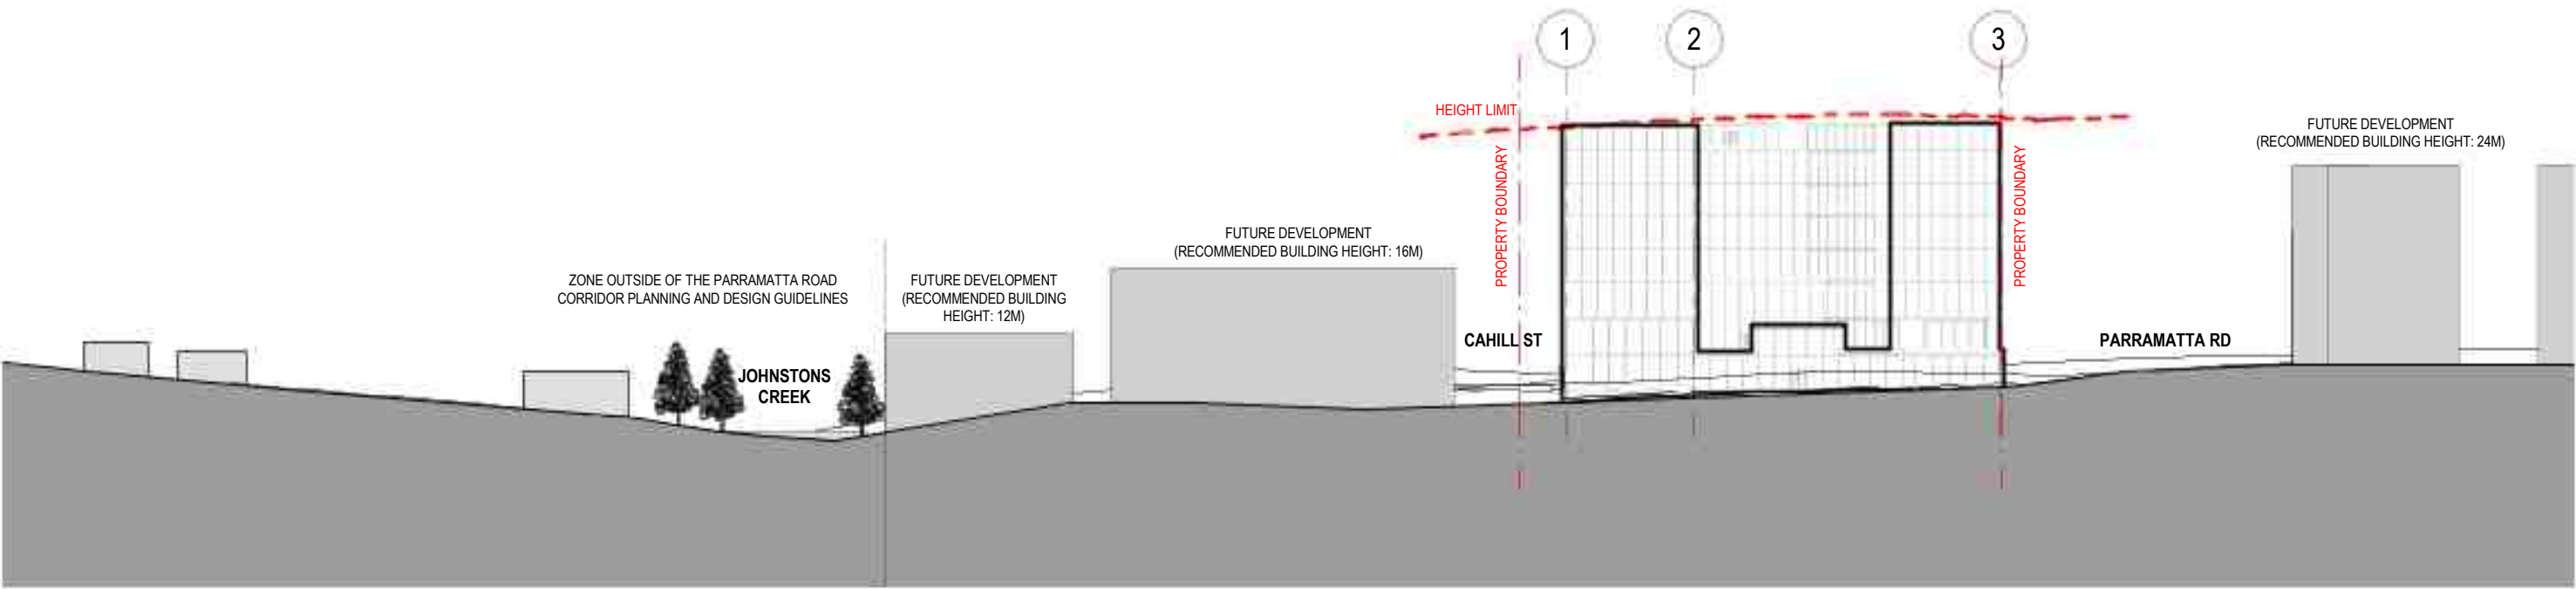

SECTION - NORTH-SOUTH

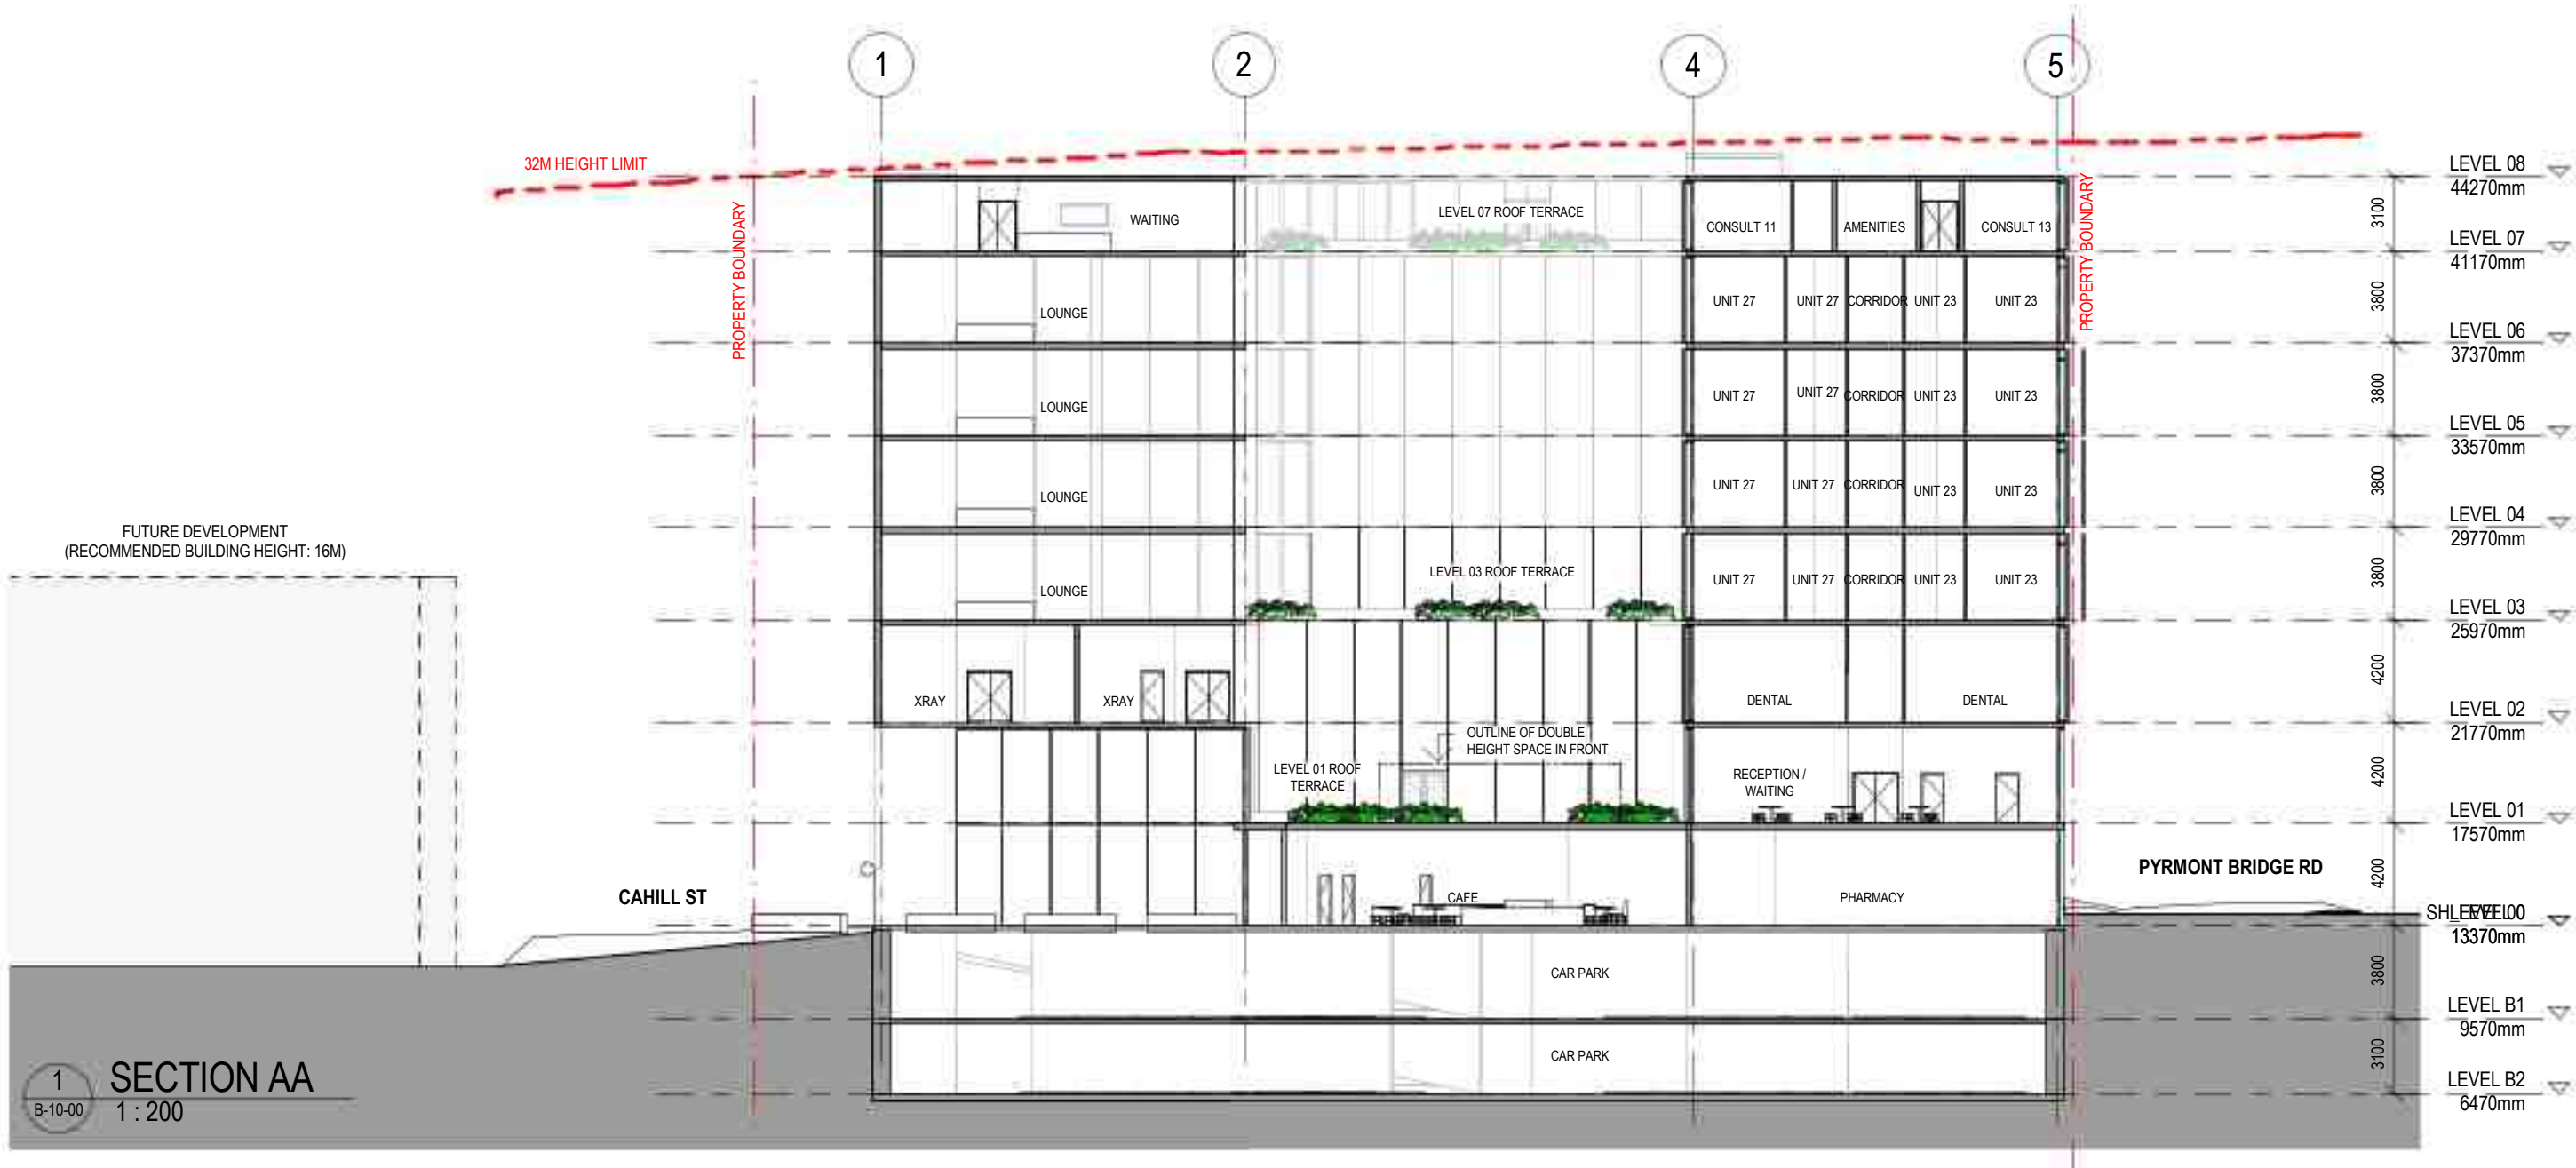


SECTION EAST-WEST



BUILDING MASSING STUDY




① ENVELOP MASSING STUDY - VIEW 1

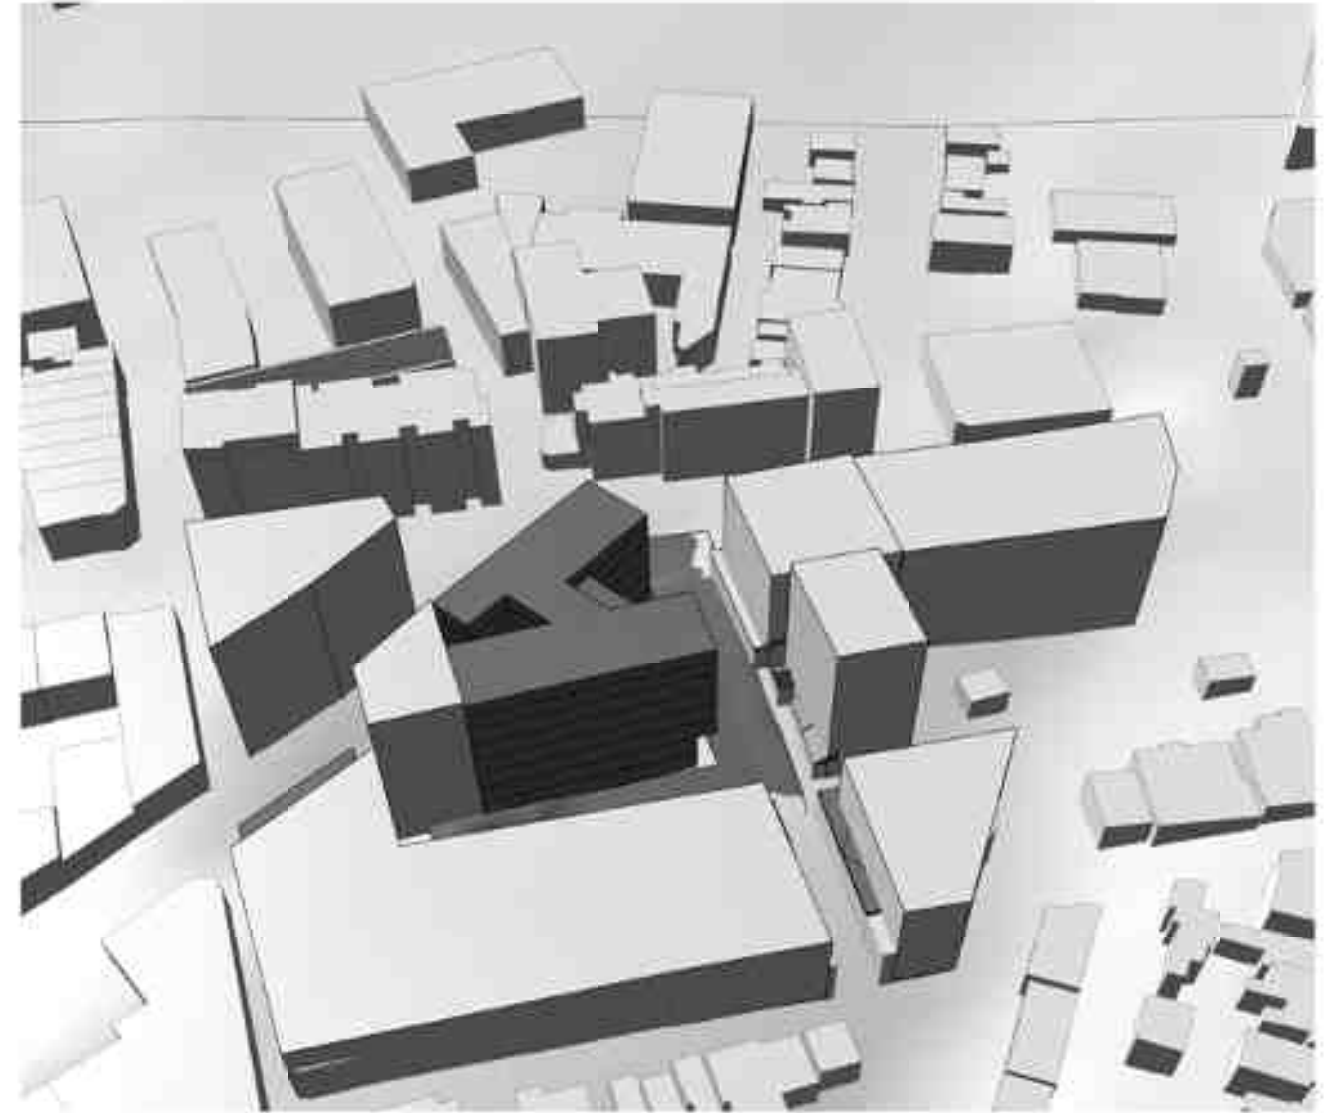


② ENVELOP MASSING STUDY - VIEW 2


SOLAR STUDY - FUTURE DEVELOPMENT

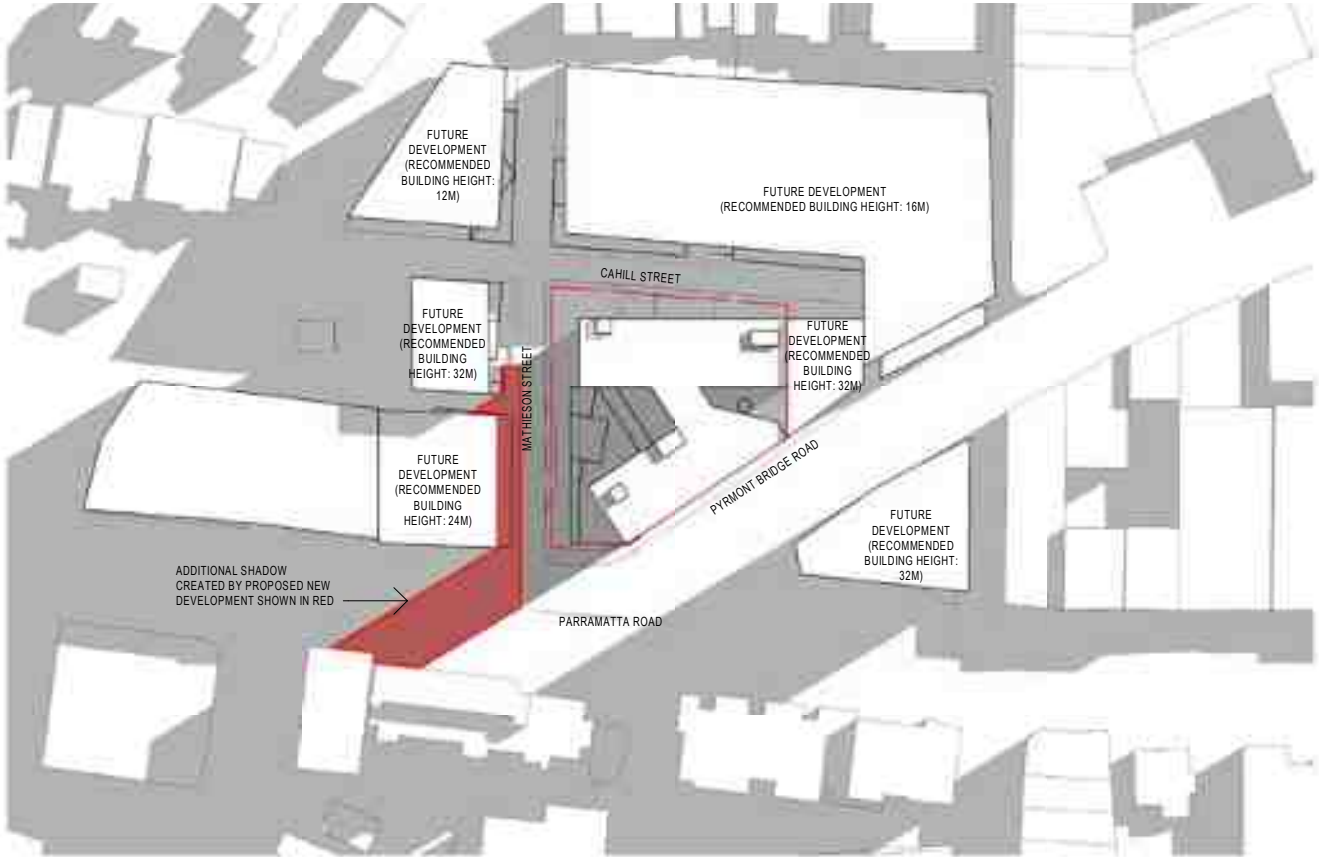

1 Shadow Diagram 9am Jun 21

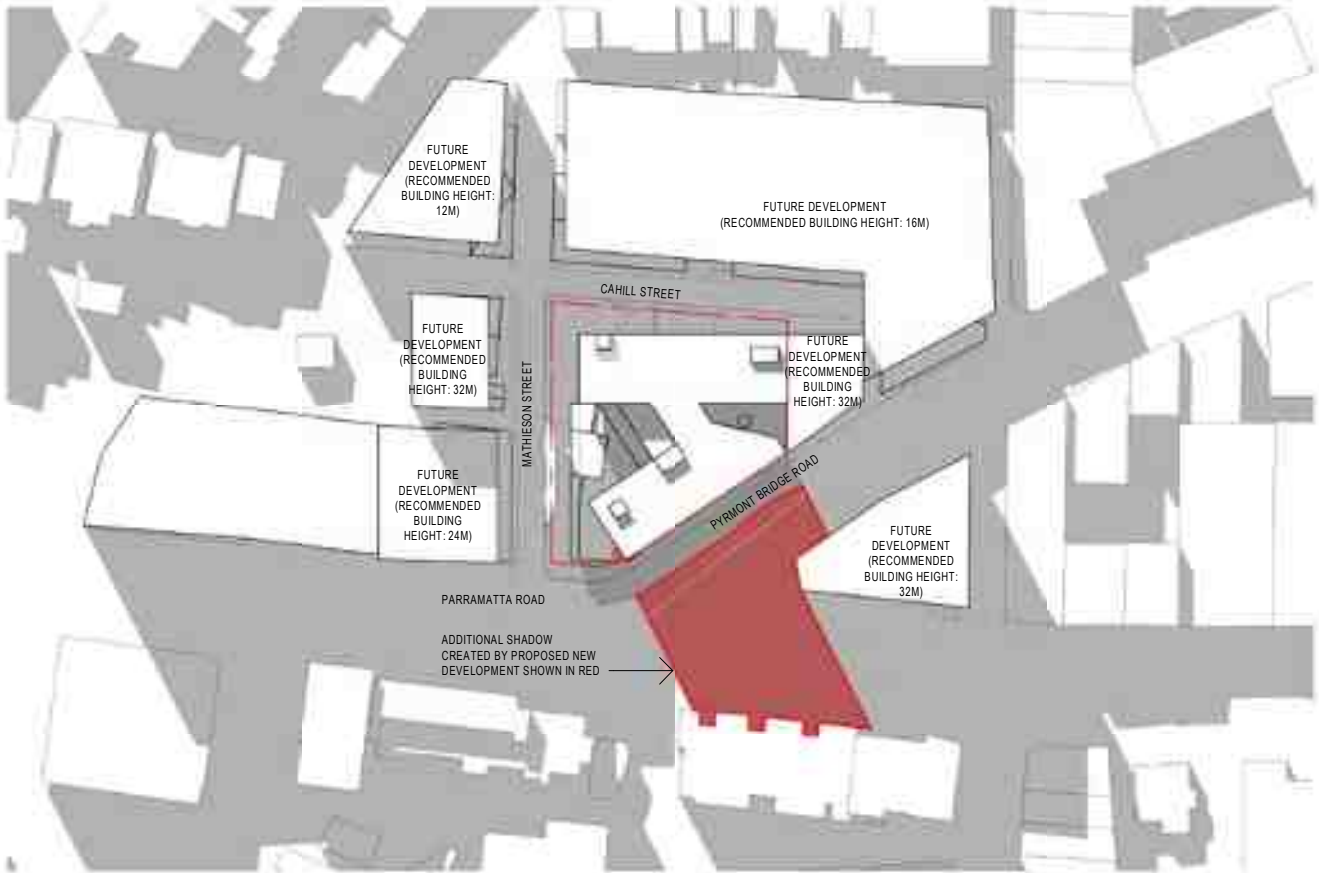


3 Shadow Diagram 3pm Jun 21

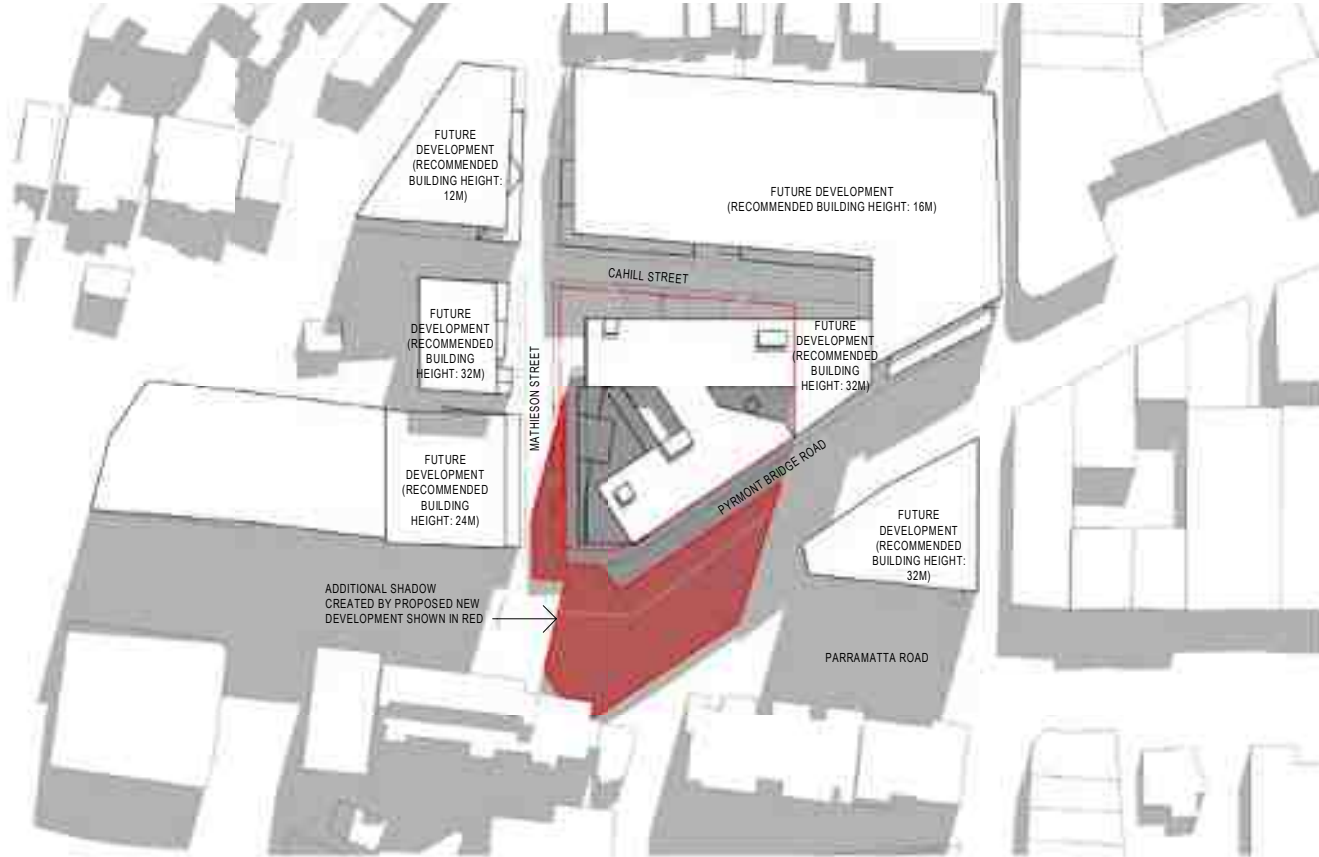


2 Shadow Diagram 12pm Jun 21


SOLAR STUDY - CURRENT CONTEXT

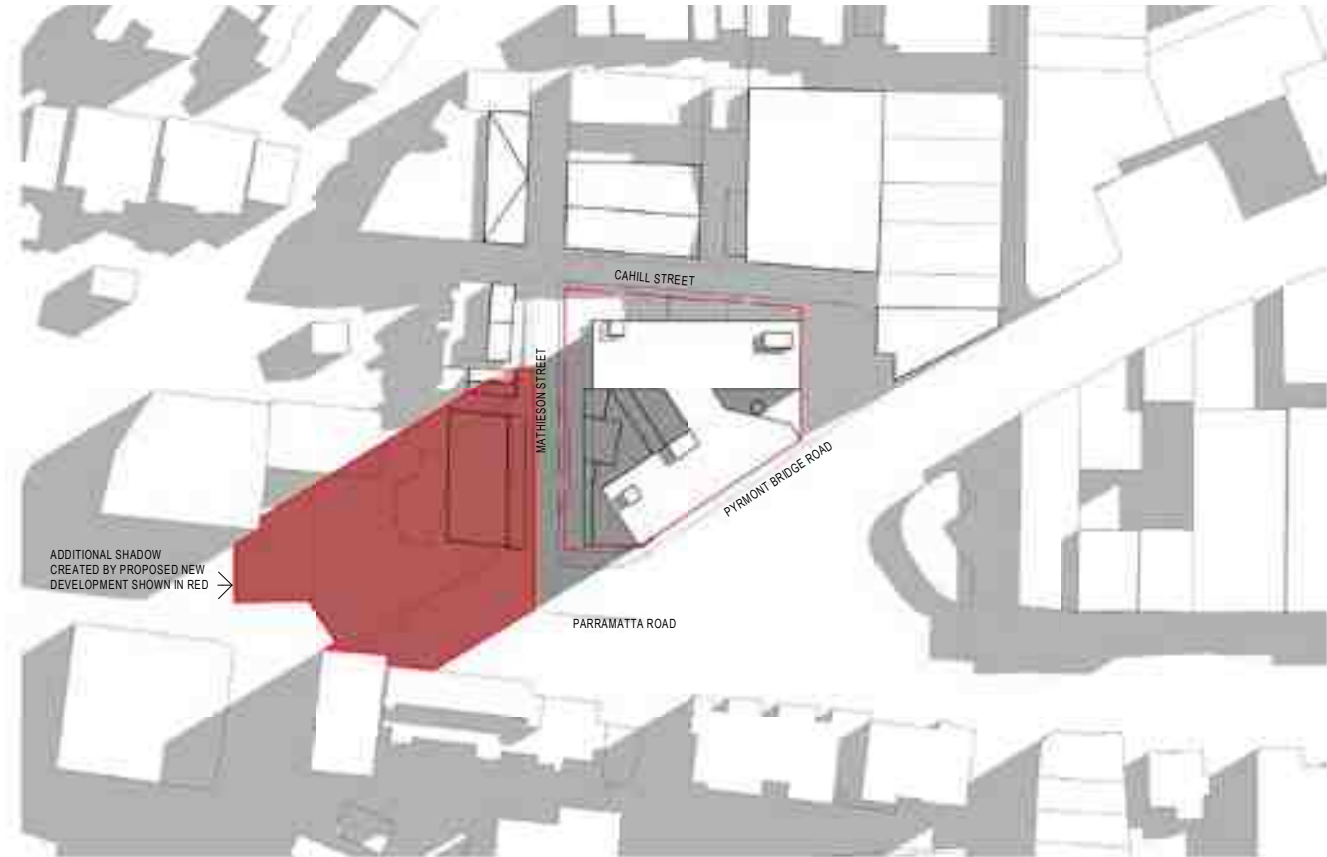

1 Shadow Diagram 9am Jun 21 (Current)

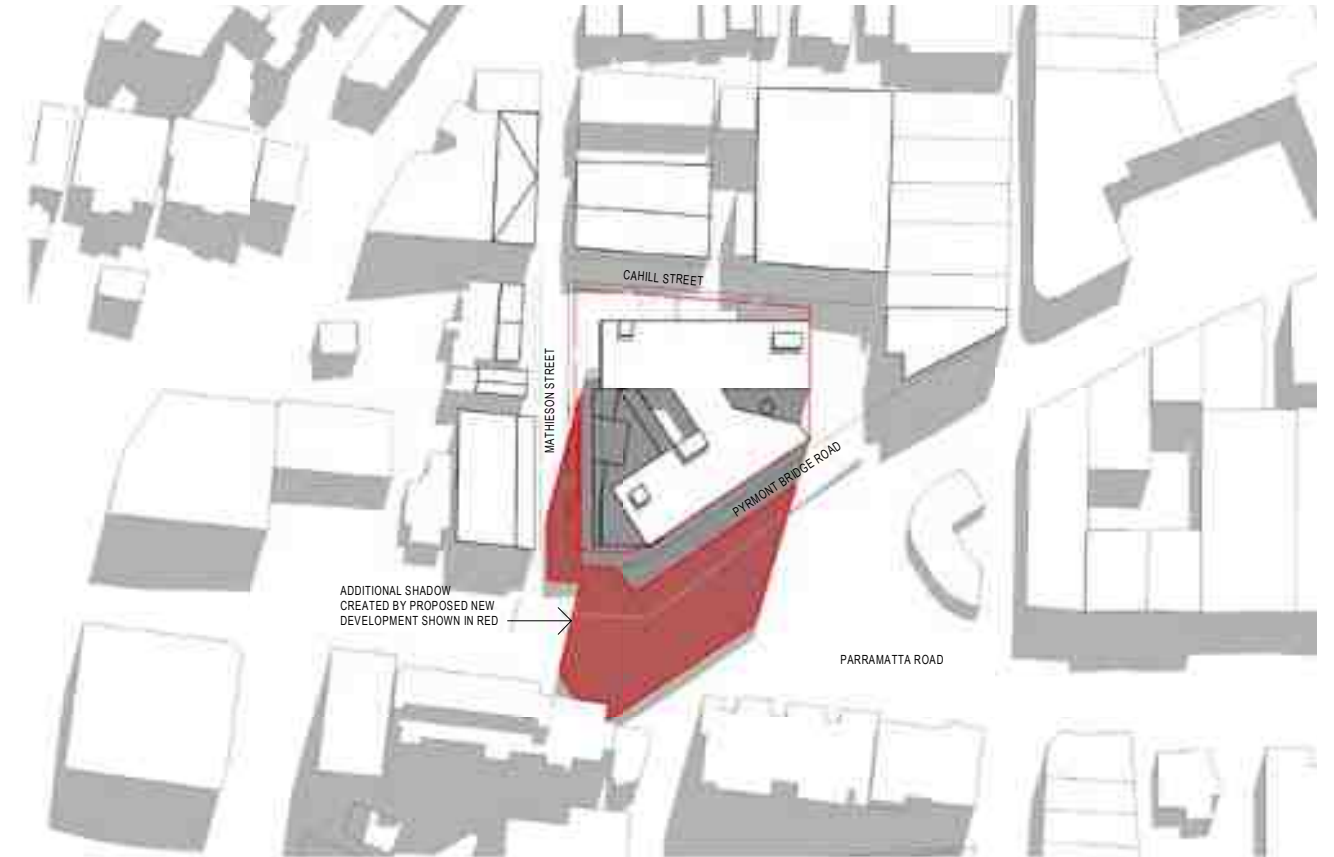


2 Shadow Diagram 12pm Jun 21 (Current)

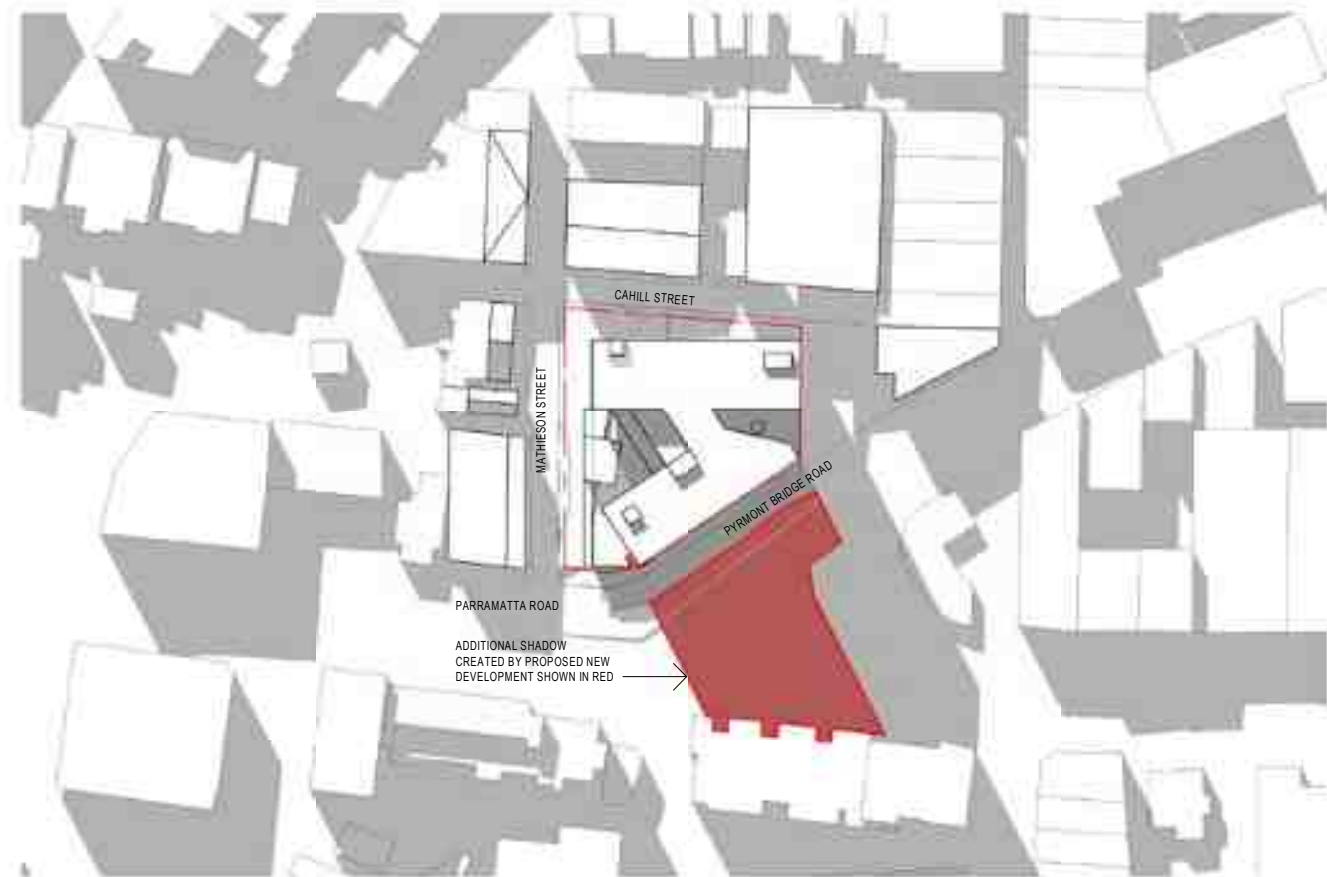


3 Shadow Diagram 3pm Jun 21 (Current)

SUN EYE DIAGRAMS

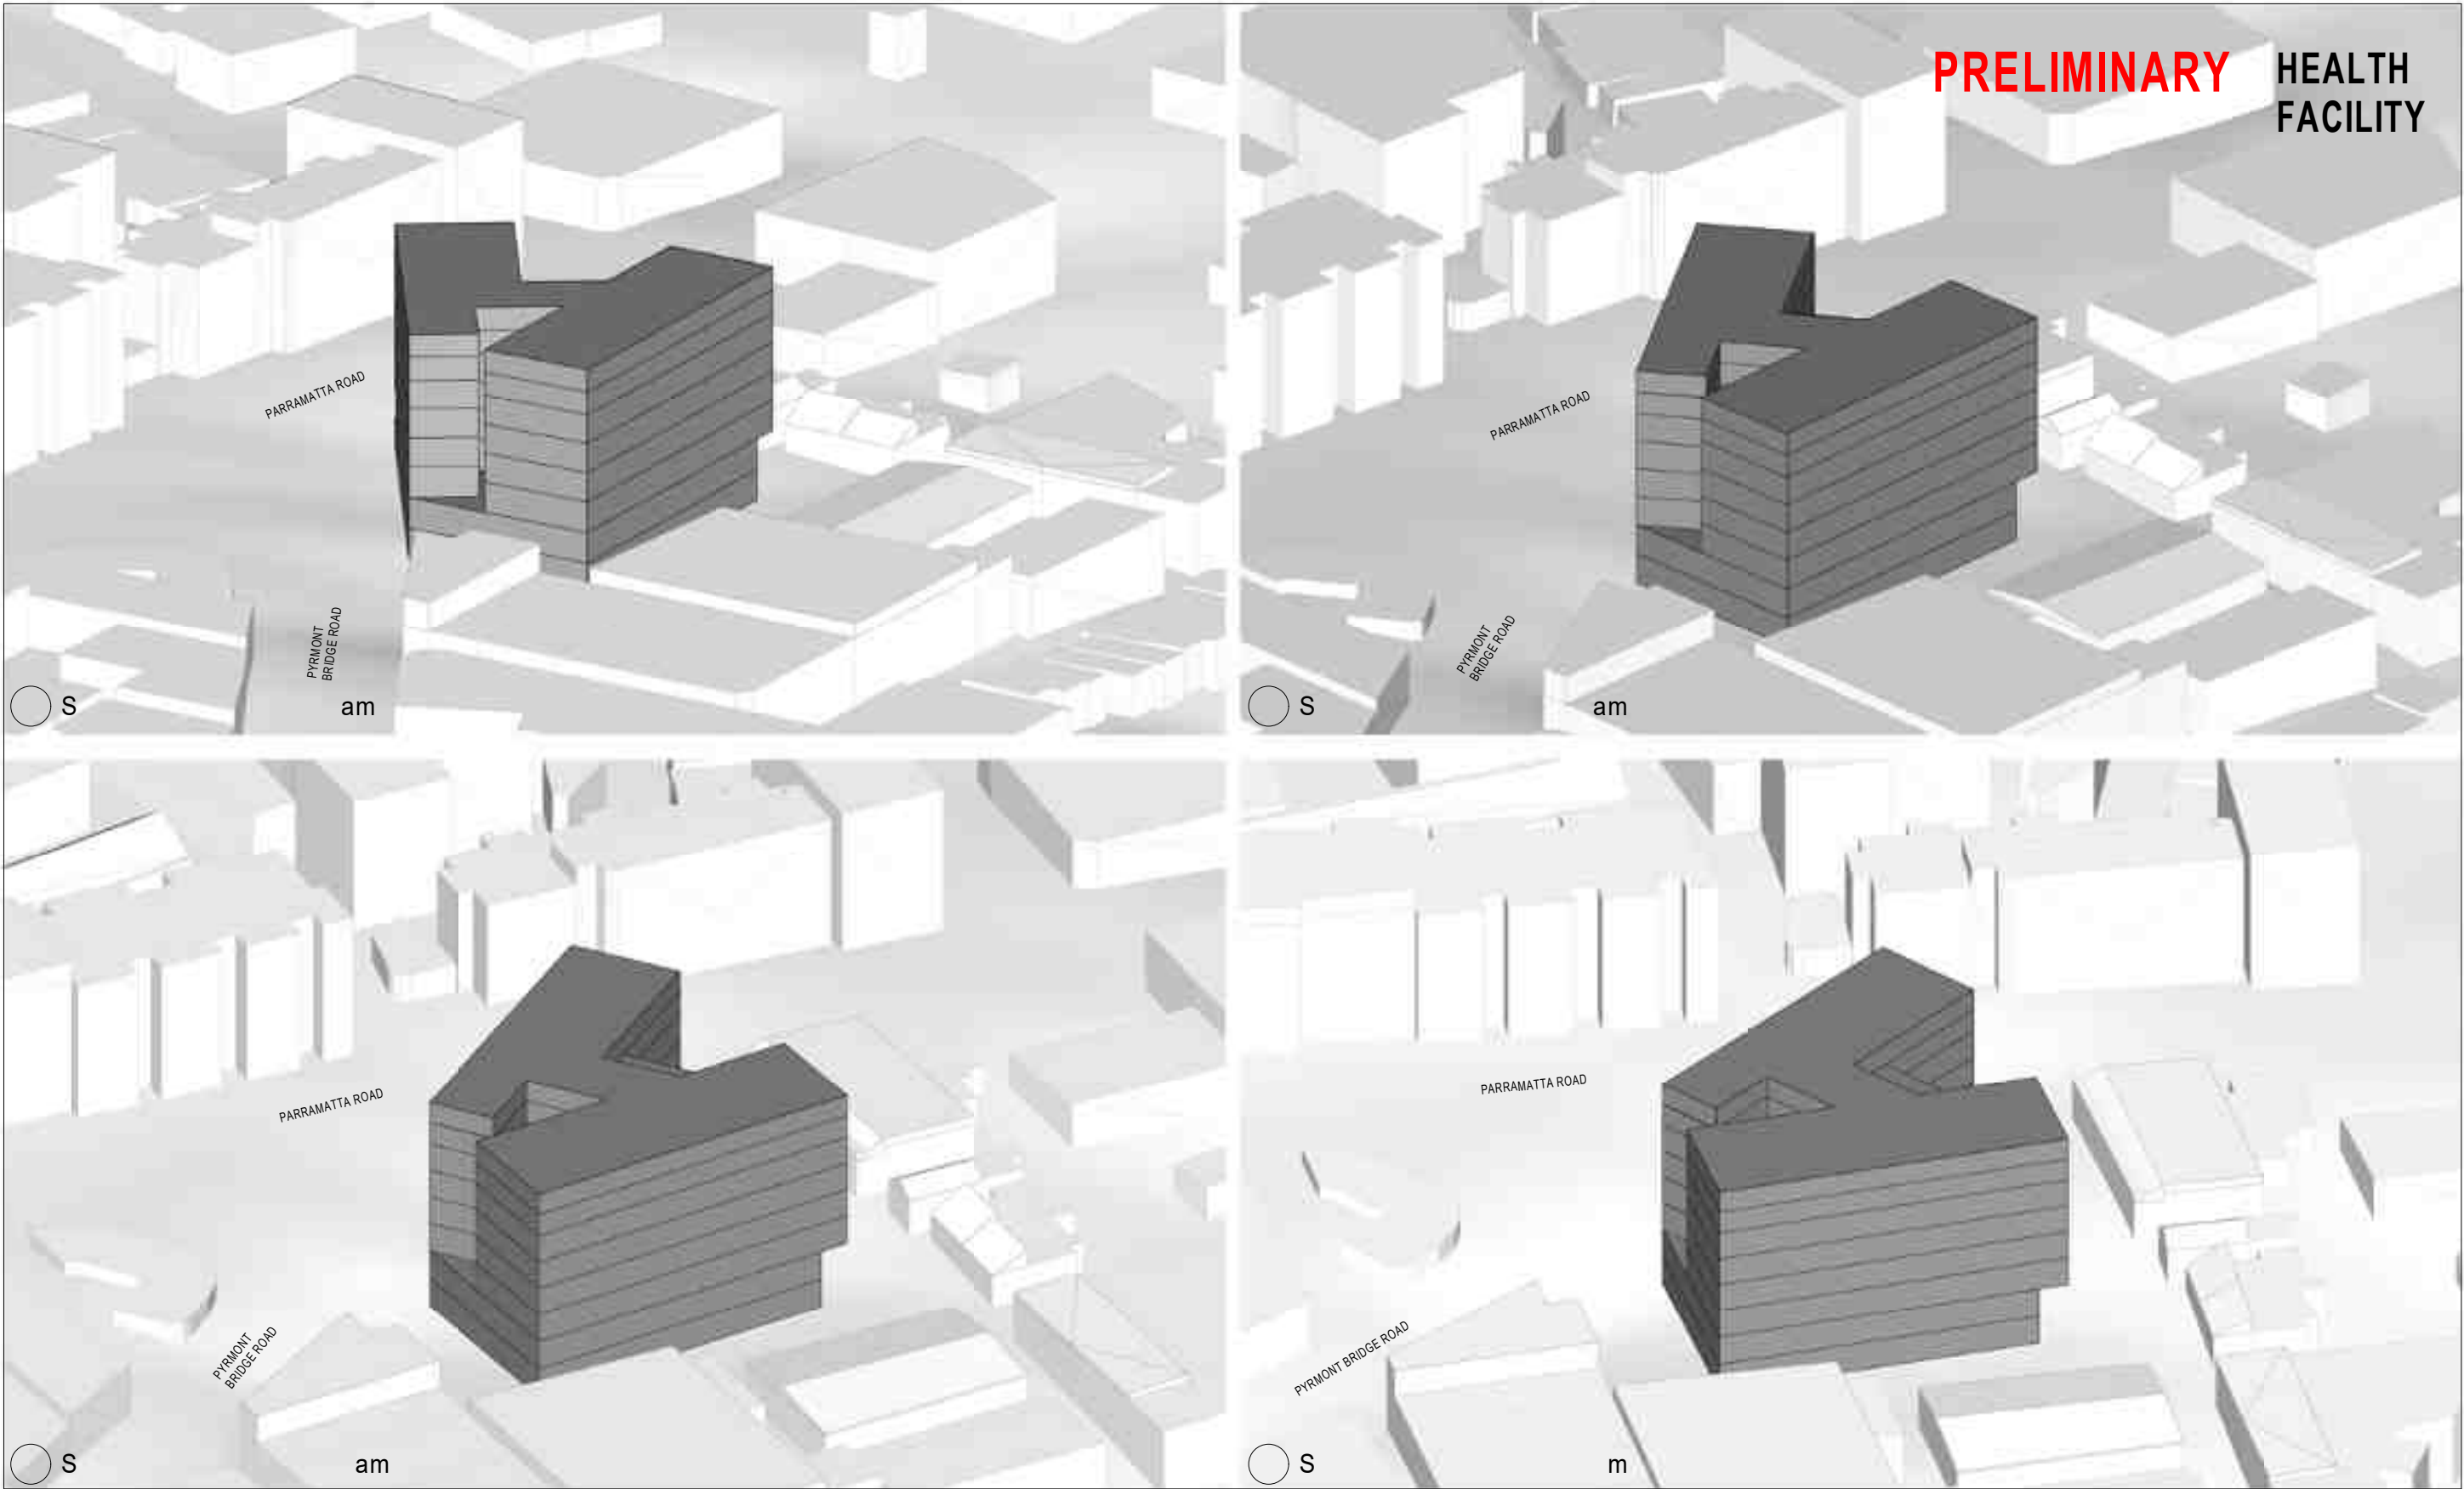

SUN EYE DIAGRAMS

SECTION NAME

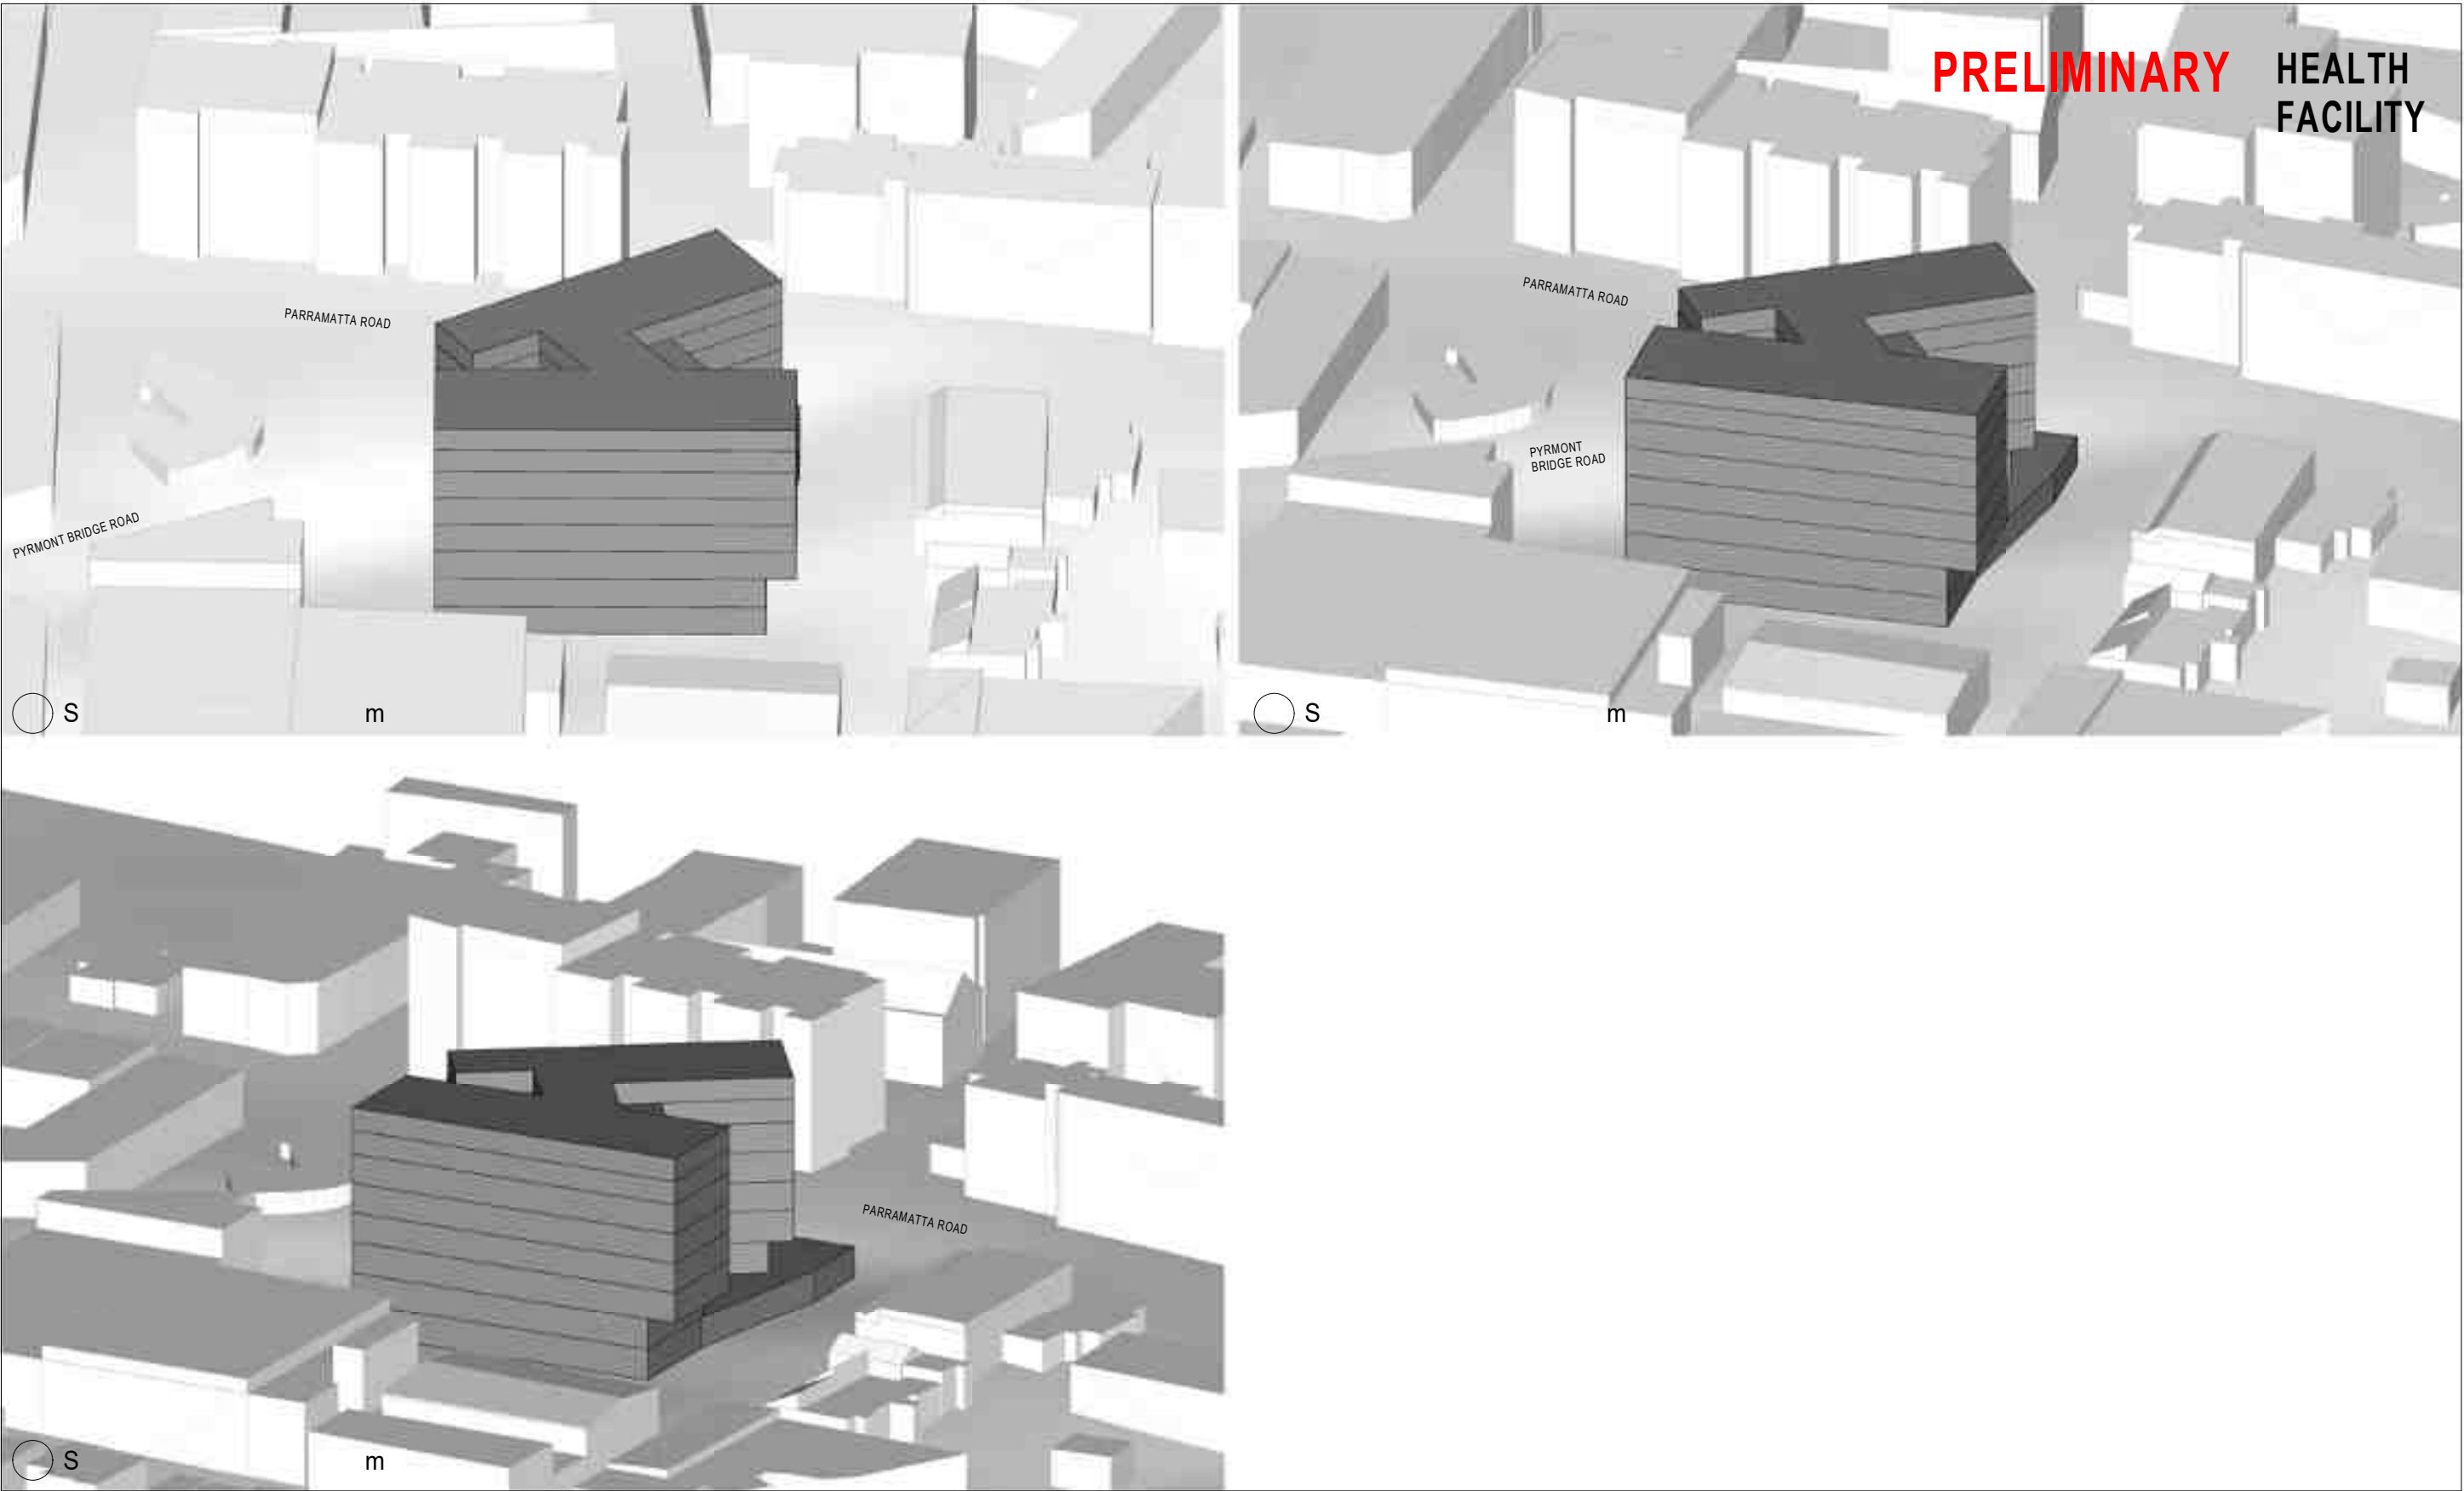

DESIGN EXCELLENCE

- aspirations and previous awards

DESIGN EXCELLENCE STATEMENT

The subject site is located at the intersection of Parramatta Road and Pyrmont Bridge Road which has a prominent presence in the local context.

The proposed design would strive to achieve design excellence and to contribute to the new enhanced Parramatta Road experience.

In order to achieve the goal, some key principles have been set out as a guideline, which are derived from the aspirations set out in the *design guideline Parramatta Road Corridor Urban Transformation Planning and Design Guide*.

These key principles aims to create a place that provides:

- Human-centred experience
- Sustainability
- Community contribution



HUMAN CENTRED EXPERIENCE

The Medical Facility aims to provide and promote a healing, health promoting place which would not only serve the patients, but also contribute to the experience of staff and visitors.

The exterior of the space is designed to break down the massing of the building into a scale that is more relatable to human experience. This methodology provides a smaller floor plate which offers clearer internal circulation and better access to daylight.

The interior of the space would also be designed with human experience as one of the top-priorities. Natural material with warm tones like timber would be applied to provide a harmonious, stress-free user experience, for patients, staff and visitors alike.

A pleasant pedestrian experience, access to outdoor spaces and acknowledgement of human scale would all be emphasized as the project move forward.



SUSTAINABILITY

Sustainability would be a key driver for the project. Facade elements such as sun-shading, insulation, and material selection would be considered in the context of the overall energy performance of the building.

The main entry facade is west facing. Whilst it presents thermal challenges, our project has approached it as good opportunities. By introducing sunshading on this facade, the heat gain in late afternoon would be reduced significantly. The sun shading elements can also serve as a feature of the building. This facade also features indoor planting which both softens the harsh afternoon sun as well as creates a healing environment.

The next phase of the project presents exciting opportunities to embody some innovative engineering solutions. Potential of using local, renewable and recycled materials would also be explored to optimize the energy efficiency during construction.

Grid layout, core design, services reticulation and floor to floor heights will all be designed for future flexibility, providing an element of resilience into the design and ensuring it remains relevant well into the future.



COMMUNITY CONTRIBUTION

The proposal of putting a Medical Facility on the subject site utilizes its proximity with RPA. This also offers great job in keeping with the housing growth in the local area.

The site is of great adjacency to Johnstons Creek to the north which continues into Jubilee Park and Rozelle Bay. This context has been recognised as a great opportunity. As well-designed landscape elements get incorporated into the subject site, the existing green spine could extend from the waterfront onto Parramatta Road.

This approach would also assist in creating public domain on site and making it a local landmark, which would extending the contribution of the building towards the entire local community.

BVN - AWARDS RECEIVED IN HEALTH AND SCIENCE



UNIVERSITY OF SOUTH AUSTRALIA CANCER RESEARCH INSTITUTE

Location: North Terrace, SA

Total Project Value: \$250,000,000

Typology: Health & Science, Education

The UniSA Cancer Research Institute houses a new Centre for Cancer Biology (CCB), the University of South Australia’s School of Pharmacy (PMB) and a major science public outreach initiative MOD - Museum of Discovery. The building consists of 12 levels plus a mezzanine, lower ground, basement and rooftop plant.

Awards:

Australian Institute of Architects National Award for Interior Architecture

Australian Institute of Architects National Commendation for Sustainable Architecture

Master Builders Association Excellence in Work, Health and Safety

Australian Institute of Building (AIB) Professional Excellence Awards 50m+

Australian Institute of Architects SA Chapter The Jack McConnell Award for Public Architecture

Australian Institute of Architects SA Chapter Interior Architecture Award

Australian Institute of Architects SA Chapter Sustainable Architecture Award



CSIRO BLACKMOUNTAIN CONSOLIDATION PROJECT

Location: Acton, ACT

Total Project Value: \$110,000,000

Typology: Health & Science, Workplace

BVN was appointed as the principal design consultant for the CSIRO Black Mountain Consolidation Project. BVN’s engagement extended to the entirety of the project across two phases, including new building, four-building refits and various demolitions to consolidate CSIRO’s staff from leased sites within Canberra to the Black Mountain site, which CSIRO owns.

Awards:

Australian Institute of Architects National Award for Sustainable Architecture

Australian Institute of Architects ACT Chapter The Roman Giurgola Award for Public Architecture

Australian Institute of Architects ACT Chapter The Derek Wrigely Award for Sustainable Architecture

Australian Institute of Architecture ACT Chapter Interior Architecture Award

INDE.Awards The Work Space Winner



THE BRAGGS, UNIVERSITY OF ADELAIDE

Location: Adelaide, SA

Total Project Value: \$95,000,000

Typology: Health & Science, Education, Interiors

The Braggs houses the Institute for Photonics and Advanced Sensing (IPAS) and an undergraduate teaching facility at the University of Adelaide. It incorporates both research, and undergraduate laboratories, and a 420 seat lecture theatre. The central philosophy of the building is to enable researchers from different scientific disciplines to come together to enable a transdisciplinary approach to research.

Awards:

Property Council Australia - SA Development of the Year

The Australian Institute of Architects The Jack McConnell Award for Public Architecture (SA)

The Australian Institute of Architects National Commendation for Public Architecture



THE KINGHORN CANCER CENTRE, SYDNEY

Location: Darlinghurst, NSW

Total Project Value: \$100,000,000

Typology: Health & Science, Workplace

The Kinghorn Cancer Centre provides a nurturing, non-hospital setting that facilitates collaborative research between scientists, clinicians and patients, to deliver personalised medicine, and advance research through rapid translation to the clinic. Filled with natural light, timber finishes and landscaping, the building is organised into functional zones, with the sequence of spaces moving from service core to laboratory, to write-up space, to meeting rooms, to the public atrium where all activity is visible to anyone entering the building.

Awards:

The Australian Institute of Architects The John Verge Award for Interior Architecture (NSW)

Chicago Antheneum International Architecture Award

World Architecture Festival High Commendation - Health Building

The Australian Institute of Architects National Commendation for Interior Architecture

The Australian Institute of Architects National Commendation for Public Architecture

BVN - AWARDS RECEIVED IN HEALTH AND SCIENCE



NORTHERN BEACHES HOSPITAL

Location: Frenchs Forest, NSW

Total Project Value: \$550,000,000

Typology: Health & Science

The primary objectives of The Northern Beaches Hospital development is to deliver the best quality integrated health services and clinical outcomes to the community of the Northern Beaches of Sydney where public and private health care are integrated into a single facility to maximise the range and breadth of services available. The Northern Beaches Hospital image is one of care and commitment, safety and excellence. It provides an important civic anchor to Frenchs Forest, and to the whole of the Northern Beaches. This campus design is accessible, safe, approachable to the range of communities it serves and able to be used with confidence and comfort

Awards:

Master Builders Association - Health Buildings \$100M and over



ROBINA HOSPITAL EXPANSION

Location: Robina, QLD

Total Project Value: \$230,000,000

Typology: Health & Science, Education,

The Robina Hospital expansion transforms a small local hospital into a major regional health facility by improving existing departments and providing new facilities on campus. The principal components of the scheme include the new main entry and public area, two-storey eastern wing housing an outpatients department at ground floor with operating theatre suites above, and a four-storey ward building providing a teaching and training facility at ground level, and an additional 162 beds for a total of 364 hospital beds.

Awards:

The Australian Institute of Architects Award for Public Architecture (QLD)

The Australian Institute of Architects Gold Coast & Northern Rivers Building of the Year

World Architecture News Healthcare Award

World Architecture News Interior Design Award



ROYAL NORTH SHORE HOSPITAL

Location: St Leonards, NSW

Total Project Value: \$900,000,000

Typology: Health & Science, Interiors, Masterplanning

The new 100,000m2 acute hospital is the centerpiece of the RNSH upgrade. It incorporates one of Australia's largest operating suites, a 60-bed intensive care service, nine 30-bed inpatient units, a major radiation oncology centre, a 34-bed mental health unit and a major emergency department. The design focuses on safe and efficient delivery of service, flexibility for future expansion and providing a welcoming public building.

Awards:

Leighton Holdings Limited Excellence Award for Success

Australian Institute of Building – National Professional Excellence Award (Commercial Construction \$100m+) awarded to Project Director Jim Tragotsalos

Master Builders NSW – Excellence in Construction Awards – Health Buildings (\$500m+)

Infrastructure Partnerships Australia – National Infrastructure Award for Contractor Excellence



SOUTH EAST REGIONAL HOSPITAL

Location: Bega, NSW

Total Project Value: \$180,000,000

Typology: Health & Science

With a northerly aspect on the edge of Bega River, the South East Regional Hospital has a strong connection to landscape and the regional community. The design has a human scale, at just over three levels, with a generosity of outlook and views to the landscape beyond. Planning is around a central, open space which connects the various activities within the hospital. New facilities associated with the hospital include a significant expansion of acute, sub-acute, clinical support and primary health services.

Awards:


The Australian Institute of Architects Commendation for Public Architecture

Shortlisted, The World Architecture Festival, Health Buildings

APPENDIX - DRAWING SET

PRELIMINARY

HEALTH
FACILITY

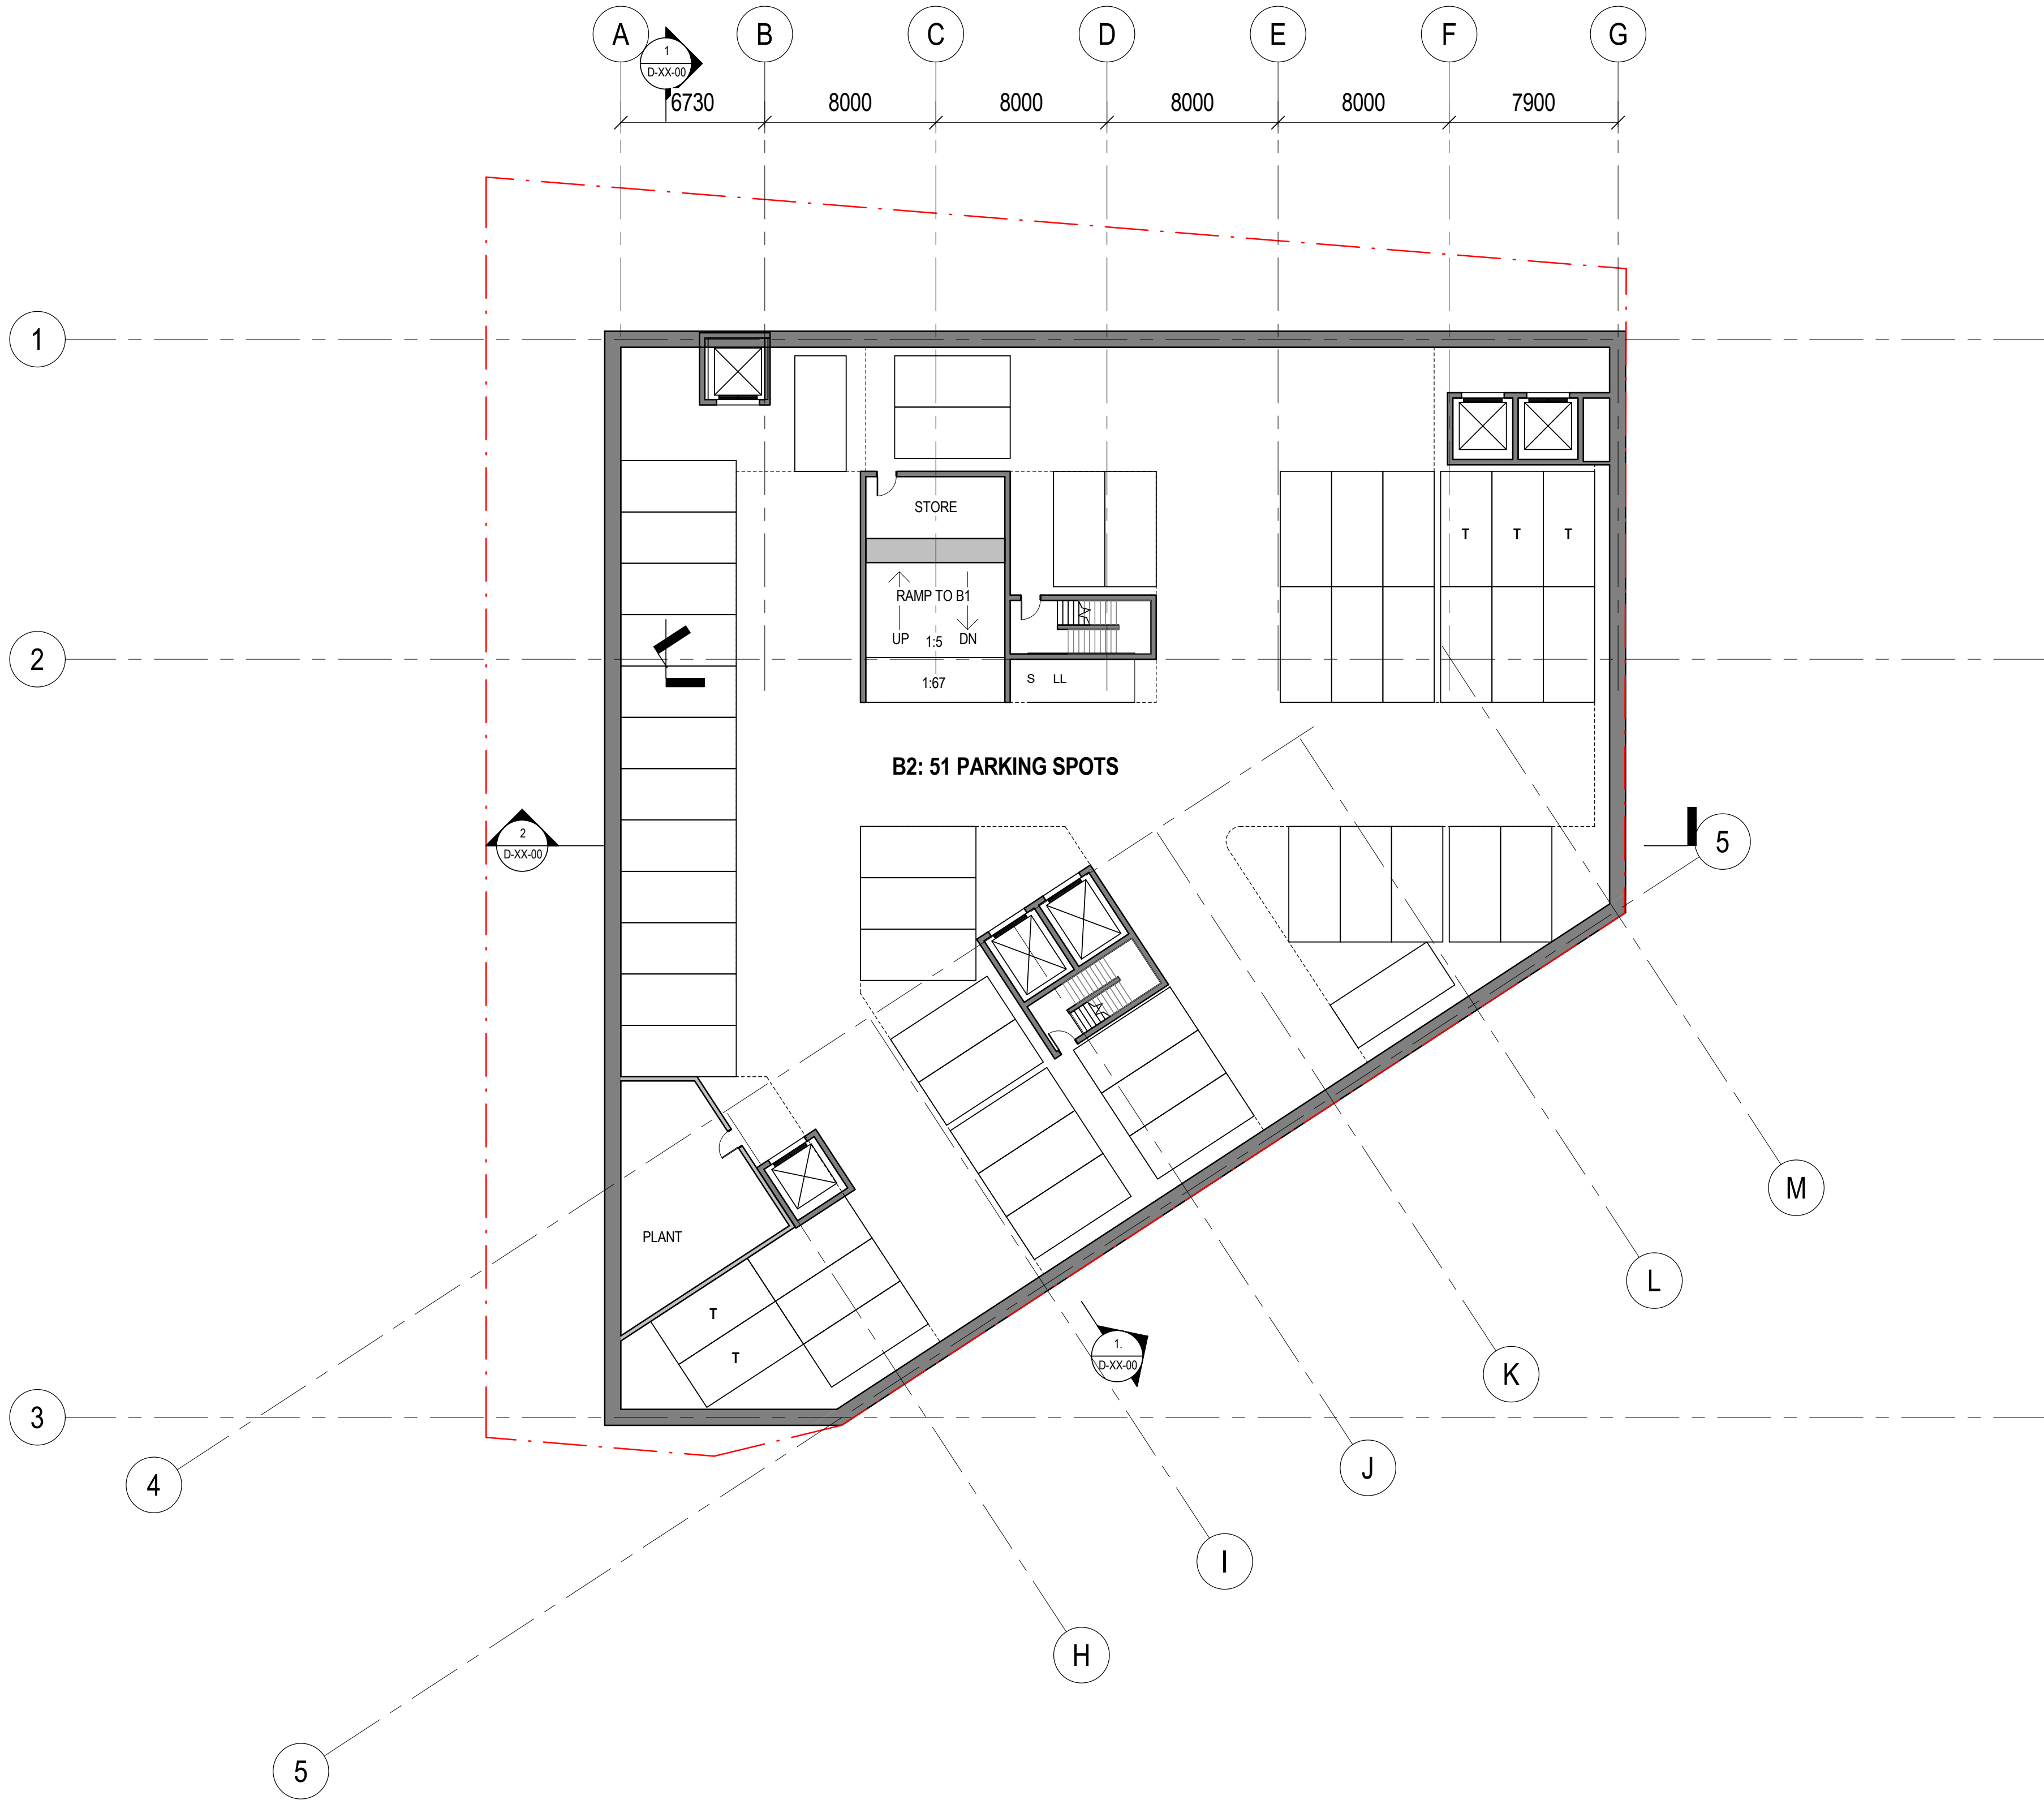

C:\REVIT_LOCAL\2019\1611019-CAM Health Facility_Apr 2021_1_yashan_chen.rvt 21/05/2021 6:17:25 PM




Telephone +61 2 8297 7200
Facsimile +61 2 8297 7299
www.bvn.com.au

INTELLECTUAL PROPERTY
COPYRIGHT BVN ARCHITECTURE PTY LIMITED. UNLESS OTHERWISE AGREED IN WRITING ALL RIGHTS TO THIS DOCUMENT ARE SUBJECT TO PAYMENT IN FULL OF ALL BVN CHARGES. THIS DOCUMENT MAY ONLY BE USED FOR THE EXPRESS PURPOSE AND PROJECT FOR WHICH IT HAS BEEN CREATED AND DELIVERED. AS NOTICED IN WRITING BY BVN AND THIS DOCUMENT MAY NOT BE OTHERWISE USED, OR COPIED, ANY UNAUTHORISED USE OF THIS DOCUMENT IS AT THE USER'S SOLE RISK AND WITHOUT LIMITING BVN'S RIGHTS THE USER RELEASES AND INDEMNIFIES BVN FROM AND AGAINST ALL LOSS SO ARISING.

NOTE
CONTRACTOR TO CHECK AND VERIFY ALL DIMENSIONS ON SITE PRIOR TO COMMENCEMENT OF WORK OR PREPARATION OF SHOP DRAWINGS. DO NOT SCALE THIS DRAWING.

ISSUE	DATE	FOR
A	27/10/2020	PRELIMINARY FOR REVIEW
B	11/05/2021	URBAN GROWTH REPORT

KEY PLAN

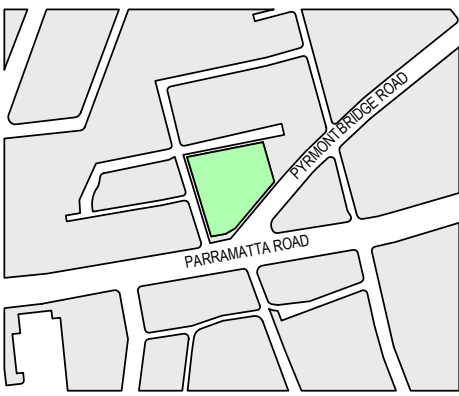

URBAN PLANNERS
MICHAEL FILE

SURVEYORS
DUNLOP THORPE & CO
TEL: 92836677
CONSULTANT

CONSULTANT

CLIENT

MHA
CLIENT NUMBER

PROJECT MANAGER

PROJECT

CAMPERDOWN PLANNING PROPOSAL
CNR PARRAMATTA ROAD & PYRMONT
BRIDGE ROAD, CAMPERDOWN, NSW,
AUSTRALIA
BVN PROJECT NUMBER

s1611019

TRUE NORTH

GRAPHIC SCALE

SCALE

1 : 200
STATUS

CONCEPT DESIGN

PROJECT NORTH

DO NOT SCALE

DRAWING



LEVEL B2 - BASEMENT

DRAWING NUMBER

AR-B-10-B2


ISSUE

B

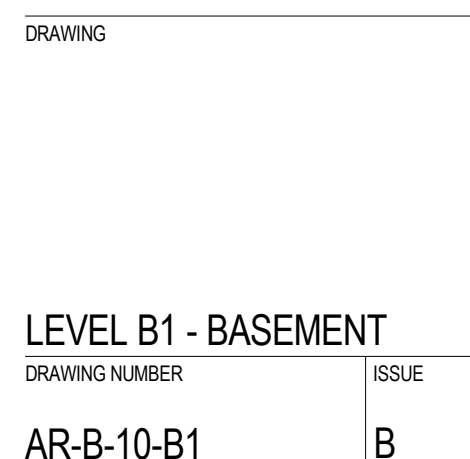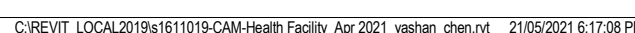

PRELIMINARY HEALTH FACILITY

LEVEL 00 - ROOM SCHEDULE		
Name	Count	Area
AMENITIES	1	31.9 m ²
CAFE	1	140.1 m ²
CONSULT ROOM LOBBY	1	37.2 m ²
COOL RM	1	14.6 m ²
DRY STORE	1	7.6 m ²
F CHANGE RM	1	29.7 m ²
FREEZER	1	6.3 m ²
HYDROTHERAPY POOL	1	204.1 m ²
KITCHEN	1	68.2 m ²
LOADING DOCK	1	137.5 m ²
M CHANGE RM	1	29.7 m ²
MEETING	1	11.8 m ²
OFFICE	1	11.0 m ²
OFFICE	1	9.5 m ²
PHARMACY	1	128.6 m ²
PHYSIO GYM	1	154.3 m ²
RECEPTION	1	12.9 m ²
RETAIL	1	119.0 m ²
SHWR/ WC	1	6.2 m ²
SHWR/ WC	1	6.5 m ²
STAFF RM	1	10.1 m ²
WAITING LOUNGE	1	131.6 m ²
WASTE	1	15.7 m ²
WC	1	6.5 m ²

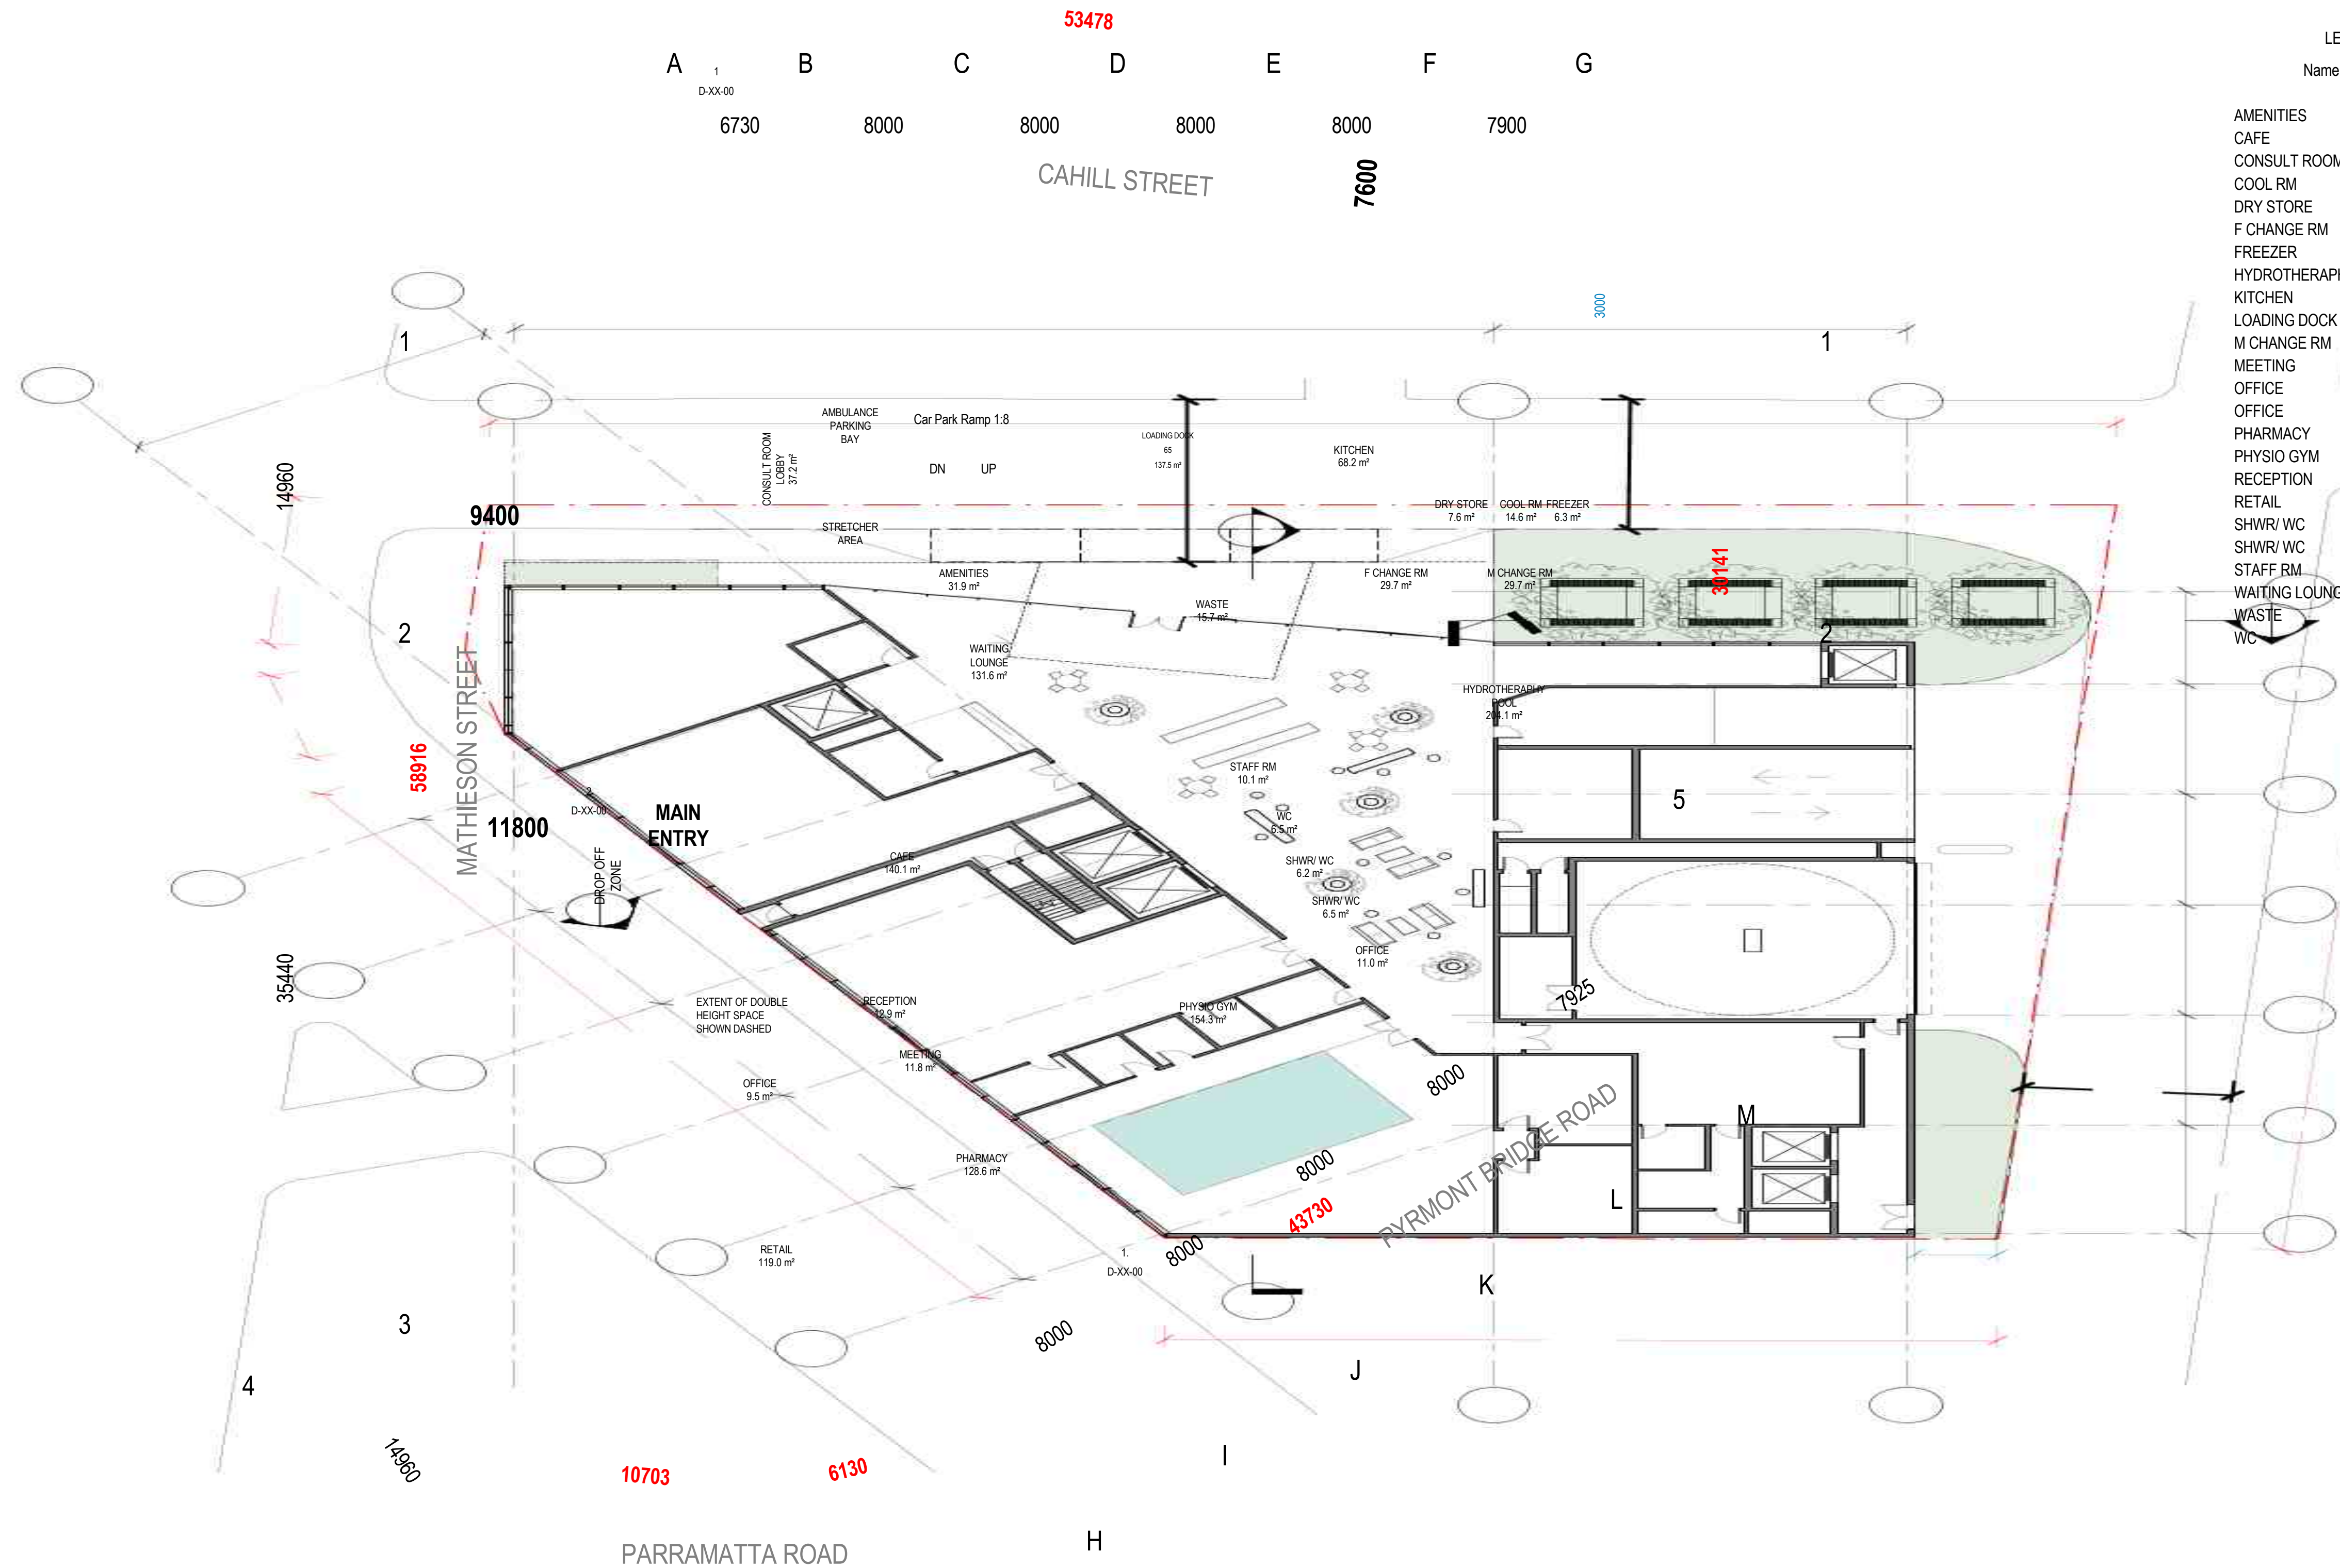

COPYRIGHT BVN ARCHITECTURE PTY LIMITED. UNLESS OTHERWISE
 AGREED IN WRITING ALL RIGHTS TO THIS DOCUMENT ARE SUBJECT TO
 PAYMENT IN FULL OF ALL BVN CHARGES. THIS DOCUMENT MAY ONLY
 BE USED FOR THE EXPRESS PURPOSE AND PROJECT FOR WHICH IT
 HAS BEEN CREATED AND DELIVERED, AS NOTIFIED IN WRITING BY
 BVN AND THIS DOCUMENT MAY NOT BE OTHERWISE USED, OR COPIED
 OR ANY UNAUTHORISED USE OF THIS DOCUMENT IS AT THE USER'S SOLE
 RISK AND WITHOUT LIMITING BVN'S RIGHTS THE USER RELEASES AND
 INDEMNIFIES BVN FROM AND AGAINST ALL LOSS SO ARISING.

CONTRACTOR TO CHECK AND VERIFY ALL DIMENSIONS ON SITE PRIOR TO COMMENCEMENT OF WORK OR PREPARATION OF SHOP DRAWING
DO NOT SCALE THIS DRAWING

ISSUE	DATE	FOR
A	11/09/2020	DRAFT FOR REVIEW
B	27/10/2020	PRELIMINARY FOR REVIEW
C	30/04/2021	FEASIBILITY STUDY
D	11/05/2021	URBAN GROWTH REPORT
E	24/06/2021	URBAN GROWTH REPORT

KEY PLAN

URBAN PLANNERS
MICHAEL FILE

SURVEYORS
DUNLOP THORPE & CO
TEL: 92836677
CONSULTANT

CONSULTANT

CLIENT

Percent	Percent

MHA	
CLIENT NUMBER	

PROJECT MANAGER

TRUE NORTH

TRUE NORTH

T SCALE

1:200
STATUS
CONCEPT DESIGN

Q:\REVIT_LOCAL\2019s16110109-CAM-Health Facility_Apr 2021_yashan_chen.rvt 25/05/2021 3:17:00 PM

PROJECT NORTH DRAWING

PROJECT NORTH

10000

10000

DO NOT SCALE	RETAIL/LOBBY	
	DRAWING NUMBER	ISSUE

1	2	
---	---	---	---	---	---	---	---	---	----	----	-----

AR-B-10-00 E


Telephone +61 2 8297 7200
Facsimile +61 2 8297 7299
www.bvn.com.au



PRELIMINARY HEALTH FACILITY

LEVEL 01 - ROOM SCHEDULE

Name	Count	Area
CHANGE	1	75.5 m²
CONSULTATION	1	12.0 m²
CONSULTATION	1	12.0 m²
CORR.	1	125.1 m²
CORRIDOR	1	166.1 m²
DU	1	23.5 m²
EQ BAY	1	13.8 m²
EQ BAY	1	8.2 m²
EQ. STORE	1	20.2 m²
OFFICE	1	16.4 m²
PRE-OP WAIT	1	88.9 m²
RECEPTION / WAITING	1	269.9 m²
REST	1	113.4 m²
SCRUB BAY	1	13.7 m²
SCRUB BAY	1	10.9 m²
STERILE	1	23.5 m²
STORE	1	20.5 m²
SURGERY	1	61.4 m²
SURGERY	1	61.8 m²
SURGERY	1	52.8 m²
SURGERY	1	56.1 m²

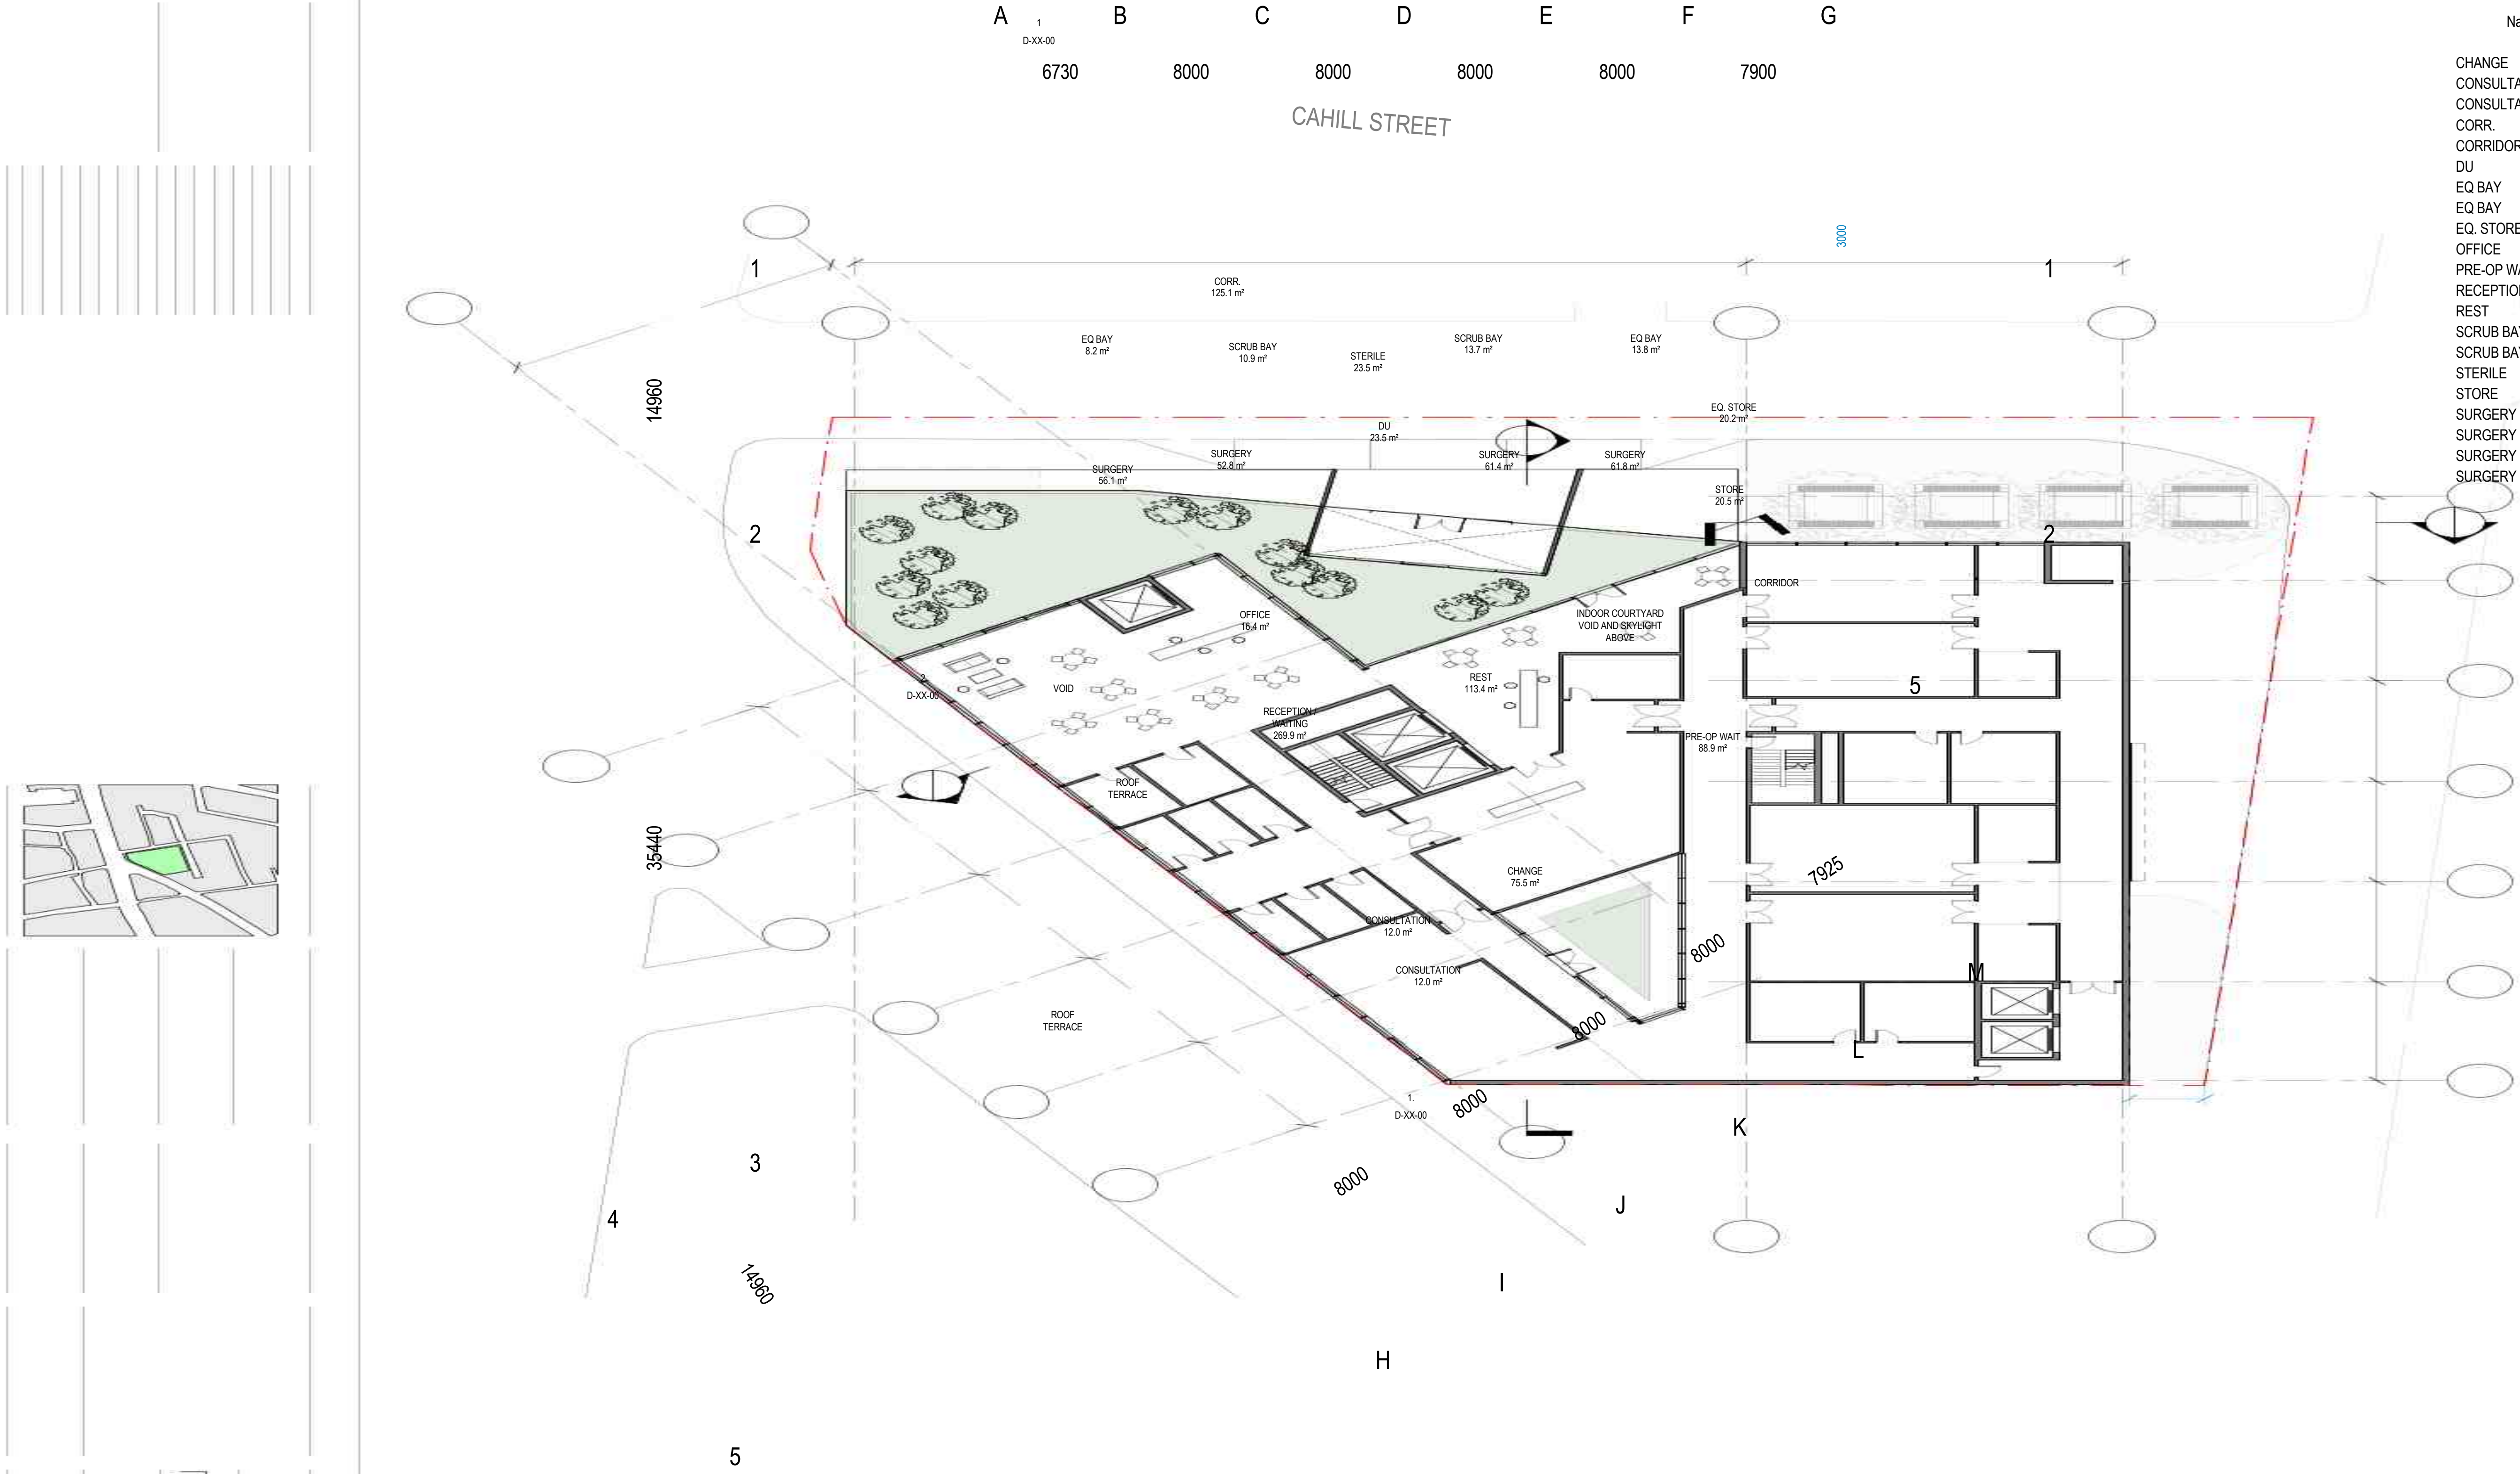

INTELLECTUAL PROPERTY
COPYRIGHT BVN ARCHITECTURE PTY LIMITED. UNLESS OTHERWISE AGREED IN WRITING ALL RIGHTS TO THIS DOCUMENT ARE SUBJECT TO PAYMENT IN FULL OF ALL BVN CHARGES THIS DOCUMENT MAY ONLY BE USED FOR THE EXPRESS PURPOSE AND PROJECT FOR WHICH IT HAS BEEN CREATED AND DELIVERED. AS NOTICED IN WRITING BY BVN AND THIS DOCUMENT MAY NOT BE OTHERWISE USED, OR COPIED, ANY UNAUTHORIZED USE OF THIS DOCUMENT IS AT THE USER'S SOLE RISK AND WITHOUT LIMITING BVN'S RIGHTS THE USER RELEASES AND INDEMNIFIES BVN FROM AND AGAINST ALL LOSS SO ARISING.

NOTE
CONTRACTOR TO CHECK AND VERIFY ALL DIMENSIONS ON SITE PRIOR TO COMMENCEMENT OF WORK OR PREPARATION OF SHOP DRAWINGS. DO NOT SCALE THIS DRAWING.

ISSUE	DATE	FOR
A	11/09/2020	DRAFT FOR REVIEW
B	30/04/2021	FEASIBILITY STUDY
C	11/05/2021	URBAN GROWTH REPORT

KEY PLAN

URBAN PLANNERS
MICHAEL FILE


SURVEYORS
DUNLOP THORPE & CO
TEL: 92836677
CONSULTANT

CONSULTANT

CLIENT	PROJECT	TRUE NORTH	PROJECT NORTH	DRAWING
MHA CLIENT NUMBER	CAMPERDOWN PLANNING PROPOSAL CNR PARRAMATTA ROAD & PYRMONT BRIDGE ROAD, CAMPERDOWN, NSW, AUSTRALIA BVN PROJECT NUMBER s1611019	GRAPHIC SCALE SCALE 1: 200 STATUS CONCEPT DESIGN	4000 10000 DO NOT SCALE	FLOOR PLAN - LEVEL 01 - DAY SURGERY DRAWING NUMBER AR-B-10-01 ISSUE C



PRELIMINARY HEALTH FACILITY

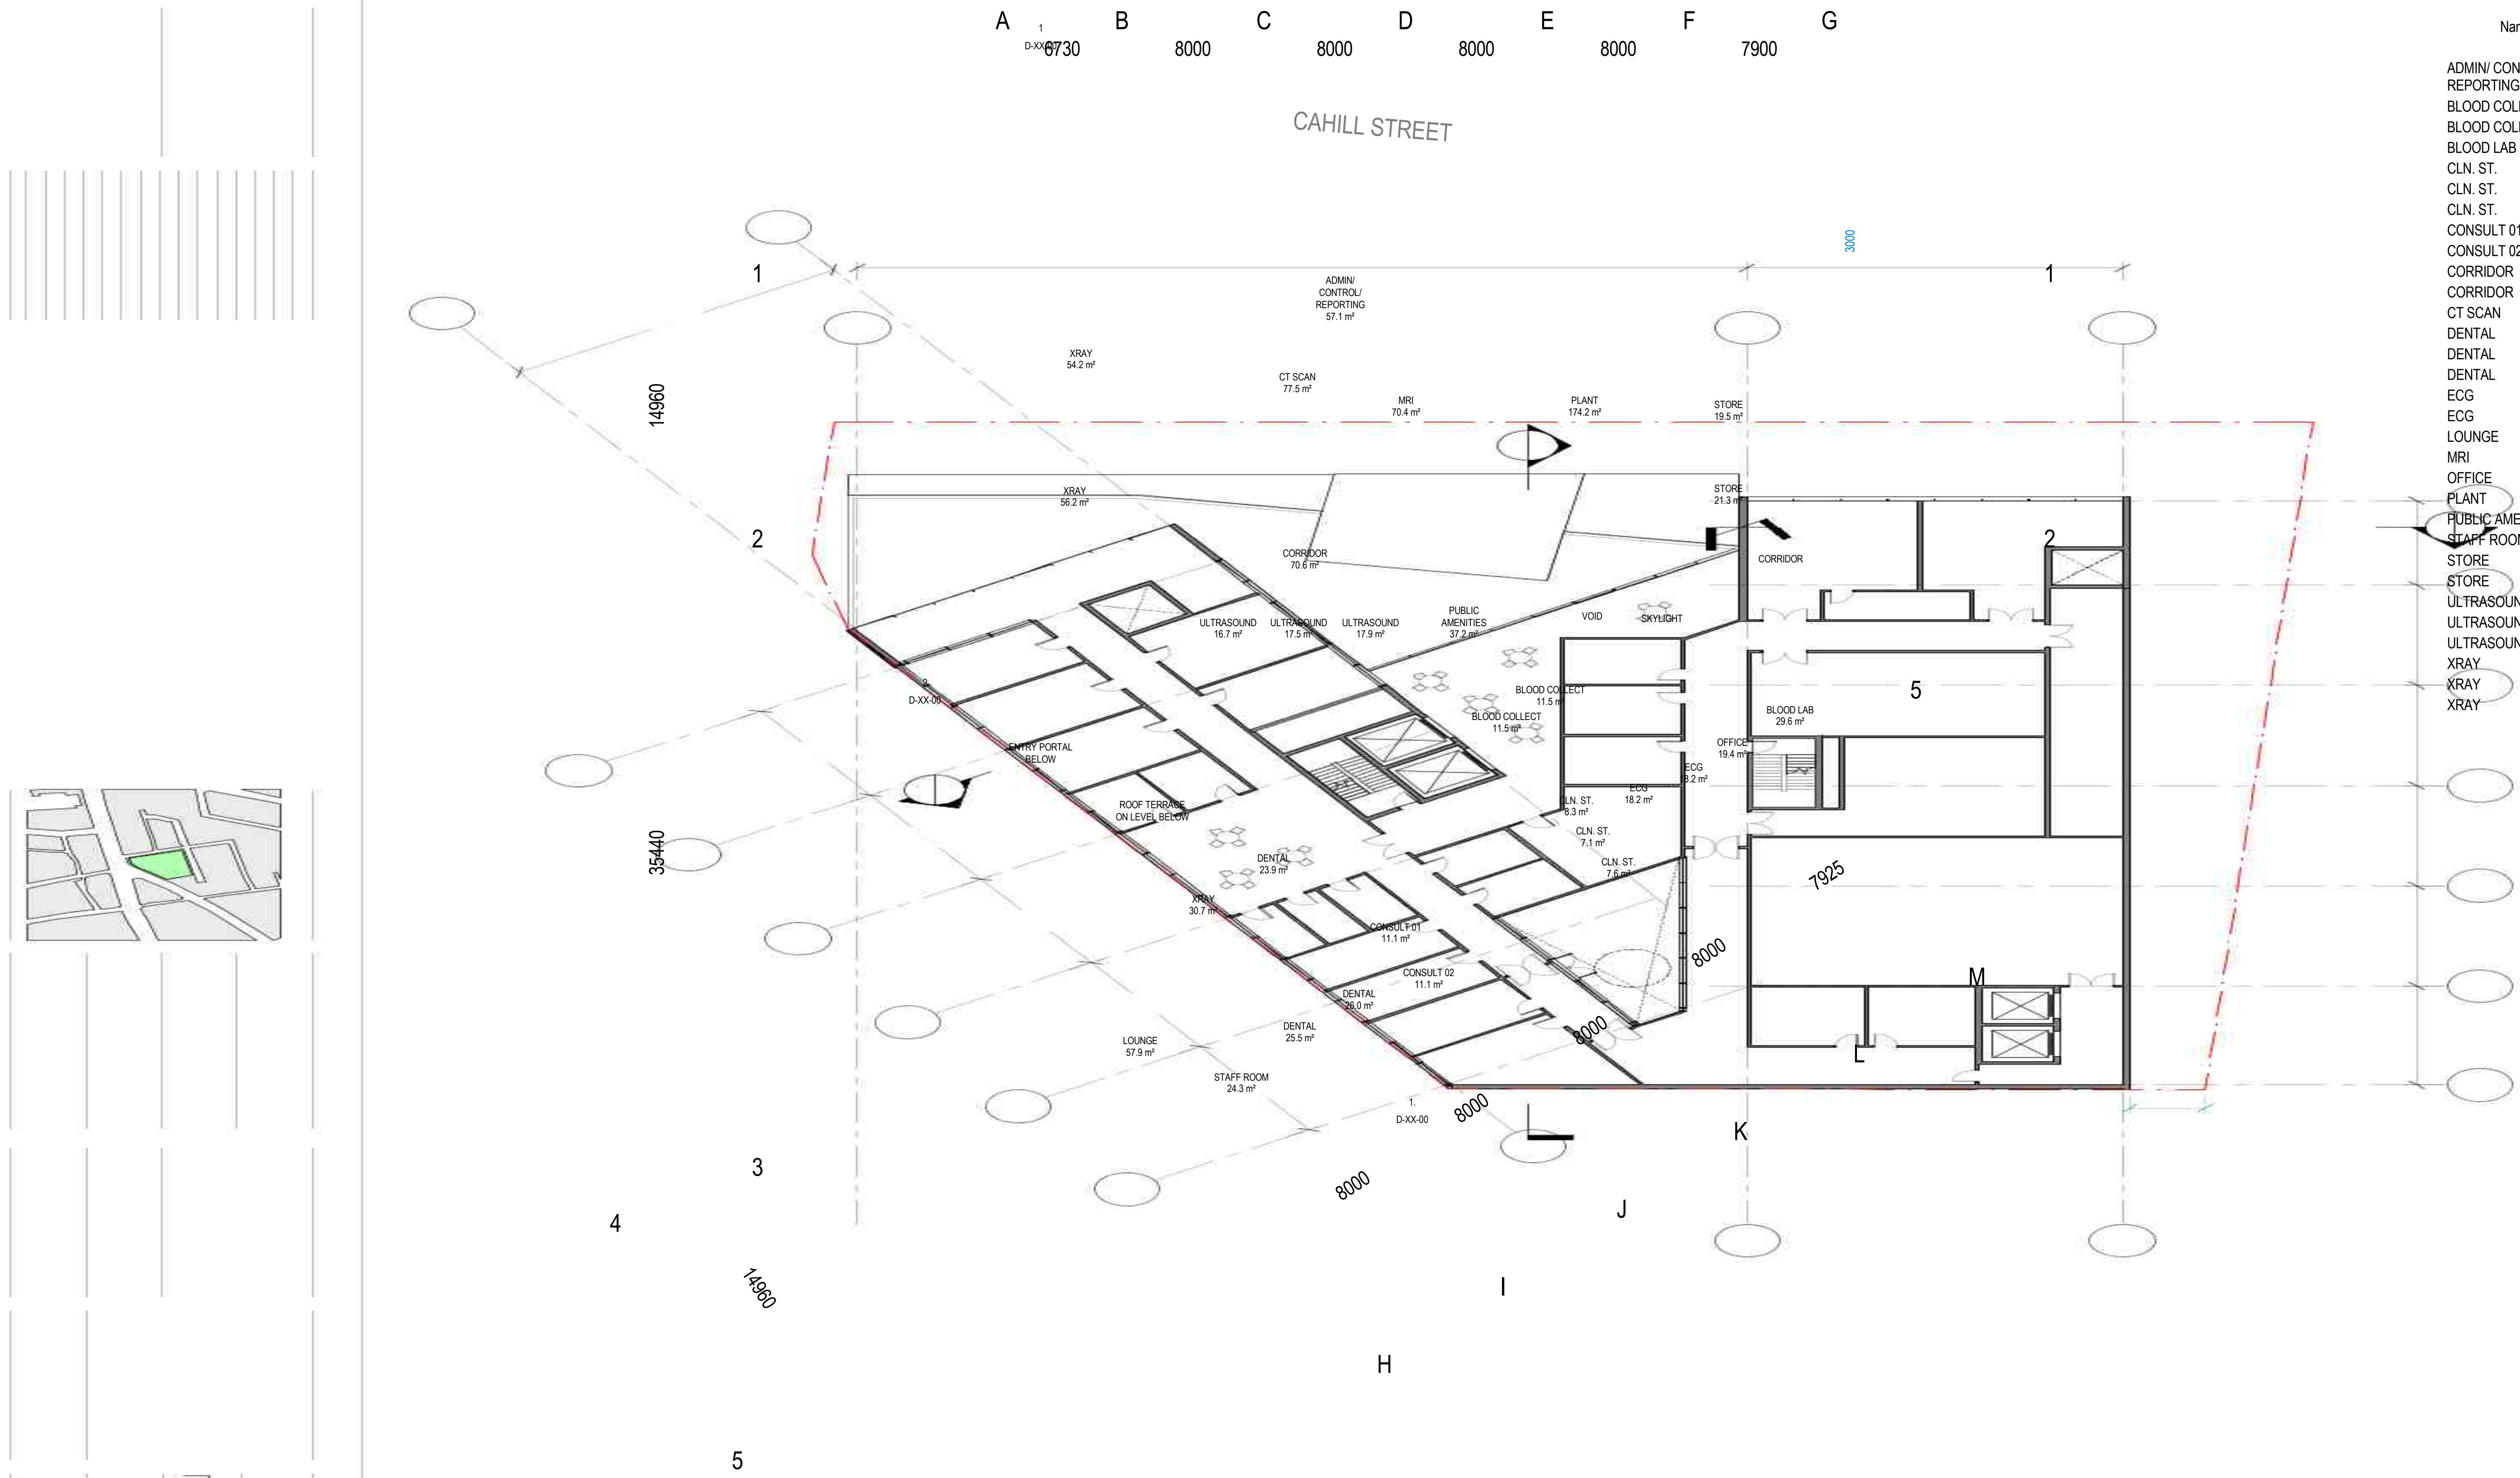

LEVEL 02 - ROOM SCHEDULE		
Name	Count	Area
ADMIN/ CONTROL/ REPORTING	1	57.1 m²
BLOOD COLLECT	1	11.5 m²
BLOOD COLLECT	1	11.5 m²
BLOOD LAB	1	29.6 m²
CLN. ST.	1	8.3 m²
CLN. ST.	1	7.1 m²
CLN. ST.	1	7.6 m²
CONSULT 01	1	11.1 m²
CONSULT 02	1	11.1 m²
CORRIDOR	1	70.6 m²
CORRIDOR	1	88.4 m²
CT SCAN	1	77.5 m²
DENTAL	1	26.0 m²
DENTAL	1	23.9 m²
DENTAL	1	25.5 m²
ECG	1	18.2 m²
ECG	1	18.2 m²
LOUNGE	1	57.9 m²
MRI	1	70.4 m²
OFFICE	1	19.4 m²
PLANT	1	174.2 m²
PUBLIC AMENITIES	1	37.2 m²
STAFF ROOM	1	24.3 m²
STORE	1	21.3 m²
STORE	1	19.5 m²
ULTRASOUND	1	16.7 m²
ULTRASOUND	1	17.5 m²
ULTRASOUND	1	17.9 m²
XRAY	1	56.2 m²
XRAY	1	54.2 m²
XRAY	1	30.7 m²



INTELLECTUAL PROPERTY		
COPYRIGHT BVN ARCHITECTURE PTY LIMITED. UNLESS OTHERWISE AGREED IN WRITING ALL RIGHTS TO THIS DOCUMENT ARE SUBJECT TO PAYMENT IN FULL OF ALL BVN CHARGES. THIS DOCUMENT MAY ONLY BE USED FOR THE EXPRESS PURPOSE AND PROJECT FOR WHICH IT HAS BEEN CREATED AND DELIVERED. AS NOTICED IN WRITING BY BVN AND THIS DOCUMENT MAY NOT BE OTHERWISE USED, OR COPIED, ANY UNAUTHORIZED USE OF THIS DOCUMENT IS AT THE USER'S SOLE RISK AND WITHOUT LIMITING BVN'S RIGHTS THE USER RELEASES AND INDEMNIFIES BVN FROM AND AGAINST ALL LOSS SO ARISING.		
NOTE		
CONTRACTOR TO CHECK AND VERIFY ALL DIMENSIONS ON SITE PRIOR TO COMMENCEMENT OF WORK OR PREPARATION OF SHOP DRAWINGS. DO NOT SCALE THIS DRAWING.		

ISSUE	DATE	FOR
A	11/09/2020	DRAFT FOR REVIEW
B	30/04/2021	FEASIBILITY STUDY
C	11/05/2021	URBAN GROWTH REPORT

KEY PLAN

	URBAN PLANNERS MICHAEL FILE	CLIENT	PROJECT	TRUE NORTH	PROJECT NORTH	DRAWING
	SURVEYORS DUNLOP THORPE & CO TEL: 92836677 CONSULTANT	MHA CLIENT NUMBER	CAMPERDOWN PLANNING PROPOSAL CNR PARRAMATTA ROAD & PYRMONT BRIDGE ROAD, CAMPERDOWN, NSW, AUSTRALIA BVN PROJECT NUMBER s1611019	GRAPHIC SCALE	4000	10000
	CONSULTANT	PROJECT MANAGER		SCALE 1: 200 STATUS	DO NOT SCALE	
				CONCEPT DESIGN		


FLOOR PLAN - LEVEL 02 -
DENTAL/ RADIOLOGY/
PATHOLOGY
DRAWING NUMBER
AR-B-10-02
ISSUE
C



PRELIMINARY HEALTH FACILITY

LEVEL 03 - ROOM SCHEDULE

Name	Count	Area
CLEAN UTILITY	1	9.0 m ²
CORRIDOR	1	262.9 m ²
DIRTY UTILITY	1	8.4 m ²
DISPOSAL	1	8.8 m ²
FIRE STAIR	1	14.6 m ²
GYM	1	68.1 m ²
LIFT	1	9.6 m ²
LIFT	1	9.6 m ²
LIFT	1	13.6 m ²
LOUNGE	1	14.3 m ²
LOUNGE	1	44.1 m ²
LOUNGE	1	37.5 m ²
OFFICE	1	12.2 m ²
PLANT	1	20.3 m ²
PLANT	1	13.1 m ²
SLUICE	1	4.8 m ²
STAFF RM	1	7.2 m ²
STAFF STATION	1	32.5 m ²
STAFF SUBSTATION	1	8.4 m ²
STAFF SUBSTATION	1	10.5 m ²
STORAGE	1	20.8 m ²
STORE	1	7.5 m ²
UNIT 01	1	24.1 m ²
UNIT 02	1	24.1 m ²
UNIT 03	1	24.1 m ²
UNIT 04	1	23.9 m ²
UNIT 05	1	23.7 m ²
UNIT 06	1	23.9 m ²
UNIT 07	1	23.6 m ²
UNIT 08	1	23.9 m ²
UNIT 09	1	23.6 m ²
UNIT 10	1	23.9 m ²
UNIT 11	1	23.6 m ²
UNIT 12	1	23.9 m ²
UNIT 13	1	22.5 m ²
UNIT 14	1	24.9 m ²
UNIT 15	1	27.4 m ²
UNIT 16	1	27.2 m ²
UNIT 17	1	23.2 m ²
UNIT 18	1	23.5 m ²
UNIT 19	1	23.2 m ²
UNIT 20	1	23.5 m ²
UNIT 21	1	23.2 m ²
UNIT 22	1	23.5 m ²
UNIT 23	1	23.1 m ²
UNIT 24	1	23.1 m ²
UNIT 25	1	24.6 m ²
UNIT 26	1	29.3 m ²
UNIT 27	1	22.9 m ²
WC	1	7.0 m ²

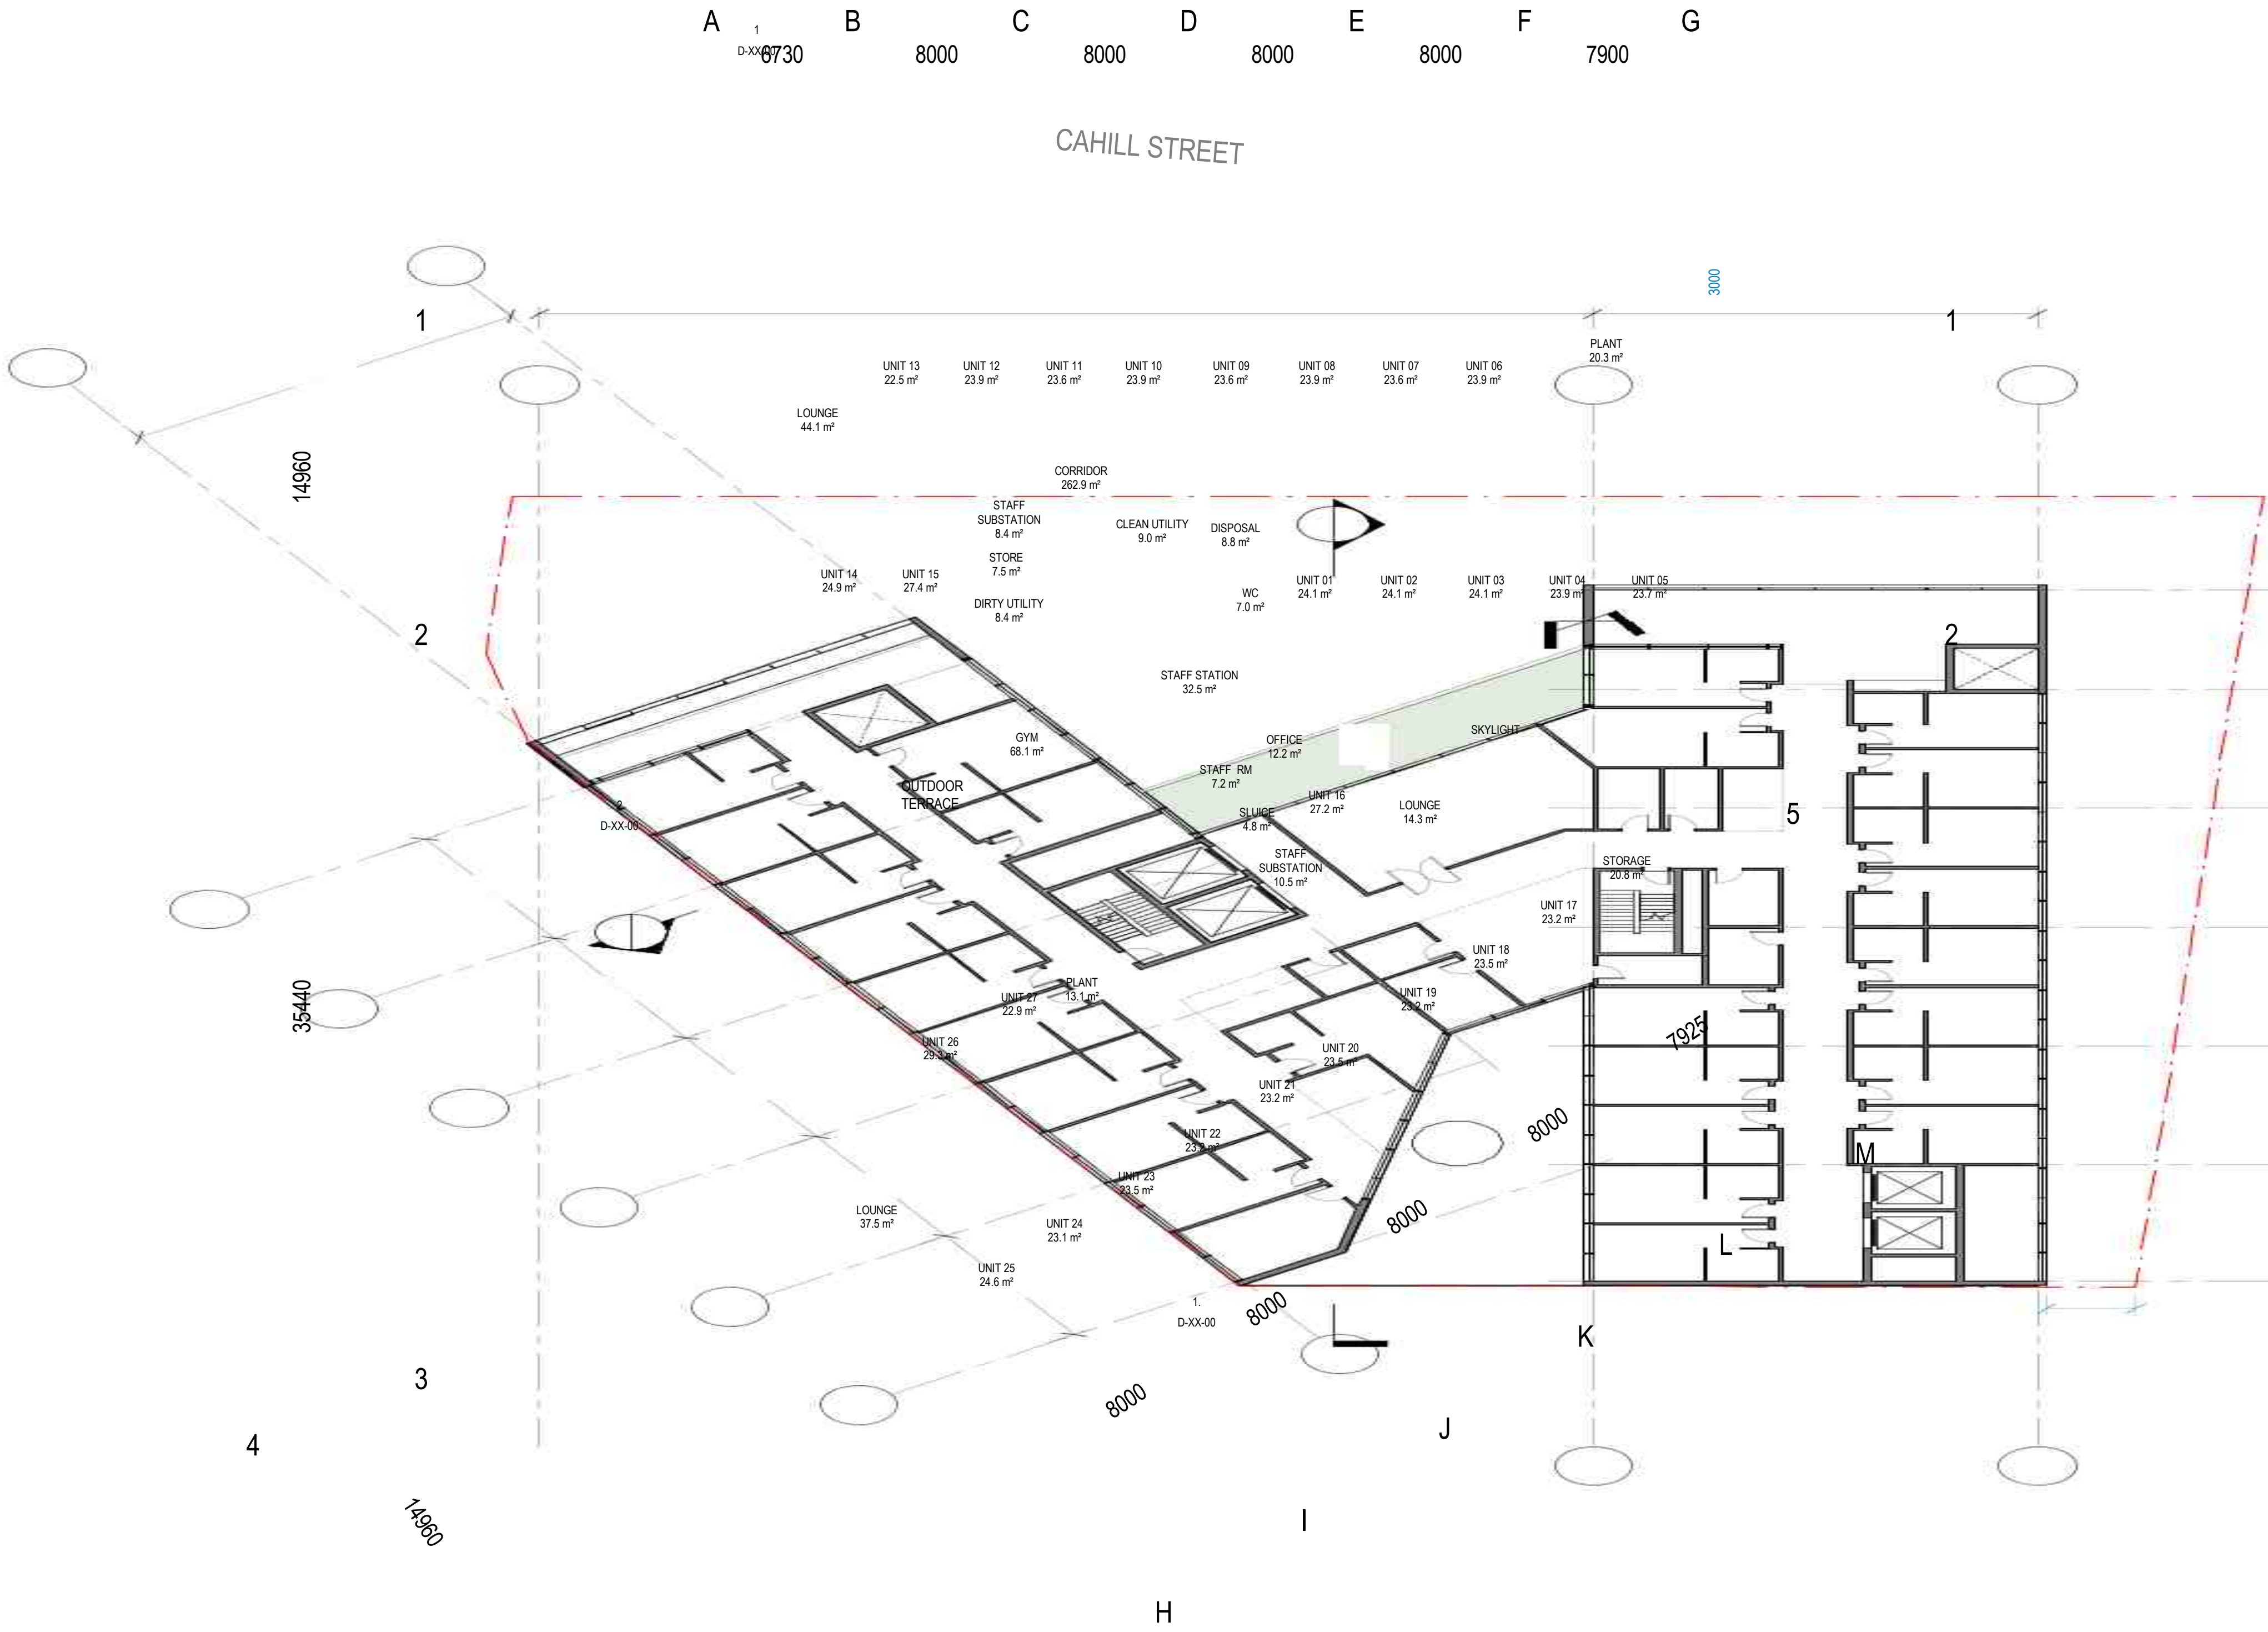

INTELLECTUAL PROPERTY
COPYRIGHT BVN ARCHITECTURE PTY LIMITED. UNLESS OTHERWISE AGREED IN WRITING ALL RIGHTS TO THIS DOCUMENT ARE SUBJECT TO PAYMENT IN FULL OF ALL BVN CHARGES. THIS DOCUMENT MAY ONLY BE USED FOR THE EXPRESS PURPOSE AND PROJECT FOR WHICH IT HAS BEEN CREATED AND DELIVERED. AS NOTICED IN WRITING BY BVN AND THIS DOCUMENT MAY NOT BE OTHERWISE USED, OR COPIED, ANY UNAUTHORIZED USE OF THIS DOCUMENT IS AT THE USER'S SOLE RISK AND WITHOUT LIMITING BVN'S RIGHTS THE USER RELEASES AND INDEMNIFIES BVN FROM AND AGAINST ALL LOSS SO ARISING.

NOTE

CONTRACTOR TO CHECK AND VERIFY ALL DIMENSIONS ON SITE PRIOR TO COMMENCEMENT OF WORK OR PREPARATION OF SHOP DRAWINGS. DO NOT SCALE THIS DRAWING.

ISSUE	DATE	FOR
A	11/09/2020	DRAFT FOR REVIEW
B	30/04/2021	FEASIBILITY STUDY
C	11/05/2021	URBAN GROWTH REPORT

KEY PLAN

URBAN PLANNERS
MICHAEL FILE

SURVEYORS
DUNLOP THORPE & CO
TEL: 92836677
CONSULTANT

CONSULTANT

CLIENT

MHA
CLIENT NUMBER

PROJECT MANAGER

PROJECT

CAMPERDOWN PLANNING PROPOSAL
CNR PARRAMATTA ROAD & PYRMONT
BRIDGE ROAD, CAMPERDOWN, NSW,
AUSTRALIA
BVN PROJECT NUMBER

s1611019

TRUE NORTH

GRAPHIC SCALE

SCALE

1: 200

STATUS

CONCEPT DESIGN

C:\REVIT_LOCAL\2019\1611019-CAM Health Facility_Apr 2021_gashan_chen.rvt 14/05/2021 4:06:20 PM

PROJECT NORTH

DRAWING

4000

DO NOT SCALE

10000

FLOOR PLAN - LEVEL 03 -
REHAB UNIT

DRAWING NUMBER


AR-B-10-03

ISSUE

C



PRELIMINARY HEALTH FACILITY

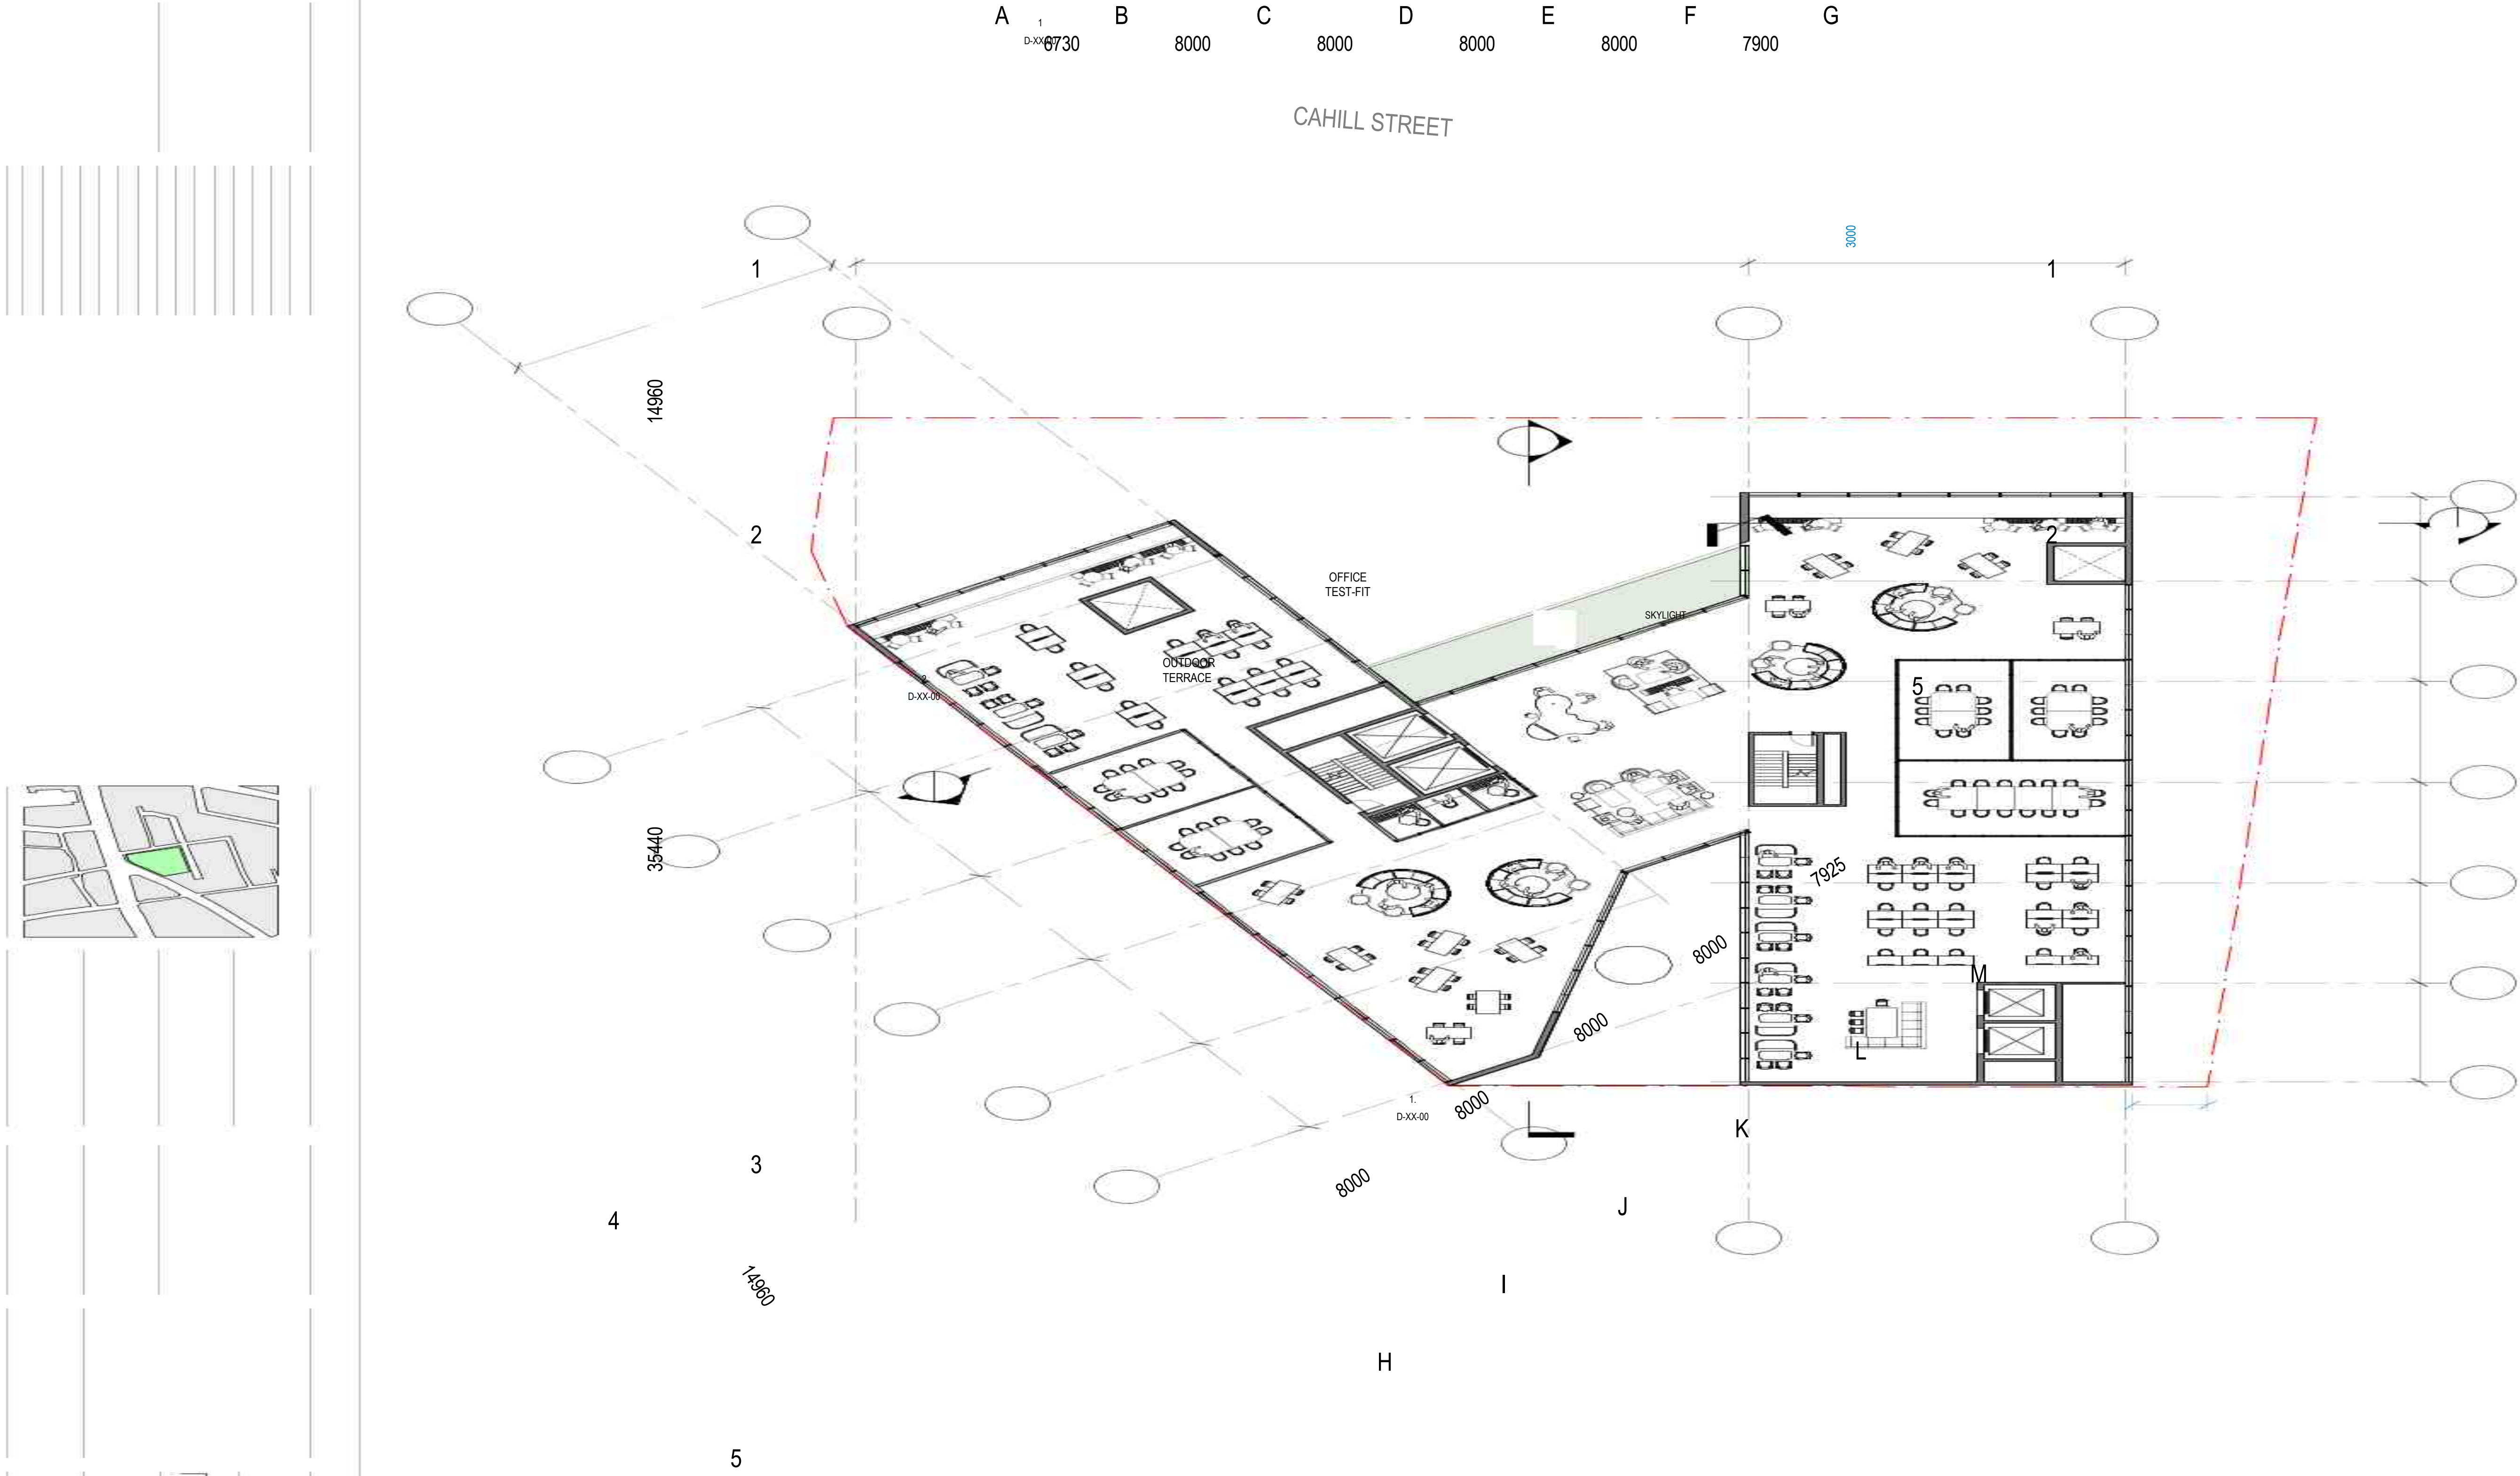

INTELLECTUAL PROPERTY
COPYRIGHT BVN ARCHITECTURE PTY LIMITED. UNLESS OTHERWISE AGREED IN WRITING ALL RIGHTS TO THIS DOCUMENT ARE SUBJECT TO PAYMENT IN FULL OF ALL BVN CHARGES. THIS DOCUMENT MAY ONLY BE USED FOR THE EXPRESS PURPOSE AND PROJECT FOR WHICH IT HAS BEEN CREATED AND DELIVERED. AS NOTICED IN WRITING BY BVN AND THIS DOCUMENT MAY NOT BE OTHERWISE USED, OR COPIED, ANY UNAUTHORIZED USE OF THIS DOCUMENT IS AT THE USER'S SOLE RISK AND WITHOUT LIMITING BVN'S RIGHTS THE USER RELEASES AND INDEMNIFIES BVN FROM AND AGAINST ALL LOSS SO ARISING.

NOTE
CONTRACTOR TO CHECK AND VERIFY ALL DIMENSIONS ON SITE PRIOR TO COMMENCEMENT OF WORK OR PREPARATION OF SHOP DRAWINGS. DO NOT SCALE THIS DRAWING.

ISSUE	DATE	FOR
A	30/04/2021	FEASIBILITY STUDY
B	11/05/2021	URBAN GROWTH REPORT

KEY PLAN

PARRAMATTA ROAD
PYRMONT BRIDGE ROAD

URBAN PLANNERS
MICHAEL FILE

SURVEYORS
DUNLOP THORPE & CO
TEL: 92836677
CONSULTANT

CONSULTANT

CLIENT

MHA
CLIENT NUMBER

PROJECT MANAGER

PROJECT

CAMPERDOWN PLANNING PROPOSAL
CNR PARRAMATTA ROAD & PYRMONT
BRIDGE ROAD, CAMPERDOWN, NSW,
AUSTRALIA
BVN PROJECT NUMBER
s1611019

TRUE NORTH

GRAPHIC SCALE

SCALE

1: 200
STATUS

CONCEPT DESIGN

PROJECT NORTH

4000

10000

DO NOT SCALE

DRAWING


FLOOR PLAN - TYPICAL
LEVEL - OFFICE
ALTERNATIVE
DRAWING NUMBER
AR-B-10-03A

ISSUE

B



PRELIMINARY HEALTH FACILITY

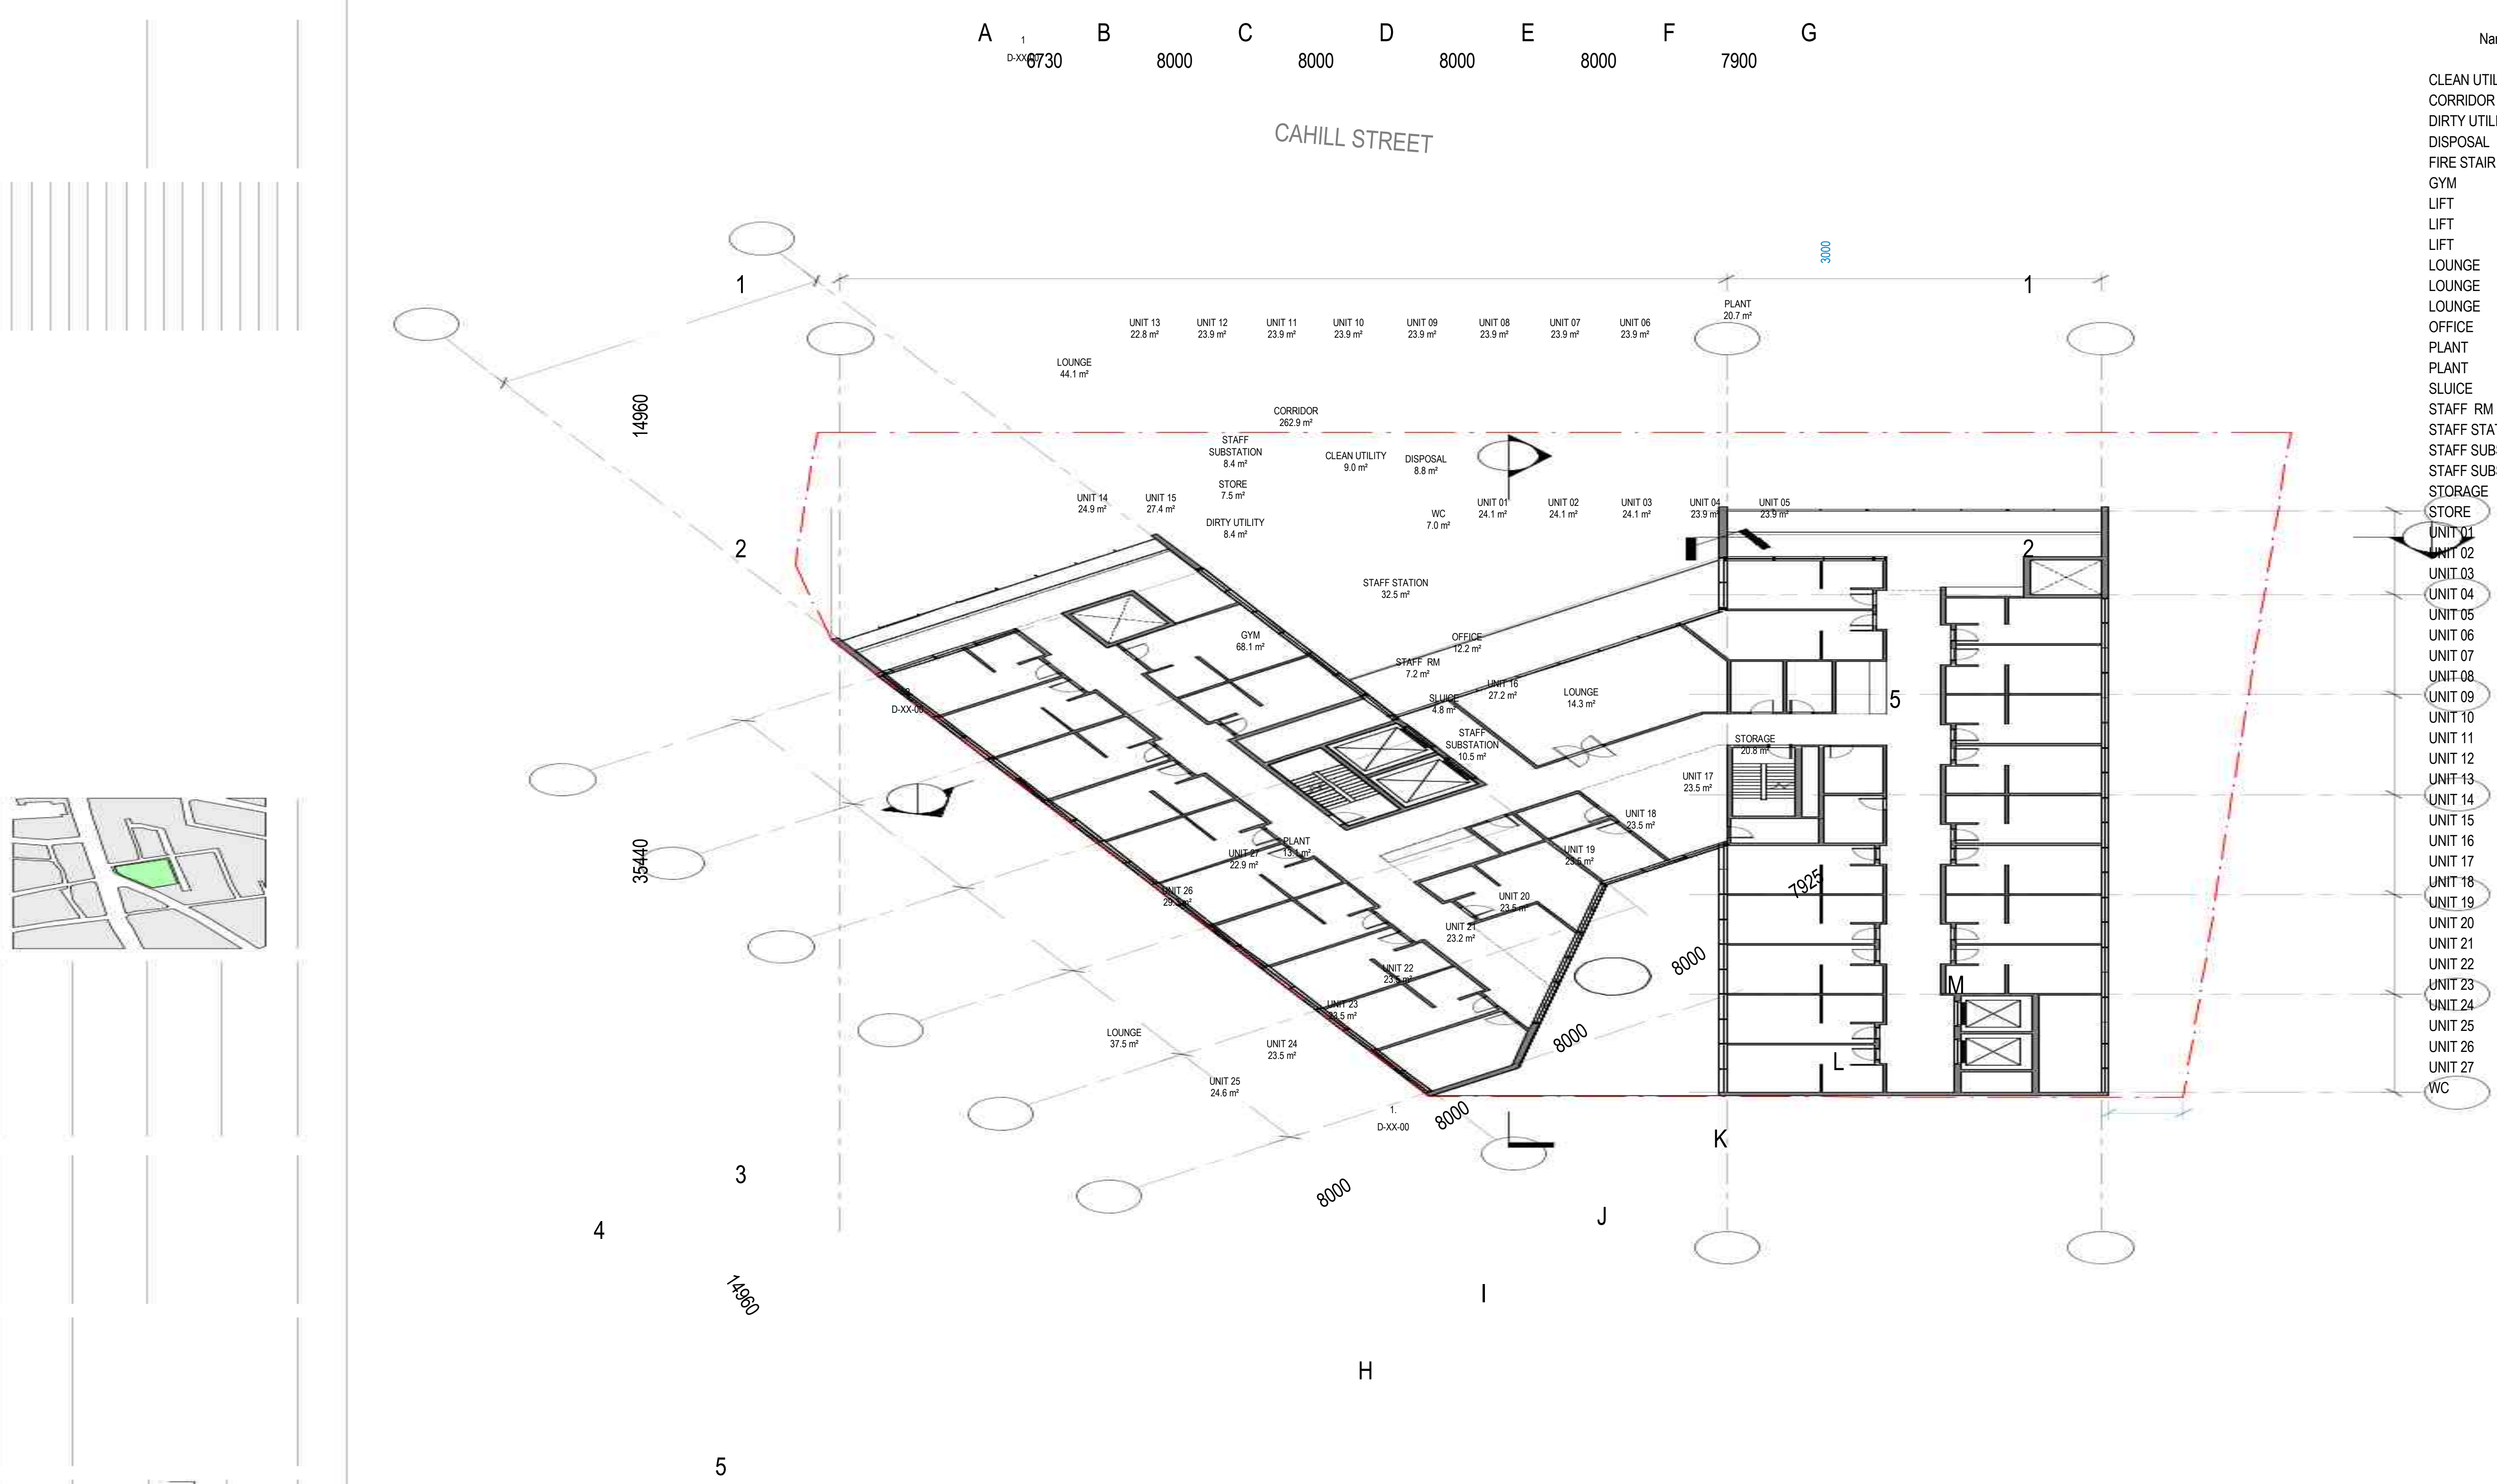

LEVEL 04 - ROOM SCHEDULE		
Name	Count	Area
CLEAN UTILITY	1	9.0 m²
CORRIDOR	1	262.9 m²
DIRTY UTILITY	1	8.4 m²
DISPOSAL	1	8.8 m²
FIRE STAIR	1	14.6 m²
GYM	1	68.1 m²
LIFT	1	9.6 m²
LIFT	1	9.6 m²
LIFT	1	13.6 m²
LOUNGE	1	14.3 m²
LOUNGE	1	44.1 m²
LOUNGE	1	37.5 m²
OFFICE	1	12.2 m²
PLANT	1	20.7 m²
PLANT	1	13.1 m²
SLUICE	1	4.8 m²
STAFF RM	1	7.2 m²
STAFF STATION	1	32.5 m²
STAFF SUBSTATION	1	8.4 m²
STAFF SUBSTATION	1	10.5 m²
STORAGE	1	20.8 m²
STORE	1	7.5 m²
UNIT 01	1	24.1 m²
UNIT 02	1	24.1 m²
UNIT 03	1	24.1 m²
UNIT 04	1	23.9 m²
UNIT 05	1	23.9 m²
UNIT 06	1	23.9 m²
UNIT 07	1	23.9 m²
UNIT 08	1	23.9 m²
UNIT 09	1	23.9 m²
UNIT 10	1	23.9 m²
UNIT 11	1	23.9 m²
UNIT 12	1	23.9 m²
UNIT 13	1	22.8 m²
UNIT 14	1	24.9 m²
UNIT 15	1	27.4 m²
UNIT 16	1	27.2 m²
UNIT 17	1	23.5 m²
UNIT 18	1	23.5 m²
UNIT 19	1	23.5 m²
UNIT 20	1	23.5 m²
UNIT 21	1	23.2 m²
UNIT 22	1	23.5 m²
UNIT 23	1	23.5 m²
UNIT 24	1	23.5 m²
UNIT 25	1	24.6 m²
UNIT 26	1	29.3 m²
UNIT 27	1	22.9 m²
WC	1	7.0 m²

INTELLECTUAL PROPERTY
COPYRIGHT BVN ARCHITECTURE PTY LIMITED. UNLESS OTHERWISE AGREED IN WRITING ALL RIGHTS TO THIS DOCUMENT ARE SUBJECT TO PAYMENT IN FULL OF ALL BVN CHARGES. THIS DOCUMENT MAY ONLY BE USED FOR THE EXPRESS PURPOSE AND PROJECT FOR WHICH IT HAS BEEN CREATED AND DELIVERED. AS NOTICED IN WRITING BY BVN AND THIS DOCUMENT MAY NOT BE OTHERWISE USED, OR COPIED, ANY UNAUTHORIZED USE OF THIS DOCUMENT IS AT THE USER'S SOLE RISK AND WITHOUT LIMITING BVN'S RIGHTS THE USER RELEASES AND INDEMNIFIES BVN FROM AND AGAINST ALL LOSS SO ARISING.

NOTE
CONTRACTOR TO CHECK AND VERIFY ALL DIMENSIONS ON SITE PRIOR TO COMMENCEMENT OF WORK OR PREPARATION OF SHOP DRAWINGS. DO NOT SCALE THIS DRAWING.

ISSUE	DATE	FOR
A	11/09/2020	DRAFT FOR REVIEW
B	30/04/2021	FEASIBILITY STUDY
C	11/05/2021	URBAN GROWTH REPORT


KEY PLAN	URBAN PLANNERS MICHAEL FILE	CLIENT	PROJECT	TRUE NORTH	PROJECT NORTH	DRAWING
	SURVEYORS DUNLOP THORPE & CO TEL: 92836677 CONSULTANT	MHA CLIENT NUMBER	CAMPERDOWN PLANNING PROPOSAL CNR PARRAMATTA ROAD & PYRMONT BRIDGE ROAD, CAMPERDOWN, NSW, AUSTRALIA BVN PROJECT NUMBER s1611019	GRAPHIC SCALE SCALE 1: 200 STATUS CONCEPT DESIGN	4000 10000 DO NOT SCALE	FLOOR PLAN - LEVEL 04 - REHAB UNIT DRAWING NUMBER AR-B-10-04
	CONSULTANT	PROJECT MANAGER				ISSUE C



PRELIMINARY HEALTH FACILITY

LEVEL 05 - ROOM SCHEDULE

Name	Count	Area
CLEAN UTILITY	1	9.0 m²
CORRIDOR	1	262.9 m²
DIRTY UTILITY	1	8.4 m²
DISPOSAL	1	8.8 m²
FIRE STAIR	1	14.6 m²
GYM	1	68.1 m²
LIFT	1	9.6 m²
LIFT	1	9.6 m²
LIFT	1	13.6 m²
LOUNGE	1	14.3 m²
LOUNGE	1	44.1 m²
LOUNGE	1	37.5 m²
OFFICE	1	12.2 m²
PLANT	1	20.4 m²
PLANT	1	13.1 m²
SLUICE	1	4.8 m²
STAFF RM	1	7.2 m²
STAFF STATION	1	32.5 m²
STAFF SUBSTATION	1	8.4 m²
STAFF SUBSTATION	1	10.5 m²
STORAGE	1	20.8 m²
STORE	1	7.5 m²
UNIT 01	1	24.1 m²
UNIT 02	1	24.1 m²
UNIT 03	1	24.1 m²
UNIT 04	1	23.9 m²
UNIT 05	1	23.9 m²
UNIT 06	1	23.9 m²
UNIT 07	1	23.5 m²
UNIT 08	1	23.9 m²
UNIT 09	1	23.5 m²
UNIT 10	1	23.9 m²
UNIT 11	1	23.5 m²
UNIT 12	1	23.9 m²
UNIT 13	1	22.4 m²
UNIT 14	1	24.9 m²
UNIT 15	1	27.4 m²
UNIT 16	1	27.2 m²
UNIT 17	1	23.5 m²
UNIT 18	1	23.5 m²
UNIT 19	1	23.5 m²
UNIT 20	1	23.5 m²
UNIT 21	1	23.2 m²
UNIT 22	1	23.5 m²
UNIT 23	1	23.5 m²
UNIT 24	1	23.5 m²
UNIT 25	1	24.6 m²
UNIT 26	1	29.3 m²
UNIT 27	1	22.9 m²
WC	1	7.0 m²

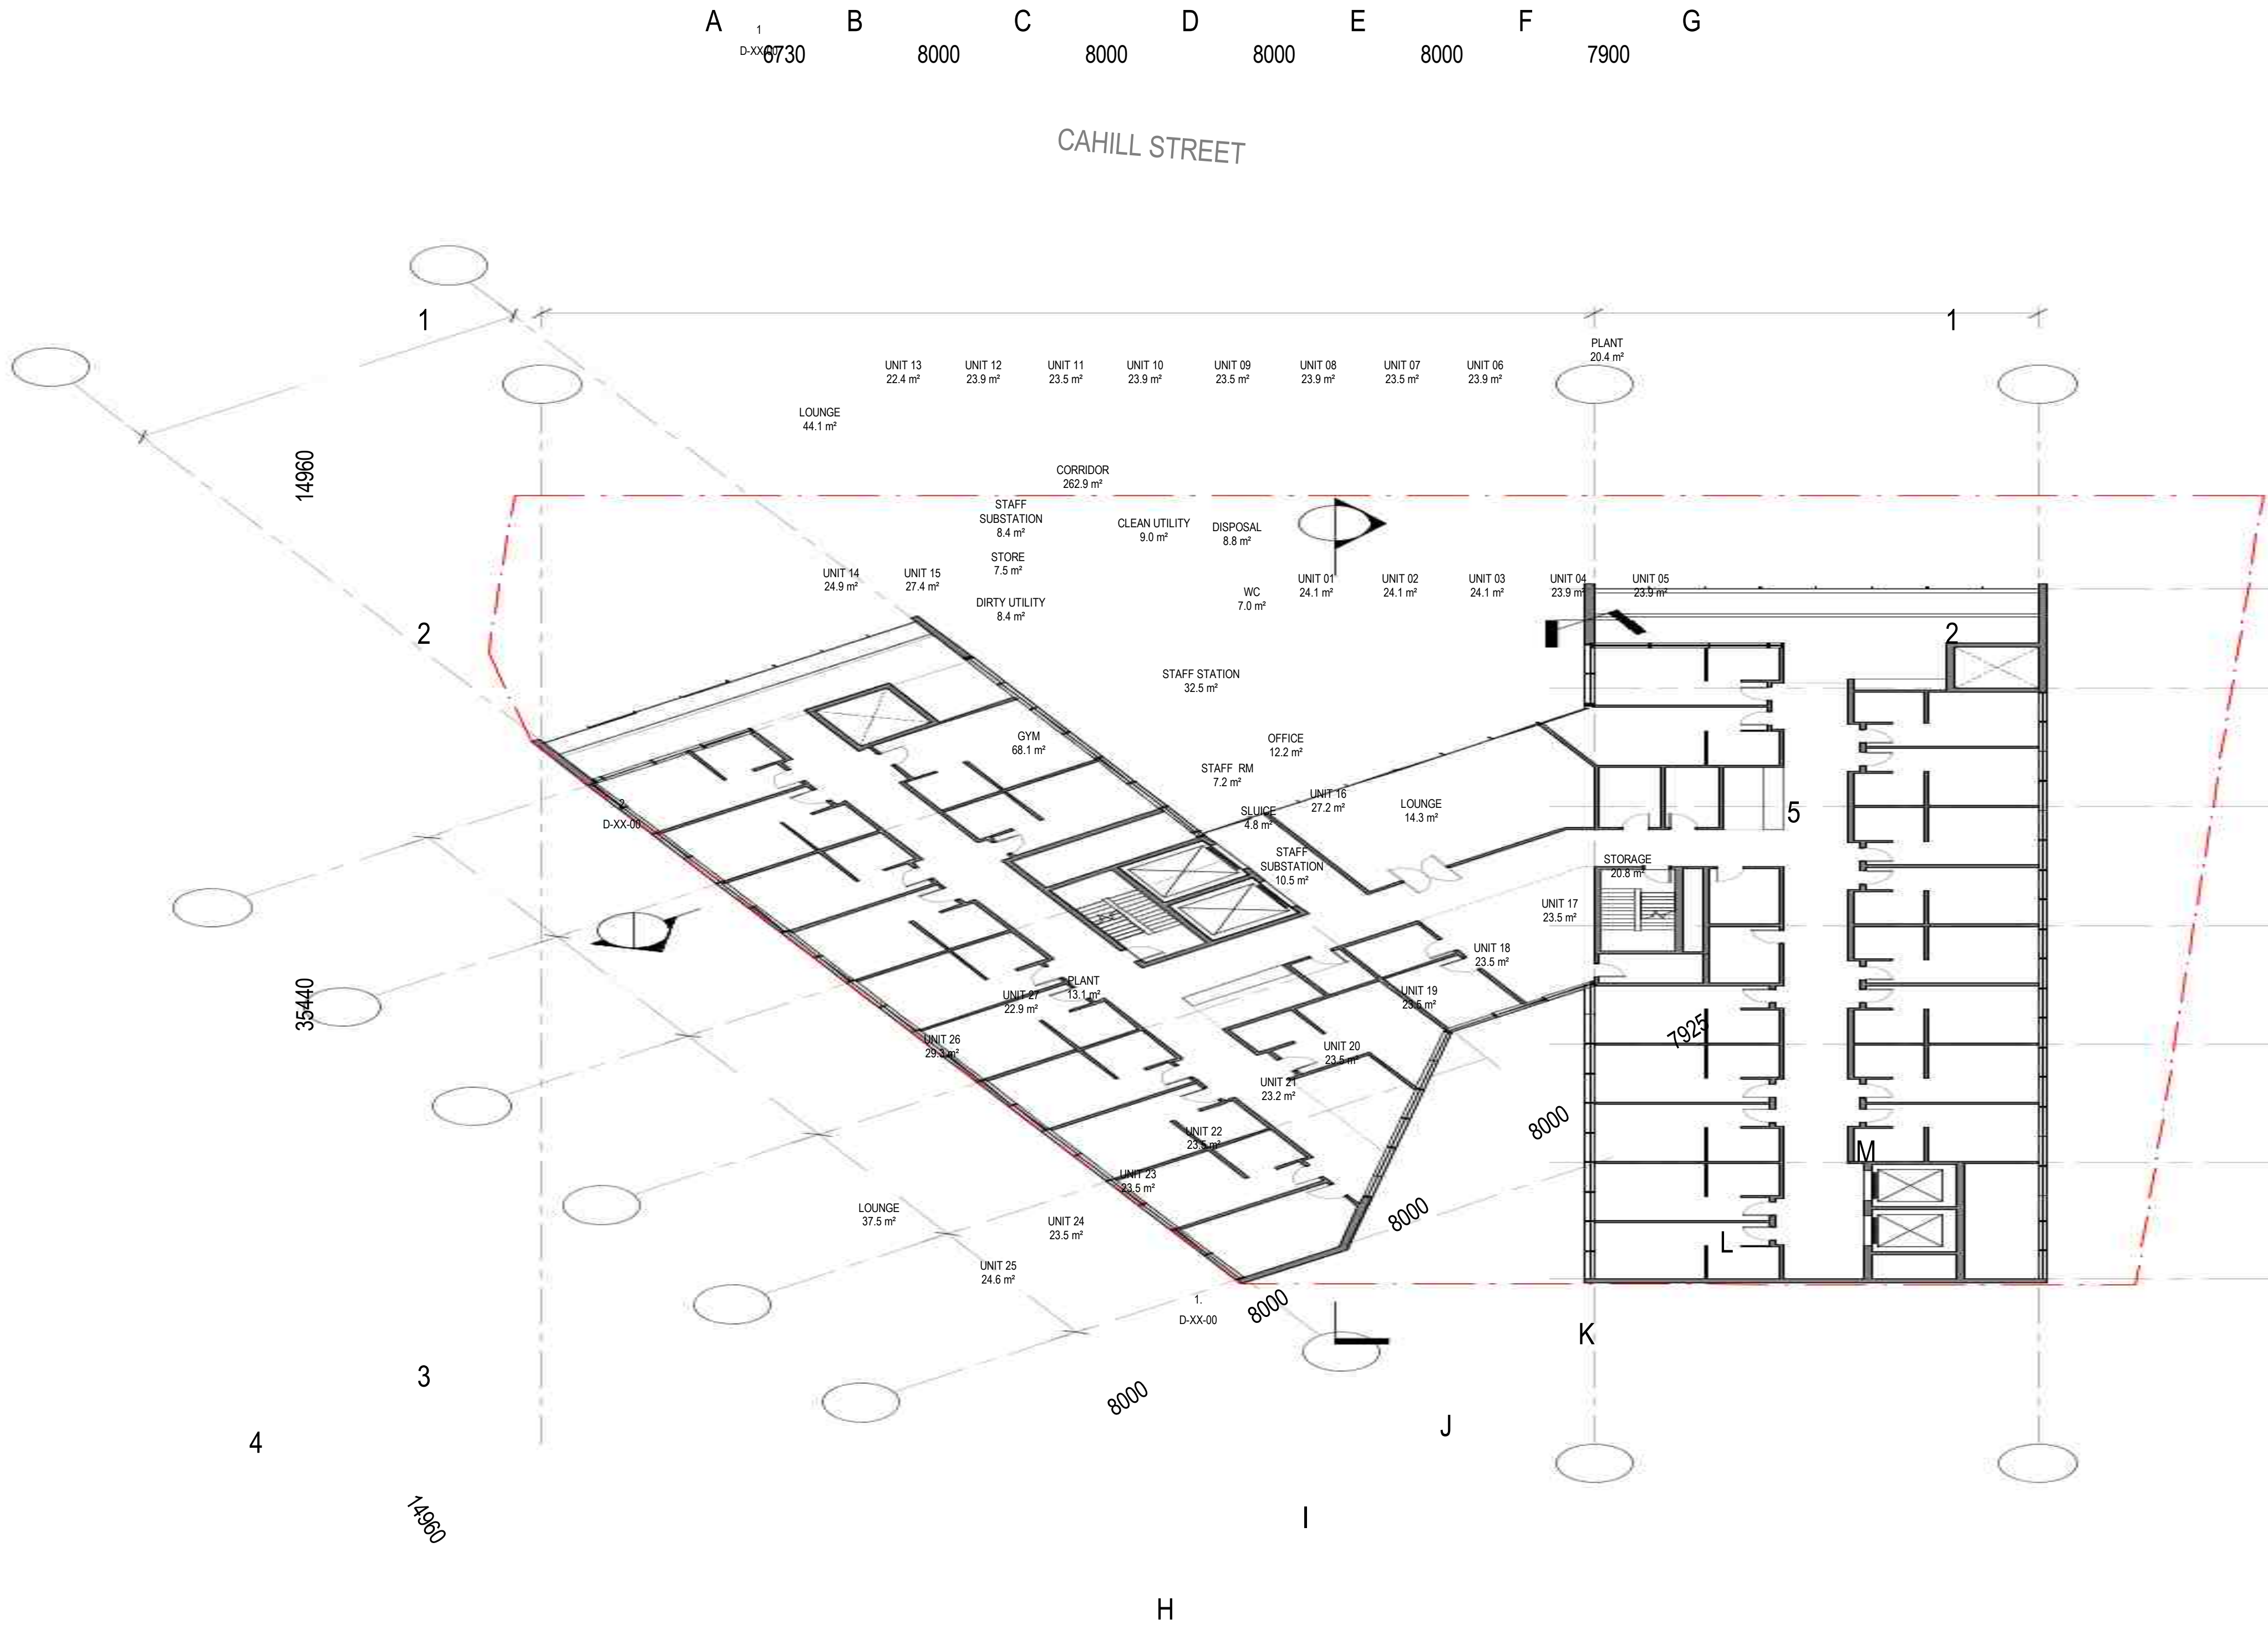

KEY PLAN	URBAN PLANNERS MICHAEL FILE	CLIENT	PROJECT	TRUE NORTH	PROJECT NORTH	DRAWING
	SURVEYORS DUNLOP THORPE & CO TEL: 92836677 CONSULTANT	MHA CLIENT NUMBER	CAMPERDOWN PLANNING PROPOSAL CNR PARRAMATTA ROAD & PYRMONT BRIDGE ROAD, CAMPERDOWN, NSW, AUSTRALIA BVN PROJECT NUMBER s1611019	GRAPHIC SCALE SCALE 1: 200 STATUS CONCEPT DESIGN	4000 10000 DO NOT SCALE	FLOOR PLAN - LEVEL 05 - REHAB UNIT DRAWING NUMBER AR-B-10-05
	CONSULTANT	PROJECT MANAGER				ISSUE C

ISSUE	DATE	FOR
A	11/09/2020	DRAFT FOR REVIEW
B	30/04/2021	FEASIBILITY STUDY
C	11/05/2021	URBAN GROWTH REPORT

INTELLECTUAL PROPERTY
COPYRIGHT BVN ARCHITECTURE PTY LIMITED. UNLESS OTHERWISE AGREED IN WRITING ALL RIGHTS TO THIS DOCUMENT ARE SUBJECT TO PAYMENT IN FULL OF ALL BVN CHARGES. THIS DOCUMENT MAY ONLY BE USED FOR THE EXPRESS PURPOSE AND PROJECT FOR WHICH IT HAS BEEN CREATED AND DELIVERED. AS NOTICED IN WRITING BY BVN AND THIS DOCUMENT MAY NOT BE OTHERWISE USED, OR COPIED, ANY UNAUTHORIZED USE OF THIS DOCUMENT IS AT THE USER'S SOLE RISK AND WITHOUT LIMITING BVN'S RIGHTS THE USER RELEASES AND INDEMNIFIES BVN FROM AND AGAINST ALL LOSS SO ARISING.


NOTE
CONTRACTOR TO CHECK AND VERIFY ALL DIMENSIONS ON SITE PRIOR TO COMMENCEMENT OF WORK OR PREPARATION OF SHOP DRAWINGS. DO NOT SCALE THIS DRAWING.



PRELIMINARY HEALTH FACILITY

LEVEL 06 - ROOM SCHEDULE

Name	Count	Area
CLEAN UTILITY	1	9.0 m²
CORRIDOR	1	262.9 m²
DIRTY UTILITY	1	8.4 m²
DISPOSAL	1	8.8 m²
FIRE STAIR	1	14.6 m²
GYM	1	68.1 m²
LIFT	1	9.6 m²
LIFT	1	9.6 m²
LIFT	1	13.6 m²
LOUNGE	1	14.3 m²
LOUNGE	1	44.1 m²
LOUNGE	1	37.5 m²
OFFICE	1	12.2 m²
PLANT	1	20.4 m²
PLANT	1	13.1 m²
SLUICE	1	4.8 m²
STAFF RM	1	7.2 m²
STAFF STATION	1	32.5 m²
STAFF SUBSTATION	1	8.4 m²
STAFF SUBSTATION	1	10.5 m²
STORAGE	1	20.8 m²
STORE	1	7.5 m²
UNIT 01	1	24.1 m²
UNIT 02	1	24.1 m²
UNIT 03	1	24.1 m²
UNIT 04	1	23.9 m²
UNIT 05	1	23.9 m²
UNIT 06	1	23.9 m²
UNIT 07	1	23.5 m²
UNIT 08	1	23.9 m²
UNIT 09	1	23.5 m²
UNIT 10	1	23.9 m²
UNIT 11	1	23.5 m²
UNIT 12	1	23.9 m²
UNIT 13	1	22.4 m²
UNIT 14	1	24.9 m²
UNIT 15	1	27.4 m²
UNIT 16	1	27.2 m²
UNIT 17	1	23.5 m²
UNIT 18	1	23.5 m²
UNIT 19	1	23.5 m²
UNIT 20	1	23.5 m²
UNIT 21	1	23.2 m²
UNIT 22	1	23.5 m²
UNIT 23	1	23.5 m²
UNIT 24	1	23.5 m²
UNIT 25	1	24.6 m²
UNIT 26	1	29.3 m²
UNIT 27	1	22.9 m²
WC	1	7.0 m²

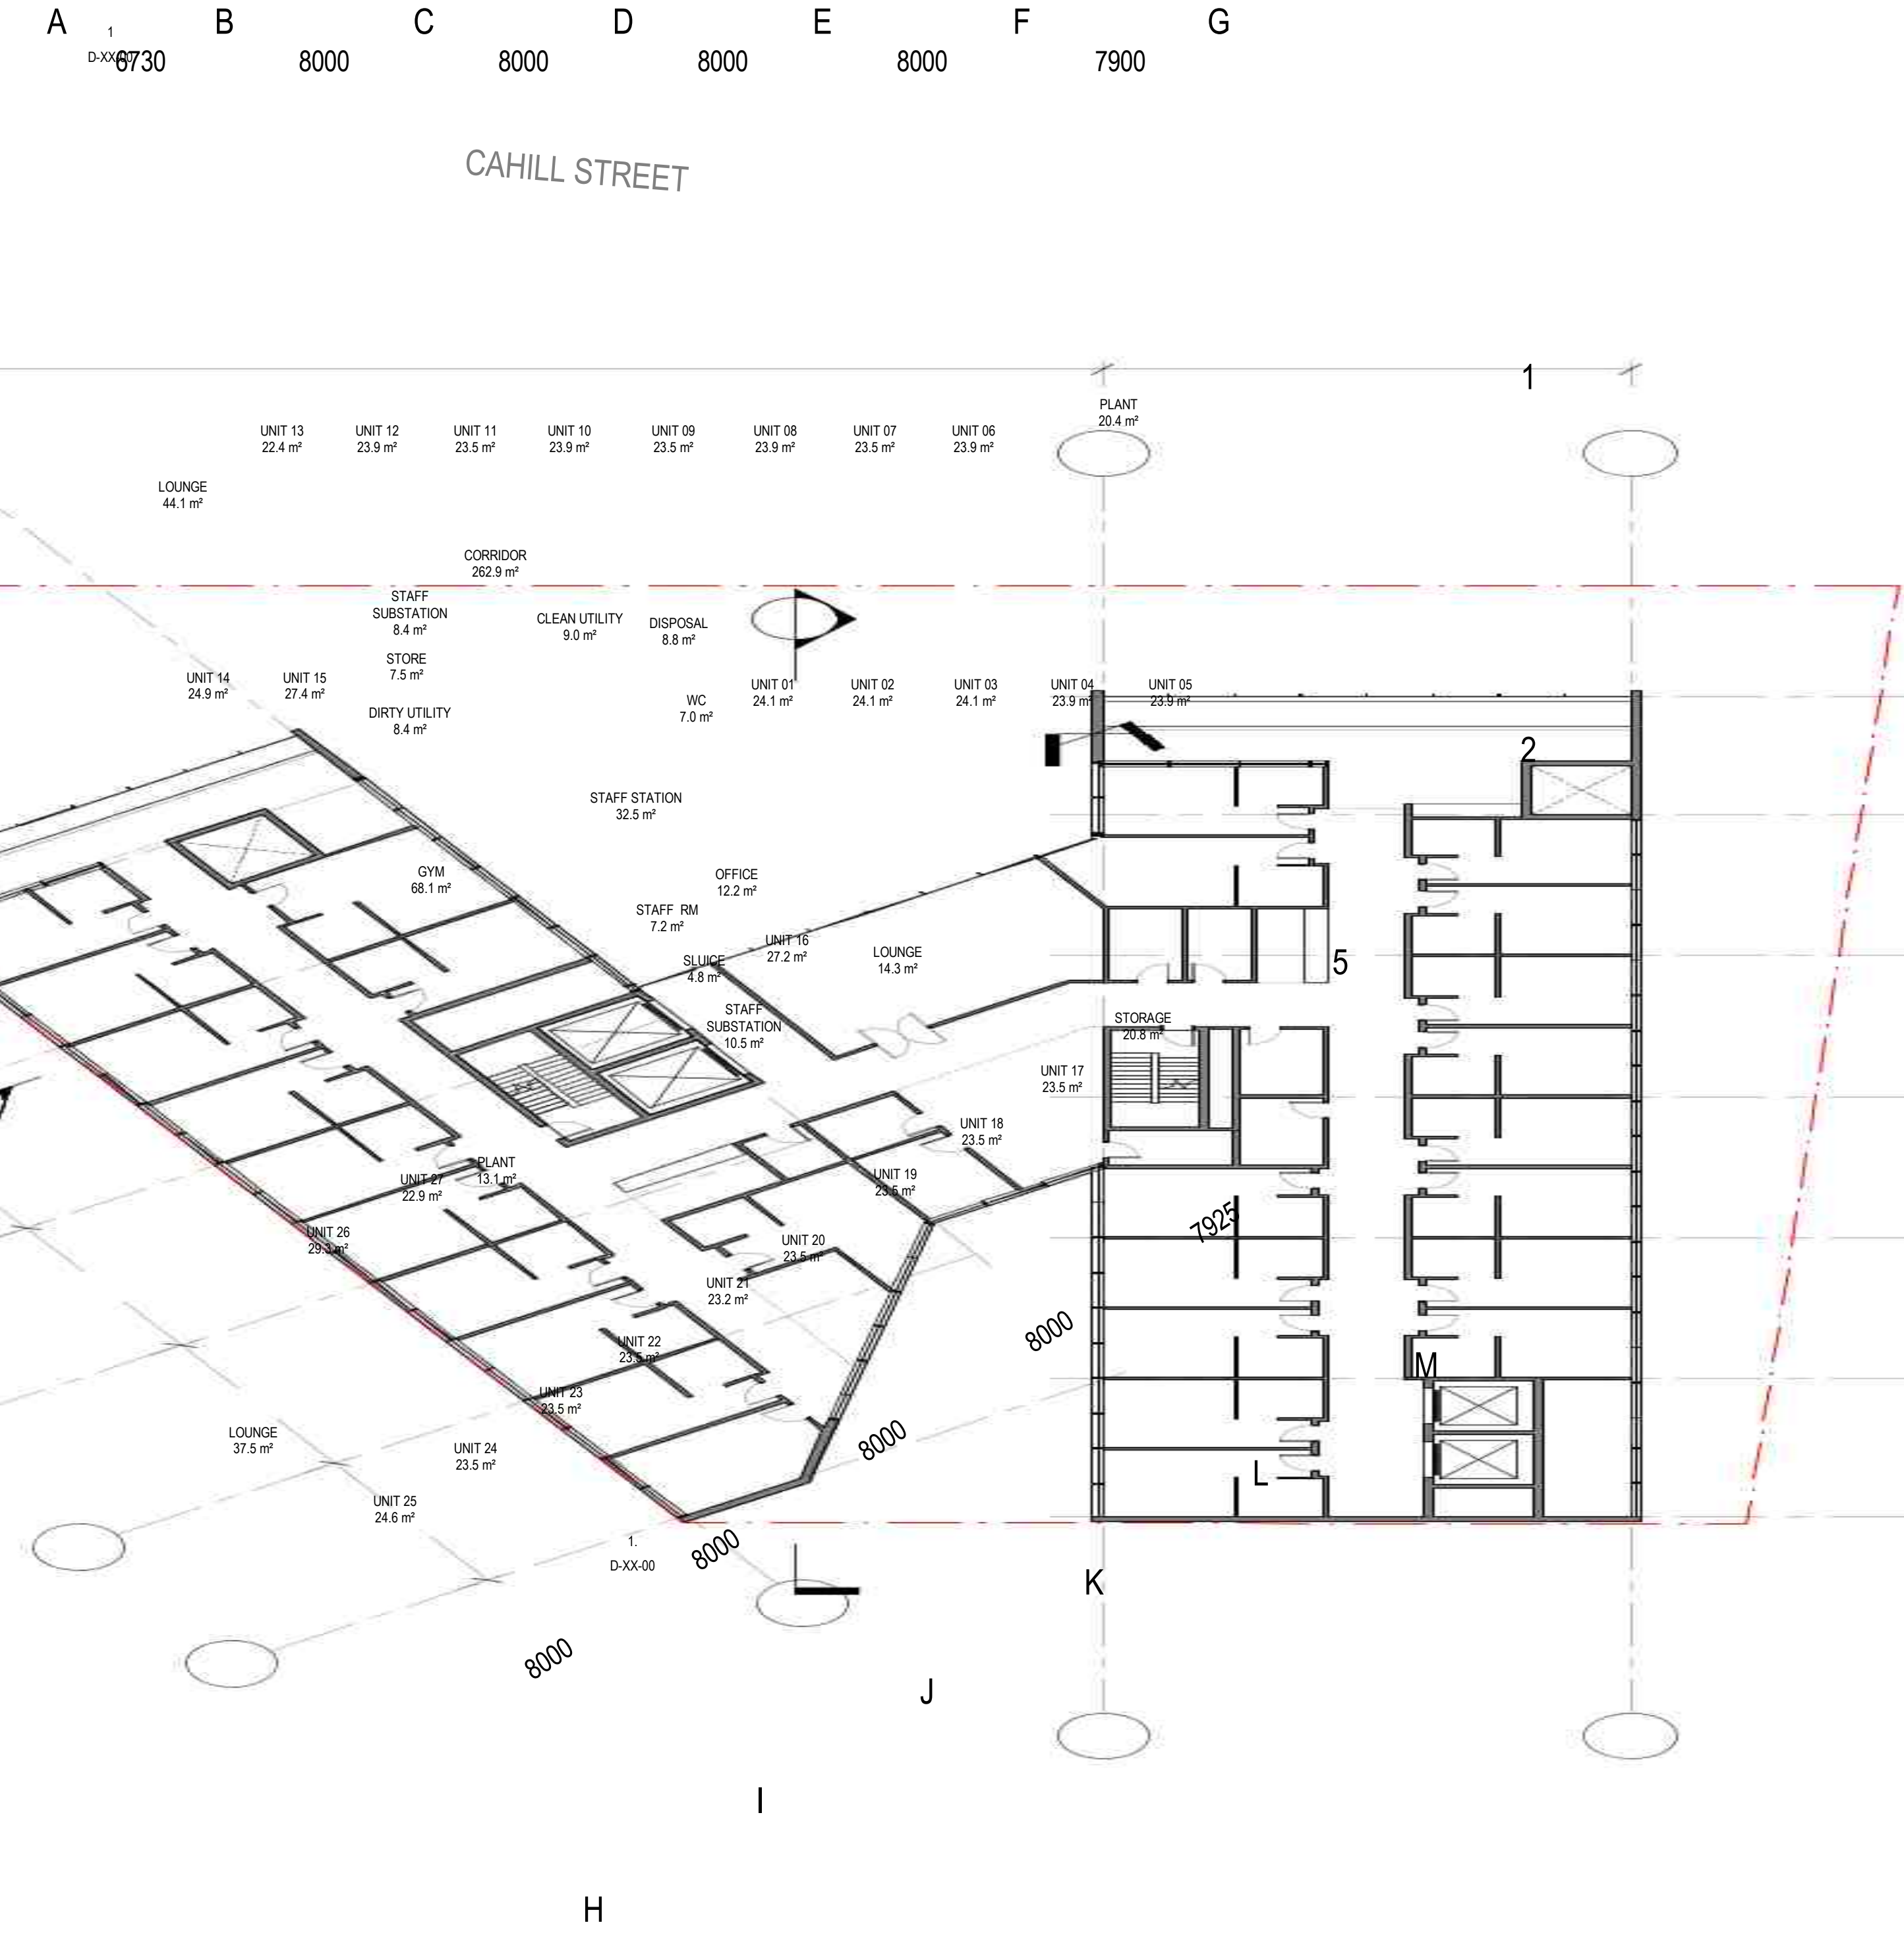

KEY PLAN	URBAN PLANNERS MICHAEL FILE	CLIENT MHA	PROJECT CAMPERDOWN PLANNING PROPOSAL CNR PARRAMATTA ROAD & PYRMONT BRIDGE ROAD, CAMPERDOWN, NSW, AUSTRALIA BVN PROJECT NUMBER s1611019	TRUE NORTH GRAPHIC SCALE SCALE 1: 200 STATUS CONCEPT DESIGN	PROJECT NORTH DRAWING DO NOT SCALE	FLOOR PLAN - LEVEL 06 - REHAB UNIT DRAWING NUMBER AR-B-10-06	ISSUE C


ISSUE	DATE	FOR
A	11/09/2020	DRAFT FOR REVIEW
B	30/04/2021	FEASIBILITY STUDY
C	11/05/2021	URBAN GROWTH REPORT

INTELLECTUAL PROPERTY
COPYRIGHT BVN ARCHITECTURE PTY LIMITED. UNLESS OTHERWISE AGREED IN WRITING ALL RIGHTS TO THIS DOCUMENT ARE SUBJECT TO PAYMENT IN FULL OF ALL BVN CHARGES. THIS DOCUMENT MAY ONLY BE USED FOR THE EXPRESS PURPOSE AND PROJECT FOR WHICH IT HAS BEEN CREATED AND DELIVERED. AS NOTICED IN WRITING BY BVN AND THIS DOCUMENT MAY NOT BE OTHERWISE USED, OR COPIED, ANY UNAUTHORIZED USE OF THIS DOCUMENT IS AT THE USER'S SOLE RISK AND WITHOUT LIMITING BVN'S RIGHTS THE USER RELEASES AND INDEMNIFIES BVN FROM AND AGAINST ALL LOSS SO ARISING.


NOTE
CONTRACTOR TO CHECK AND VERIFY ALL DIMENSIONS ON SITE PRIOR TO COMMENCEMENT OF WORK OR PREPARATION OF SHOP DRAWINGS. DO NOT SCALE THIS DRAWING.



PRELIMINARY HEALTH FACILITY

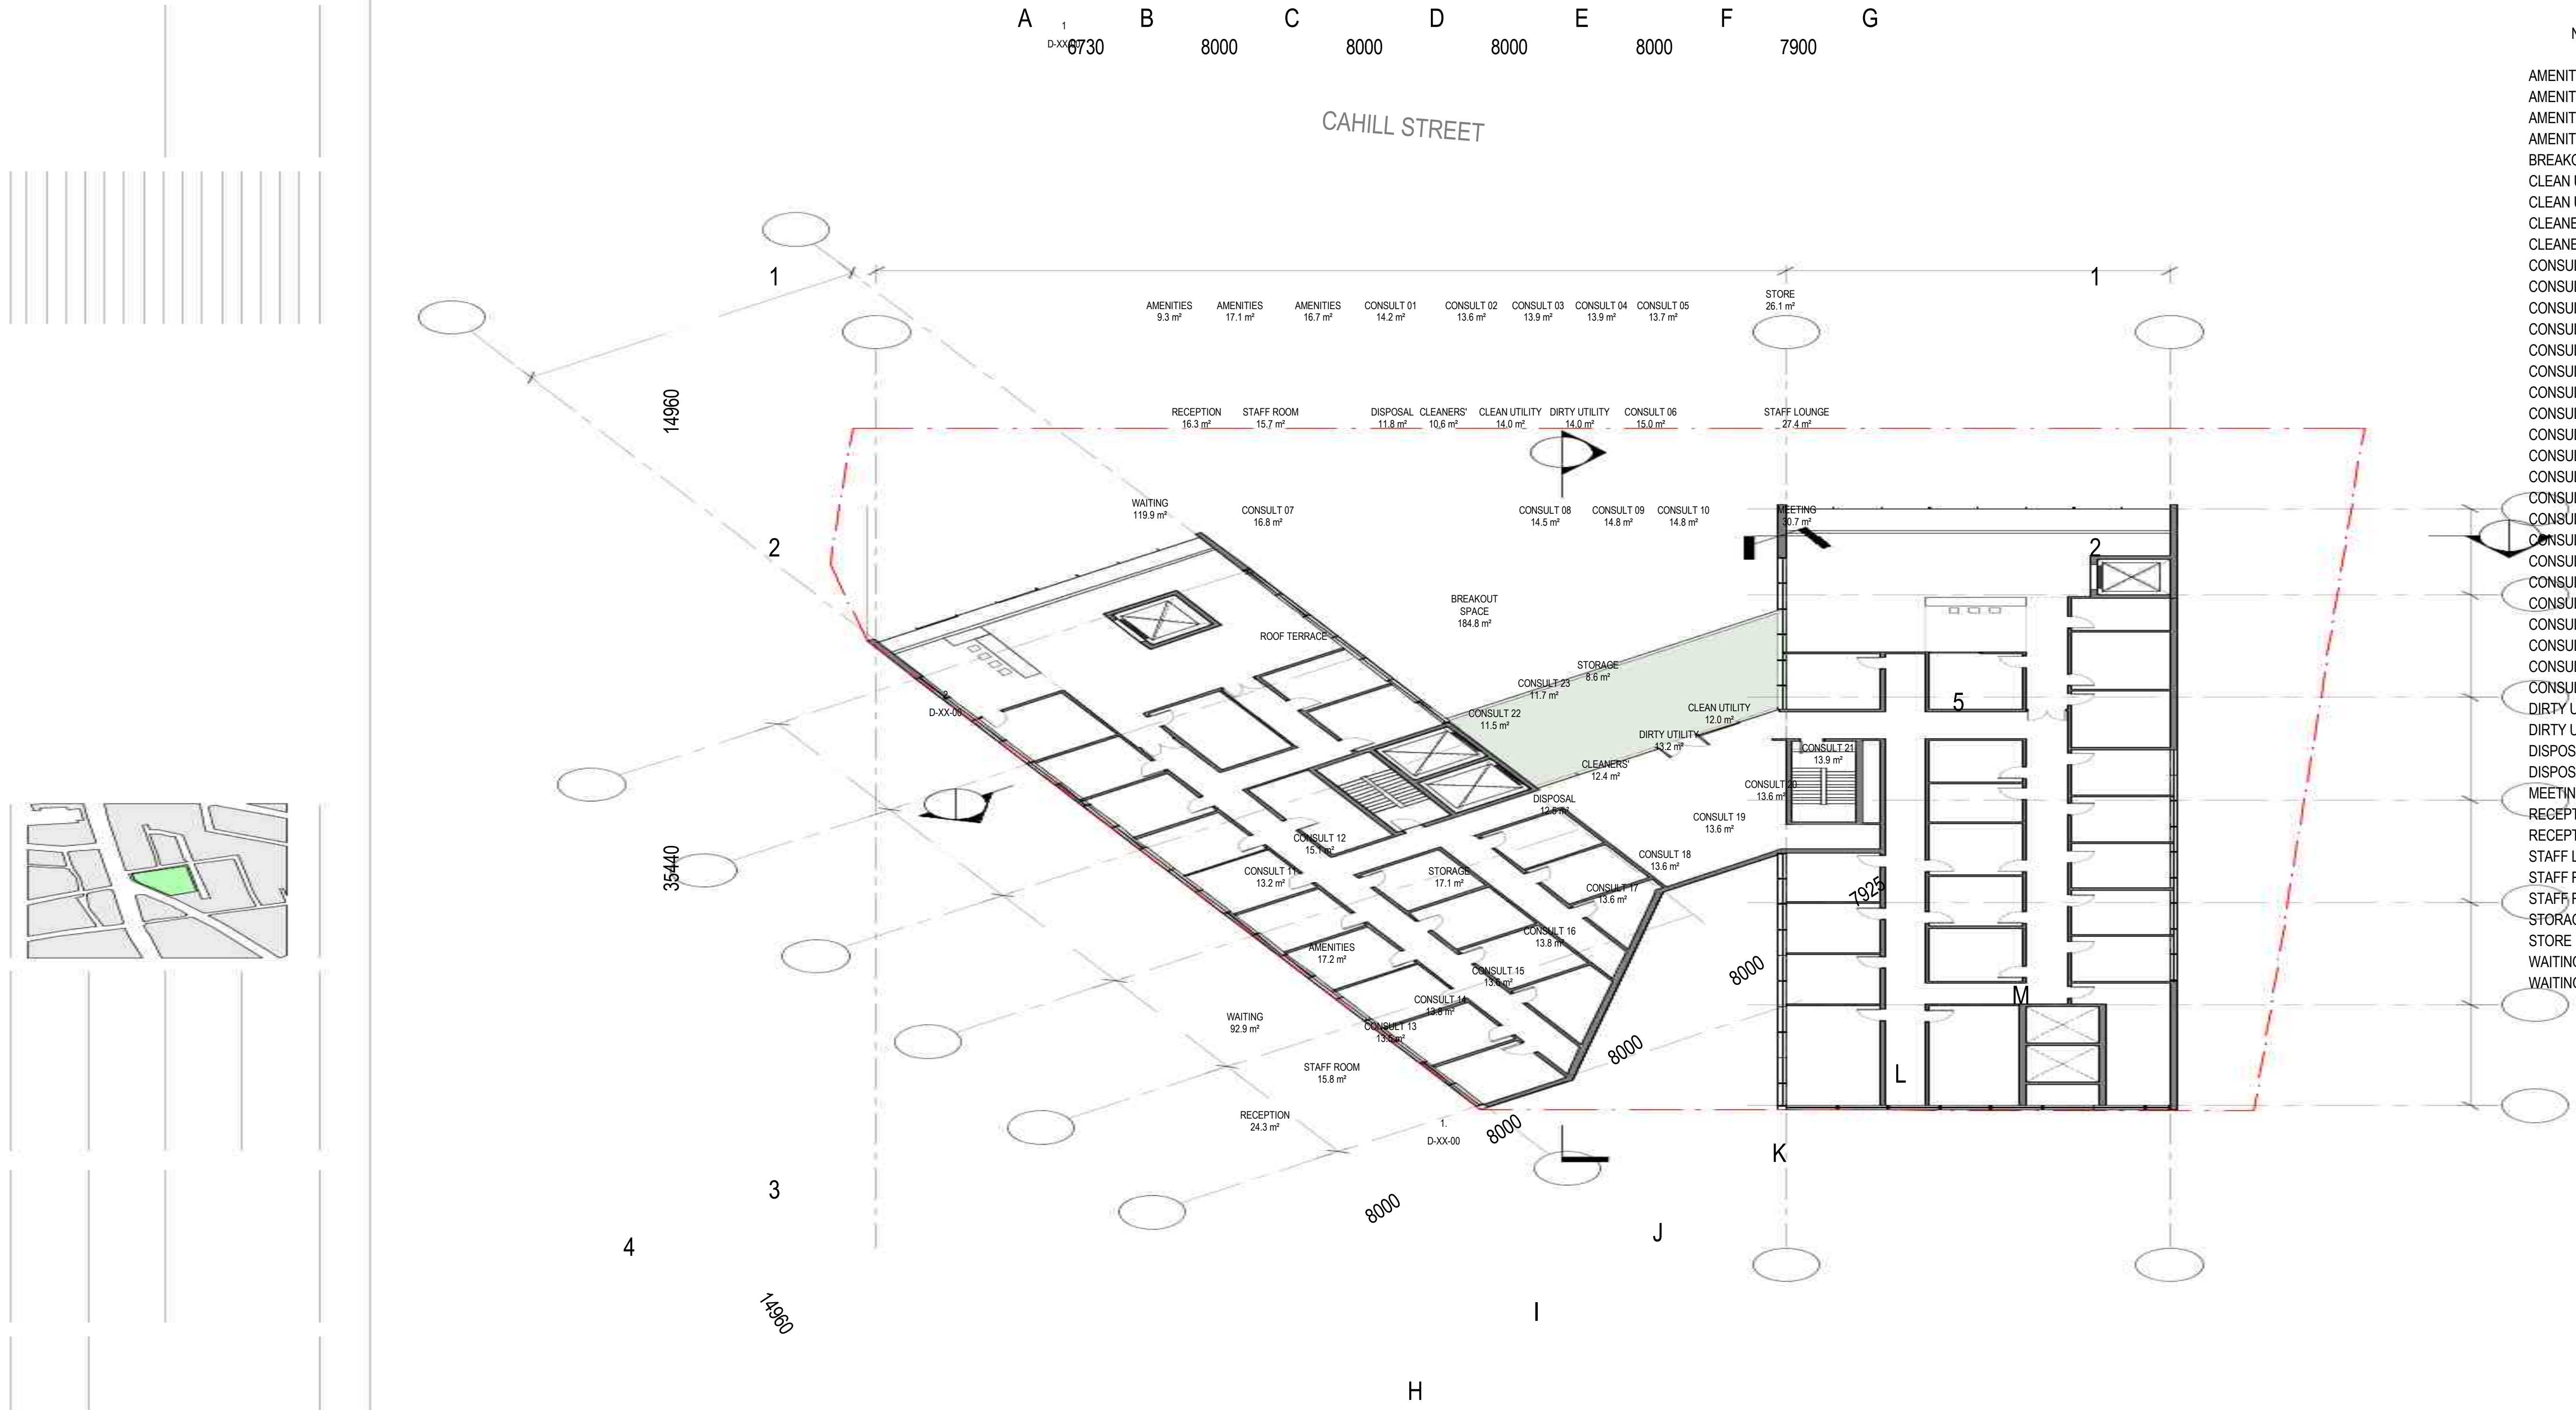

LEVEL 07 - ROOM SCHEDULE		
Name	Count	Area
AMENITIES	1	9.3 m²
AMENITIES	1	17.1 m²
AMENITIES	1	16.7 m²
AMENITIES	1	17.2 m²
BREAKOUT SPACE	1	118.9 m²
CLEAN UTILITY	1	14.0 m²
CLEAN UTILITY	1	12.0 m²
CLEANERS'	1	10.6 m²
CLEANERS'	1	12.4 m²
CONSULT 01	1	14.2 m²
CONSULT 02	1	13.6 m²
CONSULT 03	1	13.9 m²
CONSULT 04	1	13.9 m²
CONSULT 05	1	13.7 m²
CONSULT 06	1	15.0 m²
CONSULT 07	1	16.8 m²
CONSULT 08	1	14.5 m²
CONSULT 09	1	14.8 m²
CONSULT 10	1	14.8 m²
CONSULT 11	1	13.2 m²
CONSULT 12	1	15.1 m²
CONSULT 13	1	13.5 m²
CONSULT 14	1	13.8 m²
CONSULT 15	1	13.6 m²
CONSULT 16	1	13.8 m²
CONSULT 17	1	13.6 m²
CONSULT 18	1	13.6 m²
CONSULT 19	1	13.6 m²
CONSULT 20	1	13.6 m²
CONSULT 21	1	13.9 m²
DIRTY UTILITY	1	14.0 m²
DIRTY UTILITY	1	13.2 m²
DISPOSAL	1	11.8 m²
DISPOSAL	1	12.5 m²
MEETING	1	30.7 m²
RECEPTION	1	16.3 m²
RECEPTION	1	24.3 m²
STAFF LOUNGE	1	27.4 m²
STAFF ROOM	1	15.7 m²
STAFF ROOM	1	15.8 m²
STORAGE	1	17.1 m²
STORE	1	26.1 m²
WAITING	1	119.9 m²
WAITING	1	92.9 m²

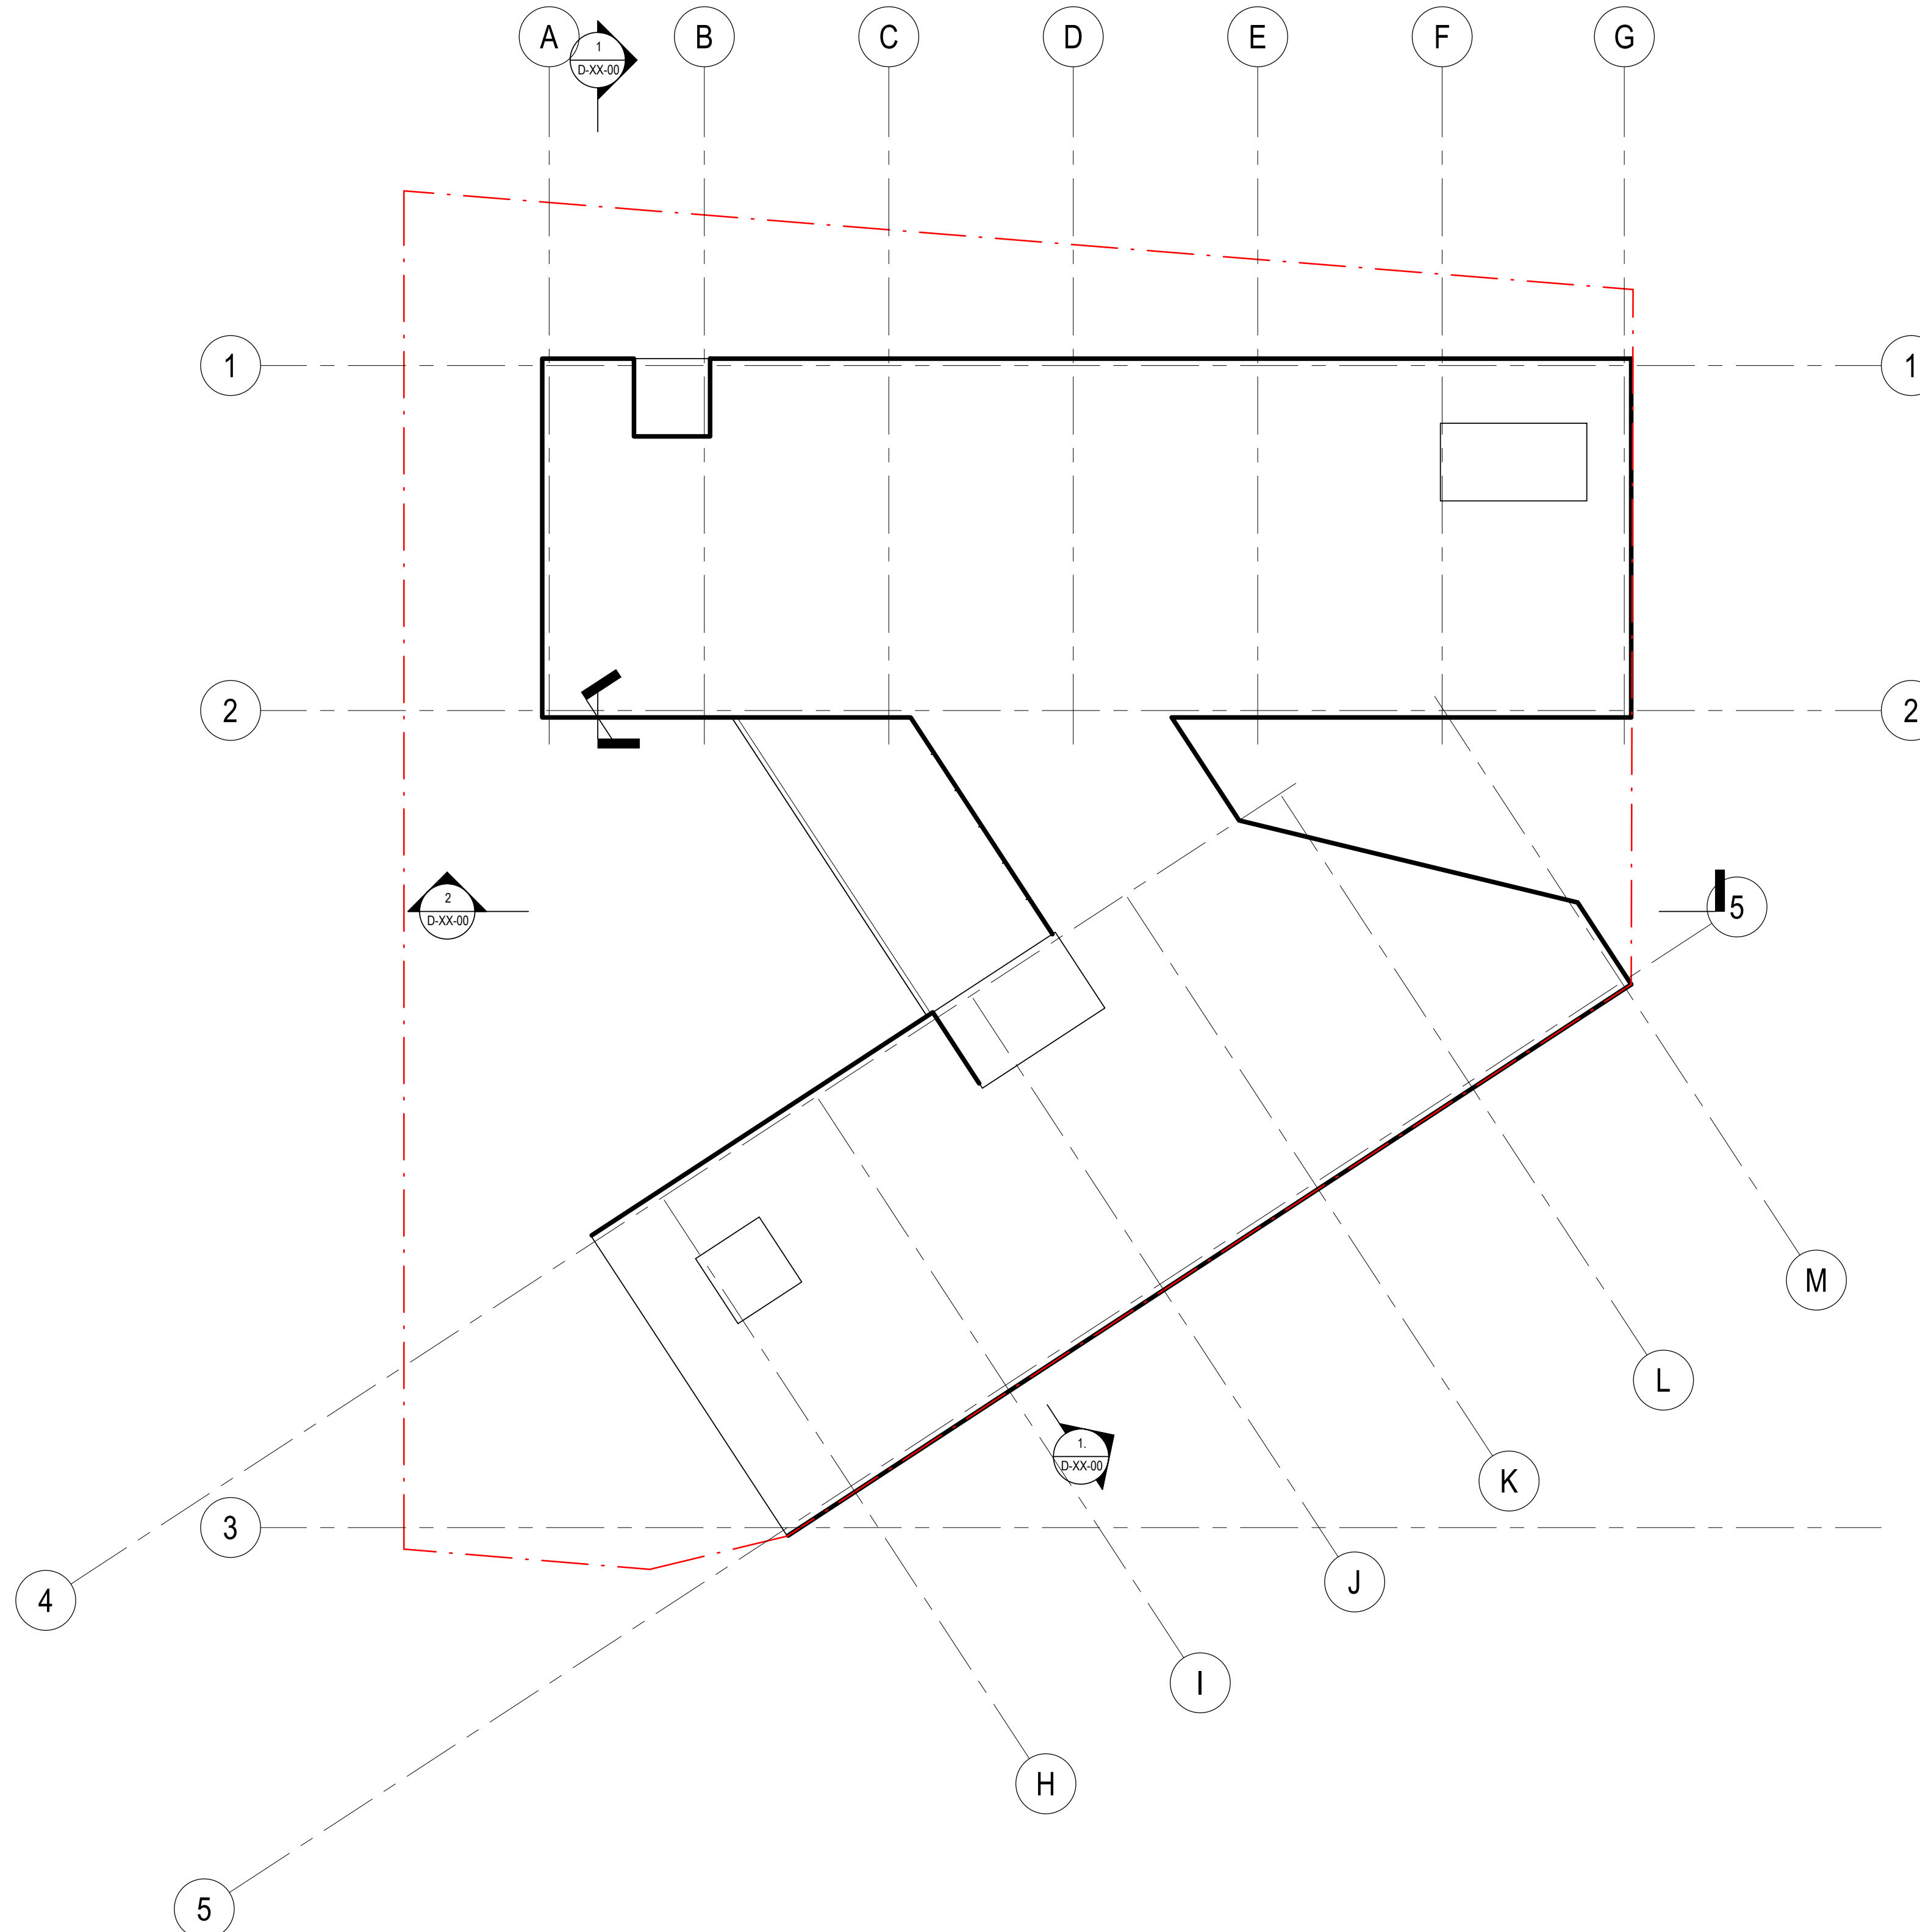[illegible]

KEY PLAN

The key plan shows a street grid. Parramatta Road runs horizontally across the middle. Pittwater Road runs diagonally from the top right towards the bottom. A green-shaded triangular plot is located at the intersection of these two roads, bounded by Parramatta Road to the south and Pittwater Road to the east. Other grey-shaded plots are visible to the north and west of the green plot.

SUE



PRELIMINARY HEALTH FACILITY


1 SECTION AA
B-10-00 1 : 200

FUTURE DEVELOPMENT
(RECOMMENDED BUILDING HEIGHT: 32M)



2 SECTION BB
B-10-00 1 : 200


FUTURE DEVELOPMENT
(RECOMMENDED BUILDING HEIGHT: 24M)

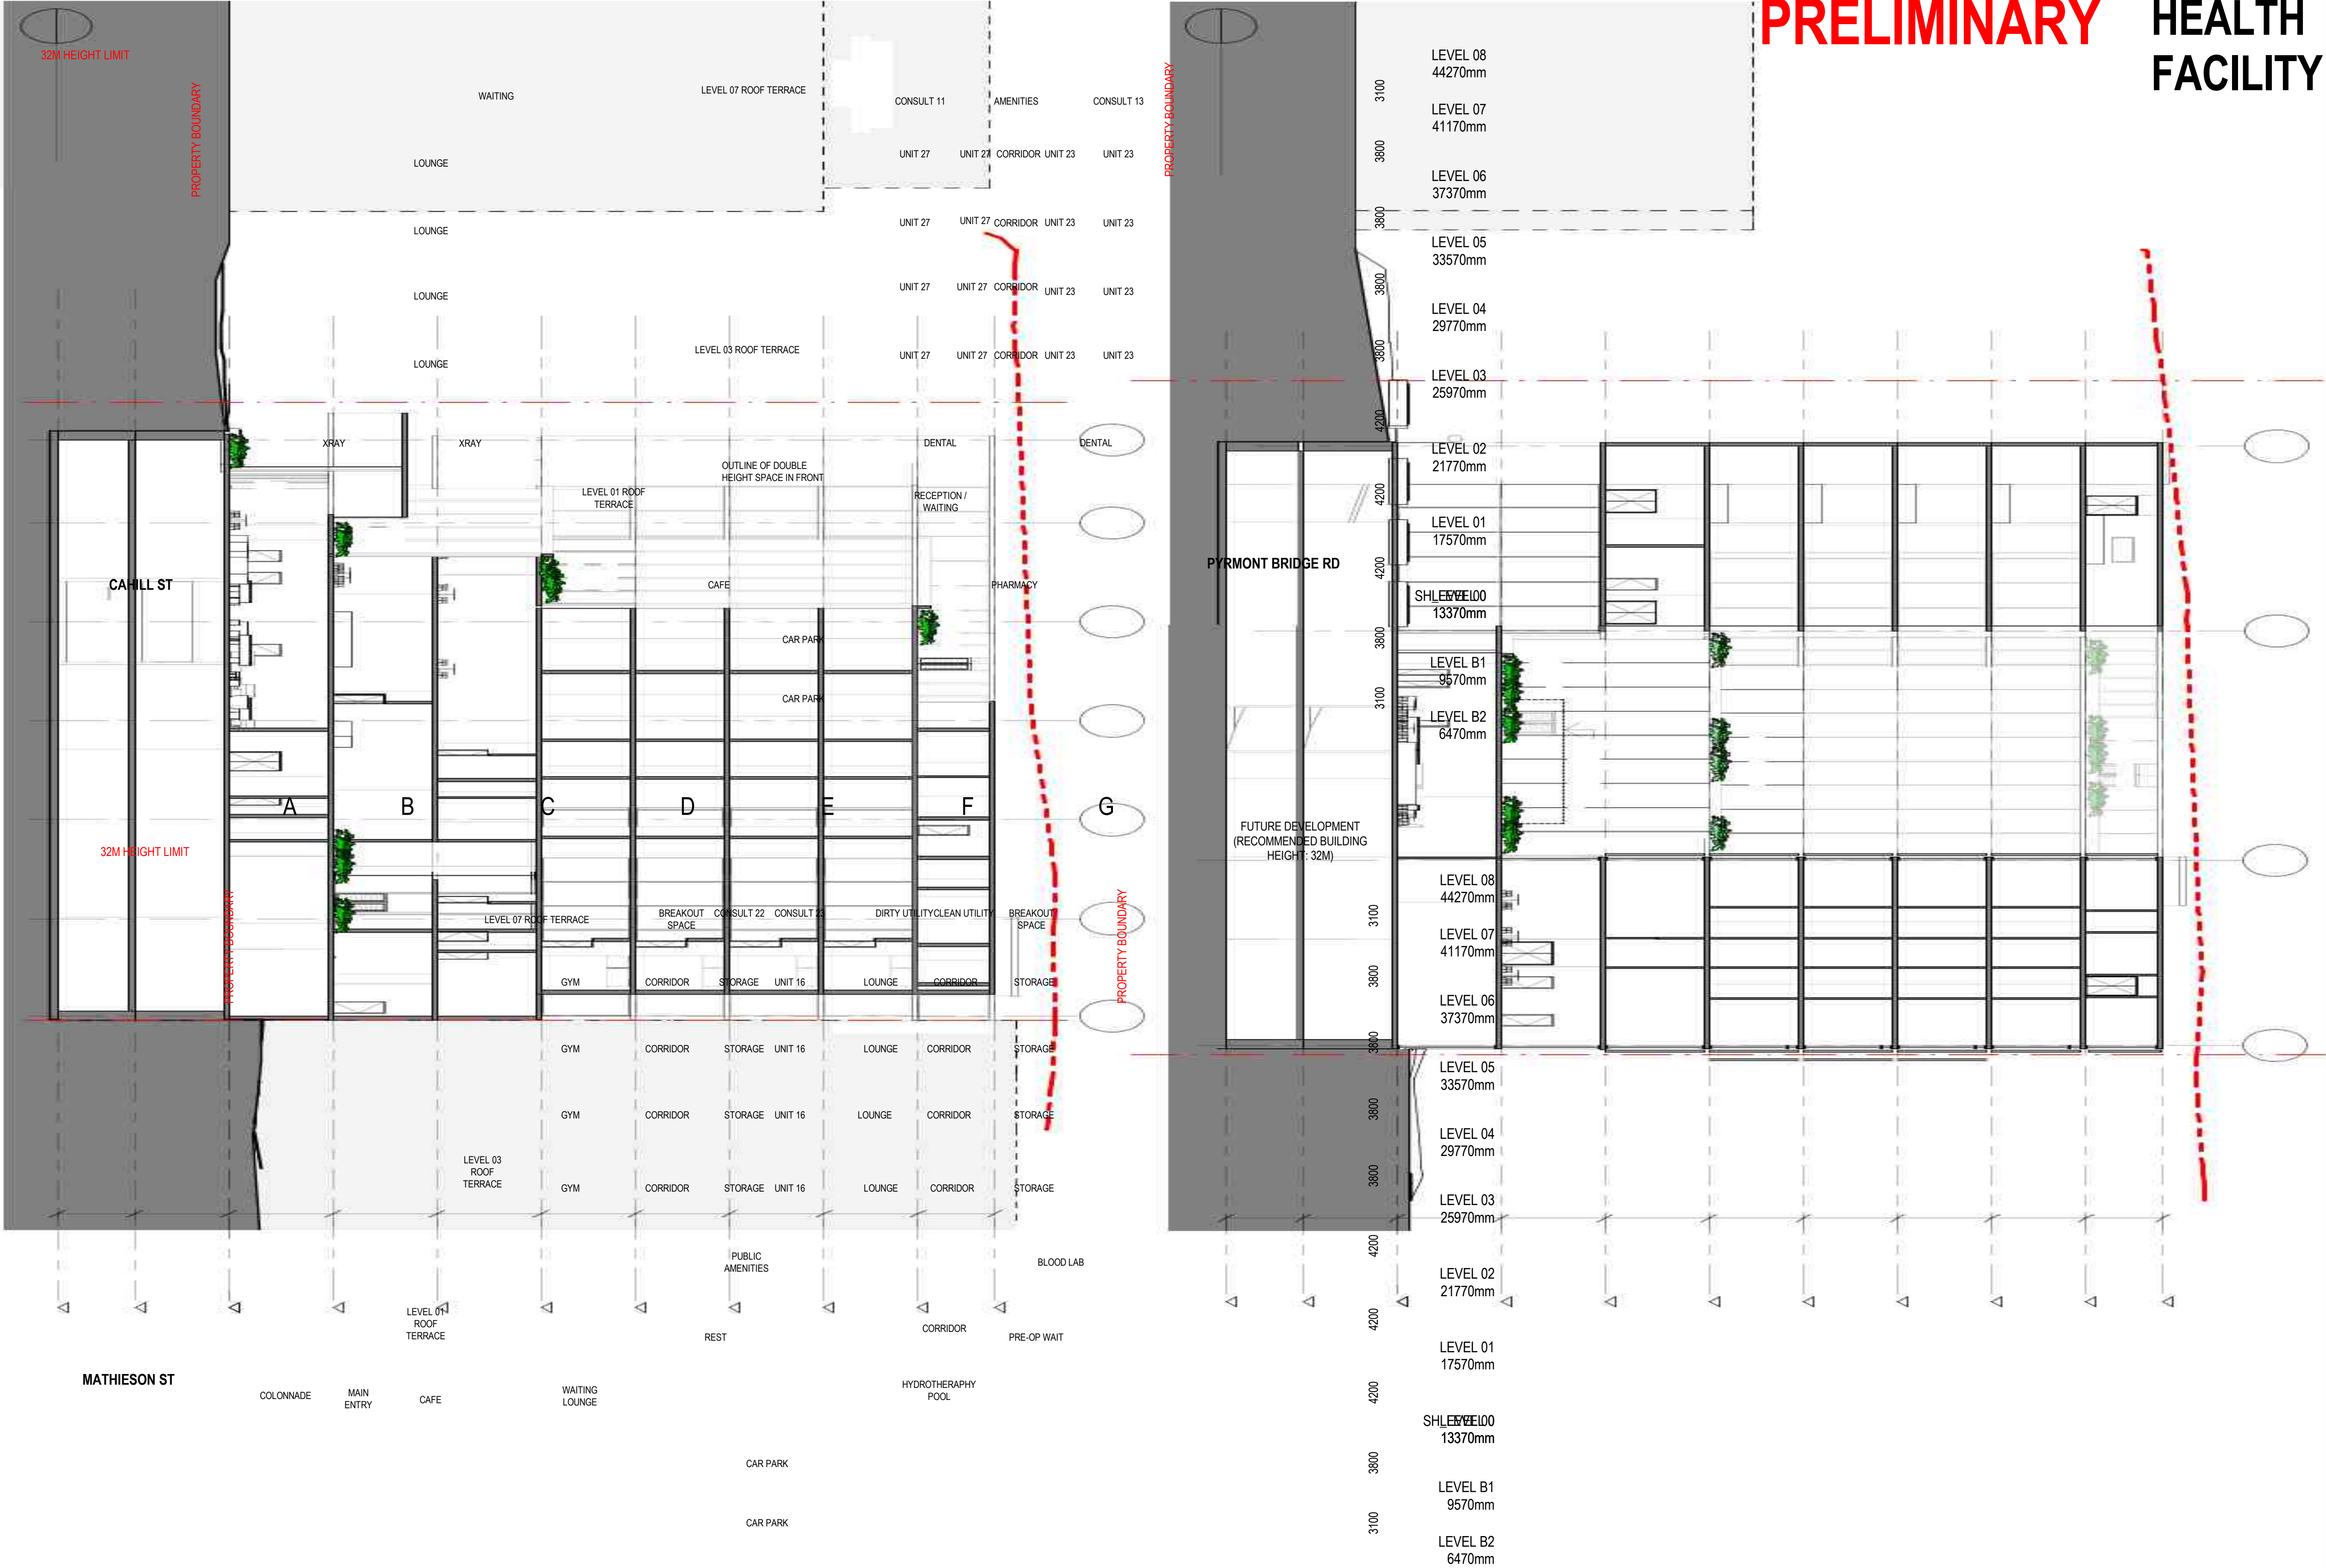

INTELLECTUAL PROPERTY		
COPYRIGHT BVN ARCHITECTURE PTY LIMITED. UNLESS OTHERWISE AGREED IN WRITING ALL RIGHTS TO THIS DOCUMENT ARE SUBJECT TO PAYMENT IN FULL OF ALL BVN CHARGES. THIS DOCUMENT MAY ONLY BE USED FOR THE EXPRESS PURPOSE AND PROJECT FOR WHICH IT HAS BEEN CREATED AND DELIVERED. AS NOTICED IN WRITING BY BVN AND THIS DOCUMENT MAY NOT BE OTHERWISE USED, OR COPIED, ANY UNAUTHORIZED USE OF THIS DOCUMENT IS AT THE USER'S SOLE RISK AND WITHOUT LIMITING BVN'S RIGHTS THE USER RELEASES AND INDEMNIFIES BVN FROM AND AGAINST ALL LOSS SO ARISING.		
ISSUE	DATE	FOR
A	30/04/2021	FEASIBILITY STUDY
B	11/05/2021	URBAN GROWTH REPORT

NOTE
CONTRACTOR TO CHECK AND VERIFY ALL DIMENSIONS ON SITE PRIOR TO COMMENCEMENT OF WORK OR PREPARATION OF SHOP DRAWINGS. DO NOT SCALE THIS DRAWING.

KEY PLAN

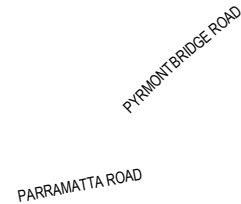

URBAN PLANNERS
MICHAEL FILE

SURVEYORS
DUNLOP THORPE & CO
TEL: 92836677
CONSULTANT

CONSULTANT

CLIENT

MHA
CLIENT NUMBER

PROJECT MANAGER

PROJECT

CAMPERDOWN PLANNING PROPOSAL
CNR PARRAMATTA ROAD & PYRMONT
BRIDGE ROAD, CAMPERDOWN, NSW,
AUSTRALIA
BVN PROJECT NUMBER

s1611019

TRUE NORTH

GRAPHIC SCALE

SCALE

1 : 200
STATUS

CONCEPT DESIGN

PROJECT NORTH

DO NOT SCALE

DRAWING

SECTION 01


DRAWING NUMBER

AR-D-XX-00


ISSUE

B


PRELIMINARY HEALTH FACILITY

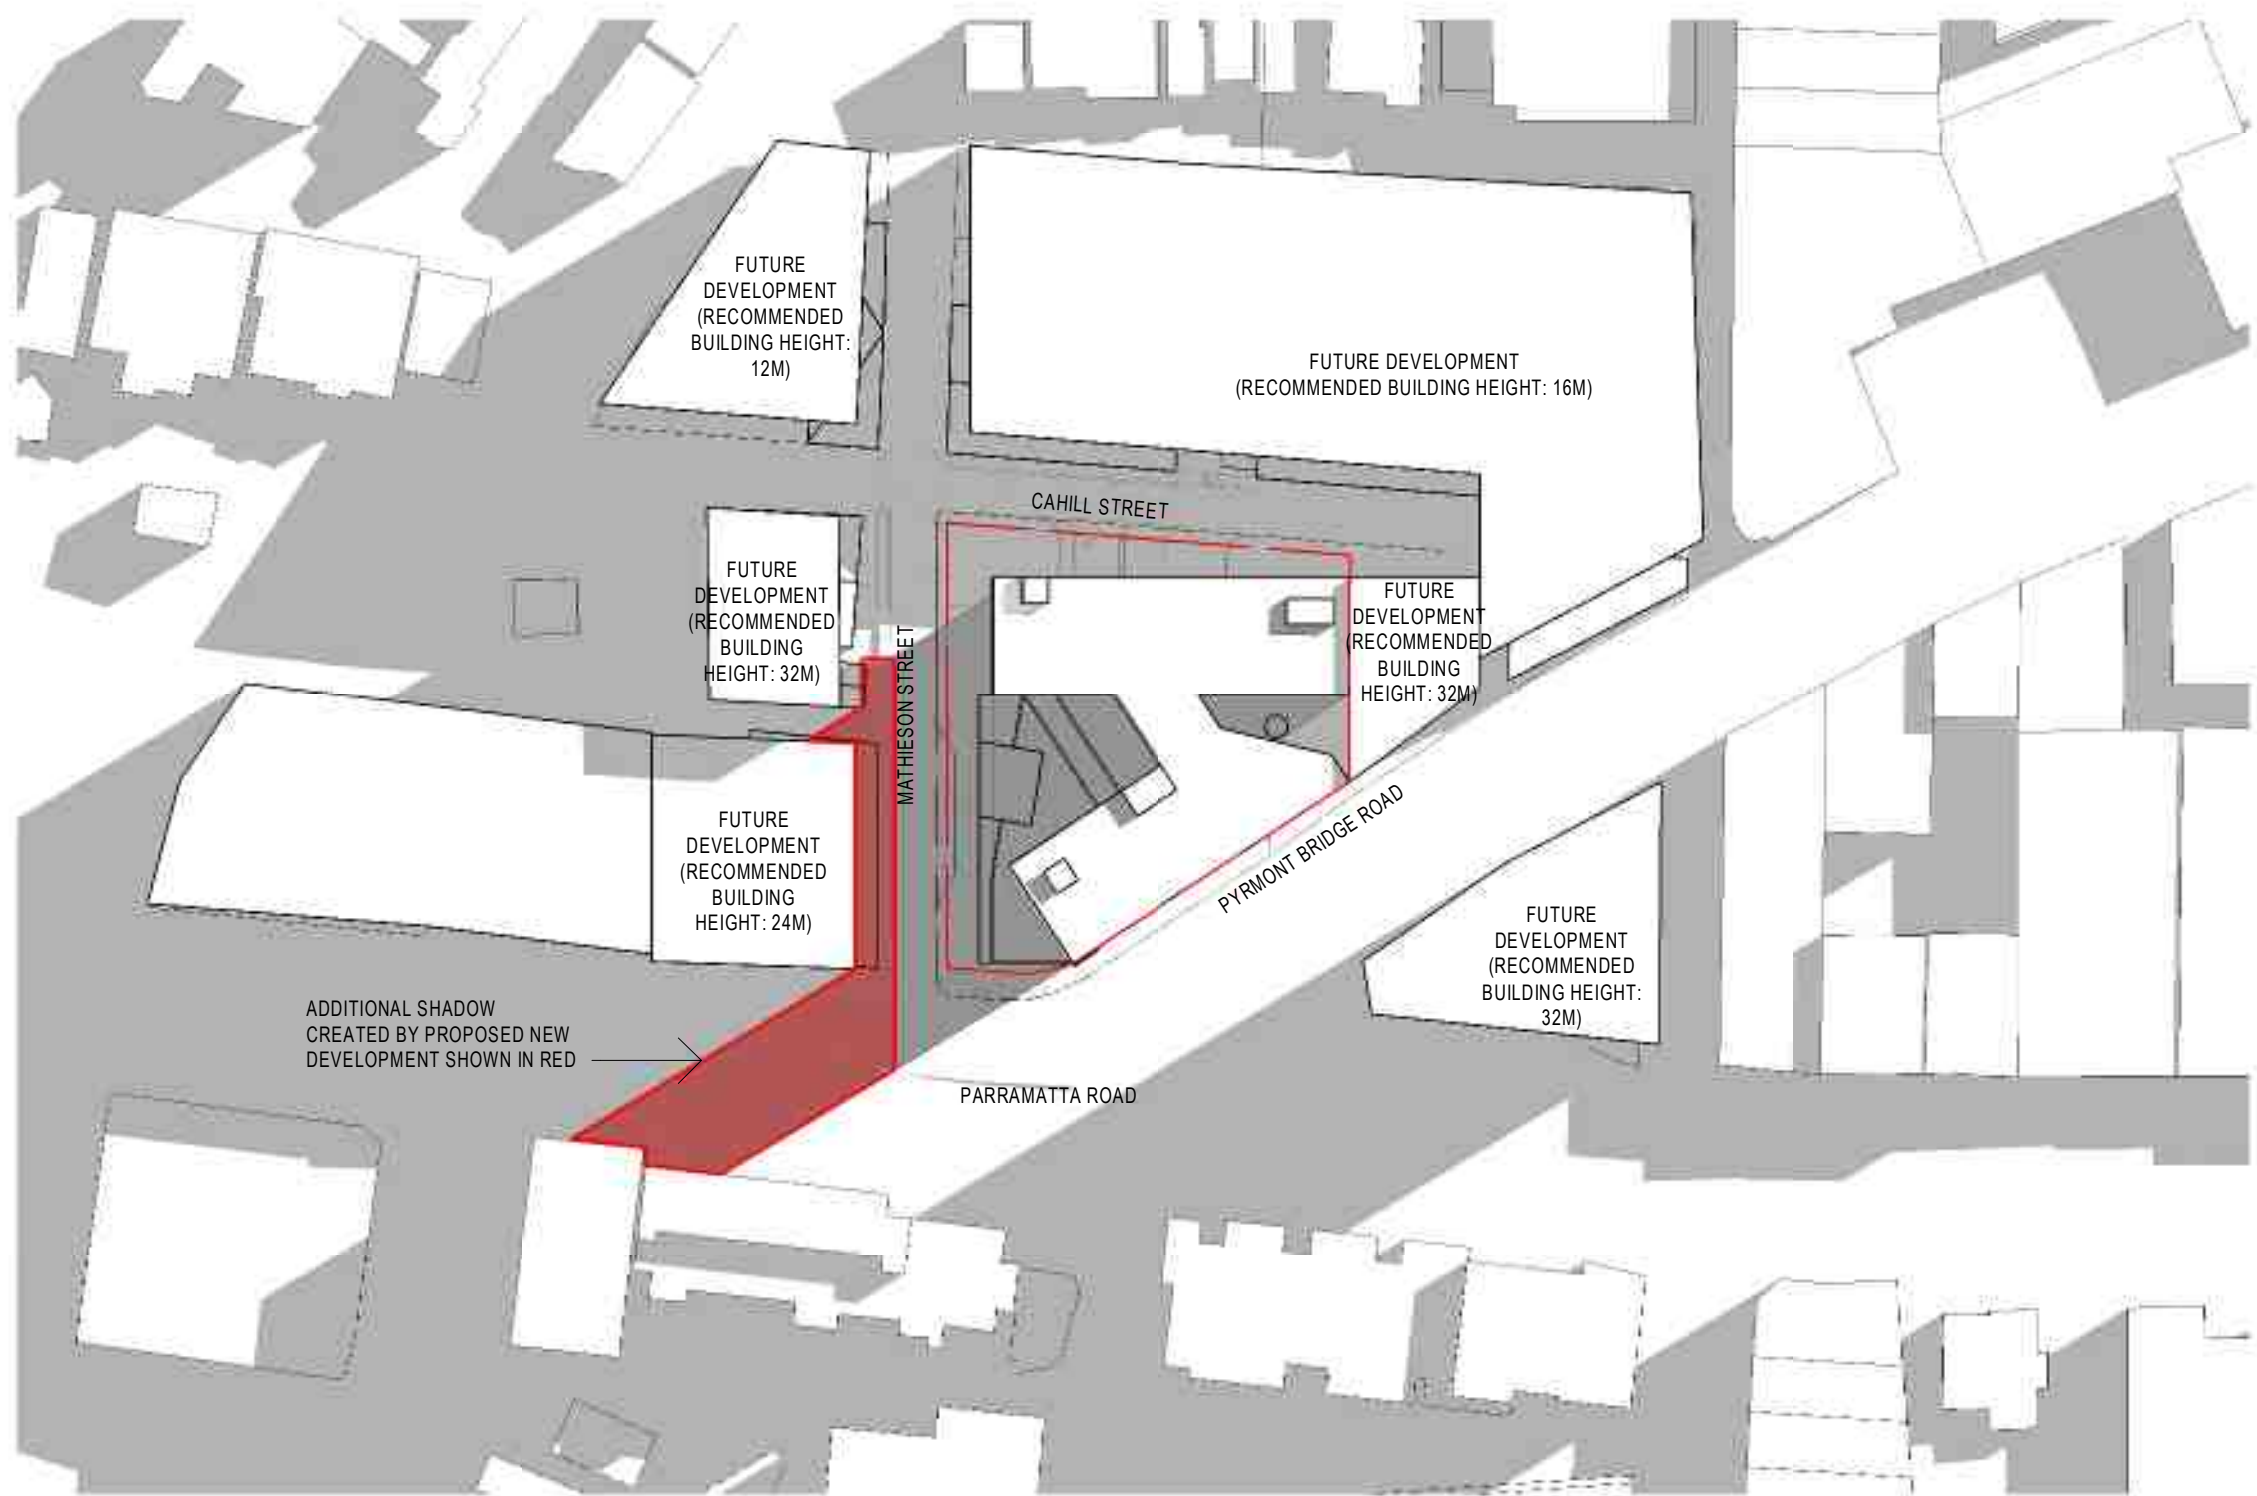

1 Shadow Diagram 9am Jun 21

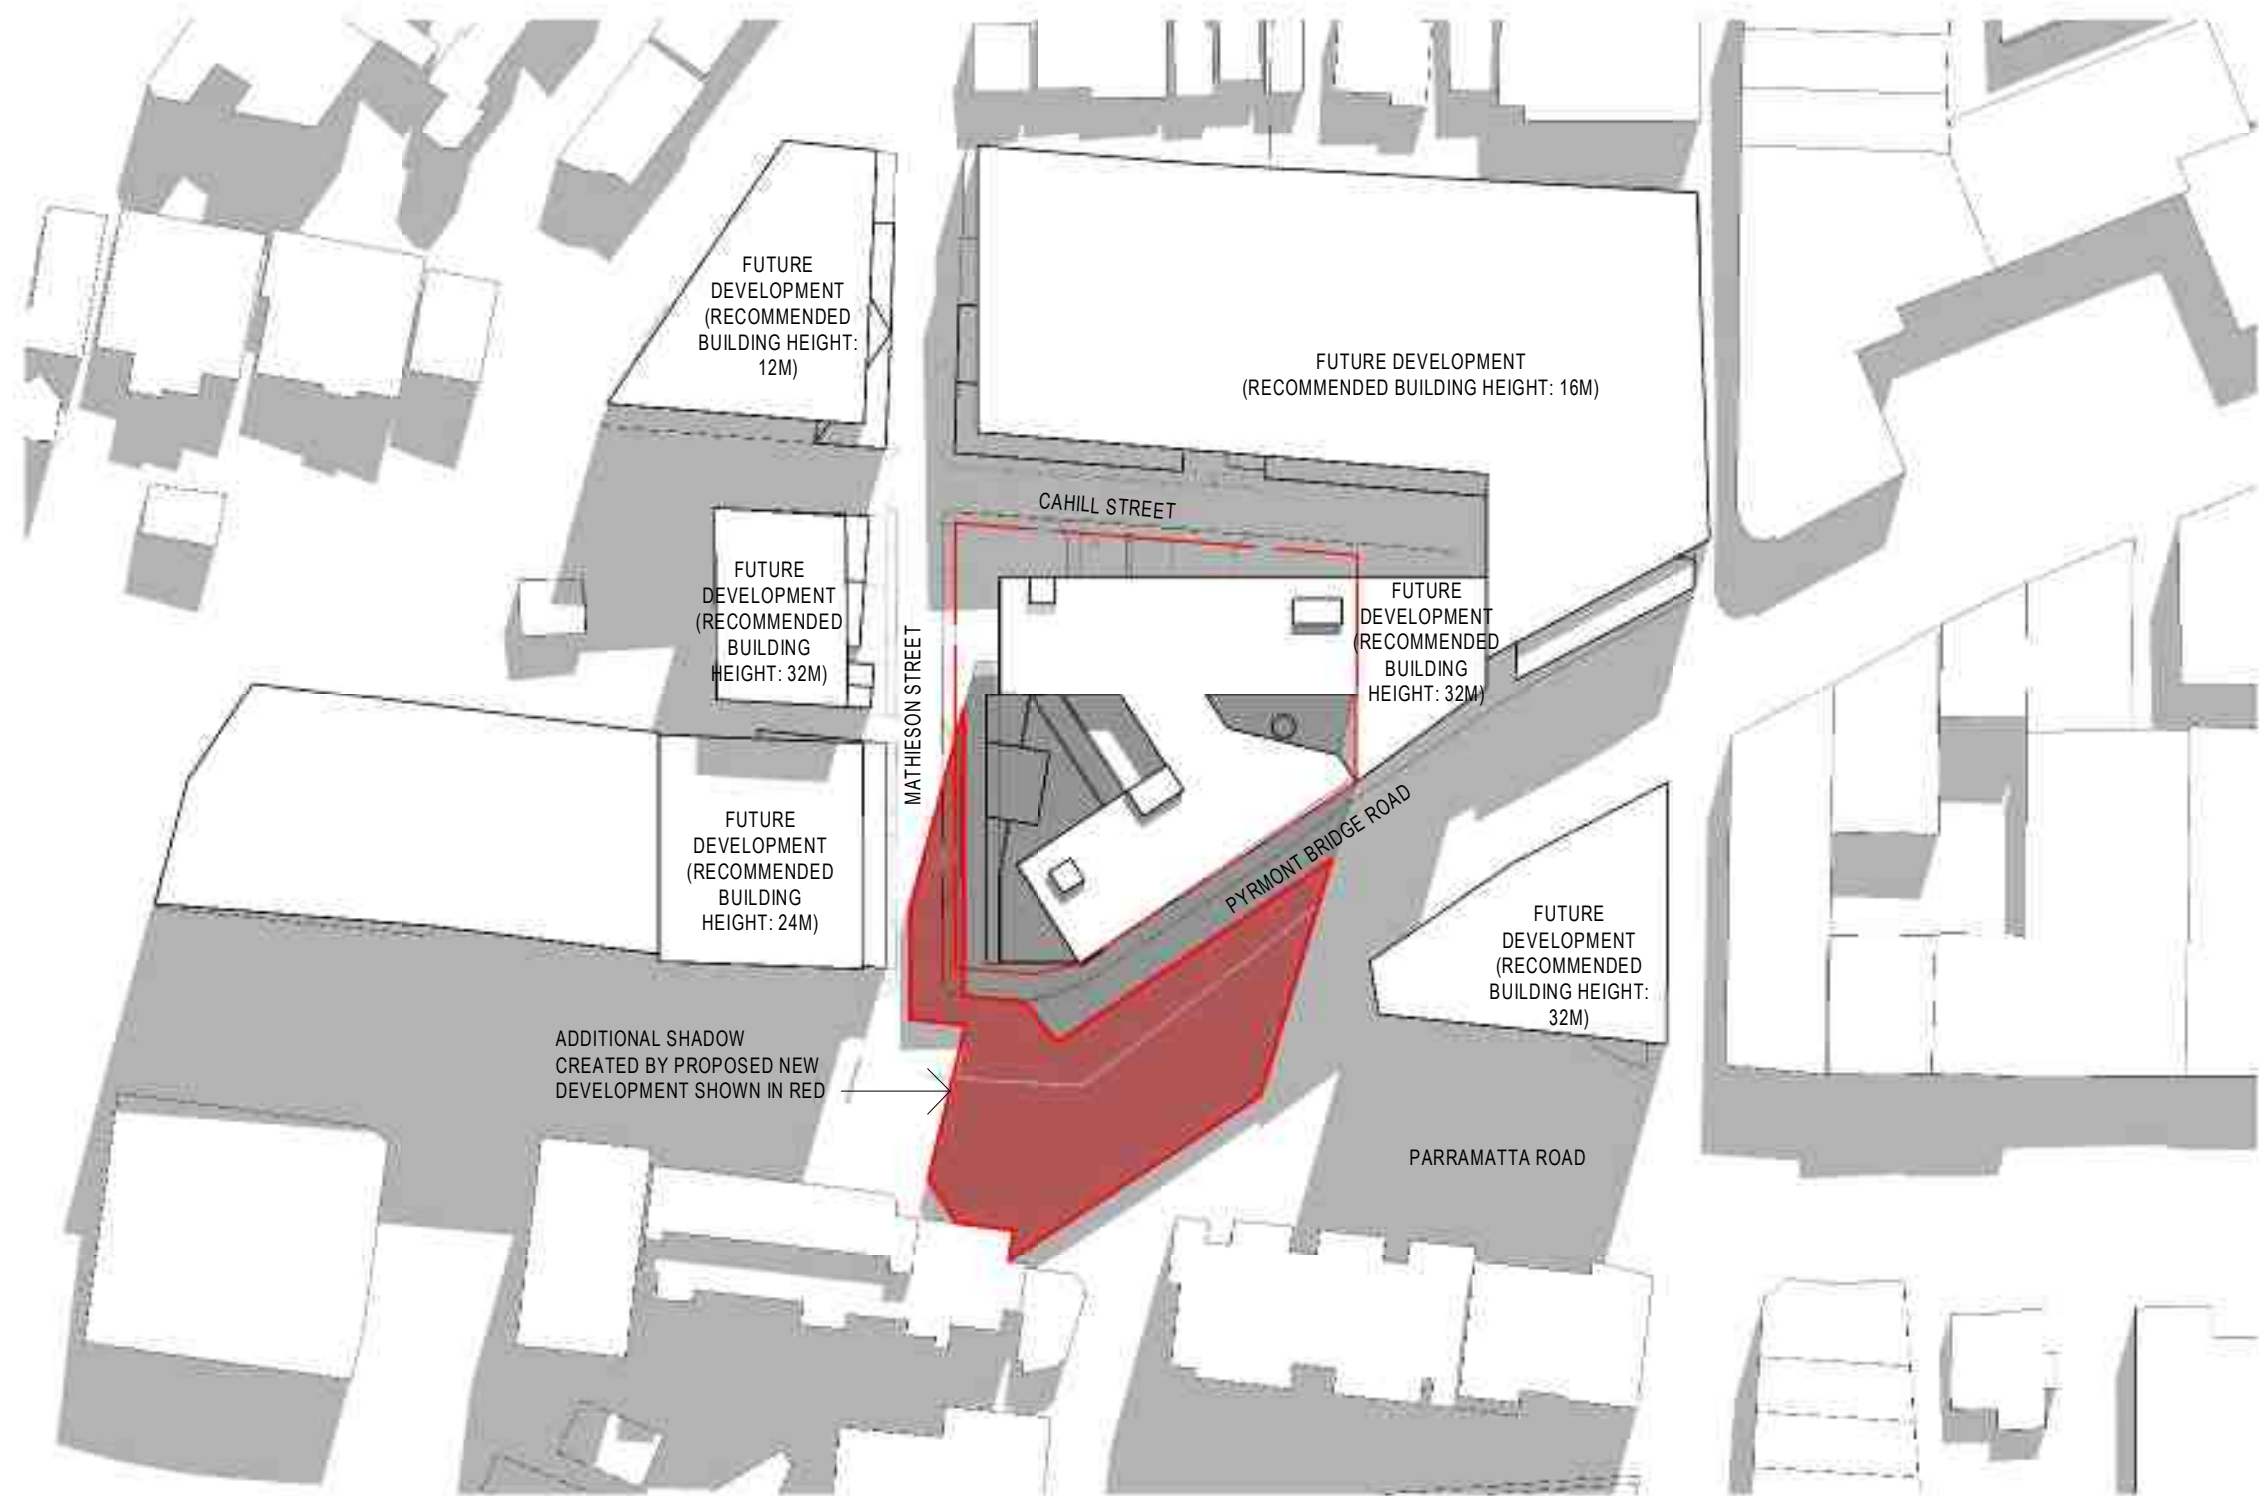

2 Shadow Diagram 12pm Jun 21

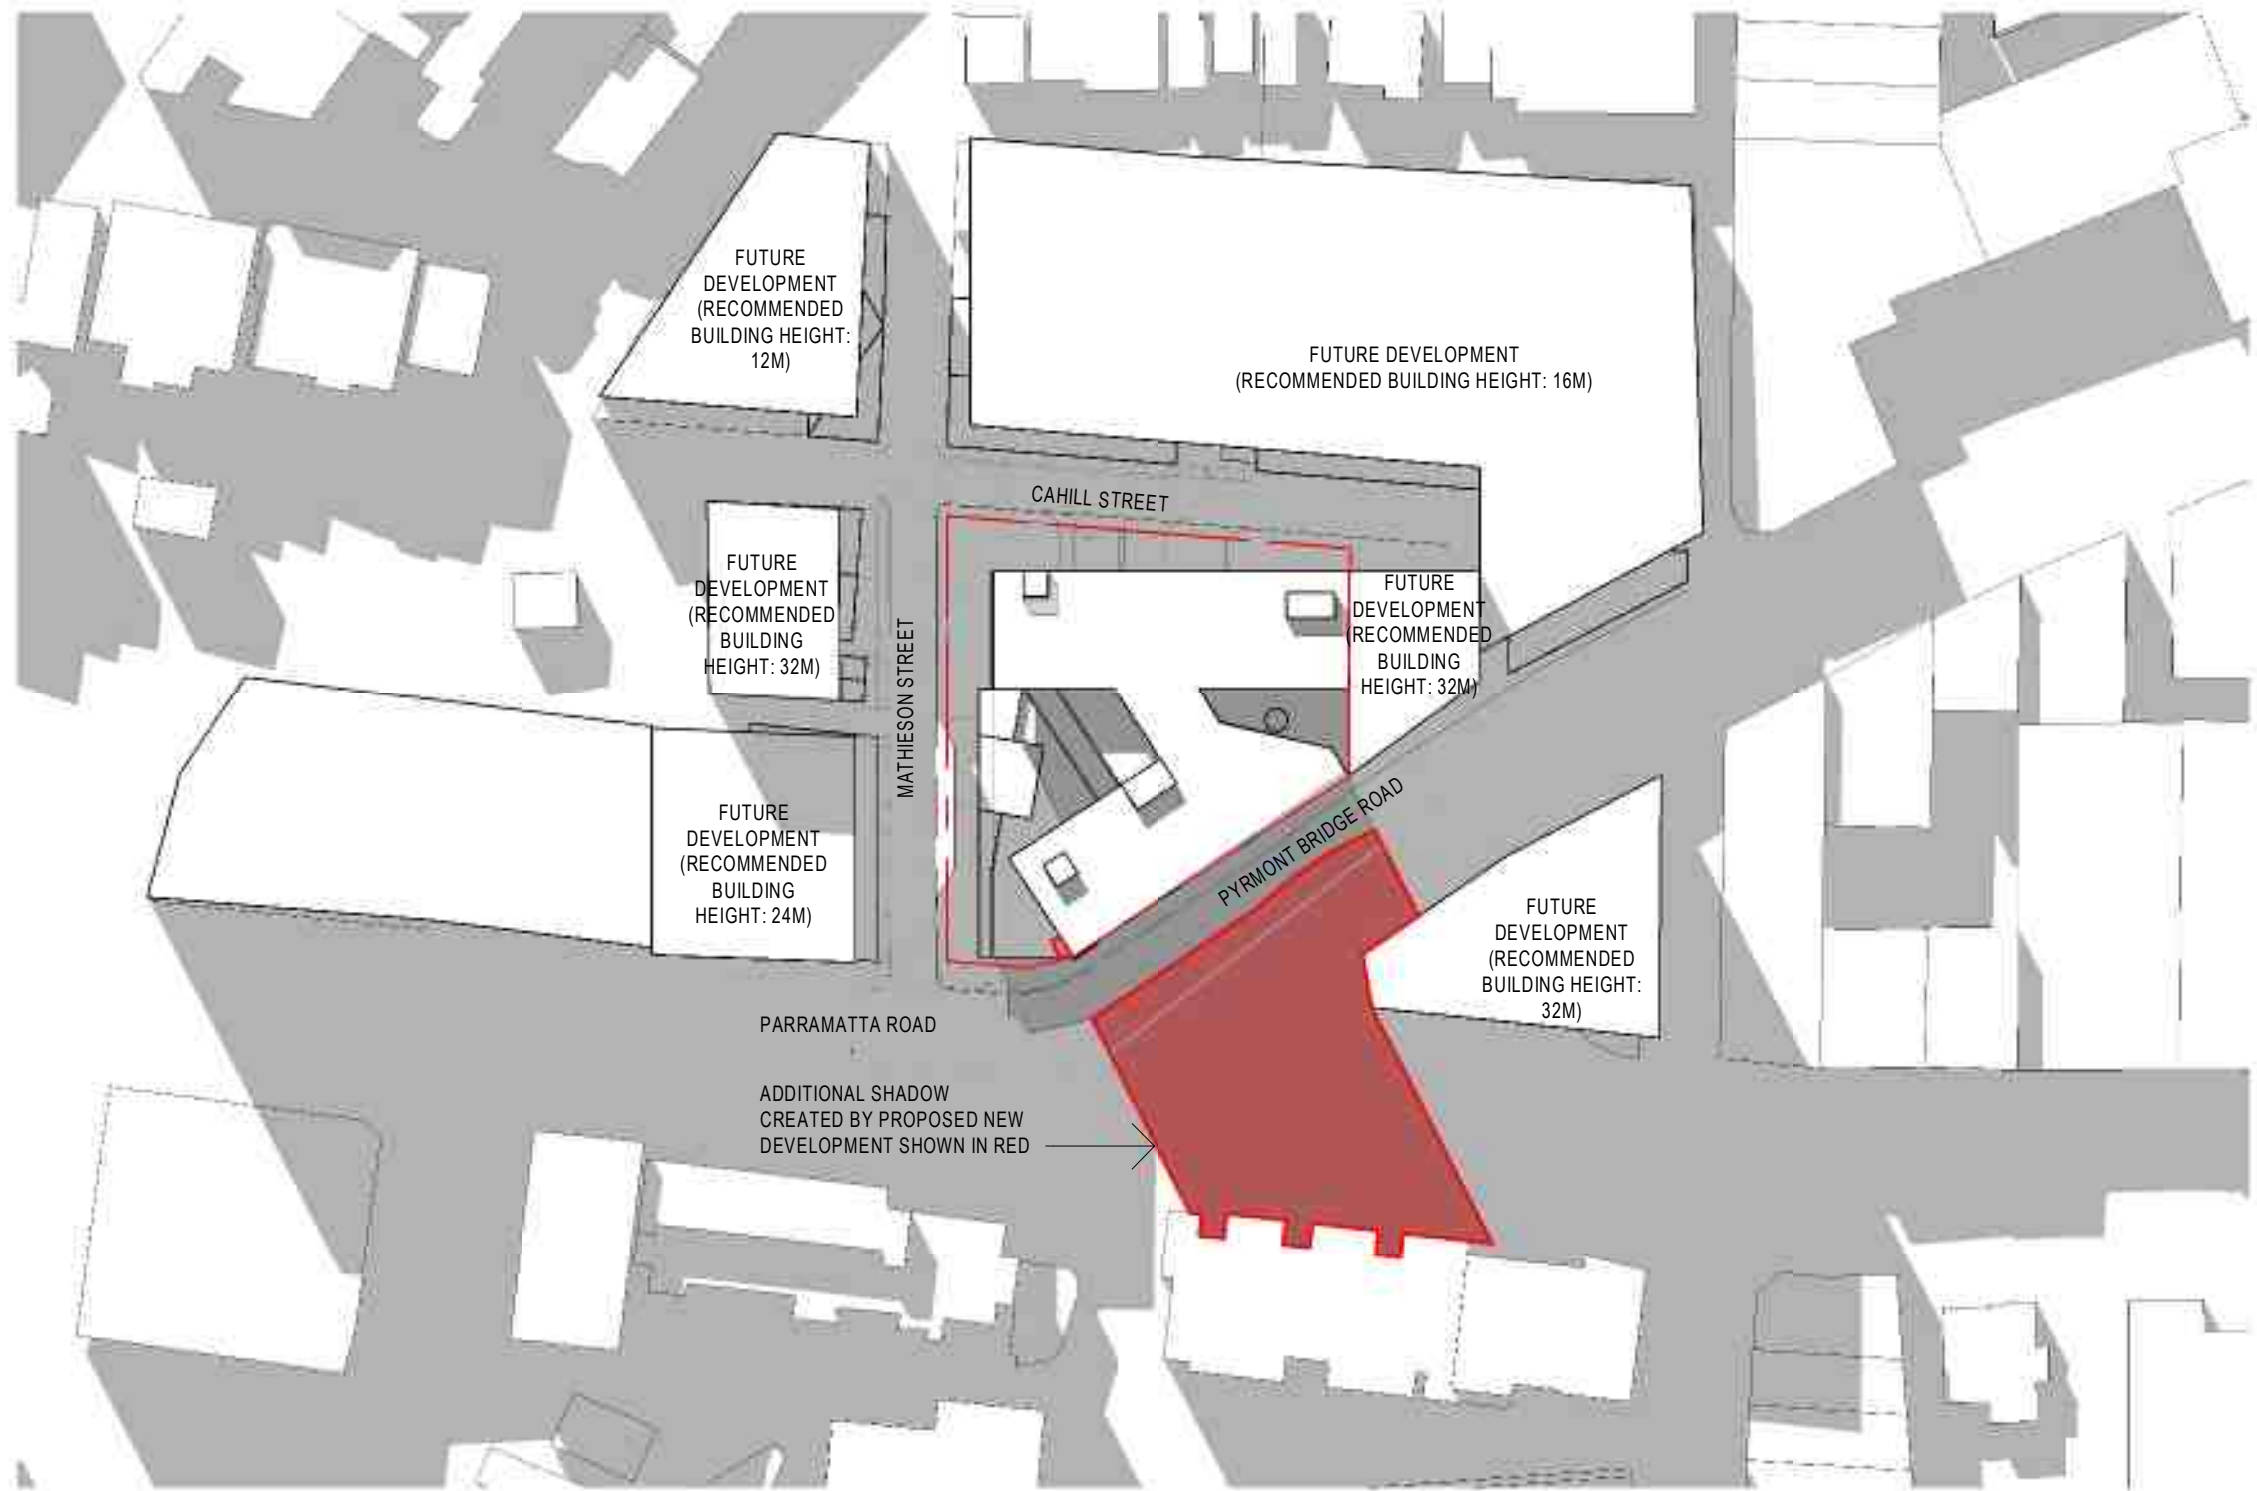

3 Shadow Diagram 3pm Jun 21

C:\Users\chen\REVIT_LOCAL\2019\1611019-CAM Health Facility_Apr 2021_gashen_chen.rvt 28/06/2021 3:08:57 PM



Telephone +61 2 8297 7200
Facsimile +61 2 8297 7299
www.bvn.com.au

INTELLECTUAL PROPERTY
COPYRIGHT BVN ARCHITECTURE PTY LIMITED. UNLESS OTHERWISE AGREED IN WRITING ALL RIGHTS TO THIS DOCUMENT ARE SUBJECT TO PAYMENT IN FULL OF ALL BVN CHARGES. THIS DOCUMENT MAY ONLY BE USED FOR THE EXPRESS PURPOSE AND PROJECT FOR WHICH IT HAS BEEN CREATED AND DELIVERED, AS NOTED IN WRITING BY BVN AND THIS DOCUMENT MAY NOT BE OTHERWISE USED, OR COPIED, ANY UNAUTHORISED USE OF THIS DOCUMENT IS AT THE USER'S SOLE RISK AND WITHOUT LIMITING BVN'S RIGHTS THE USER RELEASES AND INDEMNIFIES BVN FROM AND AGAINST ALL LOSS SO ARISING.

NOTE
CONTEXTUAL BUILDING MASSING BASED OFF THE CITY MODEL ACQUIRED FROM ANM IN 2016. FOR PRELIMINARY STUDY ONLY.

ISSUE	DATE	FOR
A	30/04/2021	FEASIBILITY STUDY
B	28/06/2021	URBAN GROWTH REPORT

KEY PLAN



URBAN PLANNERS
MICHAEL FILE

SURVEYORS
DUNLOP THORPE & CO
TEL: 92836677
CONSULTANT

CONSULTANT

CLIENT

MHA
CLIENT NUMBER

PROJECT MANAGER

PROJECT

CAMPERDOWN PLANNING PROPOSAL
CNR PARRAMATTA ROAD & PYRMONT
BRIDGE ROAD, CAMPERDOWN, NSW,
AUSTRALIA
BVN PROJECT NUMBER

s1611019

TRUE NORTH

GRAPHIC SCALE

SCALE

1 : 1000

STATUS

CONCEPT DESIGN

PROJECT NORTH

DO NOT SCALE

DRAWING

SOLAR STUDIES

DRAWING NUMBER

AR-R-XX-200


ISSUE

B


PRELIMINARY HEALTH FACILITY



 Shadow Diagram 9am Jun 21 (Current)

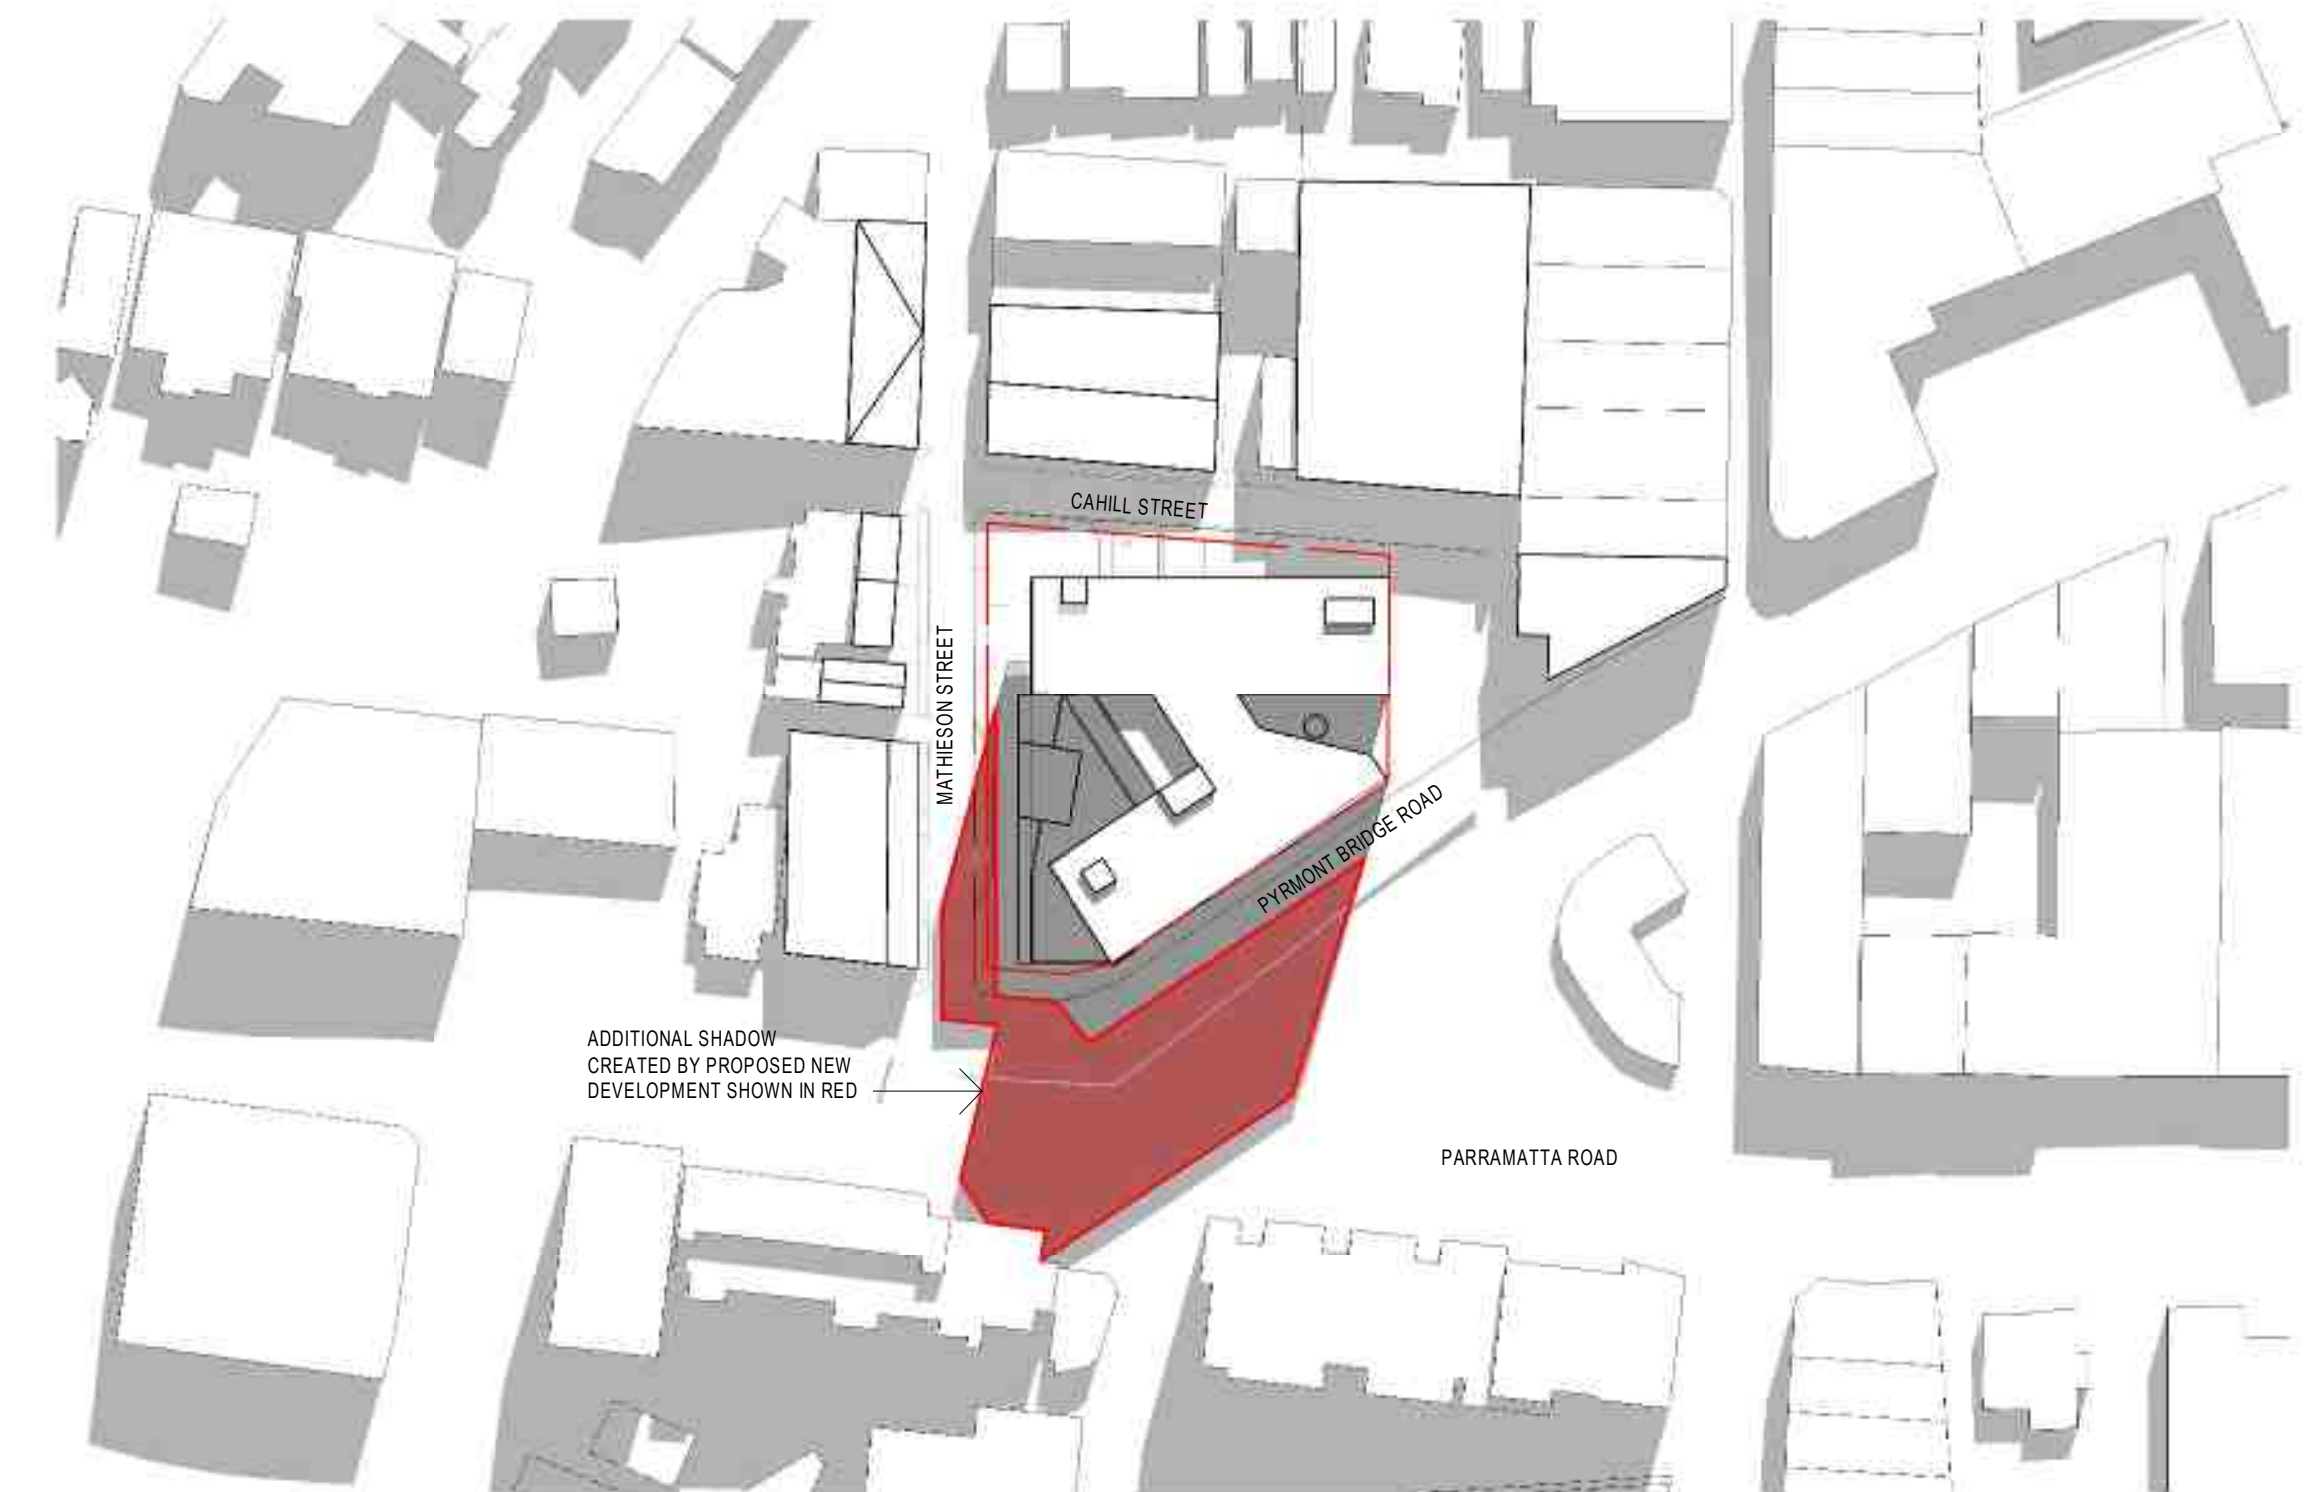

2 Shadow Diagram 12pm Jun 21 (Current)

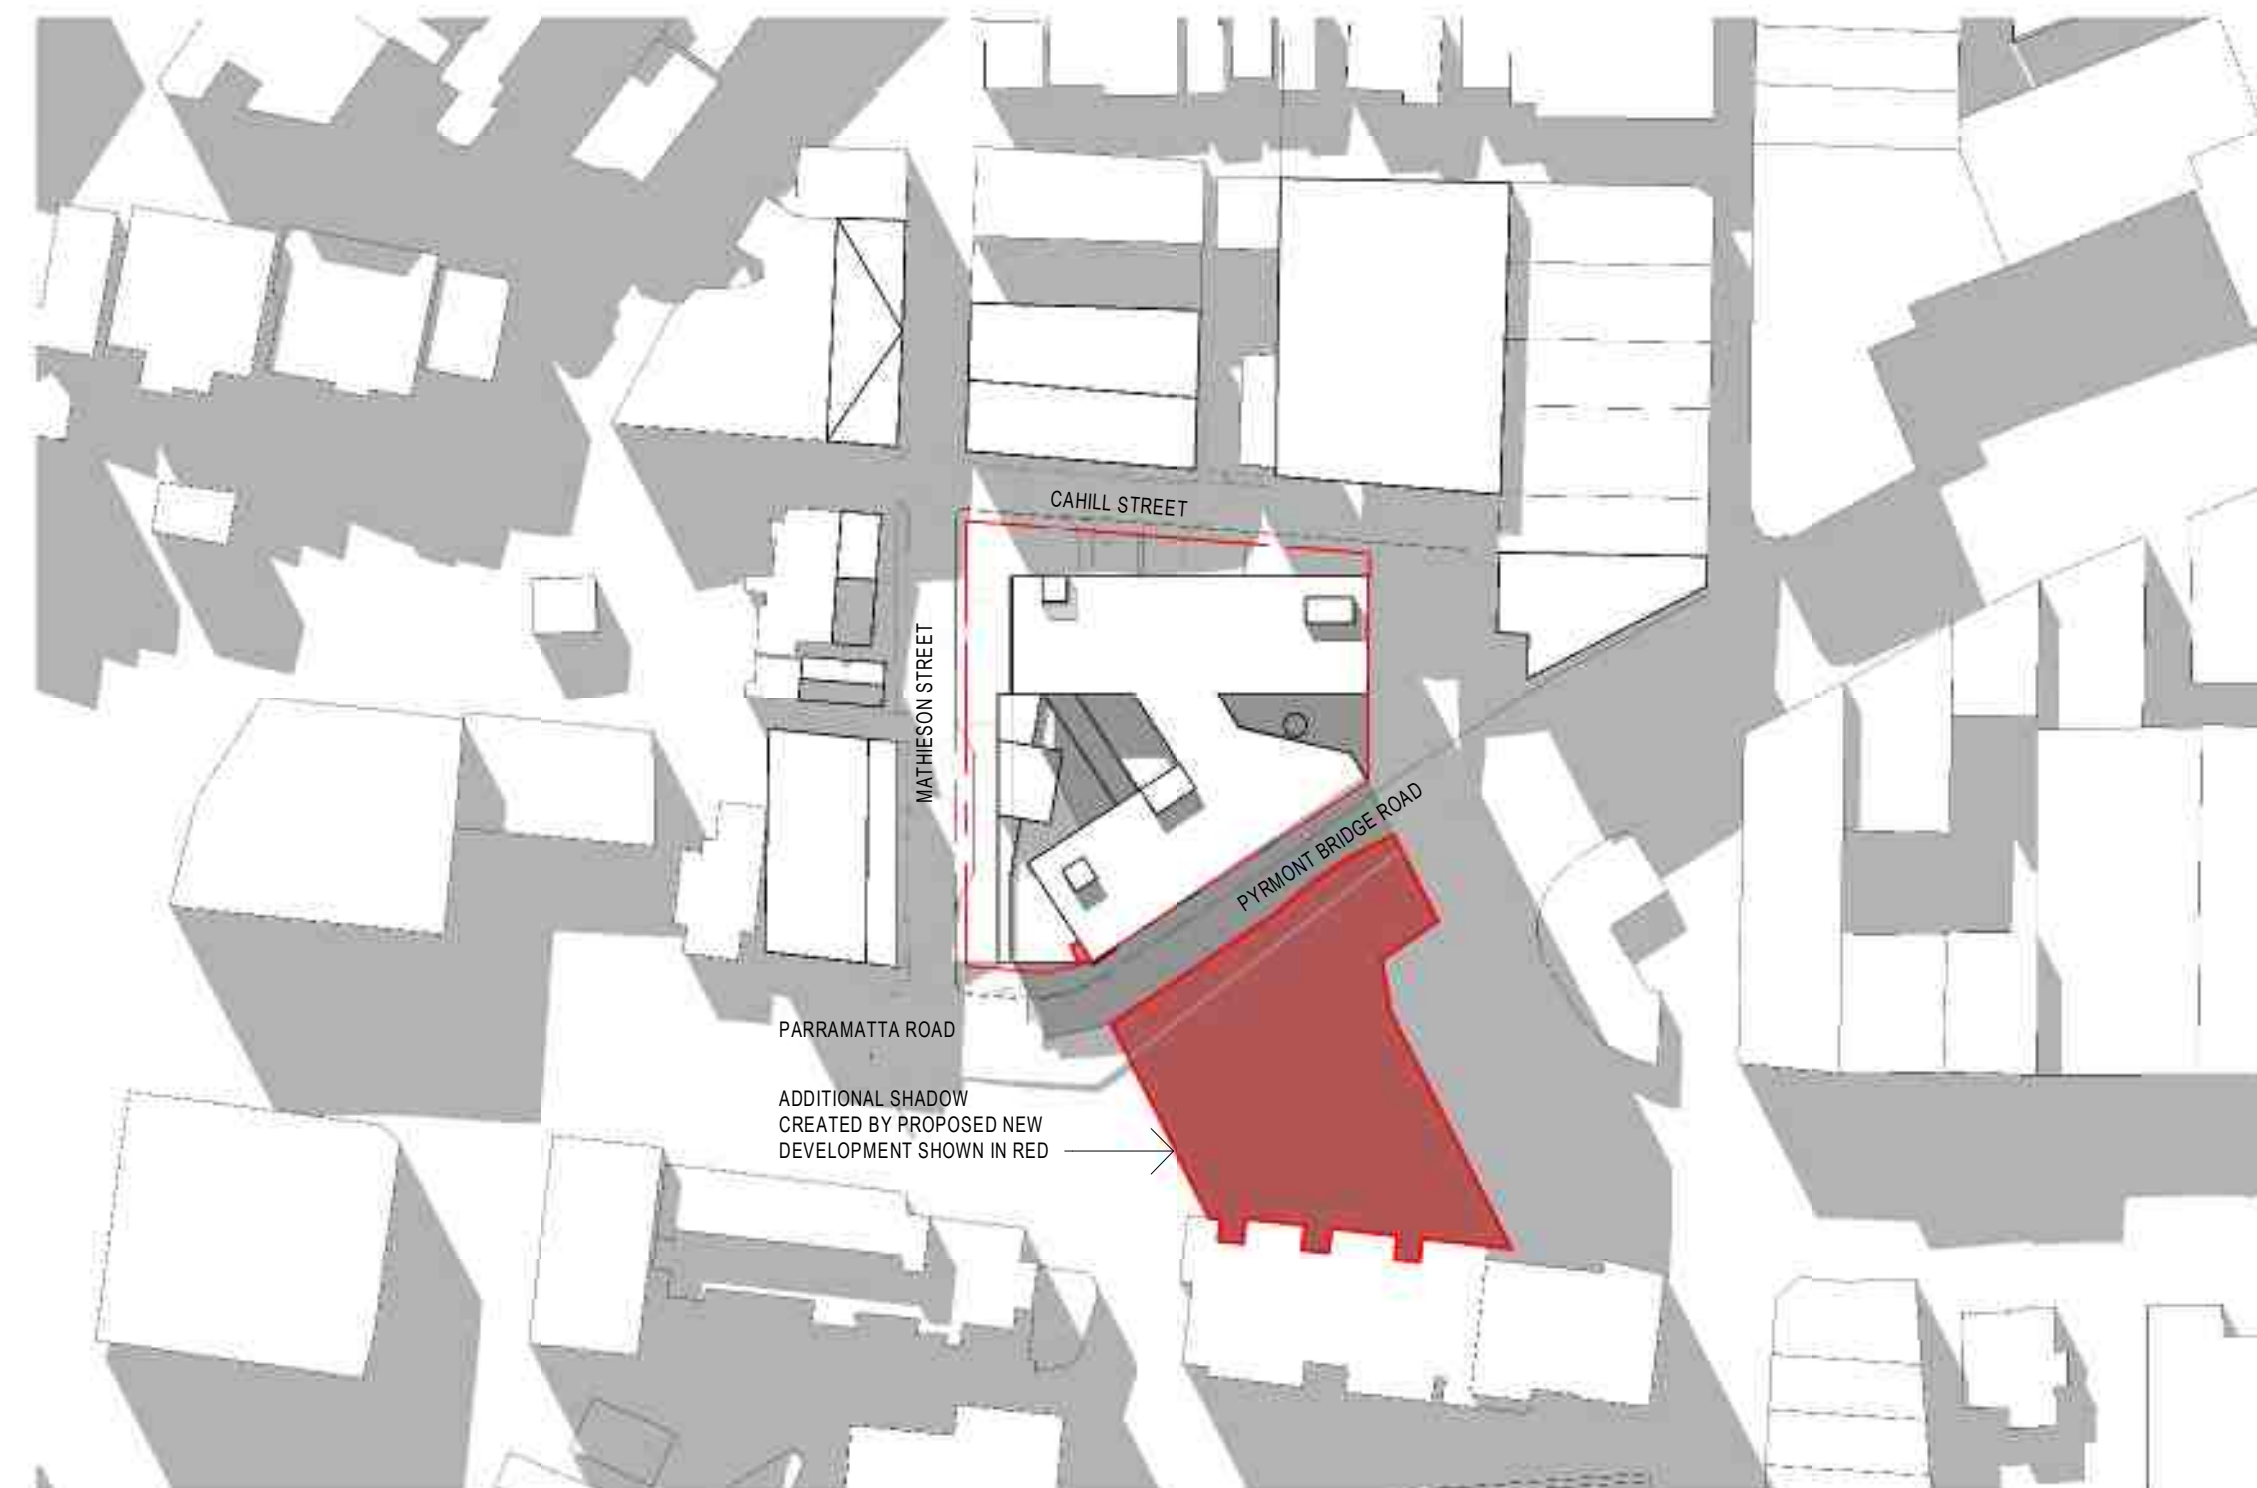

 Shadow Diagram 3pm Jun 21 (Current)




INTELLECTUAL PROPERTY

COPYRIGHT BYVN ARCHITECTURE PTY LIMITED, UNLESS OTHERWISE AGREED IN WRITING ALL RIGHTS TO THIS DOCUMENT ARE SUBJECT TO PAYMENT IN FULL OF ALL BYVN CHARGES. THIS DOCUMENT MAY ONLY BE USED FOR THE EXPRESS PURPOSE AND PROJECT FOR WHICH IT HAS BEEN CREATED AND DELIVERED, AS NOTIFIED IN WRITING BY BYVN AND THIS DOCUMENT MAY NOT BE OTHERWISE USED, OR COPIED. ANY UNAUTHORISED USE OF THIS DOCUMENT IS AT THE USER'S SOLE RISK AND WITHOUT LIMITING BYVN'S RIGHTS THE USER RELEASES AND INDEMNIFIES BYVN FROM AND AGAINST ALL LOSS SO ARISING.

NOTE
CONTEXTURAL BUILDING MASSING BASED OFF THE CITY MODEL
ACQUIRED FROM AAM IN 2016, FOR PRELIMINARY STUDY ONLY

[illegible]

Telephone +61 2 8297 7200
Facsimile +61 2 8297 7299
www.bvn.com.au

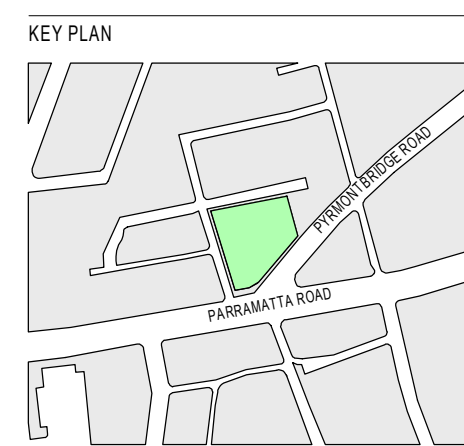

URBAN PLANNERS
MICHAEL FILE

SURVEYORS
DUNLOP THORPE & CO
TEL: 92836677
CONSULTANT

CONSULTANT

CLIENT

MHA
CLIENT NUMBER

PROJECT MANAGER

PROJECT

CAMPERDOWN PLANNING PROPOSAL
CNR PARRAMATTA ROAD & PYRMONT
BRIDGE ROAD, CAMPERDOWN, NSW,
AUSTRALIA
BVN PROJECT NUMBER

s1611019

TRUE NORTH

GRAPHIC SCALE

SCALE

STATUS

CONCEPT DESIGN

PROJECT NORTH

DO NOT SCALE

(CURRENT)

DRAWING NUMBER


AR-R-XX-201

ISSUE

A

PRELIMINARY

HEALTH
FACILITY

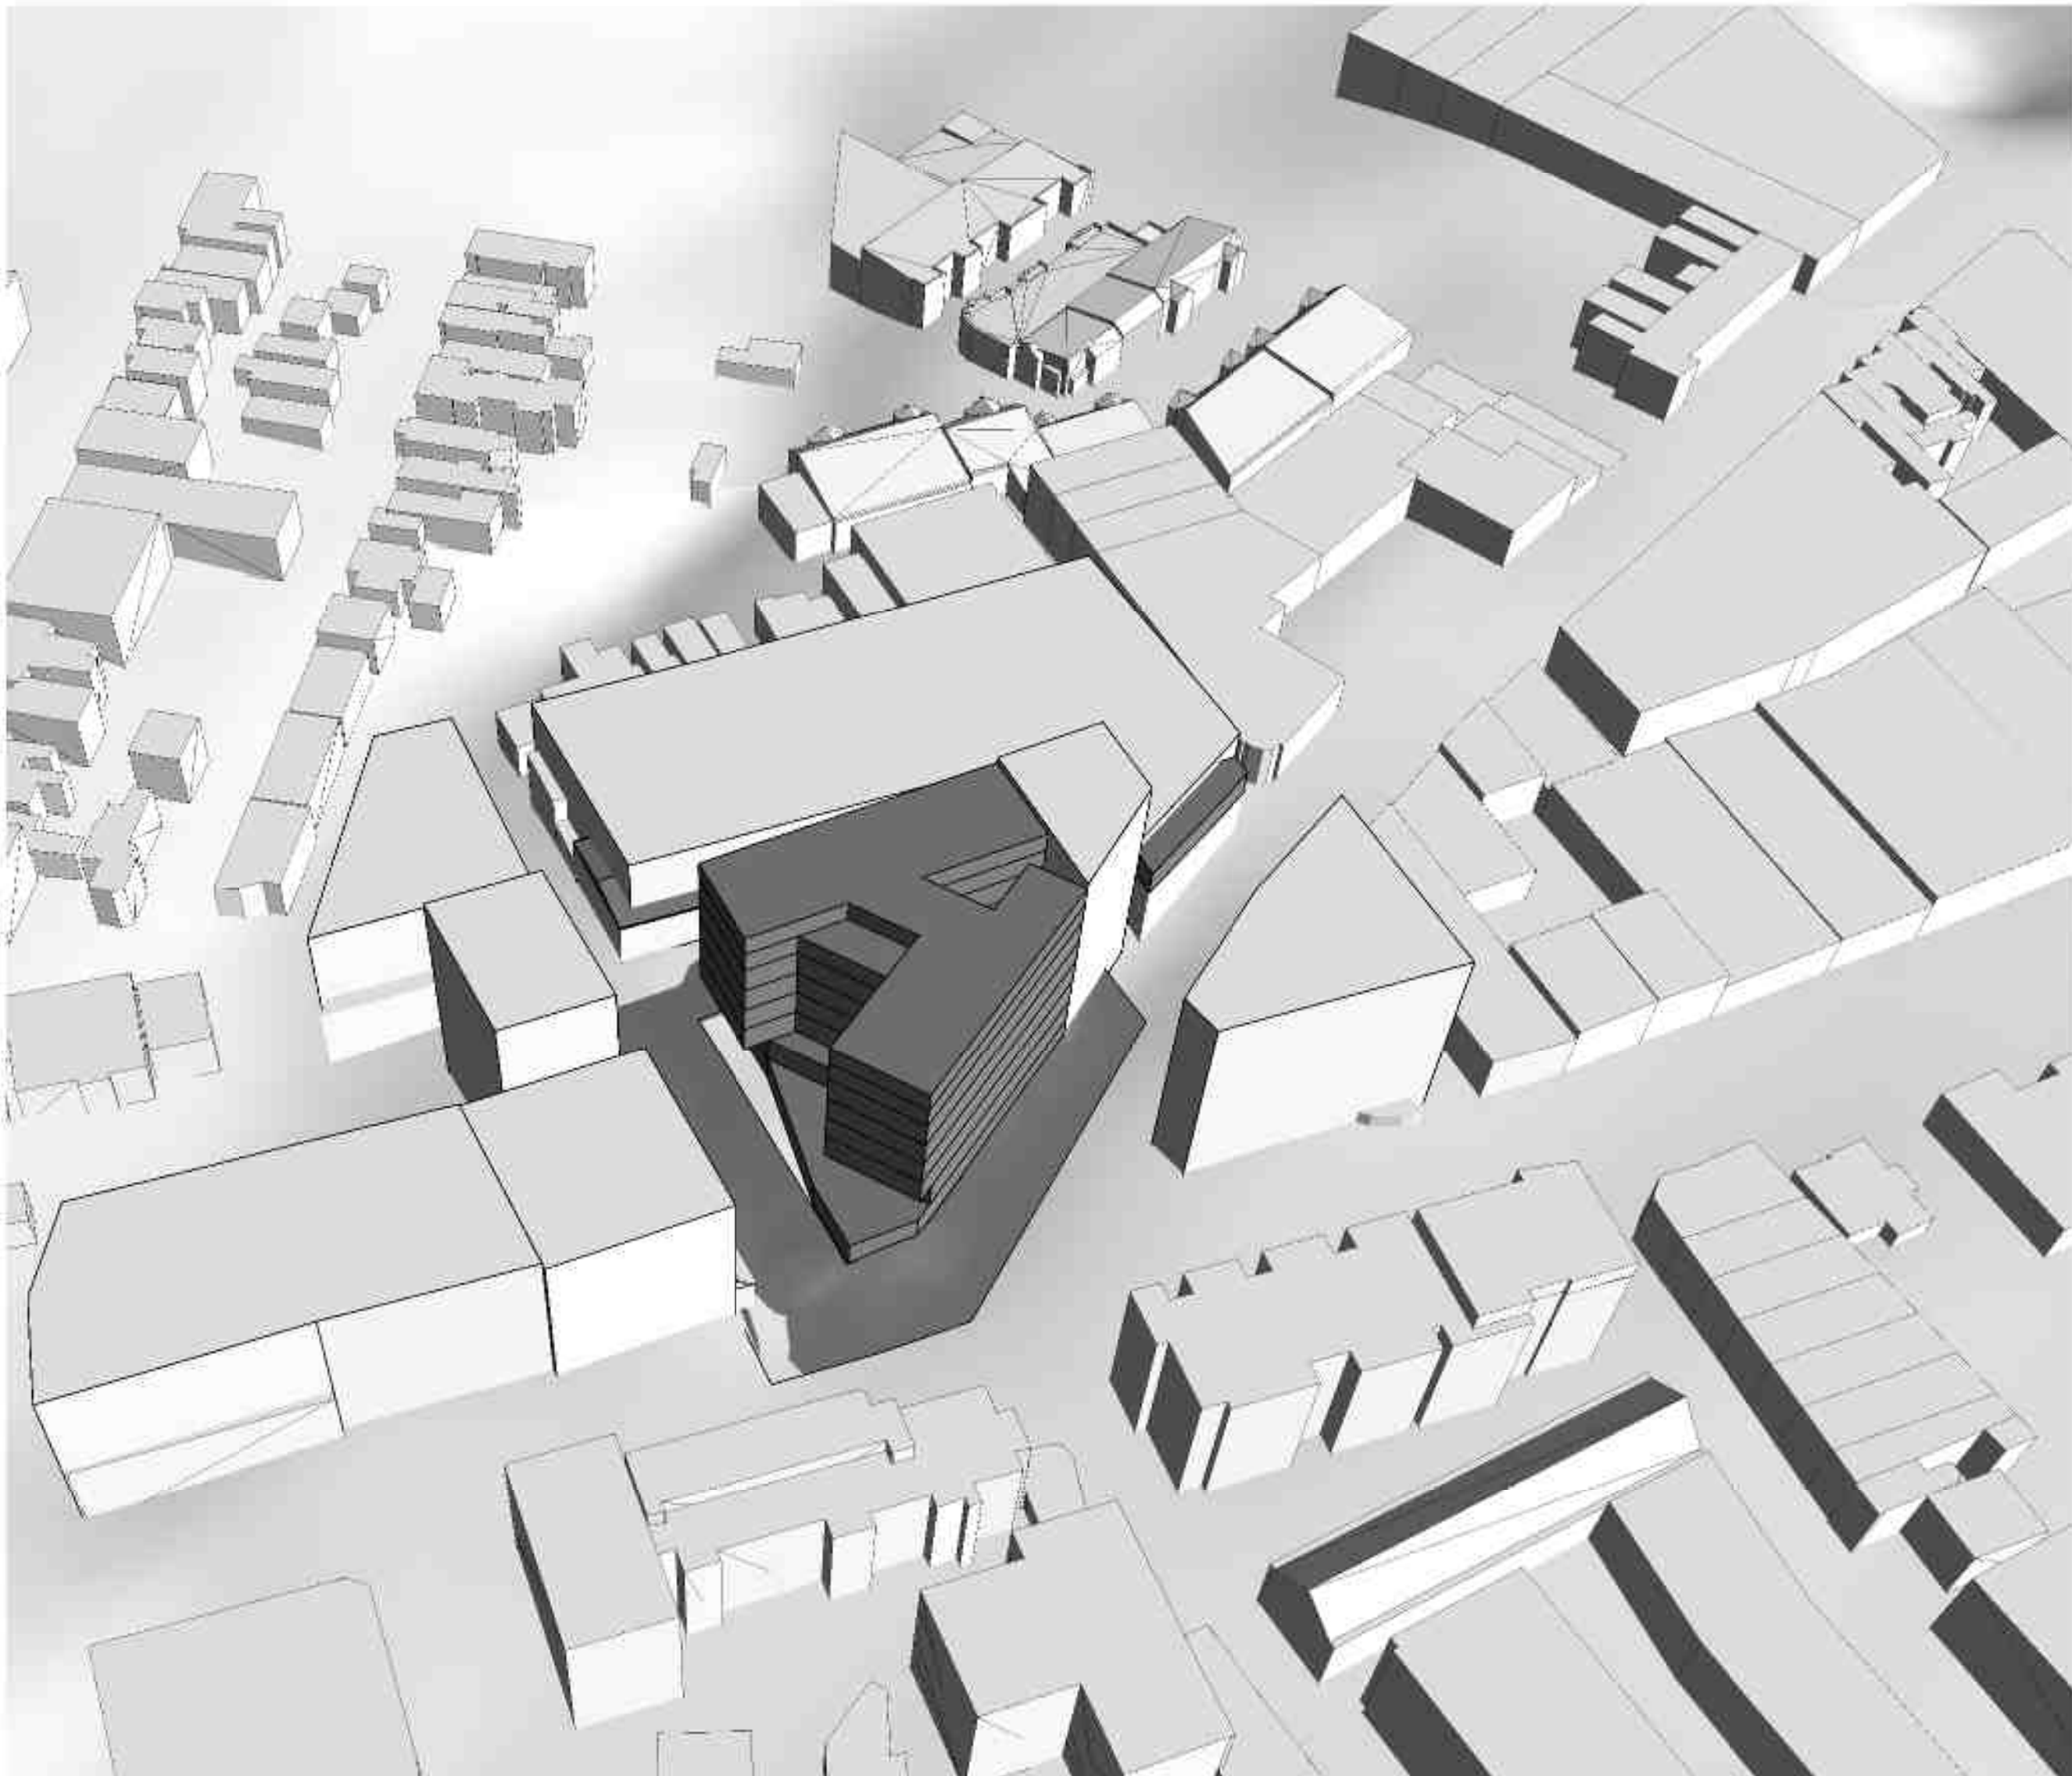

1

ENVELOP MASSING STUDY - VIEW 1



2

ENVELOP MASSING STUDY - VIEW 2




INTELLECTUAL PROPERTY
COPYRIGHT BVN ARCHITECTURE PTY LIMITED. UNLESS OTHERWISE AGREED IN WRITING ALL RIGHTS TO THIS DOCUMENT ARE SUBJECT TO PAYMENT IN FULL OF ALL BVN CHARGES. THIS DOCUMENT MAY ONLY BE USED FOR THE EXPRESS PURPOSE AND PROJECT FOR WHICH IT HAS BEEN CREATED AND DELIVERED, AS NOTED IN WRITING BY BVN AND THIS DOCUMENT MAY NOT BE OTHERWISE USED, OR COPIED, ANY UNAUTHORISED USE OF THIS DOCUMENT IS AT THE USER'S SOLE RISK AND WITHOUT LIMITING BVN'S RIGHTS THE USER RELEASES AND INDEMNIFIES BVN FROM AND AGAINST ALL LOSS SO ARISING.

NOTE
CONTEXTURAL BUILDING MASSING BASED OFF THE CITY MODEL ACQUIRED FROM ANM IN 2016. FOR PRELIMINARY STUDY ONLY.

ISSUE	DATE	FOR
A	30/04/2021	FEASIBILITY STUDY
B	28/06/2021	URBAN GROWTH REPORT

Telephone +61 2 8297 7200
Facsimile +61 2 8297 7299
www.bvn.com.au

KEY PLAN

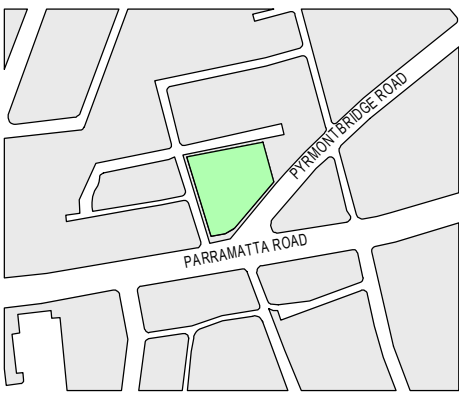

URBAN PLANNERS MICHAEL FILE
SURVEYORS DUNLOP THORPE & CO TEL: 92836677 CONSULTANT
CONSULTANT



CLIENT
MHA CLIENT NUMBER
PROJECT MANAGER

PROJECT
CAMPERDOWN PLANNING PROPOSAL CNR PARRAMATTA ROAD & PYRMONT BRIDGE ROAD, CAMPERDOWN, NSW, AUSTRALIA BVN PROJECT NUMBER
s1611019

TRUE NORTH	PROJECT NORTH
GRAPHIC SCALE	SCALE
DO NOT SCALE	STATUS
CONCEPT DESIGN	CONCEPT DESIGN

DRAWING	
ENVELOP MASSING STUDY	
DRAWING NUMBER	ISSUE
AR-R-XX-210	B


C:\Users\chen\REVIT_LOCAL\2019\1611019-CAM-Health Facility_Apr 2021_gashan_chen.rvt 28/06/2021 3:59:30 PM

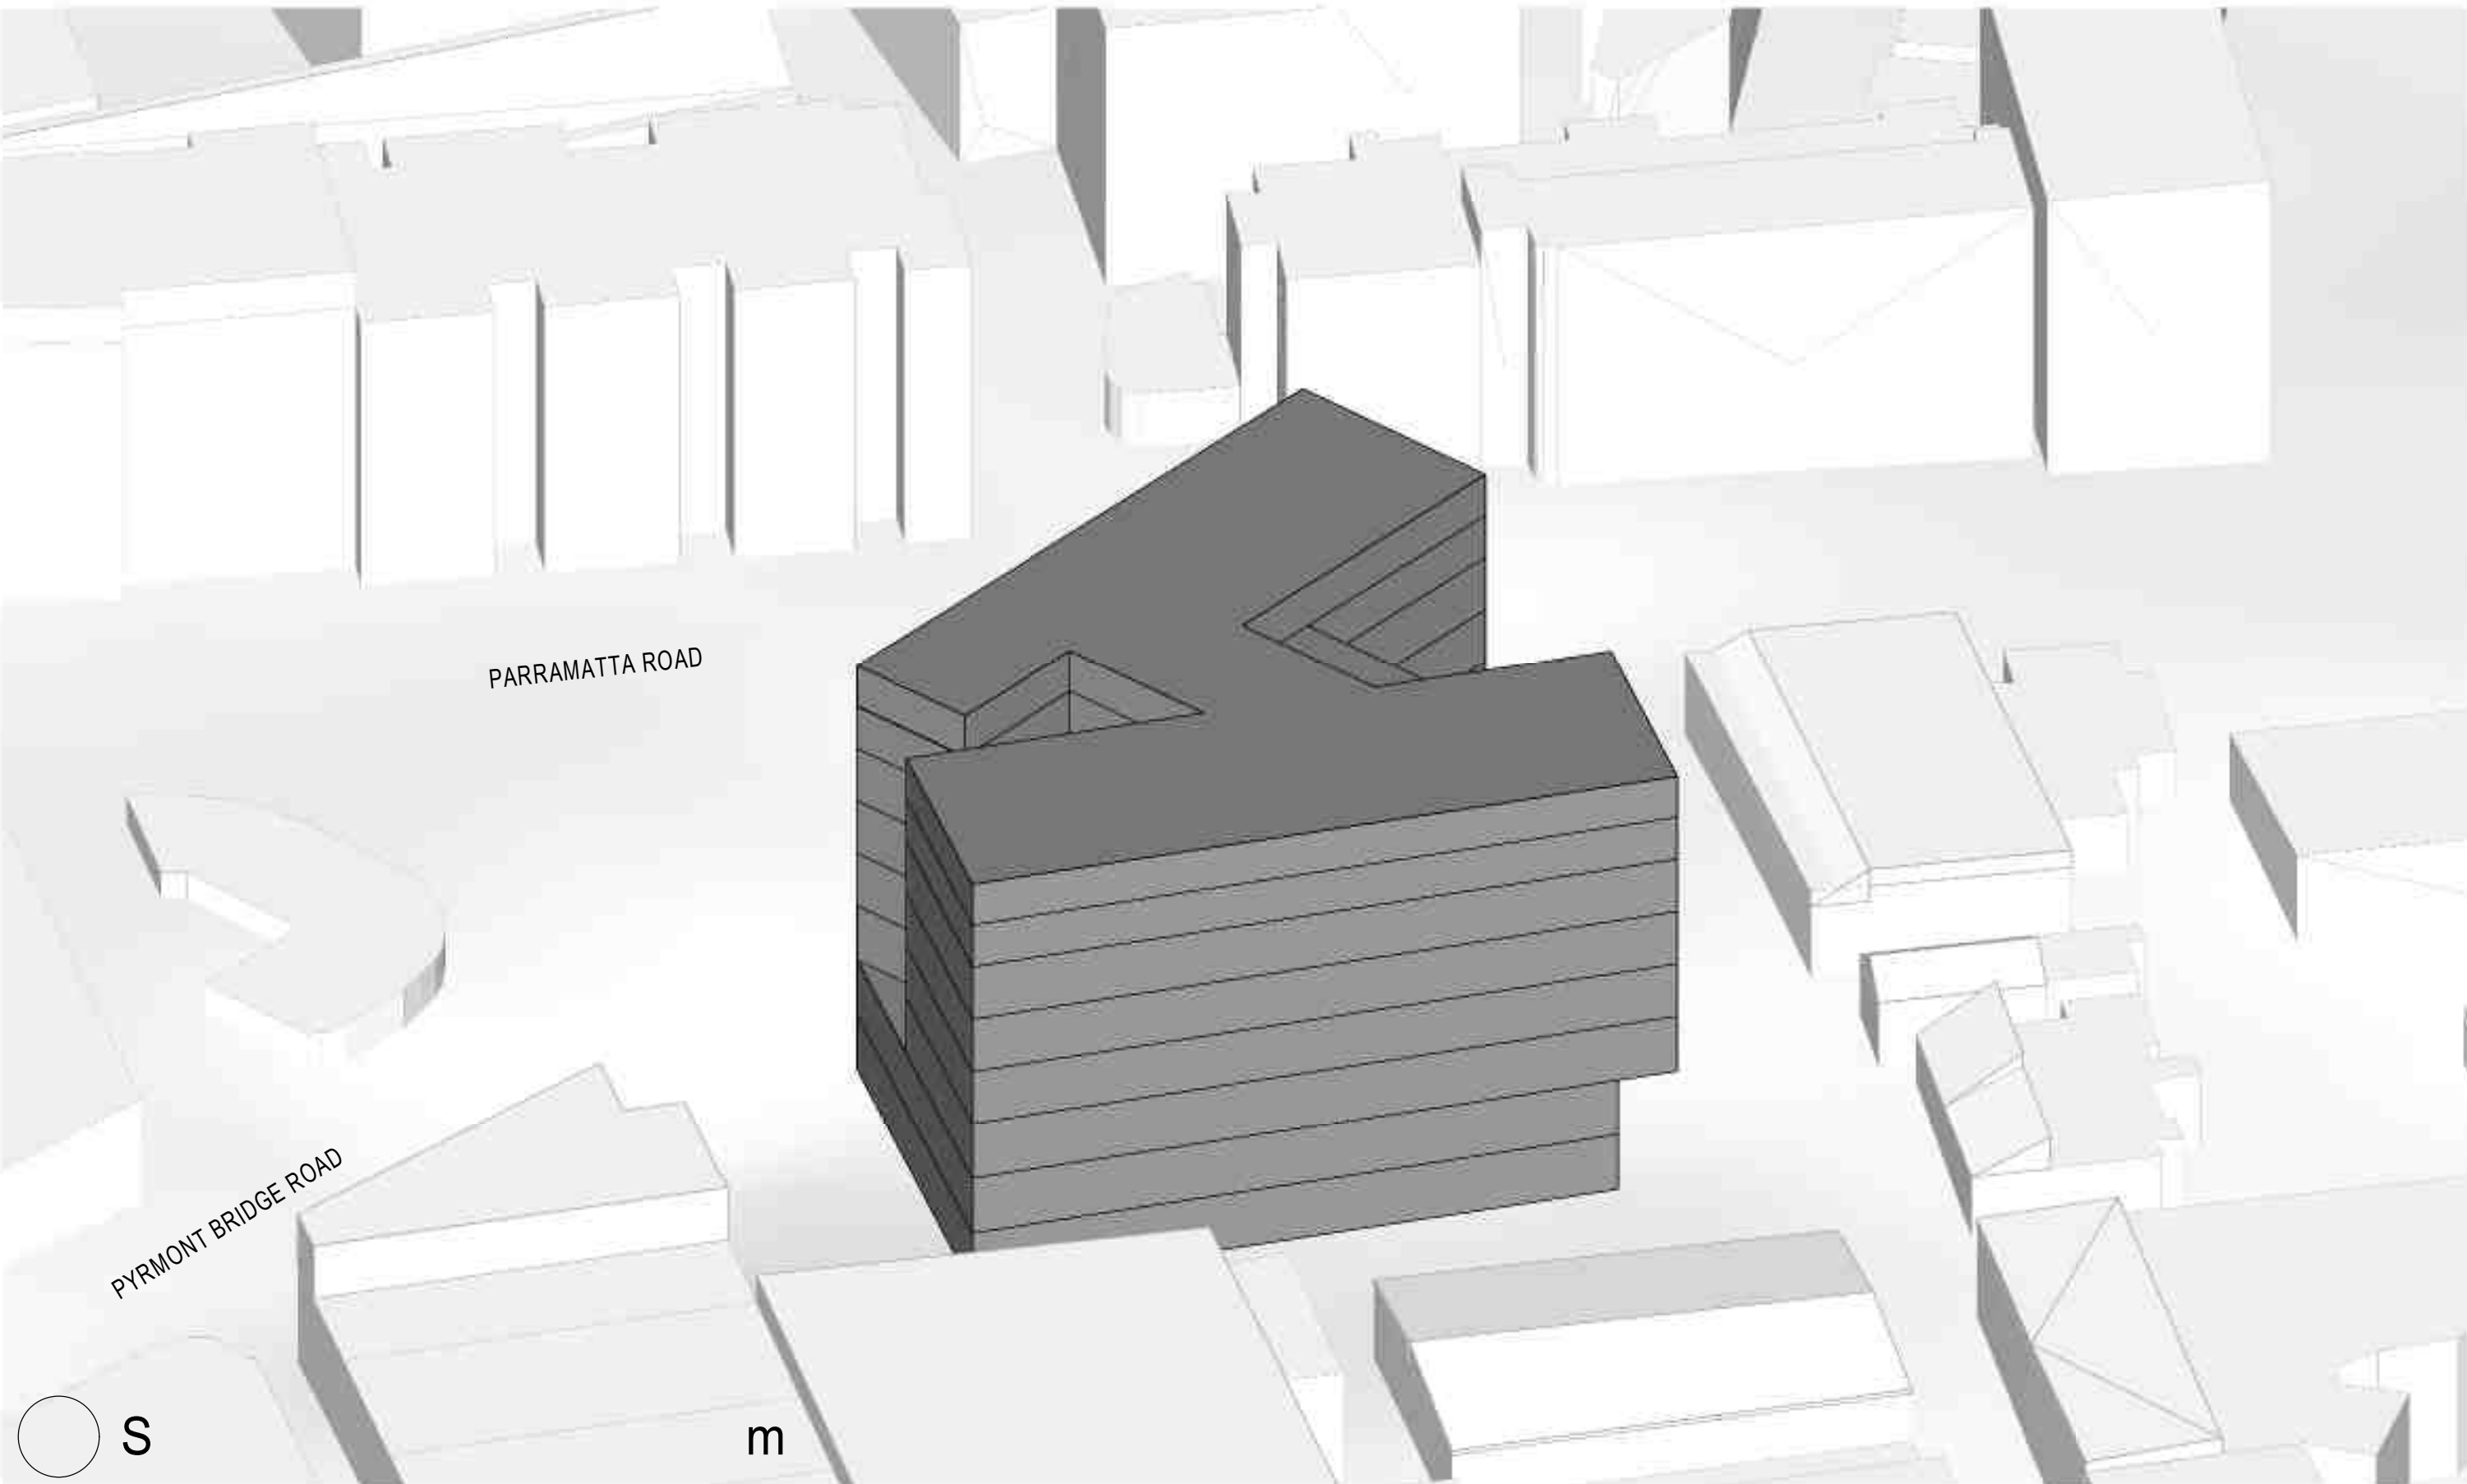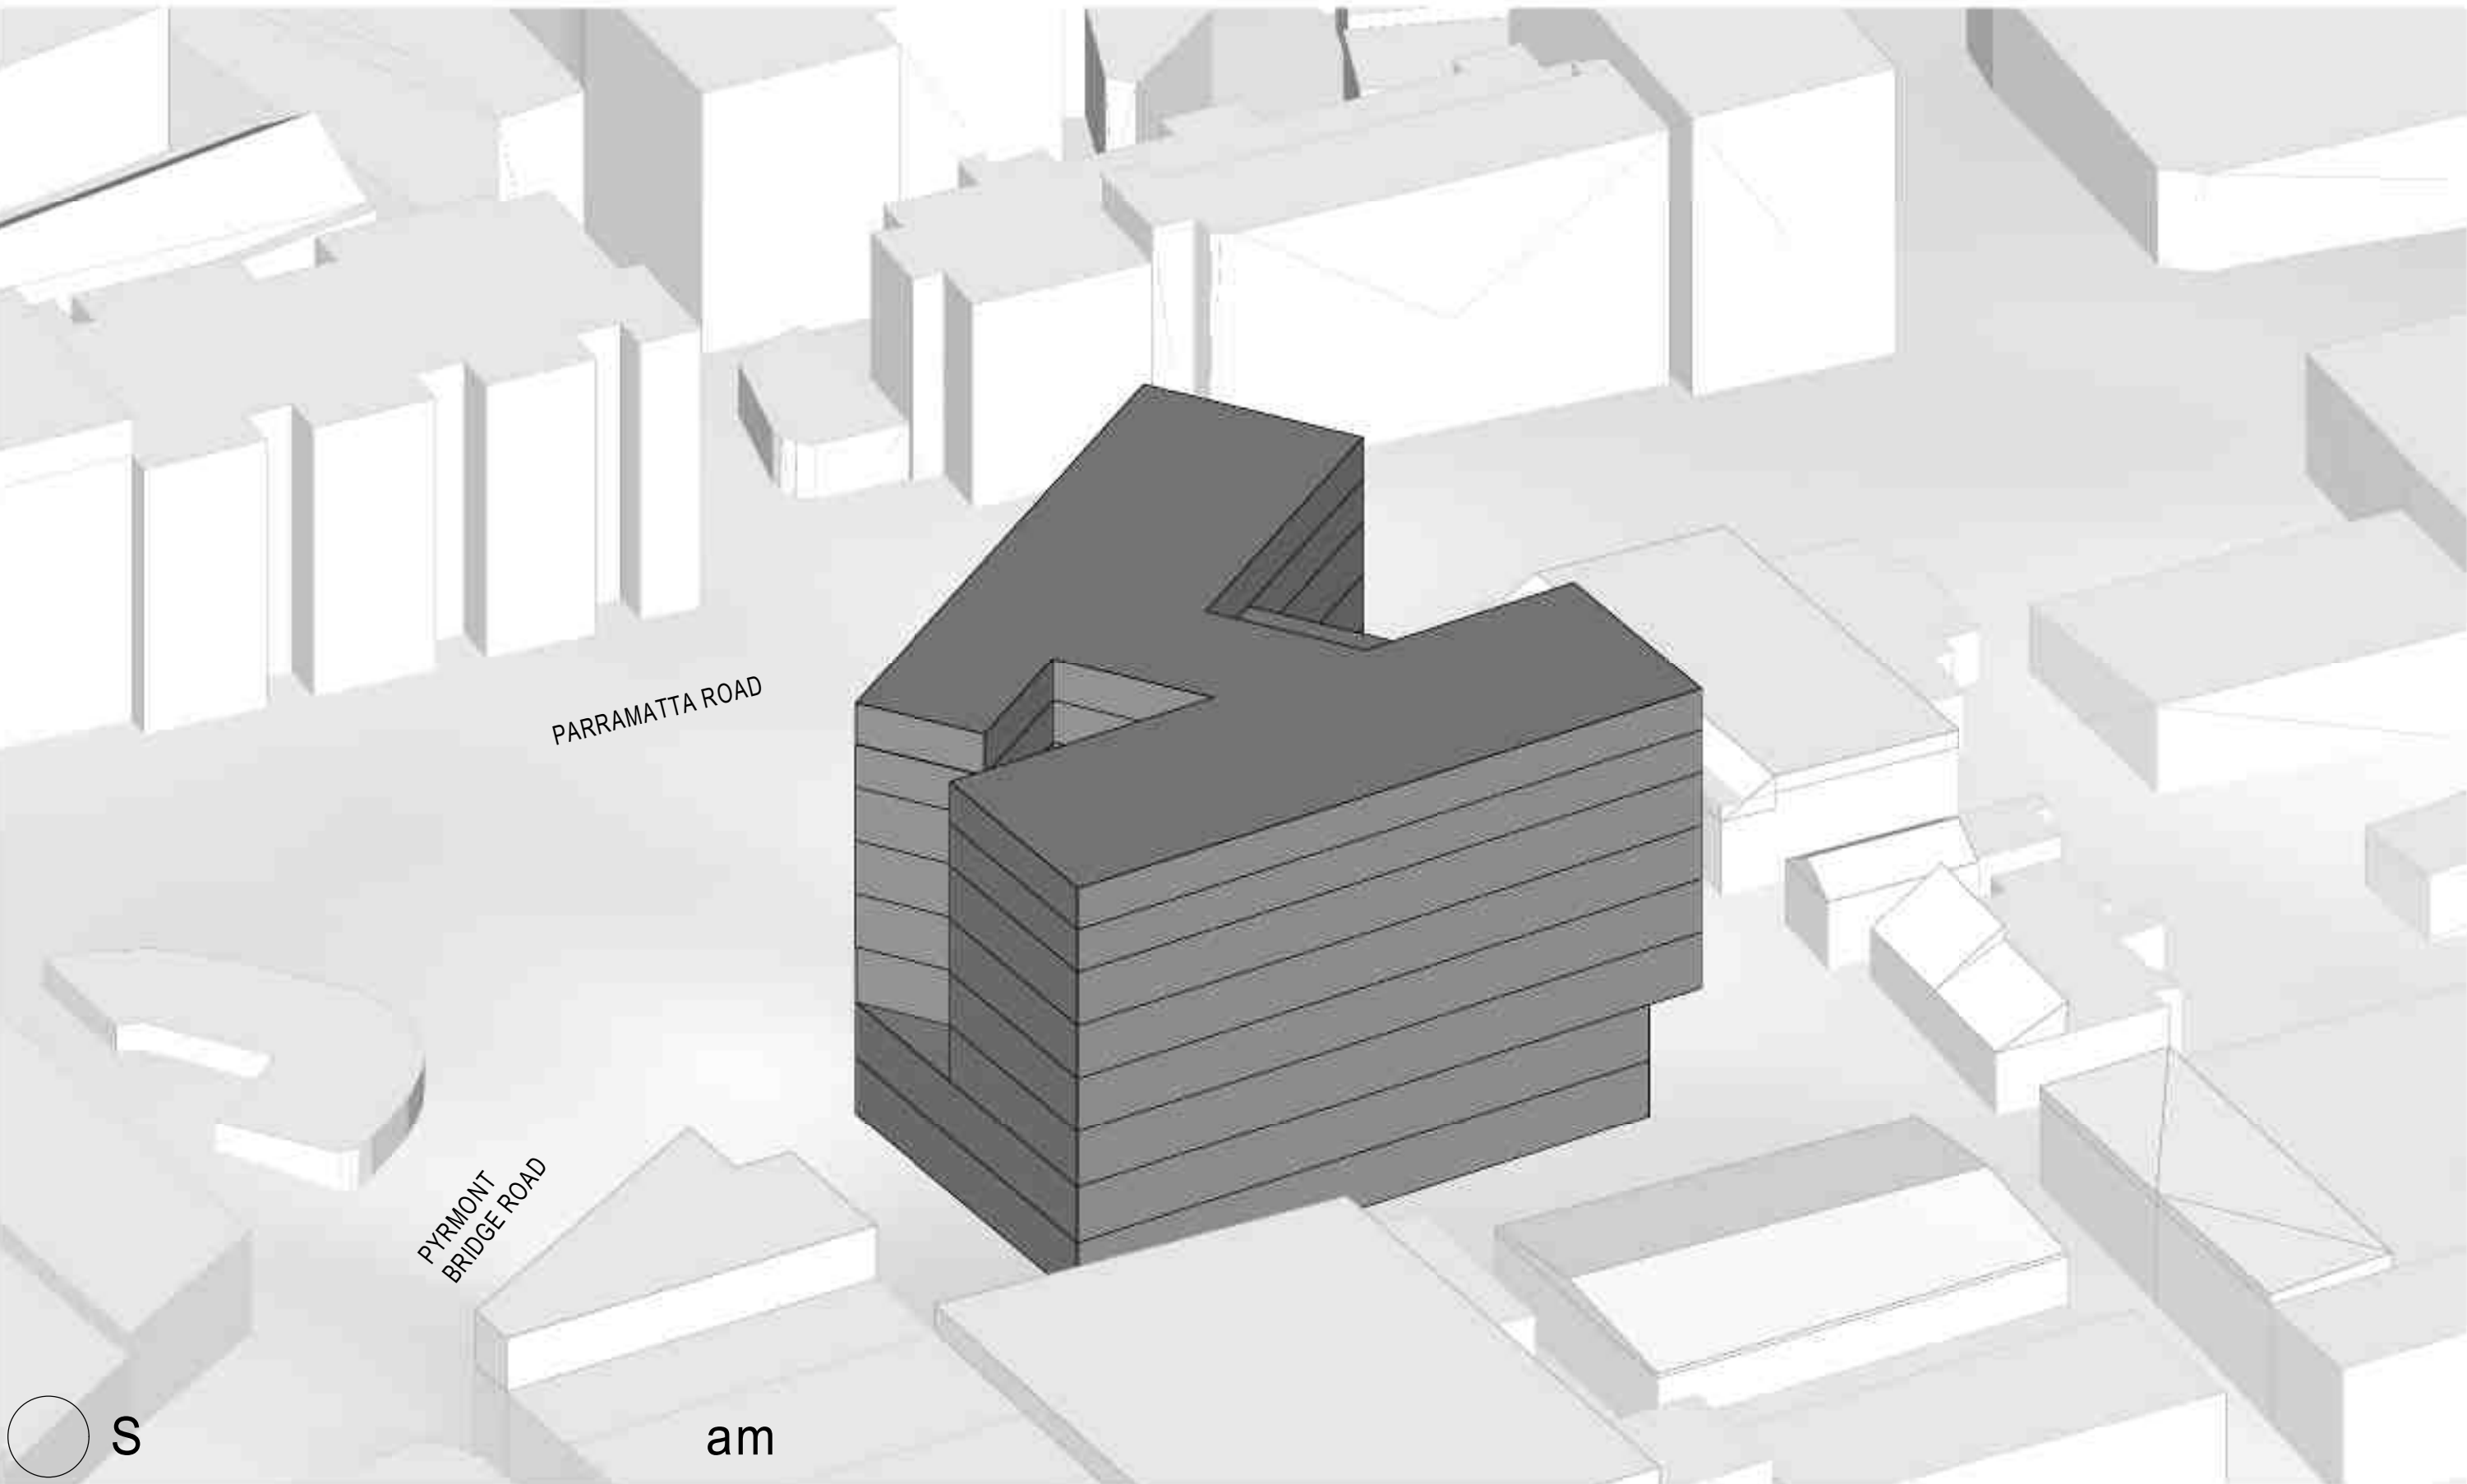

C:\Users\yichen\REVIT_LOCAL\2019\1611019-CAM-Health Facility_Apr 2021_yashan_chen.rvt 28/06/2021 3:09:47 PM

[illegible]

telephone +61 2 8297 7200
 facsimile +61 2 8297 7299
 www.bvn.com.au

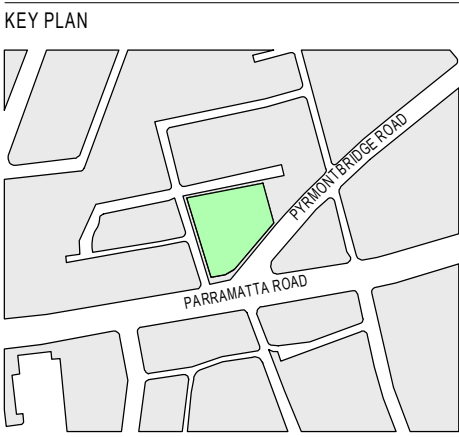

URBAN PLANNERS
MICHAEL FILE
SURVEYORS
DUNLOP THORPE & CO
TEL: 92836677
CONSULTANT
CONSULTANT

CLIENT	
MHA	
CLIENT NUMBER	
PROJECT MANAGER	

PROJECT


CAMPERDOWN PLANNING PROPOSAL
CNR PARRAMATTA ROAD & PYRMONT
BRIDGE ROAD, CAMPERDOWN, NSW,
AUSTRALIA

BVN PROJECT NUMBER

s1611019


TRUE NORTH	PROJECT NORTH
GRAPHIC SCALE	
SCALE	
DO NOT SCALE	
STATUS	
CONCEPT DESIGN	

SUN EYE DIAGRAMS - 9am -12pm	
DRAWING NUMBER	ISSUE
AR-R-XX-300	A

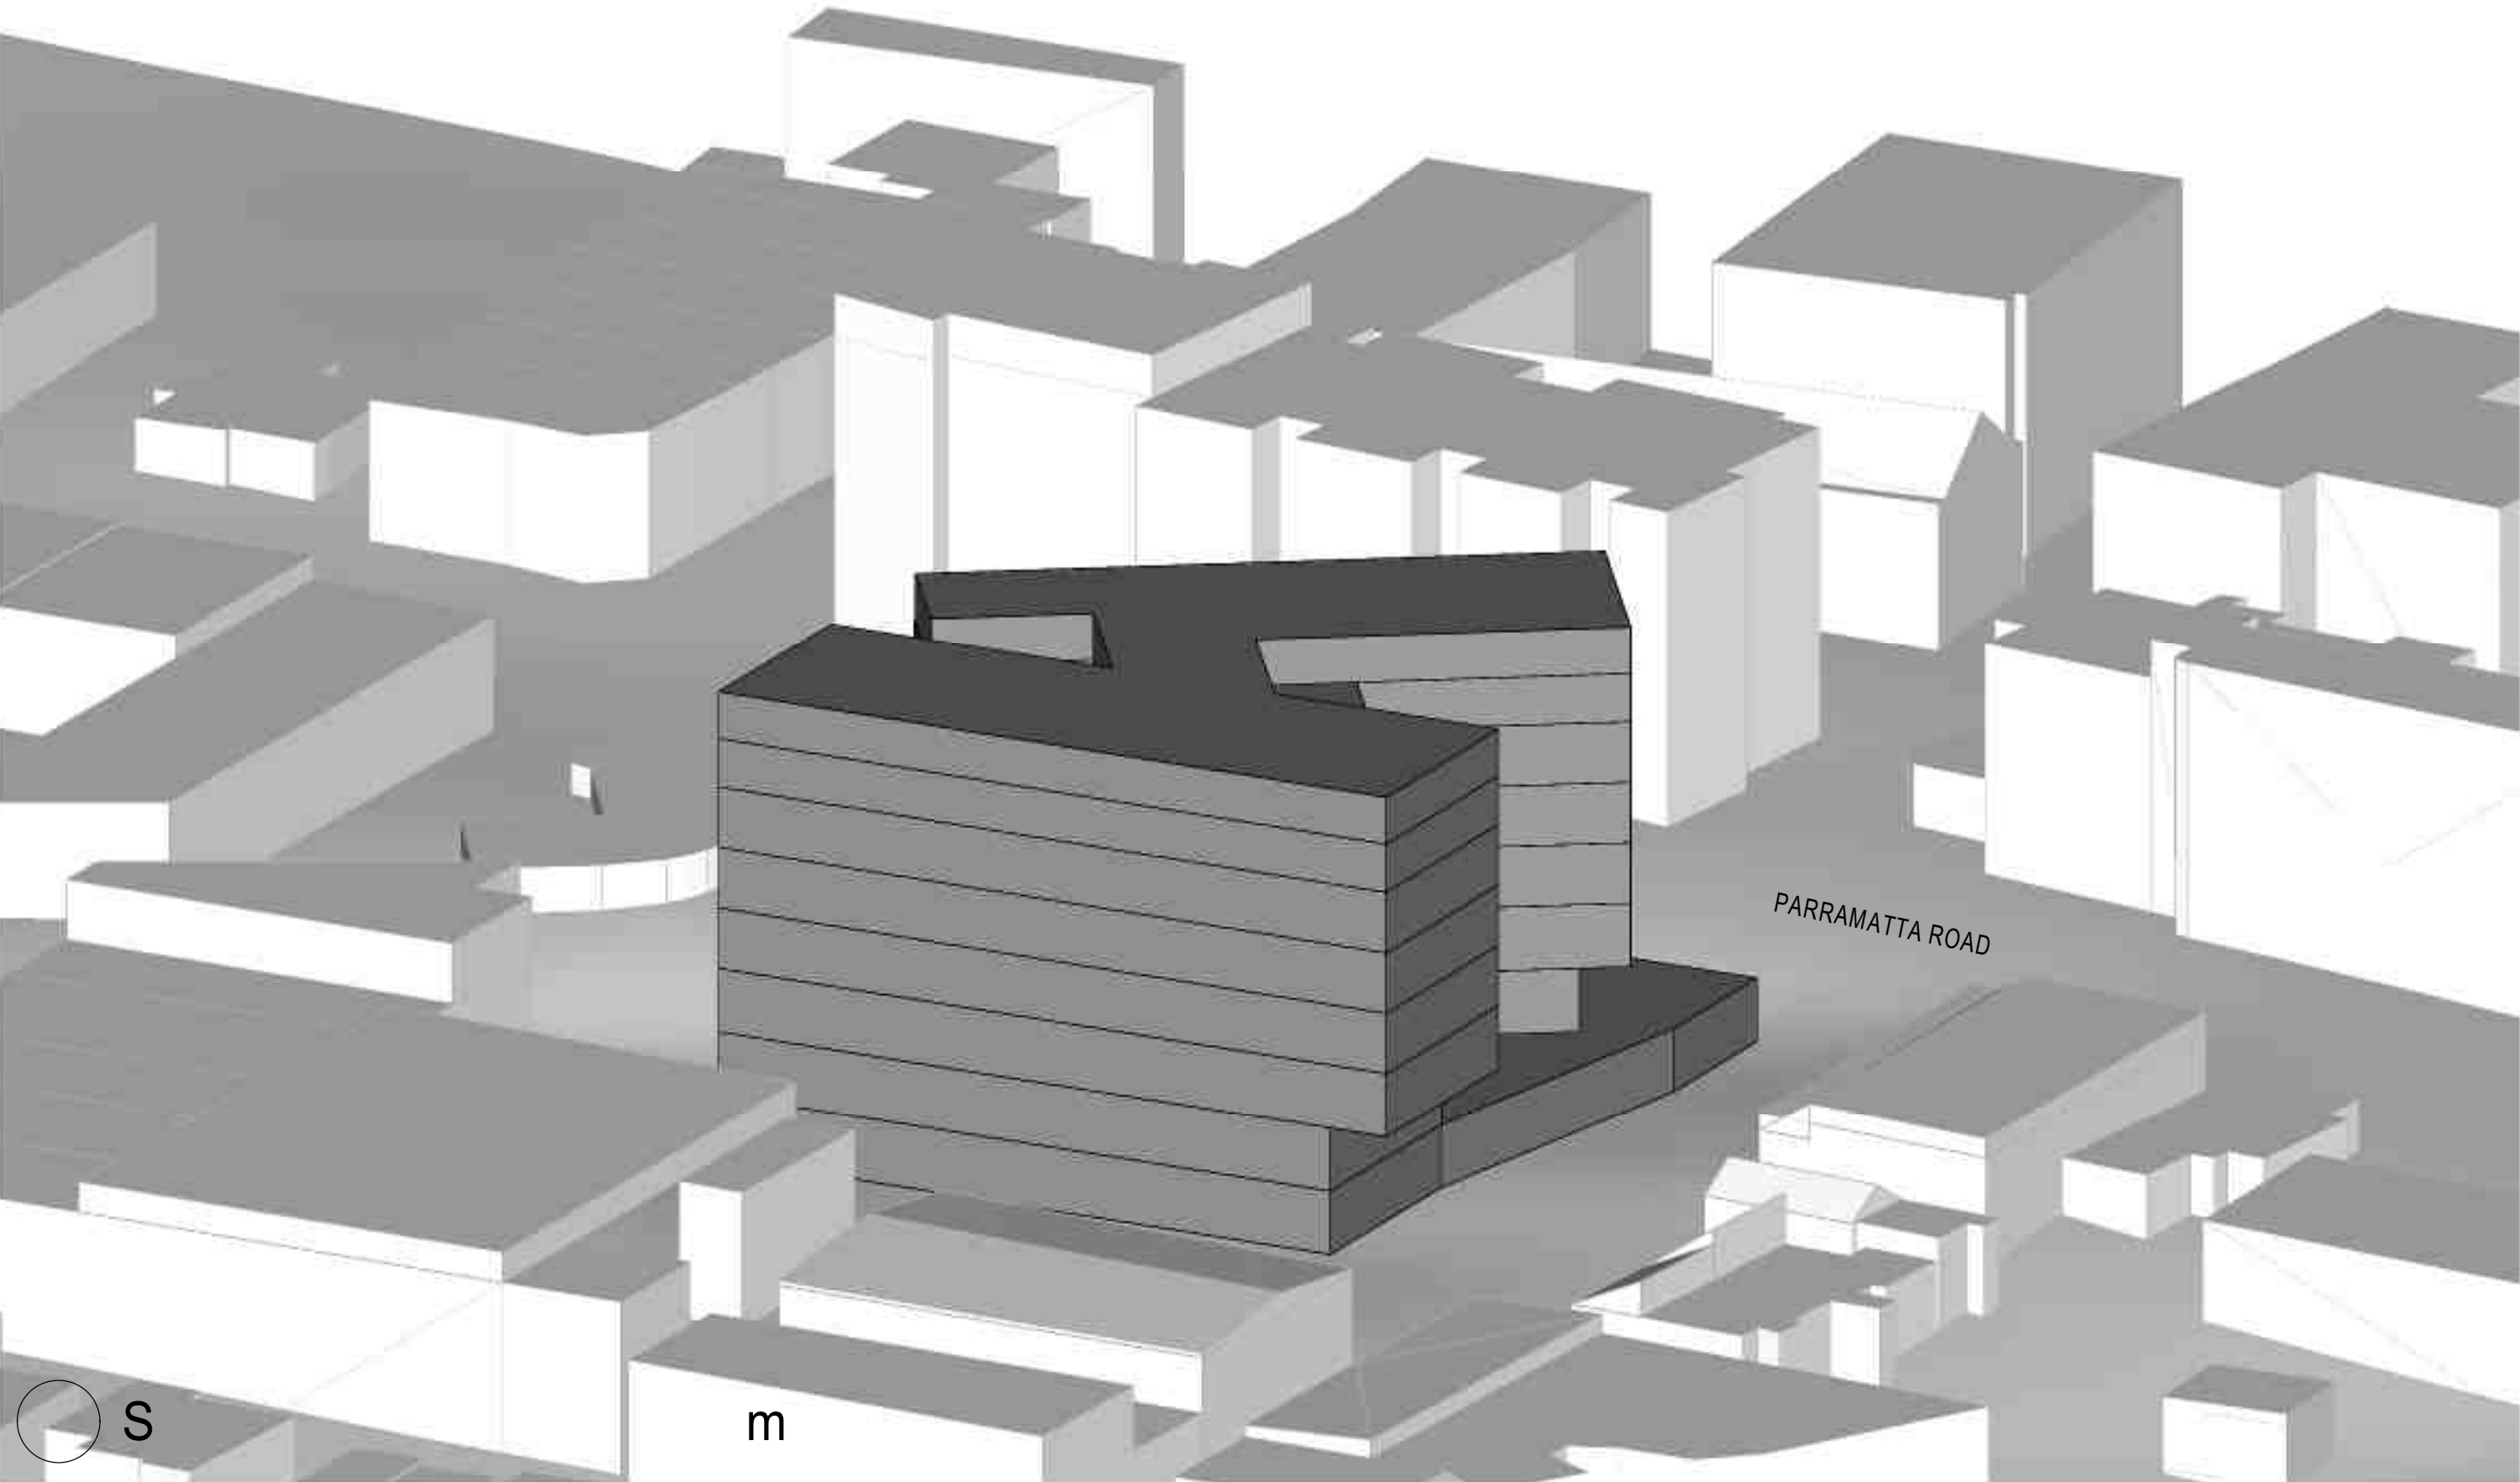[illegible]

NOTE
CONTEXTURAL BUILDING MASSING BASED OFF THE CITY MODEL
ACQUIRED FROM AAM IN 2016, FOR PRELIMINARY STUDY ONLY

Telephone +61 2 8297 7200
Facsimile +61 2 8297 7299
www.bvn.com.au

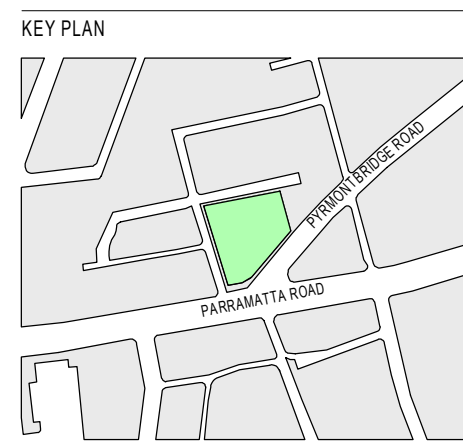

CONSULTANT

PROJECT MANAGER


s1611019

STATUS

CONCEPT DESIGN

AR-R-XX-301

ISS

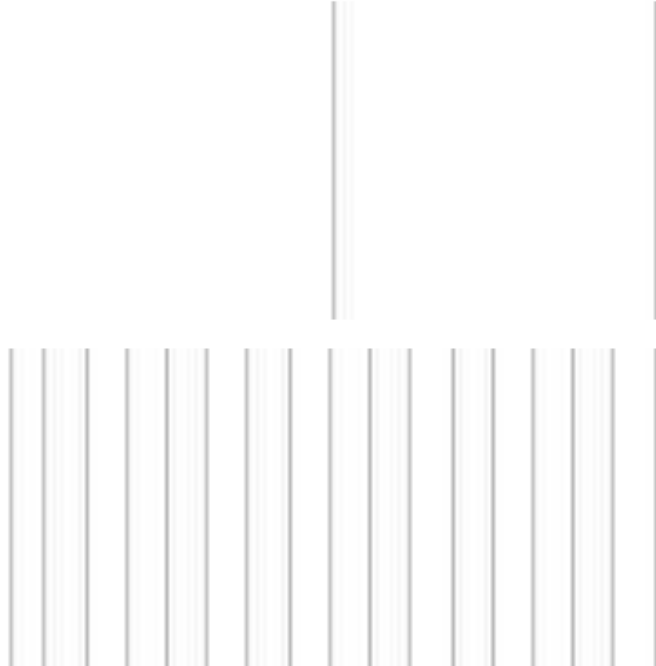

1 LEVEL 00
C-XX-550 1 : 500

2 LEVEL 01
C-XX-550 1 : 500

3 LEVEL 02
C-XX-550 1 : 500

4 LEVEL 03
C-XX-550 1 : 500

5 LEVEL 04
C-XX-550 1 : 500

6 LEVEL 05
C-XX-550 1 : 500

7 LEVEL 06
C-XX-550 1 : 500









8 LEVEL 07
C-XX-550 1 : 500



Area
1258.87 m²

Area
1258.87 m²

Area
1184.63 m²

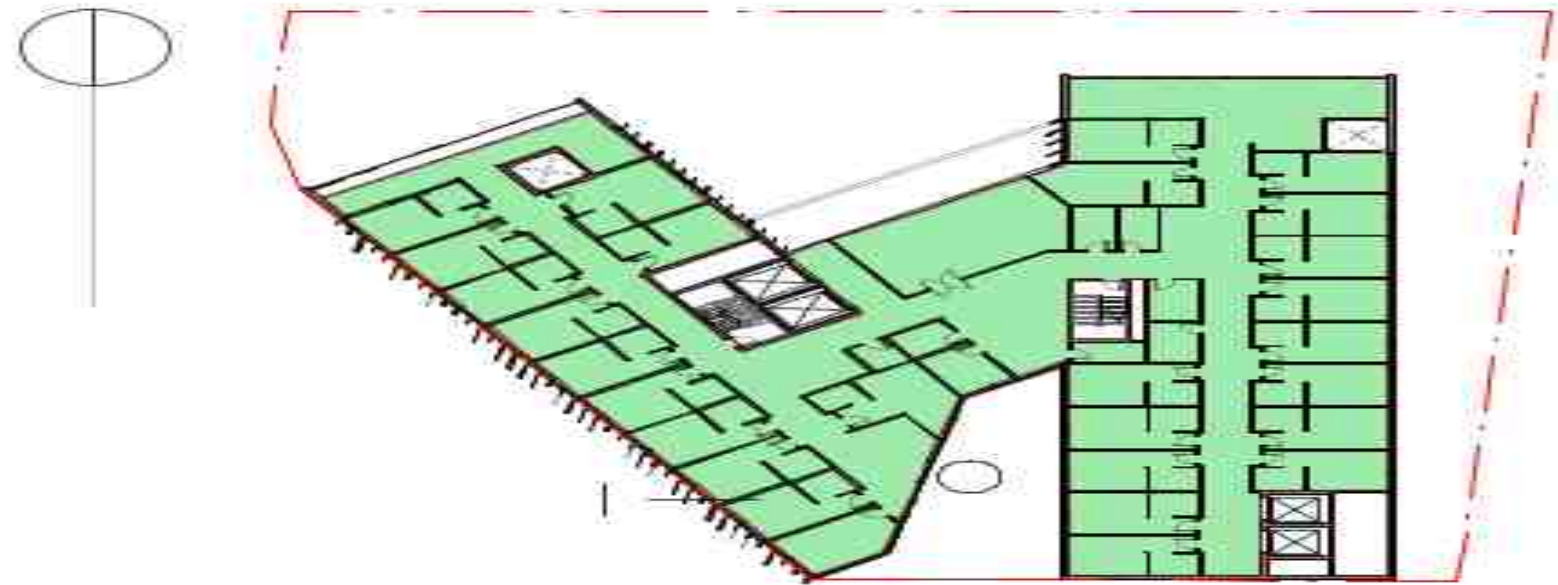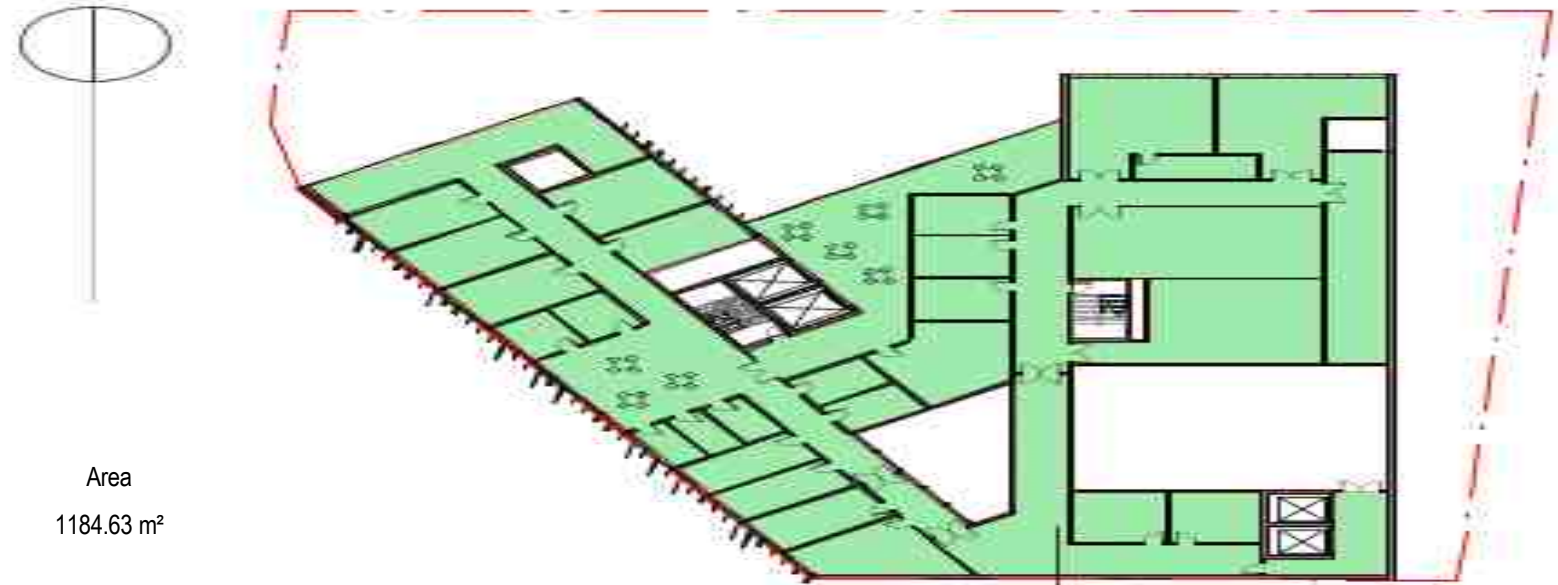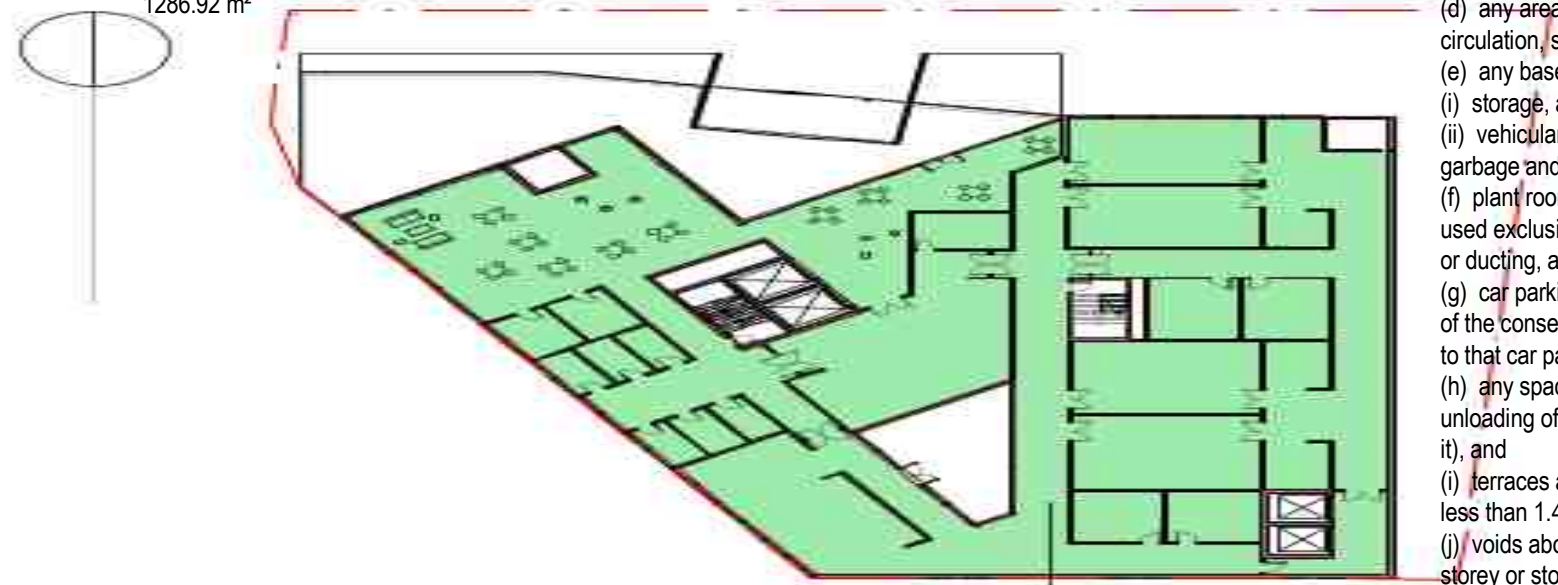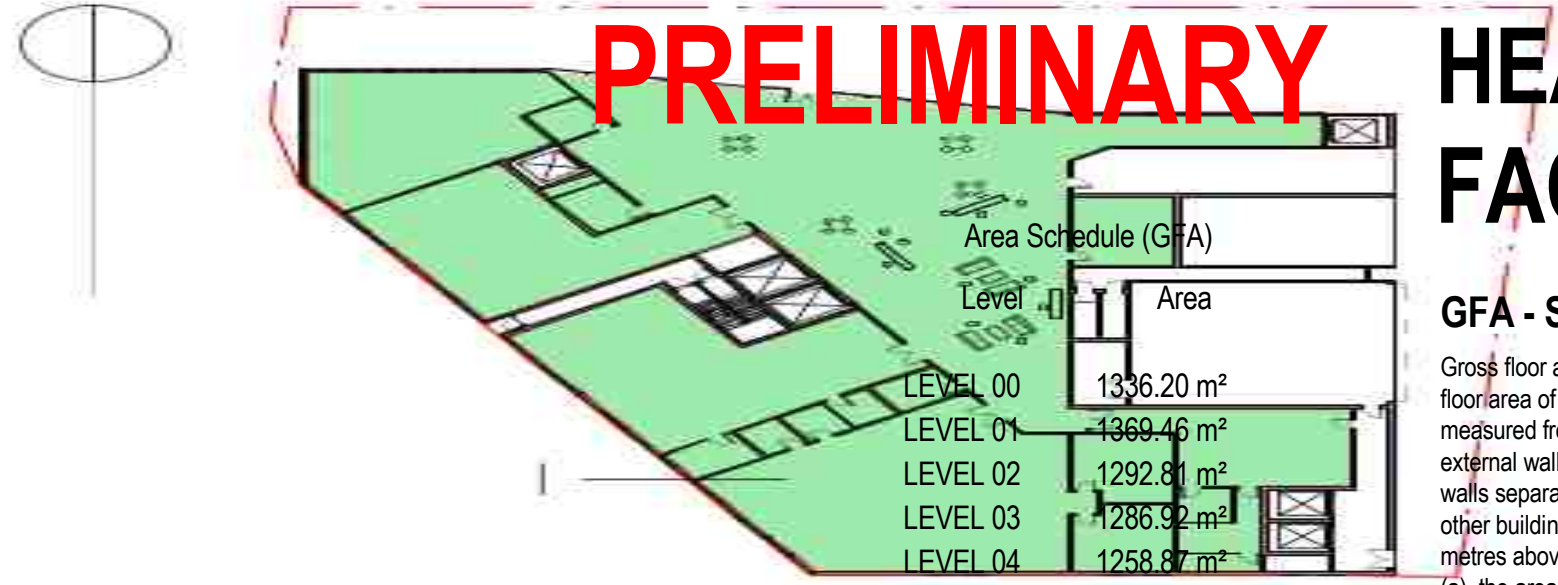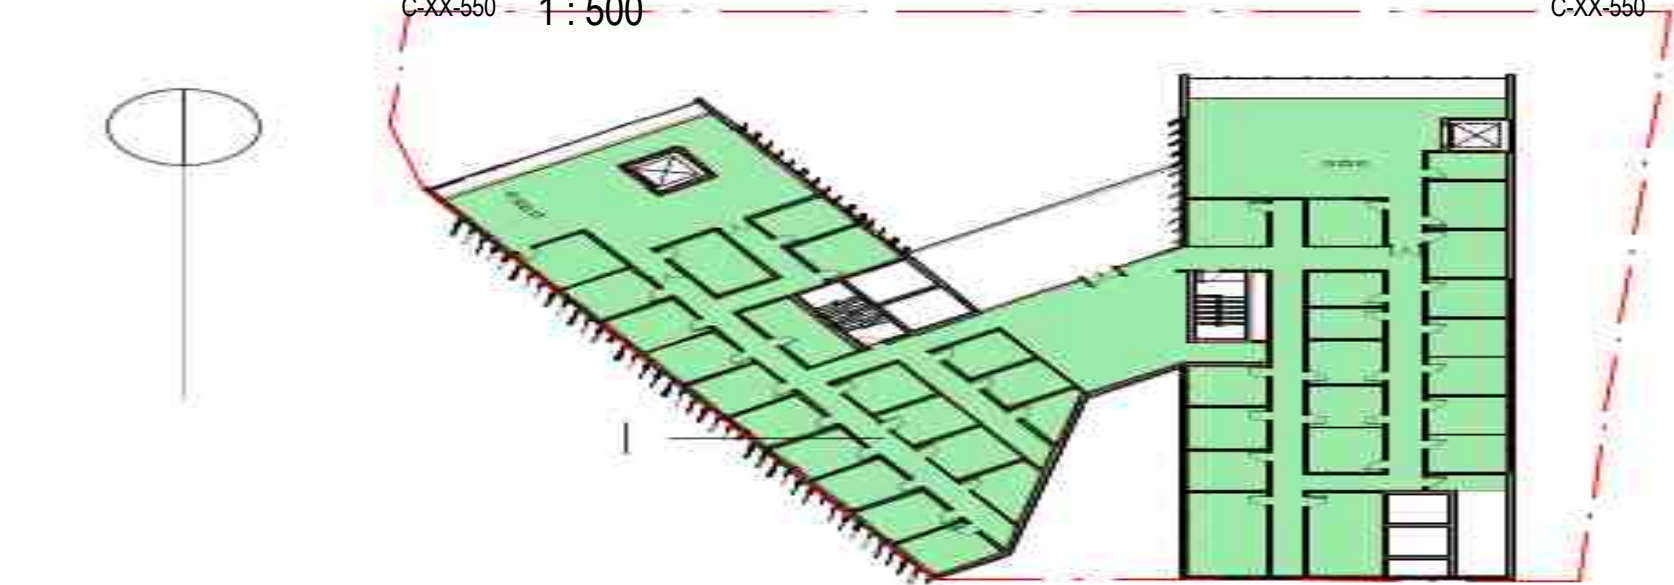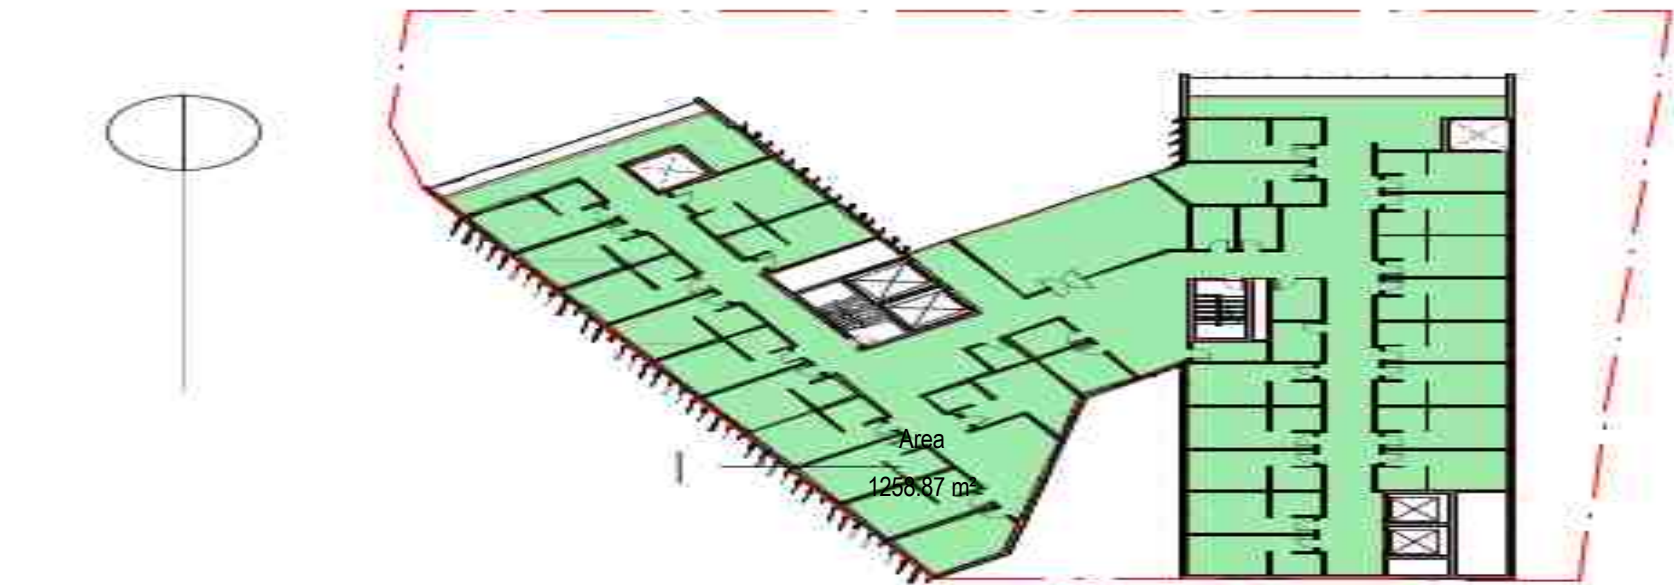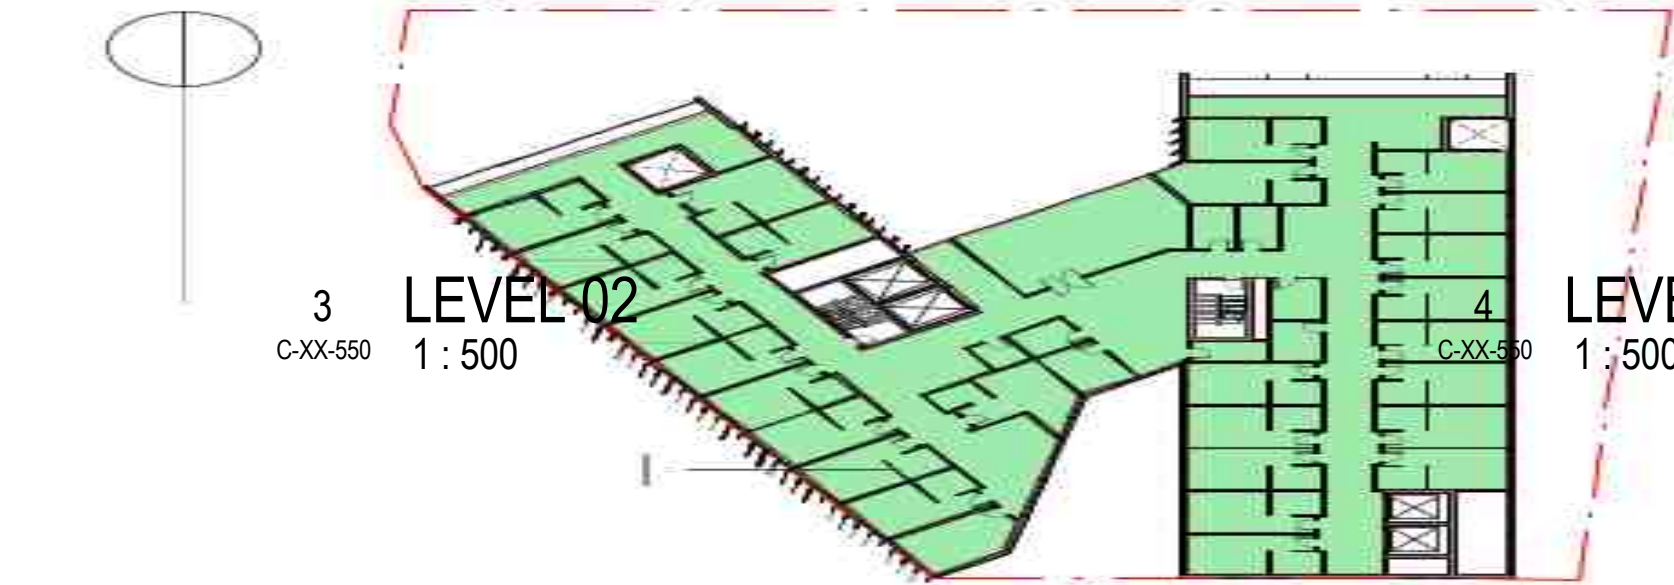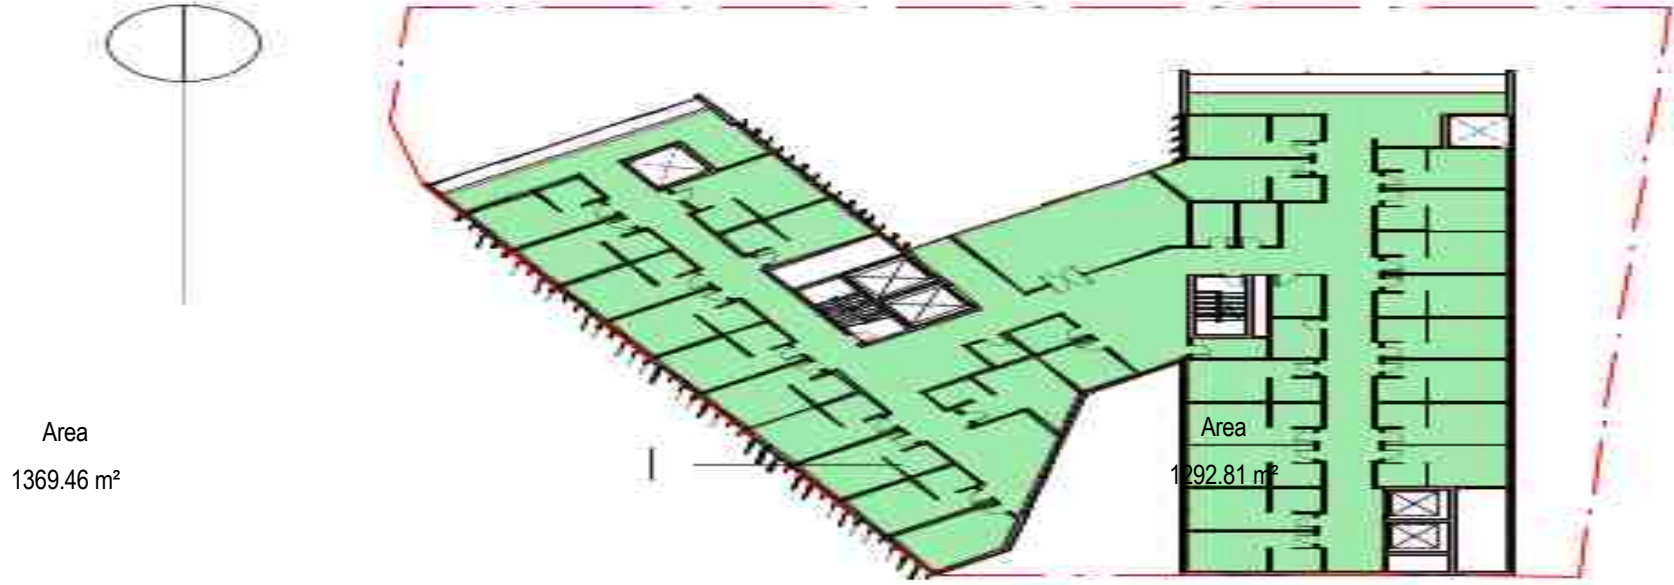

PRELIMINARY HEALTH FACILITY

GFA - Sydney LEP 2012

Gross floor area means the sum of the floor area of each floor of a building measured from the internal face of external walls, or from the internal face of walls separating the building from any other building, measured at a height of 1.4 metres above the floor, and includes:

- (a) the area of a mezzanine, and
- (b) habitable rooms in a basement or an attic, and
- (c) any shop, auditorium, cinema, and the like, in a basement or attic,

- but excludes:
- (d) any area for common vertical circulation, such as lifts and stairs, and
- (e) any basement:
- (i) storage, and
- (ii) vehicular access, loading areas, garbage and services, and
- (f) plant rooms, lift towers and other areas used exclusively for mechanical services or ducting, and
- (g) car parking to meet any requirements of the consent authority (including access to that car parking), and
- (h) any space used for the loading or unloading of goods (including access to it), and
- (i) terraces and balconies with outer walls less than 1.4 metres high, and
- (j) voids above a floor at the level of a storey or storey above.

KEY PLAN

URBAN PLANNERS
MICHAEL FILE

SURVEYORS
DUNLOP THORPE & CO
TEL: 92836677
CONSULTANT

CONSULTANT

CLIENT

MHA
CLIENT NUMBER

PROJECT MANAGER

PROJECT

CAMPERDOWN PLANNING PROPOSAL
CNR PARRAMATTA ROAD & PYRMONT
BRIDGE ROAD, CAMPERDOWN, NSW,
AUSTRALIA
BVN PROJECT NUMBER

s1611019

TRUE NORTH

GRAPHIC SCALE

0 10000 25000
SCALE
1 : 500
STATUS
CONCEPT DESIGN

PROJECT NORTH

DRAWING

HEALTH FACILITY - GFA
PLANS

DRAWING NUMBER
AR-R-XX-551

ISSUE
D

INTELLECTUAL PROPERTY
COPYRIGHT BVN ARCHITECTURE PTY LIMITED. UNLESS OTHERWISE AGREED IN WRITING, ALL RIGHTS TO THIS DOCUMENT ARE SUBJECT TO PAYMENT IN FULL OF ALL BVN CHARGES. THIS DOCUMENT MAY ONLY BE USED FOR THE EXPRESS PURPOSE AND PROJECT FOR WHICH IT HAS BEEN CREATED AND DELIVERED, AS NOTICED IN WRITING BY BVN. AND THIS DOCUMENT MAY NOT BE OTHERWISE USED, OR COPIED, ANY UNAUTHORIZED USE OF THIS DOCUMENT IS AT THE USER'S SOLE RISK AND WITHOUT LIMITING BVN'S RIGHTS, THE USER RELEASES AND INDEMNIFIES BVN FROM AND AGAINST ALL LOSS SO ARISING.

NOTE

CONTRACTOR TO CHECK AND VERIFY ALL DIMENSIONS ON SITE PRIOR TO COMMENCEMENT OF WORK OR PREPARATION OF SHOP DRAWINGS. DO NOT SCALE THIS DRAWING.

ISSUE	DATE	FOR
A	11/09/2020	DRAFT FOR REVIEW
B	27/10/2020	PRELIMINARY FOR REVIEW
C	30/04/2021	FEASIBILITY STUDY
D	11/05/2021	URBAN GROWTH REPORT