

INTELLECTUAL PROPERTY  
COPYRIGHT BVN ARCHITECTURE PTY LIMITED. UNLESS OTHERWISE AGREED IN WRITING, ALL RIGHTS TO THIS DOCUMENT ARE SUBJECT TO PAYMENT IN FULL OF ALL BVN CHARGES. THIS DOCUMENT MAY ONLY BE USED FOR THE EXPRESS PURPOSE AND PROJECT FOR WHICH IT HAS BEEN CREATED AND DELIVERED. AS NOTIFIED IN WRITING BY BVN AND THIS DOCUMENT MAY NOT BE OTHERWISE USED OR COPIED IN ANY MANNER WITHOUT THE WRITTEN PERMISSION OF BVN ARCHITECTURE PTY LIMITED. UNLESS OTHERWISE AGREED IN WRITING, THE USER RELEASES AND INDEMNIFIES BVN FROM AND AGAINST ALL LOSS ARISING.

NOTE  
CONTRACTOR TO CHECK AND VERIFY ALL DIMENSIONS ON SITE PRIOR TO COMMENCEMENT OF WORK OR PREPARATION OF SHOP DRAWINGS. DO NOT SCALE THIS DRAWING.

ISSUE	DATE	FOR
A	Preliminary	Public Art Built-in
B	03.06.2016	Public Art Built-in

BCA  
PHILIP CHUN  
TEL 02 9412 2322  
LANDSCAPE  
ASPECT STUDIOS  
TEL 02 9699 7182  
STRUCTURAL/CIVIL  
TAYLOR THOMSON WHITTING  
TEL 02 9439 7288  
MECHANICAL/ELECTRICAL/SD  
STEENSEN VARMIING  
02 9967 2200  
HYDRAULIC/FIRE

ACOUSTIC/FIRE

HERITAGE

ACCESS

CLIENT

MARRICKVILLE COUNCIL  
CLIENT NUMBER

PROJECT

MARRICKVILLE COMMUNITY HUB  
CNR LIVINGSTONE & MARRICKVILLE  
RDS, MARRICKVILLE NSW  
BVN PROJECT NUMBER

S1204004.MVL  
DRAWING KEY

TRUE NORTH PROJECT NORTH

GRAPHIC SCALE

SCALE @ A1


As Indicated DO NOT SCALE  
STATUS

NEW MARRICKVILLE LIBRARY FITOUT  
DRAWING


PUBLIC ARTWORK - L00 Open  
Space Wall

AR-G-70-05


ISSUE  
B

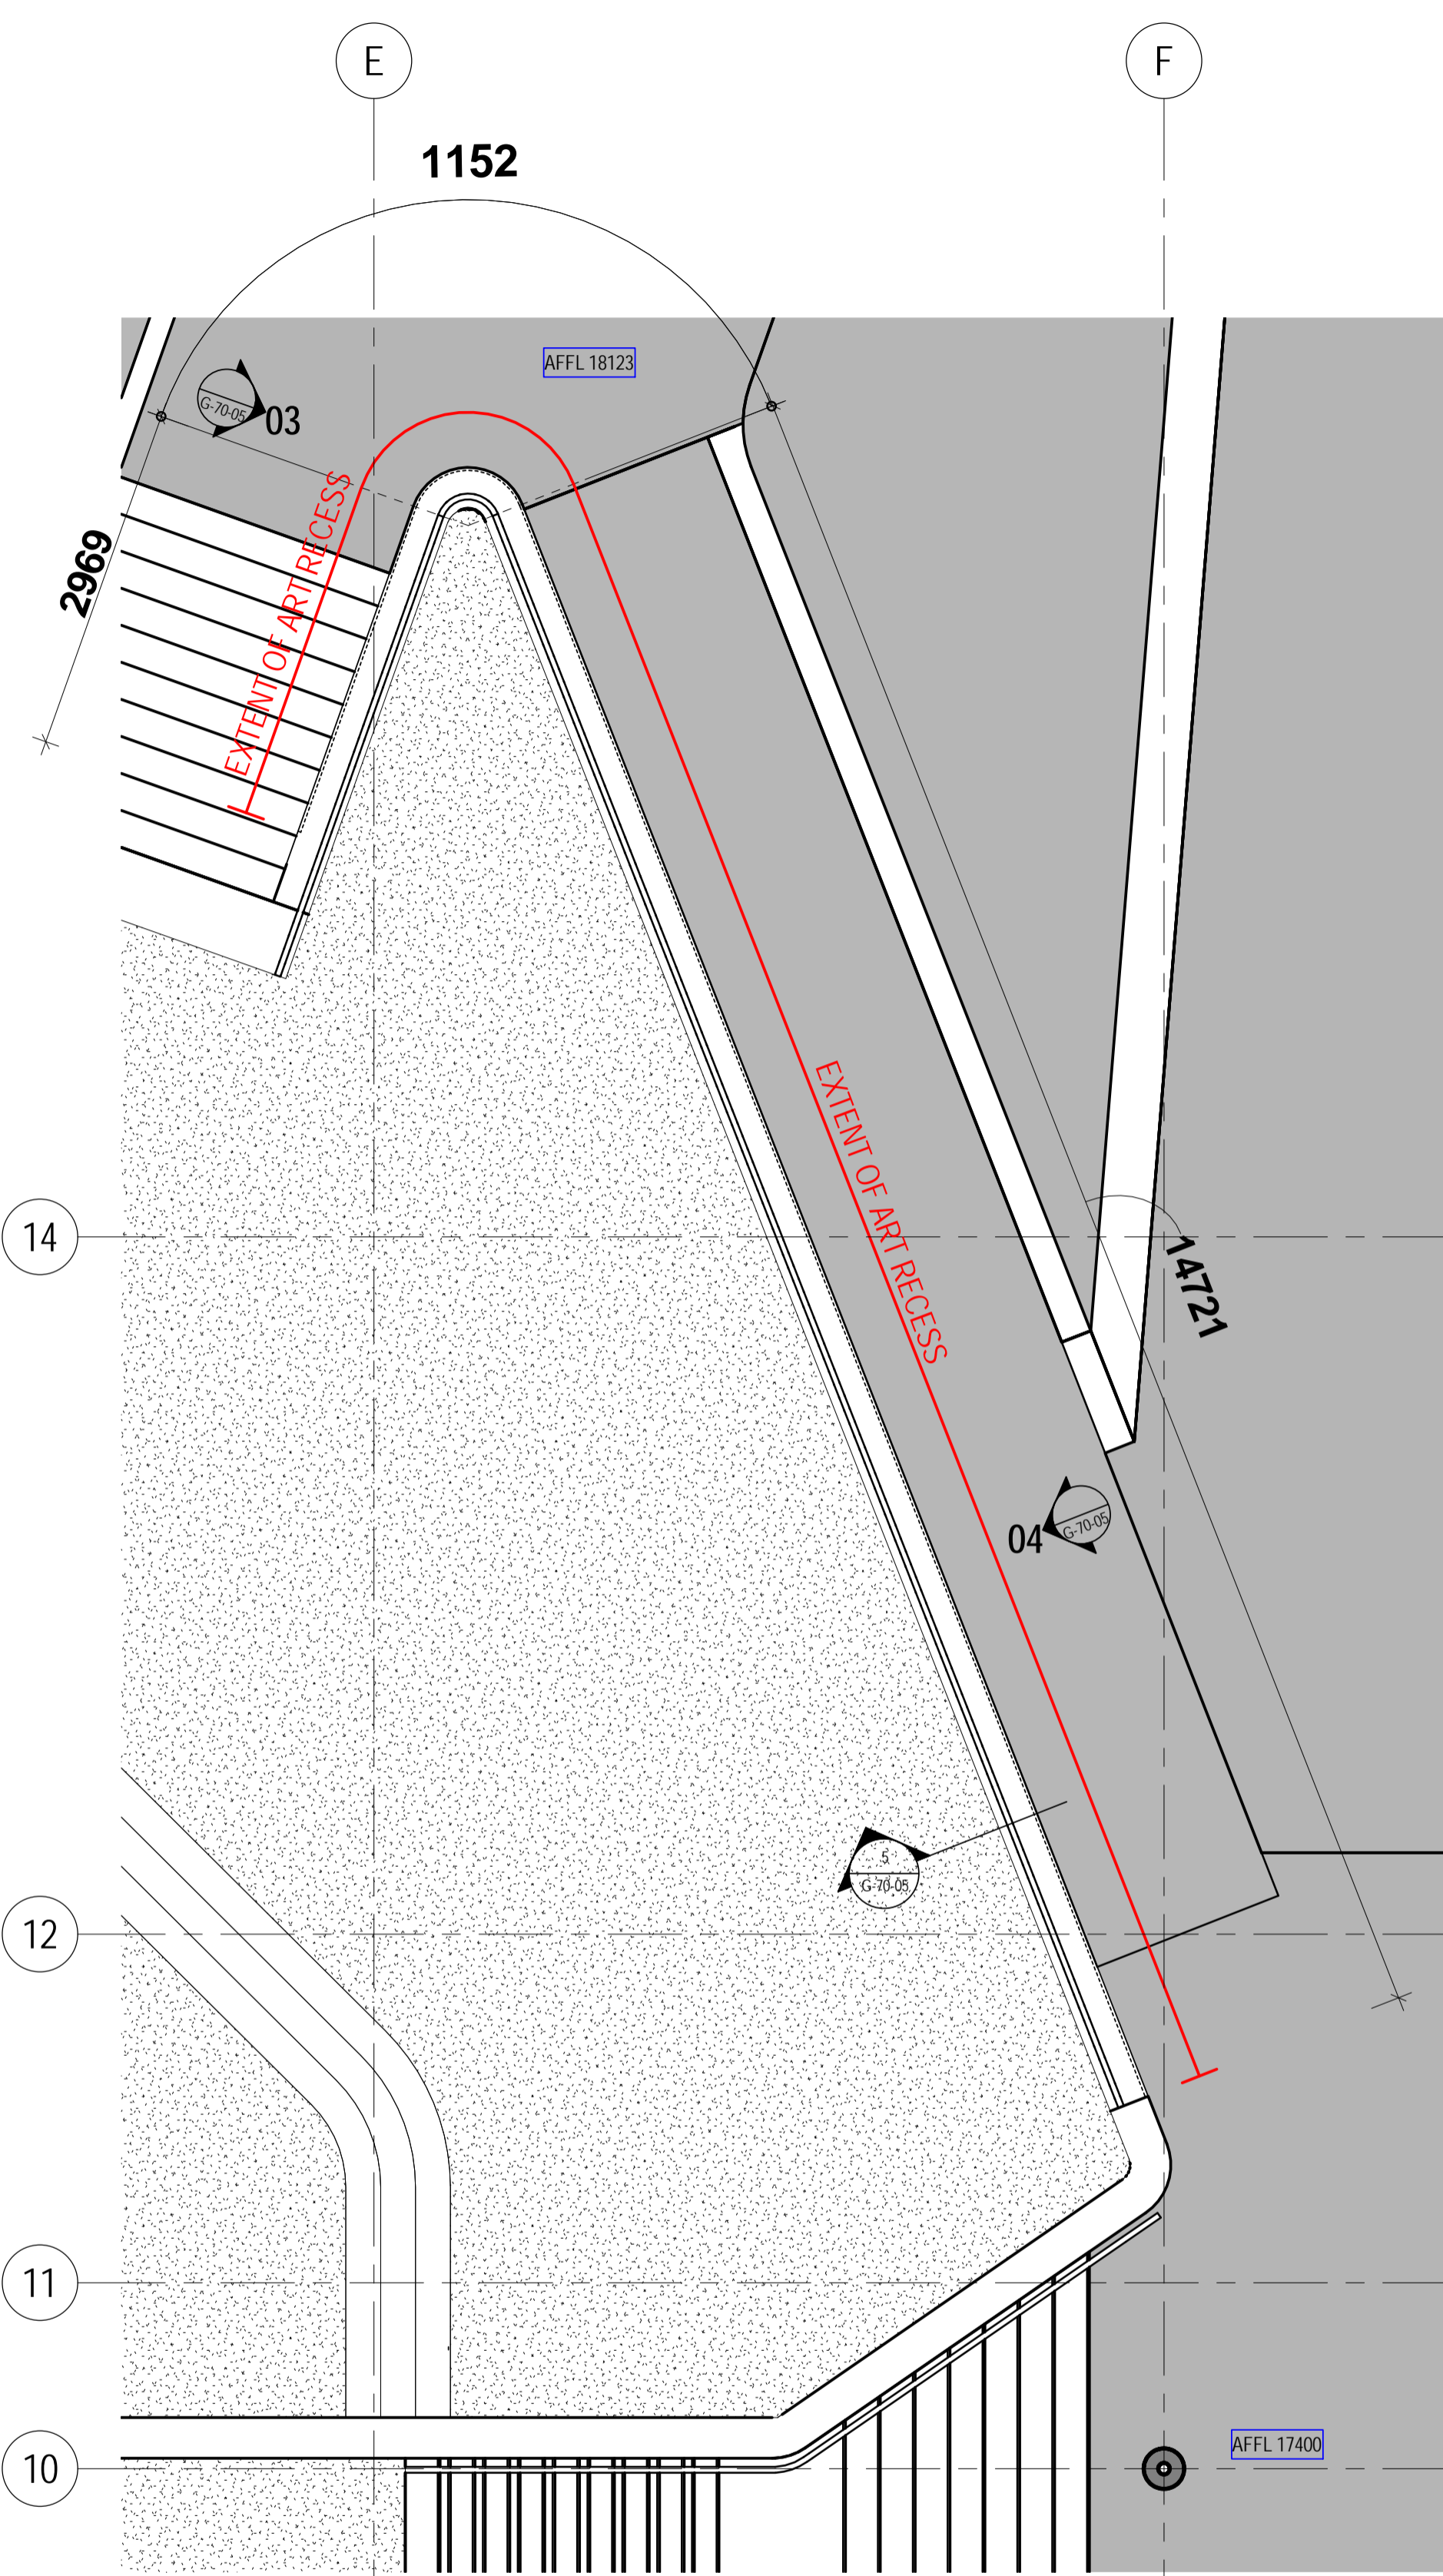


**01** LEVEL 00 - OPEN SPACE WALL ARTWORK  
1:50

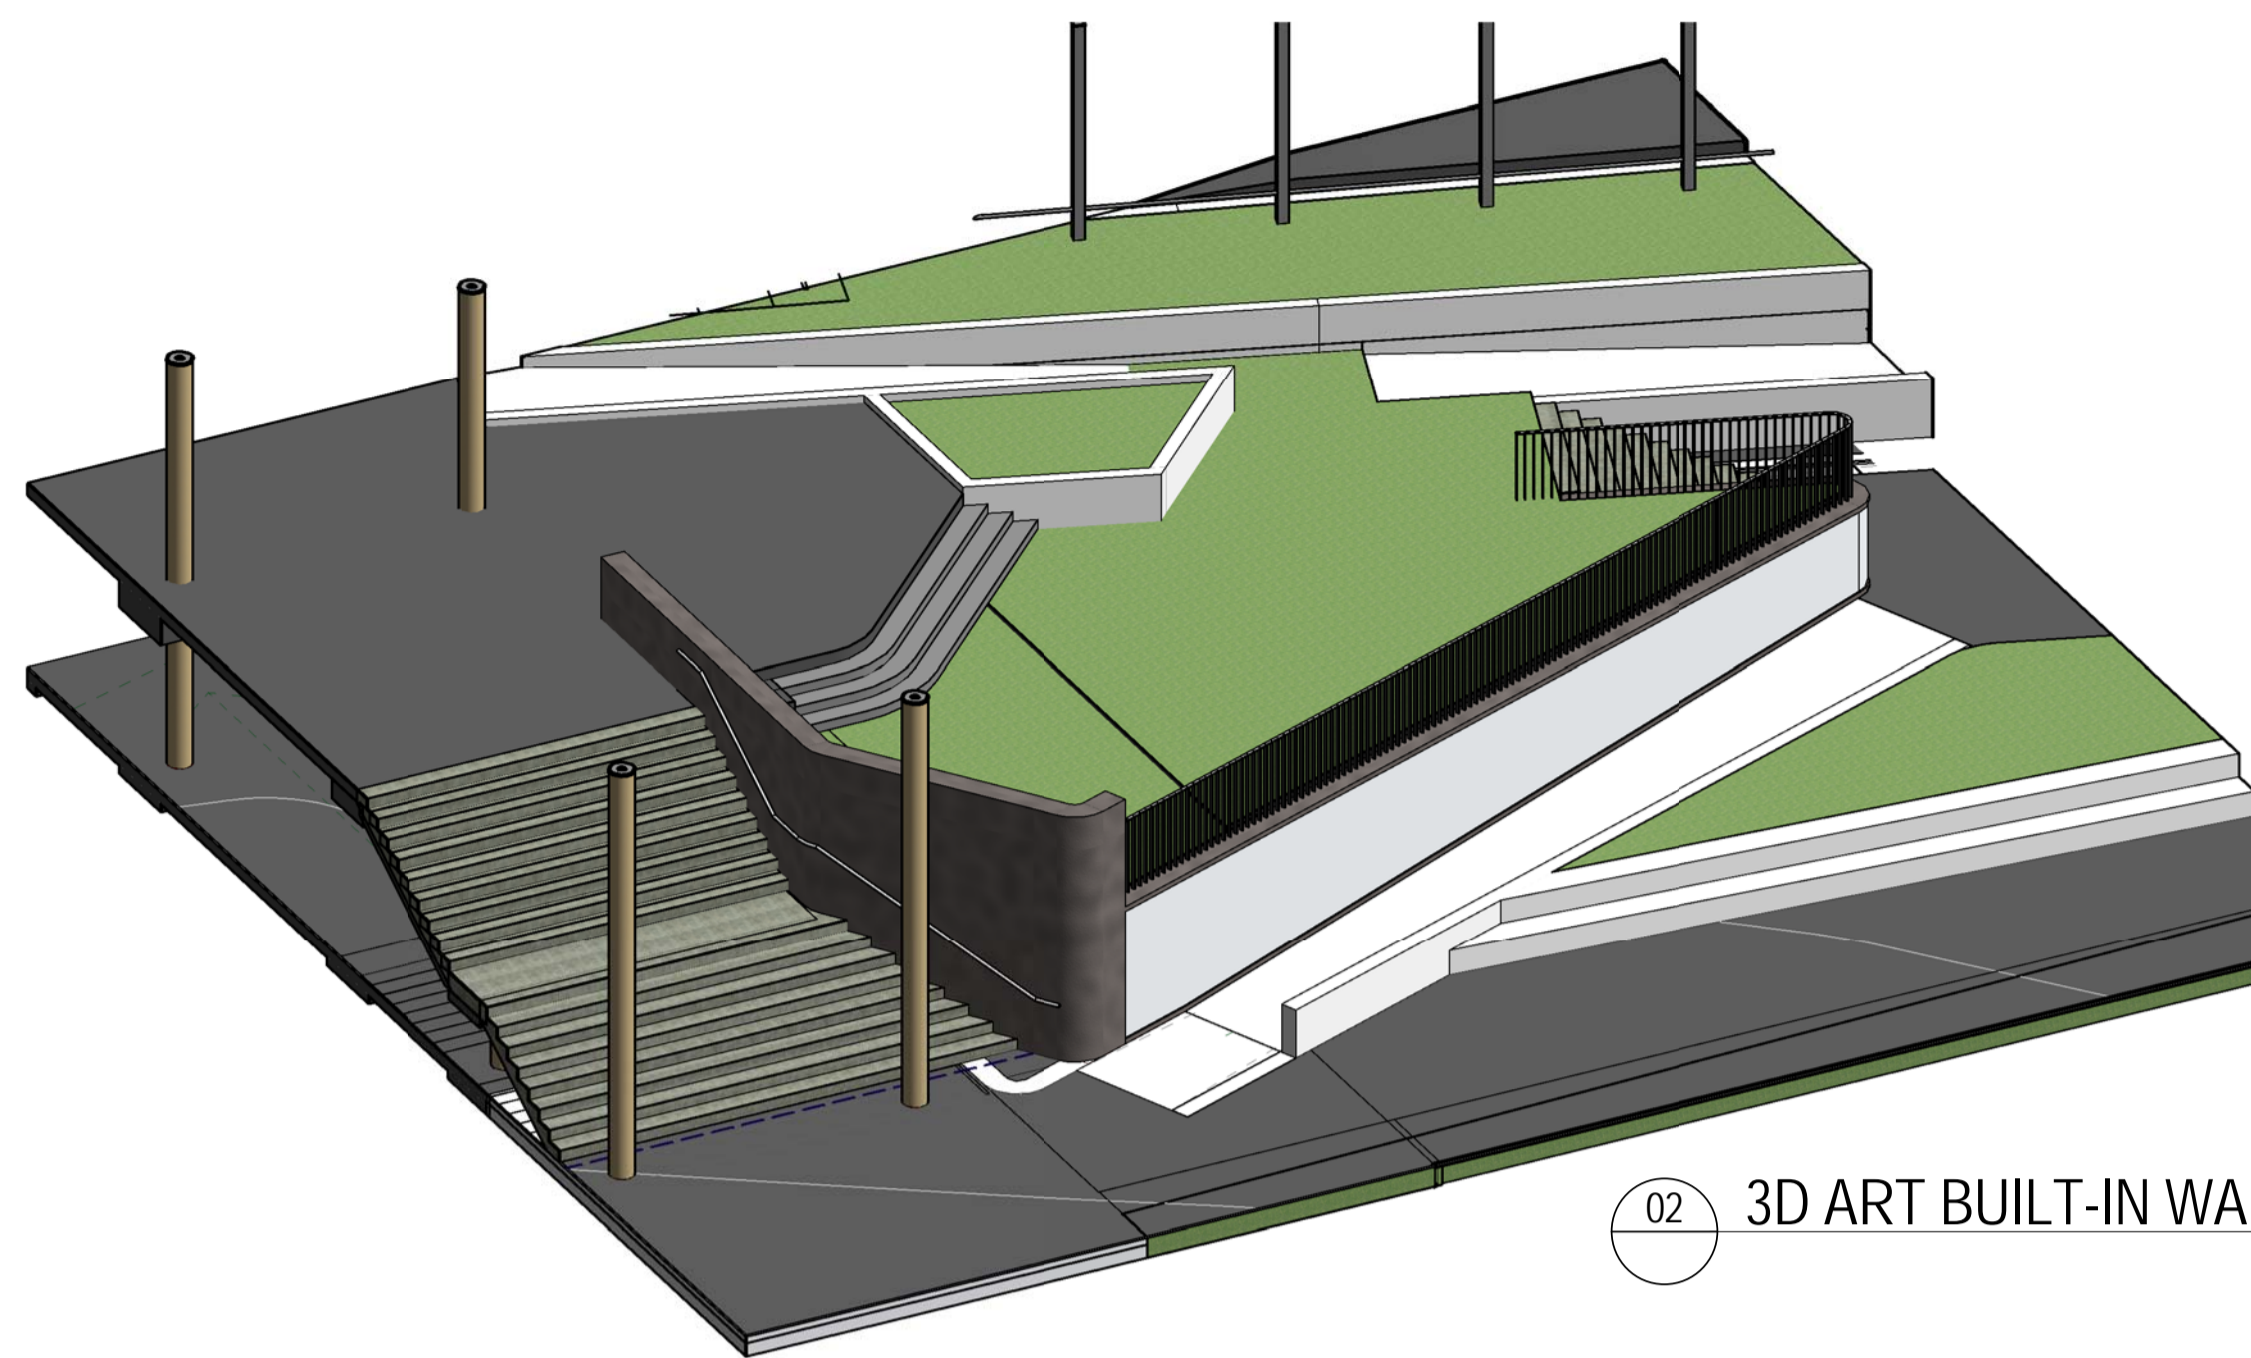


**02** 3D ART BUILT-IN WALL

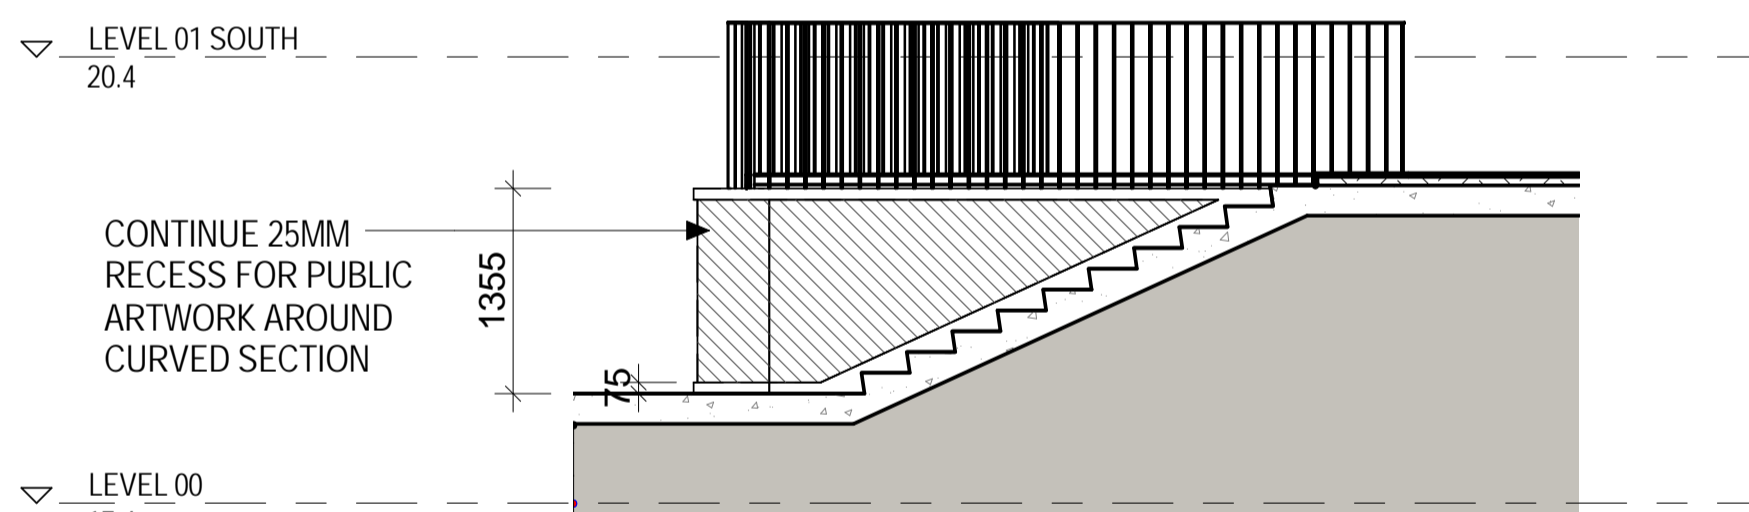

**03** OPEN SPACE WALL - ELEVATION 01  
1:50

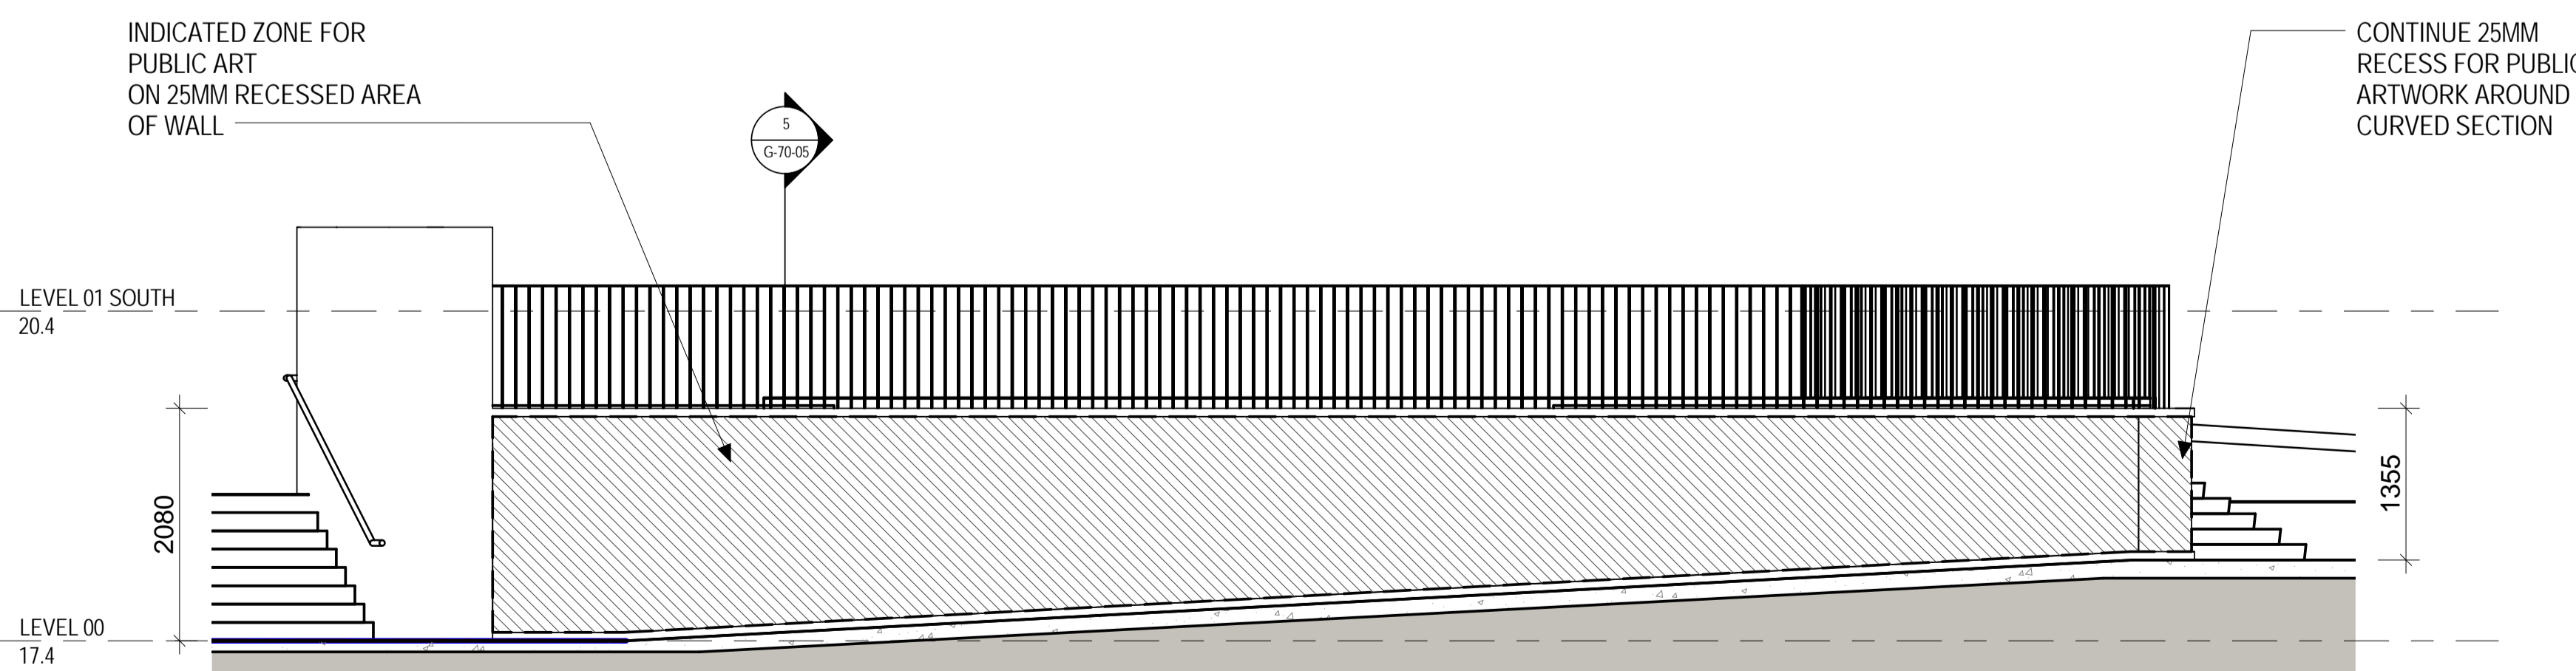

**04** OPEN SPACE WALL - ELEVATION 02  
1:50

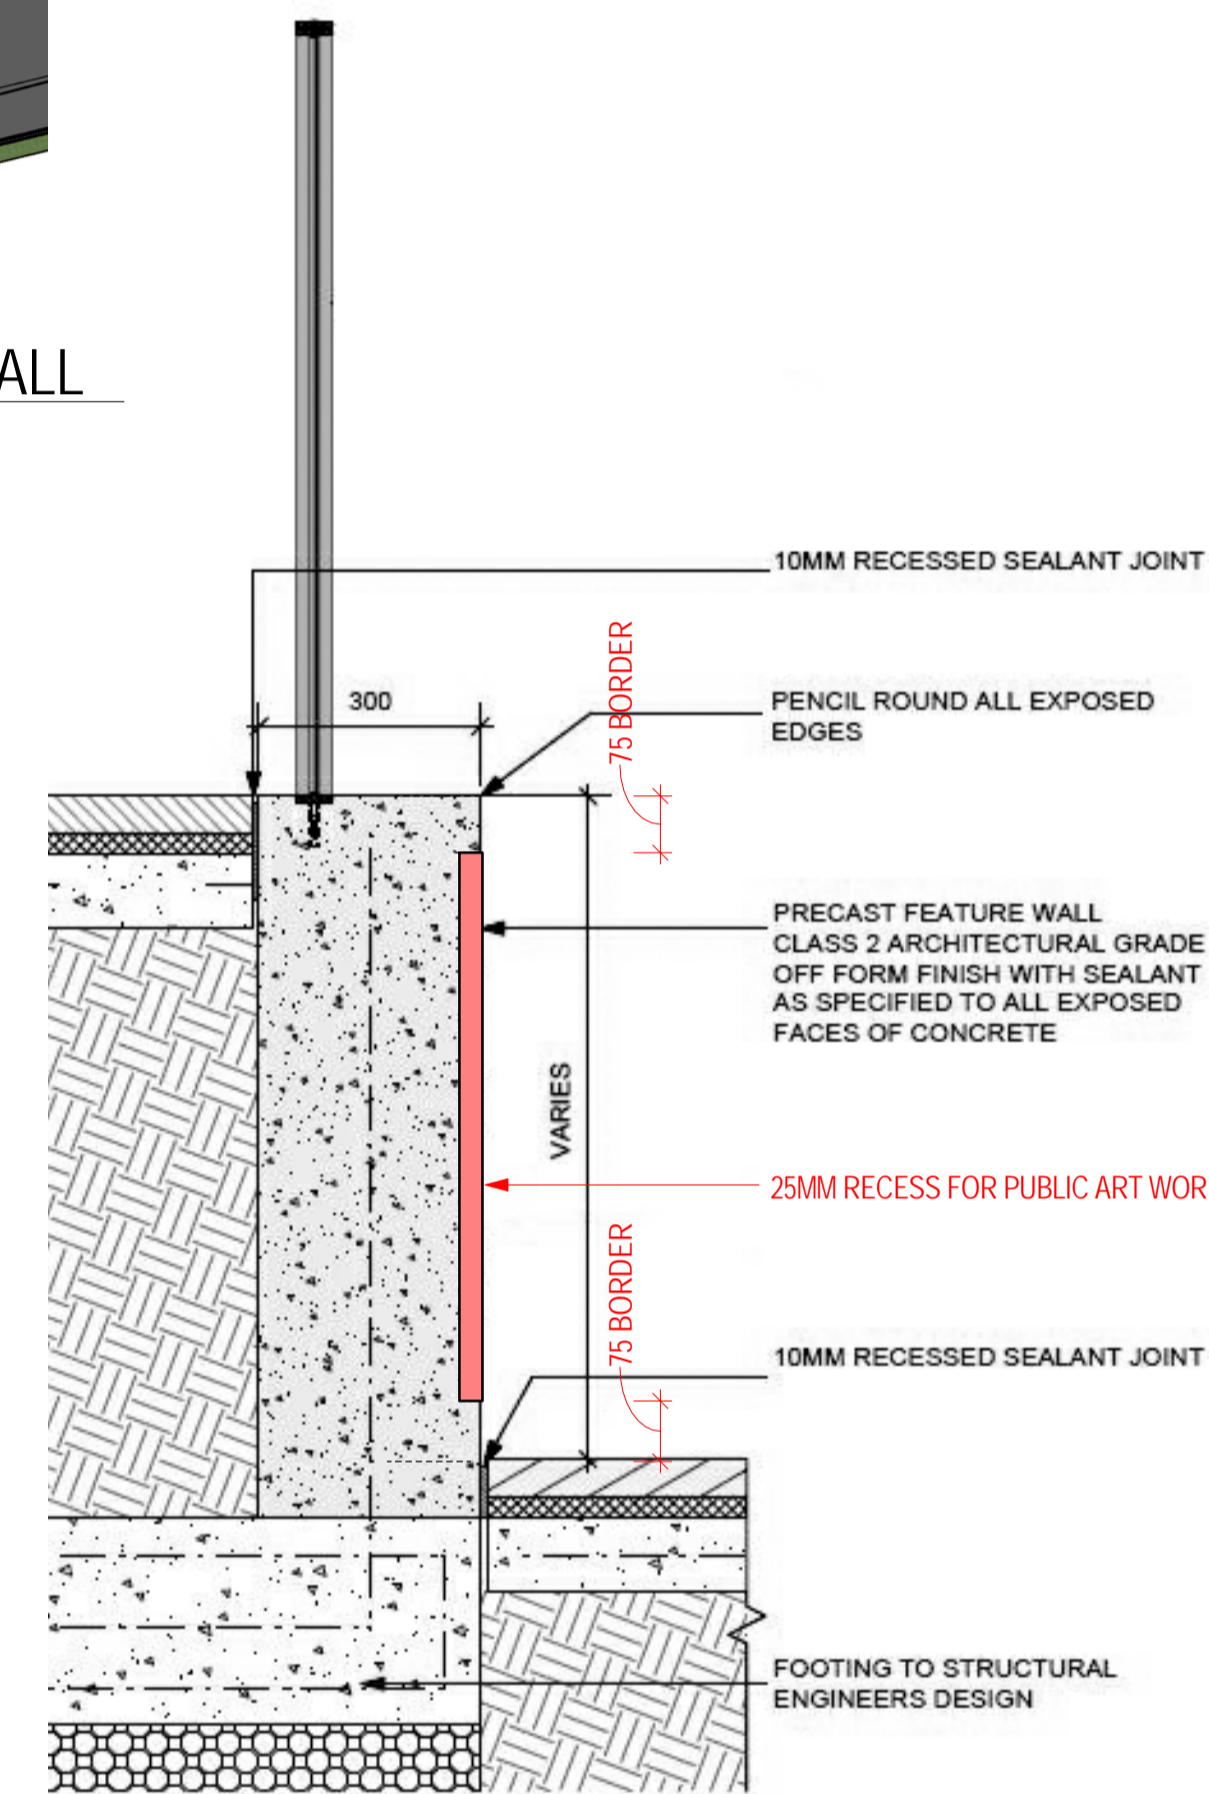

**5** OPEN SPACE WALL - SECTION 01  
1:20