
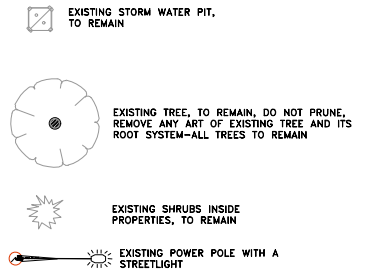
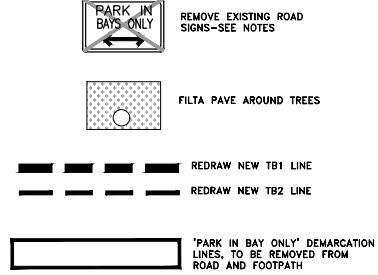
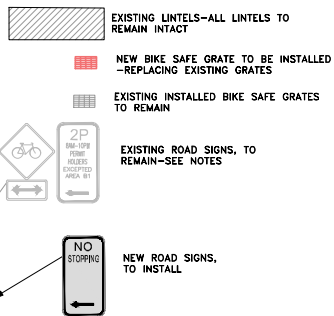


LEGEND-CIVIL & LANDSCAPE WORKS

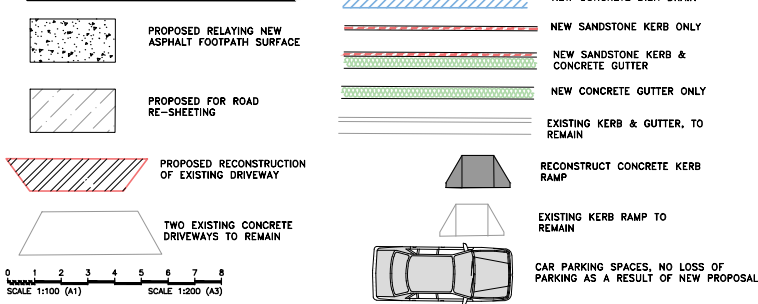

CHECKED & APPROVED	SURVEYED BY ADAM DILON MAY 2022
APPROVED FOR CONSTRUCTION	DESIGNED BY MOH'D HAQ JUNE 2022
	DRAWN BY MOH'D HAQ JUNE 2022

INNER WEST

2-14 FISHER STREET, PETERSHAM NSW 2049
Ph: (02) 9392 5000
Post: a)
Web: <https://www.innerwest.nsw.gov.au>



SURV. GEN.	
R.M.S.	
A.G.L. / SHELL PIPELINES	
SYDNEY WATER	
TELSTRA / OPTUS	
AUSGRID	
NOTICE OF ENTRY	
KERB & GUTTER	
NOTICES	DATE


COORDINATE SYSTEM	#####
SCALES (ORIGINAL A1)	
1:100	

REV.	DATE	DESCRIPTION	APPROV.





CAMERON STREET, BALMAIN
FROM MORT STREET TO CLAYTON STREET
KERB INDENTATION-SOUTHERN SIDE
CONSULTATION PLAN-ROADWORKS

PROJECT NO.	301989	SHEET NO.	1 of 2
PLAN NO.	10205		
SHEET REV #	0100-1000-Consultation		

PUBLIC ENGAGEMENT PLAN

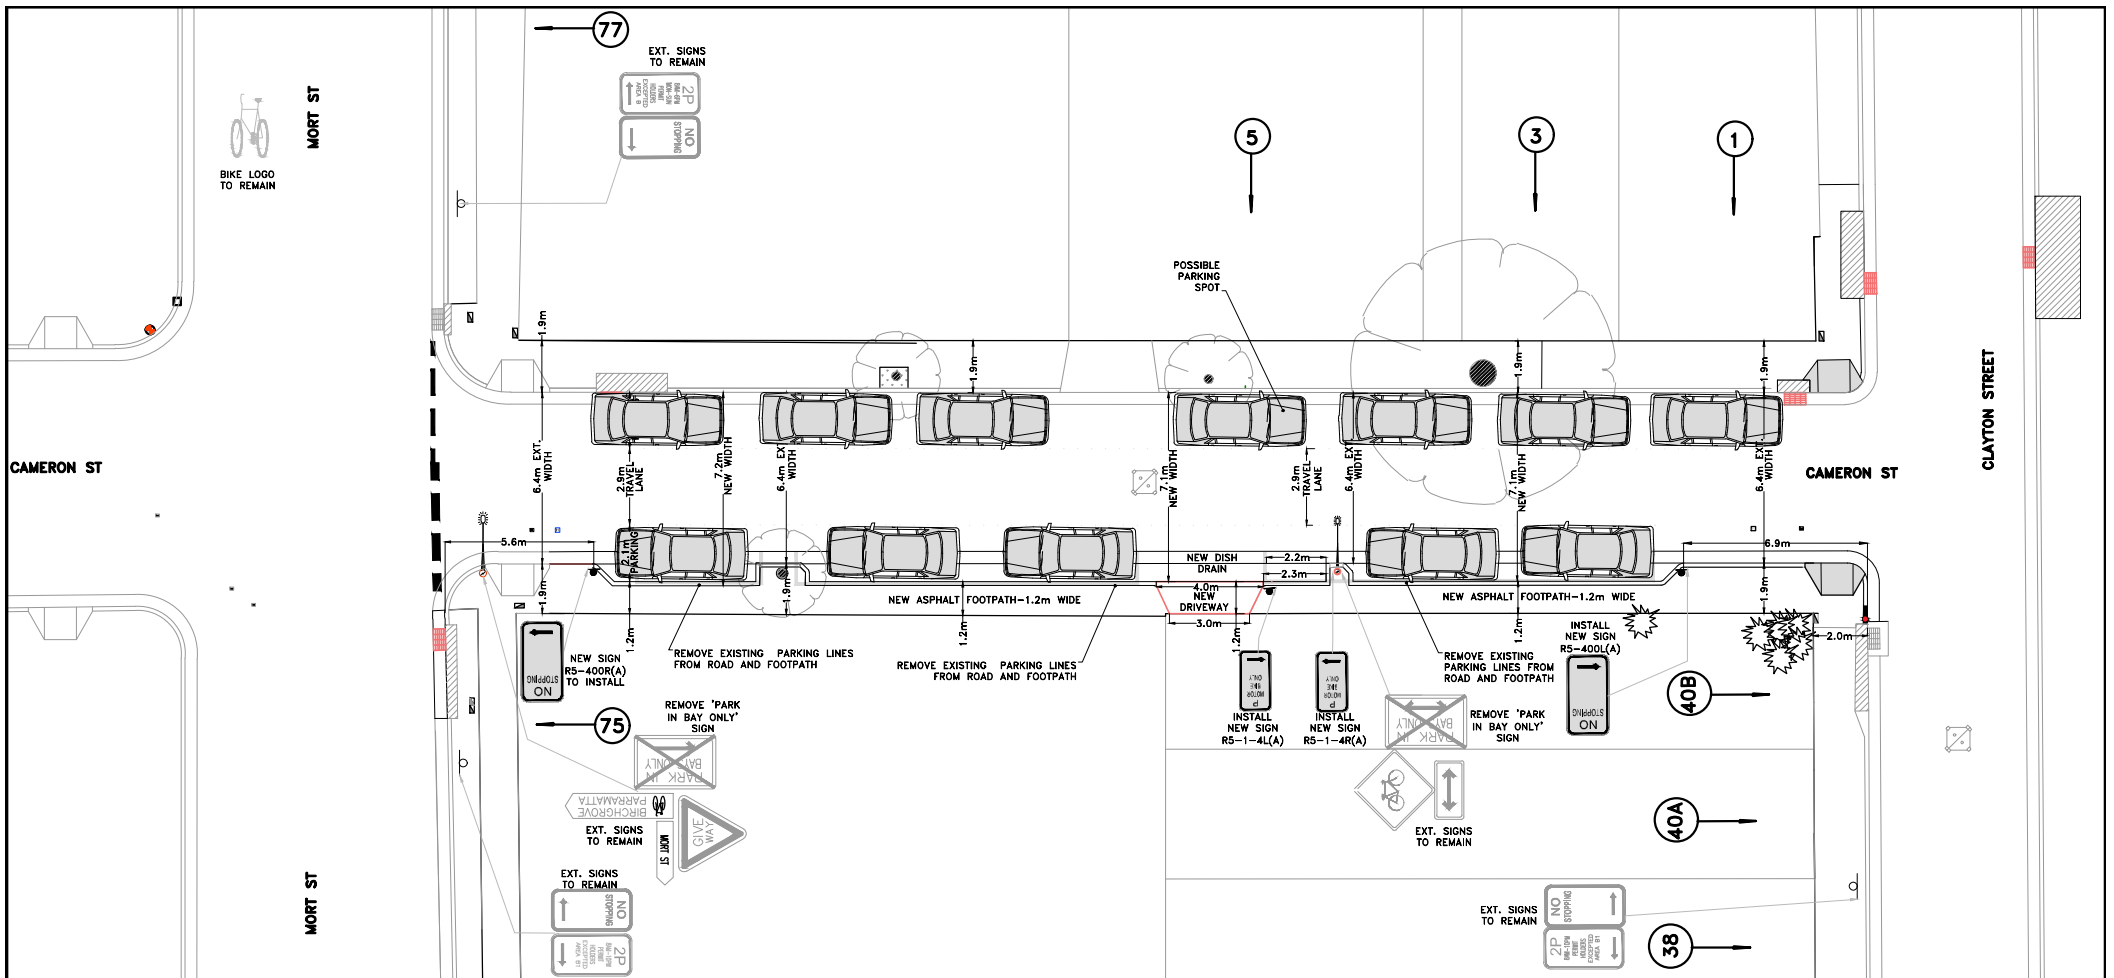

LEGEND-CIVIL & LANDSCAPE WORKS

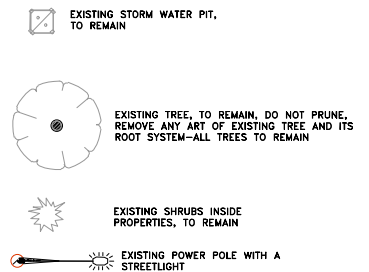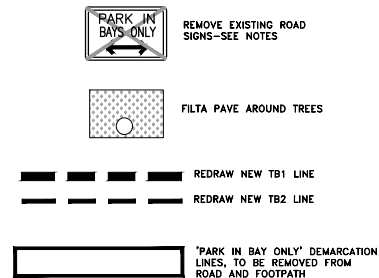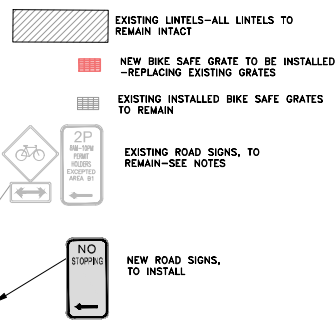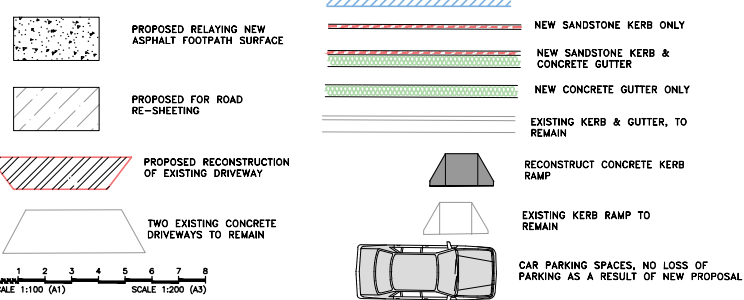

CHECKED & APPROVED	SURV. GEN. R.M.S. A.G.L. / SHELL PIPELINES SYDNEY WATER TELSTRA / OPTUS AUSGRID NOTICE OF ENTRY KERB & GUTTER NOTICES
APPROVED FOR CONSTRUCTION	DESIGNED BY MOH'D HAQ JUNE 2022 DRAWN BY MOH'D HAQ JUNE 2022
2-14 FISHER STREET, PETERSHAM NSW 2049 Ph: (02) 9392 5000 Post: PO Box 14 PETERSHAM a) council@innerwest.nsw.gov.au Web: https://www.innerwest.nsw.gov.au	

COORDINATE SYSTEM AHD	SCALES (ORIGINAL A1) 1:100
REV.	DATE
DESCRIPTION	APPROV.

CAMERON STREET, BALMAIN	
FROM MORT STREET TO CLAYTON STREET	
KERB INDENTATION-SOUTHERN SIDE	
CONSULTATION PLAN-PARKING	

PROJECT NO. 301989	SHEET NO. 2 of 2
PLAN NO. 10205	
SHEET REV # 20180-1000-Consultation	