


PLAN 1

**LEGEND**

- |  |  |  |  |  |  |  |   |
|--|--|--|--|--|--|--|---|
|  | DENOTE NEW MAIN STREET BORDER PAVERS                       |  | DENOTES NEW 150MM HIGH SANDSTONE KERB  |  | DENOTES NEW CONCRETE KERB RAMP   |  | DENOTES NEW KERB INLET PIT WITH LINTEL                      |
|  | DENOTES NEW CONCRETE FOOTPATH                              |  | DENOTES NEW STREET TREE  |  | DENOTES EXPANDED OR NEW POROUS STREET TREE PIT WITH TIMBER EDGINGS AND A MINIMUM 75mm DEPTH OF INORGANIC MULCH LAYER TO BE SPREAD THROUGHOUT THE TREE PIT WITH NO PLANTING, UNLESS RESIDENT AGREES TO CREATE AND MAINTAIN LANDSCAPED VERGE GARDEN IN TREE PIT. |  | DENOTES ASPHALT ROAD RESURFACING                            |
|  | DENOTES NEW 450mm WIDE CONCRETE GUTTER                     |  | DENOTES EXISTING STREET TREE TO REMAIN   |  | DENOTES NEW SOFT LEAF BUFFALO "SHADOWMASTER" GRASS VERGE ON PREPARED TOPSOIL   |  | DENOTE NEW 100mm WIDE DIVIDING (SEPARATION) LINEMARKING S1  |
|  | DENOTES RECONSTRUCTING EXISTING 450mm WIDE CONCRETE GUTTER |  | DENOTES EXISTING CONCRETE DRIVEWAY WITH LAYBACK (TYPE R3) TO BE REPLACED OR REPAIRED |  | DENOTES EXISTING TELSTRA SERVICE PIT TO BE REPLACED  |  | DENOTE NEW 100mm WIDE DIVIDING (BARRIER) LINEMARKING BB     |
|  | DENOTES NEW 150MM HIGH CONCRETE KERB                       |  | DENOTES EXISTING CONCRETE DRIVEWAY WITH LAYBACK TO REMAIN                            |  | DENOTES NEW #300mm STORMWATER PIPE   |  | DENOTE NEW 300mm WIDE GIVE WAY LINEMARKING TB               |
|  |  |  |  |  |  |  | DENOTE NEW 300mm WIDE STOP LINEMARKING TF                   |
|  |  |  |  |  |  |  | DENOTE NEW 150mm WIDE PEDESTRIAN CROSS WALK LINEMARKING PCW |

CHECKED & APPROVED	SURVEYED & DRAFTED ECP MAY-2021
APPROVED FOR CONSTRUCTION	DESIGNED JW MAY-2022
	DRAWN JW AUG-2022

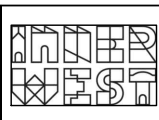


S.I.R.A. / SURV. GEN.	SERVICES	DATUM	
R.T.A.	TELECOM/OPUS	N/A	
A.G.L. / SHELL PIPELINES	GAS	SCALES (ORIGINAL A1)	
SYDNEY WATER	SEWER	1:100	
TELSTRA / OPTUS	WATER		
SYDNEY ELECTRICITY	RAILWAY		
NOTICE OF ENTRY	ELEC. CABLES		
KERB & GUTTER	OIL PIPELINES		
NOTICES	STORM WATER		

AMEND	DATE	DESCRIPTION	APPROV.





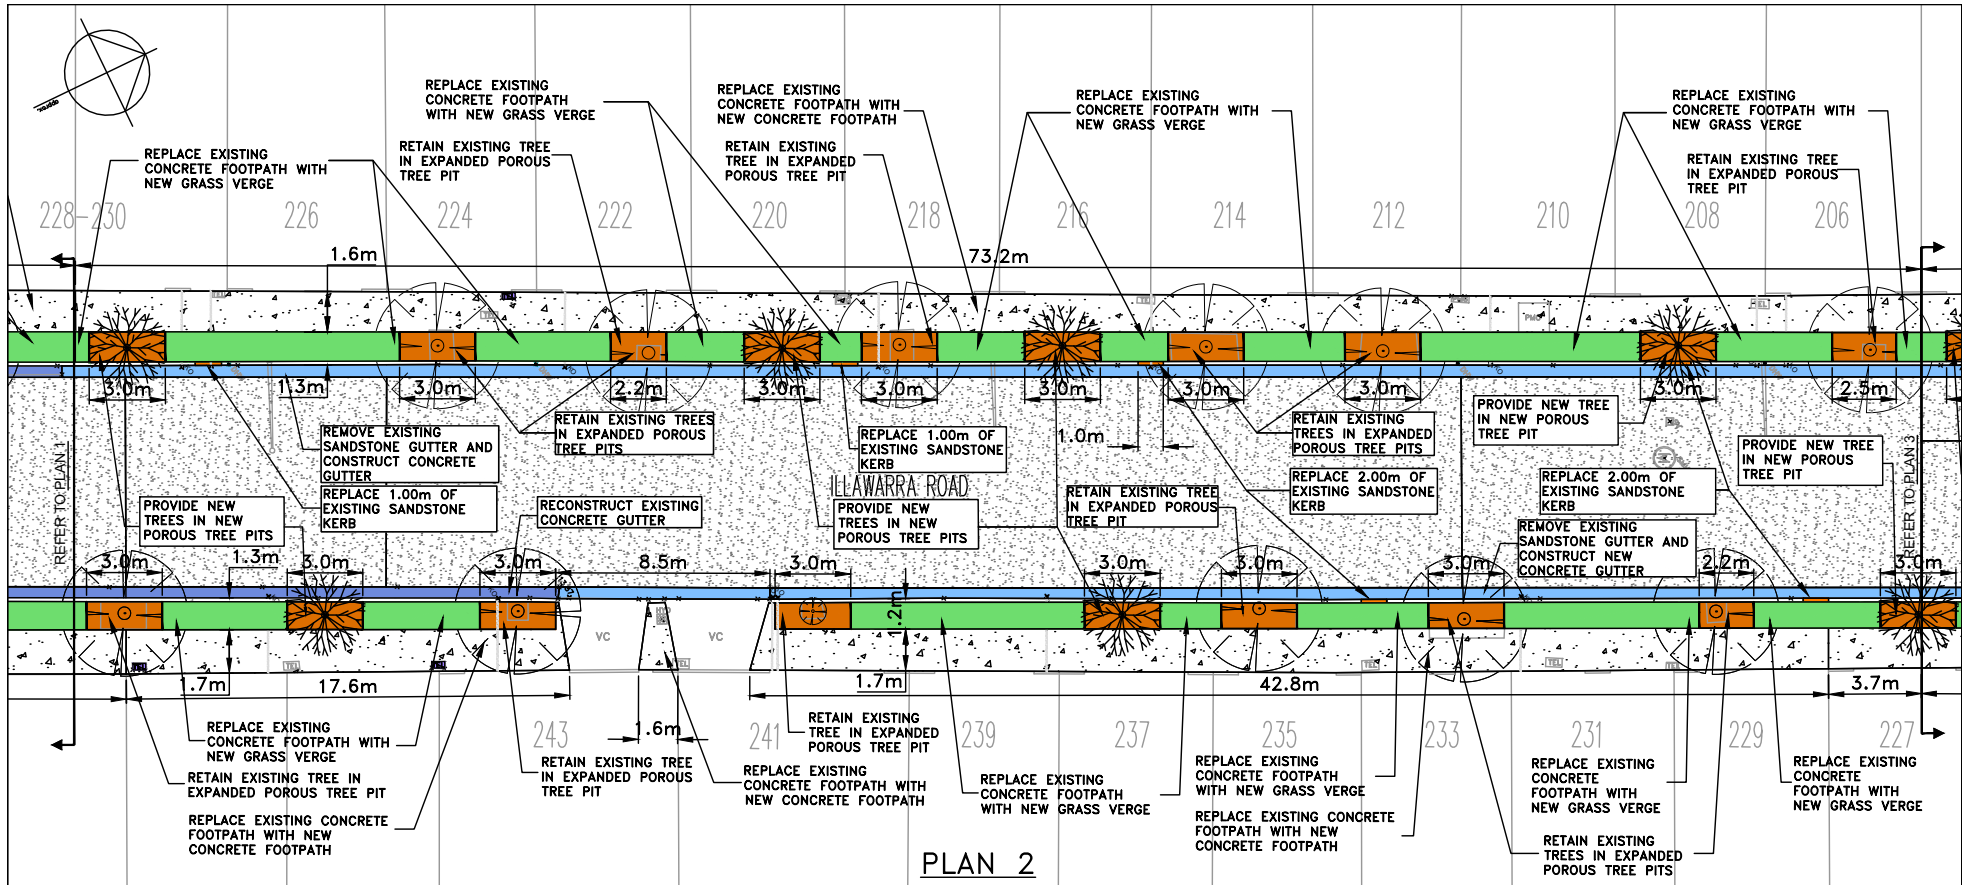



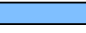









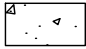




**INNER WEST COUNCIL**  
**ILLAWARRA ROAD, MARRICKVILLE – LOCAL ROAD UPGRADE**  
**BETWEEN MARRICKVILLE ROAD AND SYDENHAM ROAD**  
**CONSULTATION PLAN – SHEET 1**

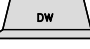
PROJECT NO. 301146& 301404	SHEET NO. 1/6
PLAN NO. 10168	CAD FILE




PLAN 2

LEGEND

-  DENOTE NEW MAIN STREET BORDER PAVERS
-  DENOTES NEW 150MM HIGH SANDSTONE KERB
-  DENOTES NEW CONCRETE KERB RAMP
-  DENOTES NEW KERB INLET PIT WITH LINTEL
-  DENOTES NEW CONCRETE FOOTPATH
-  DENOTES NEW STREET TREE
-  DENOTES EXPANDED OR NEW POROUS STREET TREE PIT WITH TIMBER EDGINGS AND A MINIMUM 75mm DEPTH OF INORGANIC MULCH LAYER TO BE SPREAD THROUGHOUT THE TREE PIT WITH NO PLANTING, UNLESS RESIDENT AGREES TO CREATE AND MAINTAIN LANDSCAPED VERGE GARDEN IN TREE PIT.
-  DENOTES ASPHALT ROAD RESURFACING
-  DENOTES NEW 450mm WIDE CONCRETE GUTTER
-  DENOTES EXISTING STREET TREE TO REMAIN
-  DENOTES NEW SOFT LEAF BUFFALO "SHADOWMASTER" GRASS VERGE ON PREPARED TOPSOIL
-  DENOTE NEW 100mm WIDE DIVIDING (SEPARATION) LINEMARKING S1
-  DENOTES RECONSTRUCTING EXISTING 450mm WIDE CONCRETE GUTTER
-  DENOTES EXISTING CONCRETE DRIVEWAY WITH LAYBACK (TYPE R3) TO BE REPLACED OR REPAIRED
-  DENOTES EXISTING TELSTRA SERVICE PIT TO BE REPLACED
-  DENOTE NEW 100mm WIDE DIVIDING (BARRIER) LINEMARKING BB
-  DENOTES NEW 150MM HIGH CONCRETE KERB
-  DENOTES EXISTING CONCRETE DRIVEWAY WITH LAYBACK TO REMAIN
-  DENOTES EXISTING TELSTRA SERVICE PIT TO BE REPLACED
-  DENOTE NEW 300mm WIDE GIVE WAY LINEMARKING TB
-  DENOTES NEW #300mm STORMWATER PIPE
-  DENOTE NEW 300mm WIDE STOP LINEMARKING TF
-  DENOTE NEW 150mm WIDE PEDESTRIAN CROSS WALK LINEMARKING PCW

CHECKED & APPROVED	SURVEYED & DRAFTED ECP MAY-2021		S.I.R.A. / SURV. GEN. R.T.A. A.G.L. / SHELL PIPELINES SYDNEY WATER TELSTRA / OPTUS SYDNEY ELECTRICITY NOTICE OF ENTRY KERB & GUTTER NOTICES	SERVICES TELECOM/OPTUS GAS SEWER WATER RAILWAY ELEC. CABLES OIL PIPELINES STORM WATER	DATE	DATUM N/A	SCALES (ORIGINAL A1) 1:100	<b>INNER WEST COUNCIL</b> ILLAWARRA ROAD, MARRICKVILLE – LOCAL ROAD UPGRADE BETWEEN MARRICKVILLE ROAD AND SYDENHAM ROAD CONSULTATION PLAN – SHEET 2	PROJECT NO. 301146& 301404	SHEET NO. 2/6
APPROVED FOR CONSTRUCTION	DESIGNED JW MAY-2022		PLAN NO. 10168	CAD FILE						

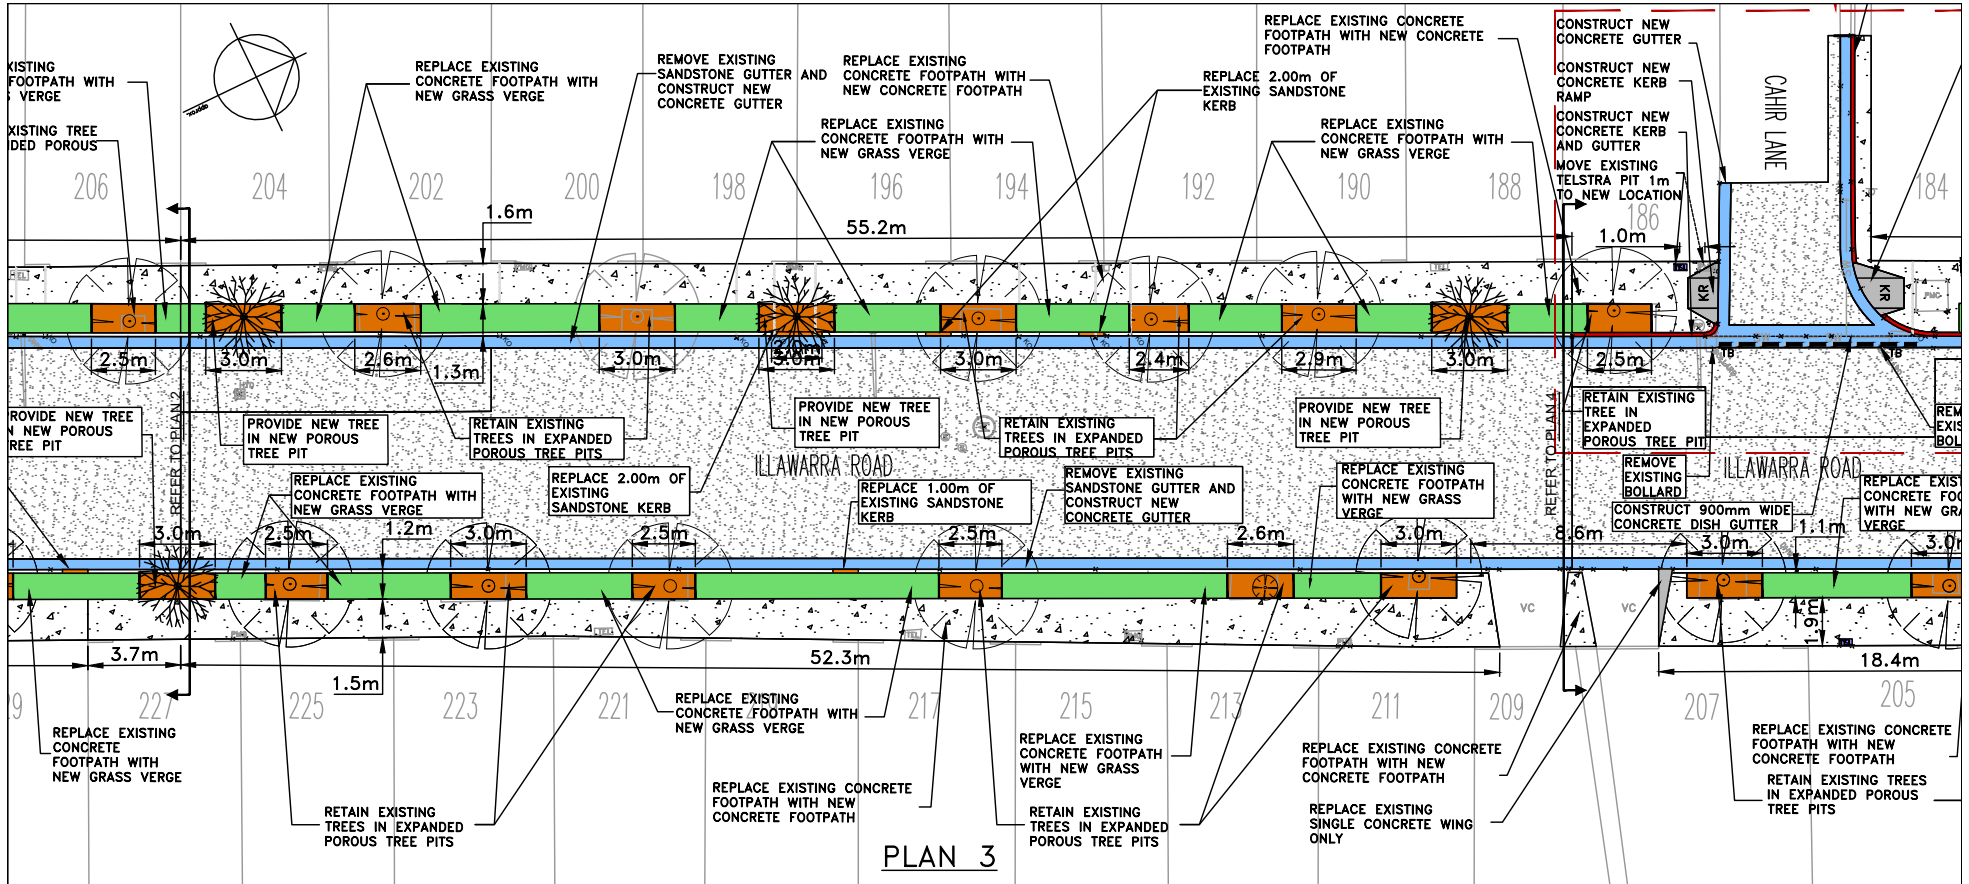

**LEGEND**

- |  |  |  |  |  |  |  |   |
|--|--|--|--|--|--|--|---|
|  | DENOTE NEW MAIN STREET BORDER PAVERS                       |  | DENOTES NEW 150MM HIGH SANDSTONE KERB  |  | DENOTES NEW CONCRETE KERB RAMP   |  | DENOTES NEW KERB INLET PIT WITH LINTEL                      |
|  | DENOTES NEW CONCRETE FOOTPATH                              |  | DENOTES NEW STREET TREE  |  | DENOTES EXPANDED OR NEW POROUS STREET TREE PIT WITH TIMBER EDGINGS AND A MINIMUM 75mm DEPTH OF INORGANIC MULCH LAYER TO BE SPREAD THROUGHOUT THE TREE PIT WITH NO PLANTING. UNLESS RESIDENT AGREES TO CREATE AND MAINTAIN LANDSCAPED VERGE GARDEN IN TREE PIT. |  | DENOTES ASPHALT ROAD RESURFACING                            |
|  | DENOTES NEW 450MM WIDE CONCRETE GUTTER                     |  | DENOTES EXISTING STREET TREE TO REMAIN   |  | DENOTES NEW SOFT LEAF BUFFALO "SHADOWMASTER" GRASS VERGE ON PREPARED TOPSOIL   |  | DENOTE NEW 100MM WIDE DIVIDING (SEPARATION) LINEMARKING S1  |
|  | DENOTES RECONSTRUCTING EXISTING 450MM WIDE CONCRETE GUTTER |  | DENOTES EXISTING CONCRETE DRIVEWAY WITH LAYBACK (TYPE R3) TO BE REPLACED OR REPAIRED |  | DENOTES EXISTING TELSTRA SERVICE PIT TO BE REPLACED  |  | DENOTE NEW 100MM WIDE DIVIDING (BARRIER) LINEMARKING BB     |
|  | DENOTES NEW 150MM HIGH CONCRETE KERB                       |  | DENOTES EXISTING CONCRETE DRIVEWAY WITH LAYBACK TO REMAIN                            |  | DENOTES NEW #300MM STORMWATER PIPE   |  | DENOTE NEW 300MM WIDE GIVE WAY LINEMARKING TB               |
|  |  |  |  |  |  |  | DENOTE NEW 300MM WIDE STOP LINEMARKING TF                   |
|  |  |  |  |  |  |  | DENOTE NEW 150MM WIDE PEDESTRIAN CROSS WALK LINEMARKING PCW |


CHECKED & APPROVED	SURVEYED & DRAFTED ECP MAY-2021	
APPROVED FOR CONSTRUCTION	DESIGNED JW MAY-2022	
	DRAWN JW AUG-2022	

S.I.R.A. / SURV. GEN.	SERVICES
R.T.A.	TELECOM/OPUS
A.G.L. / SHELL PIPELINES	GAS
SYDNEY WATER	SEWER
TELSTRA / OPTUS	WATER
SYDNEY ELECTRICITY	RAILWAY
NOTICE OF ENTRY	ELEC. CABLES
KERB & GUTTER	OIL PIPELINES
NOTICES	STORM WATER
DATE	

DATUM	N/A
SCALES (ORIGINAL A1)	1:100
AMEND DATE	DESCRIPTION
APPROV.	



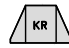
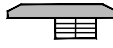
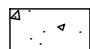




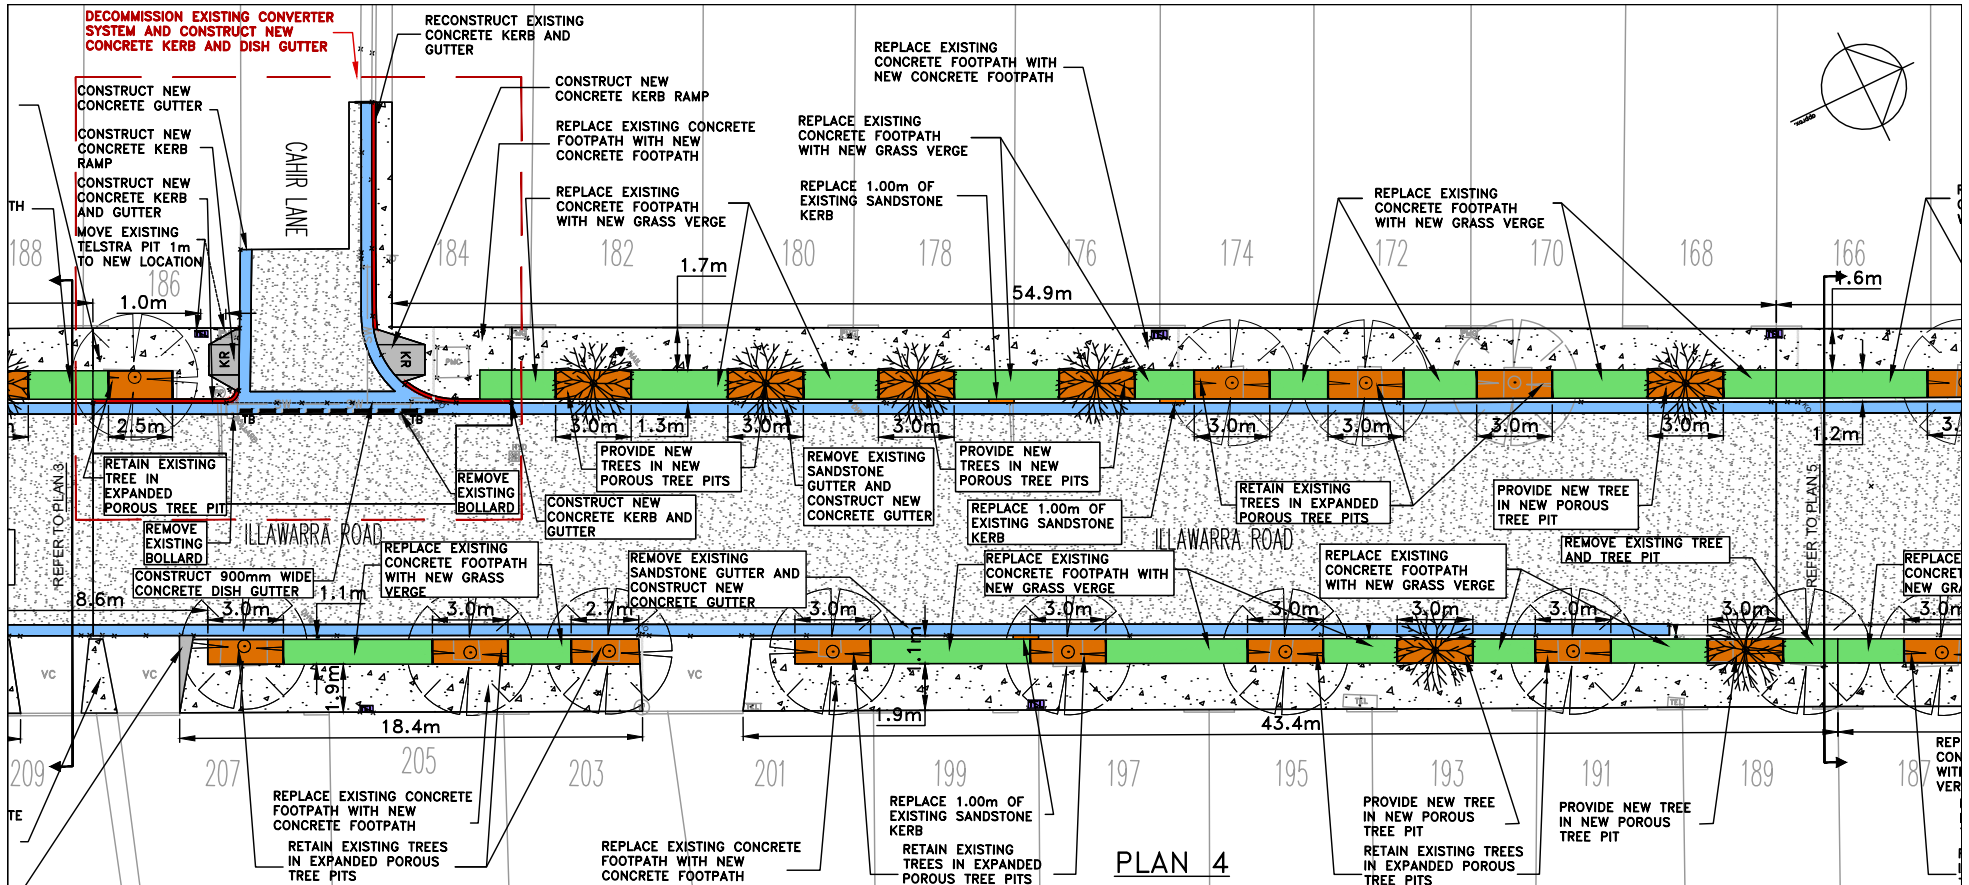




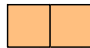




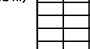


INNER WEST COUNCIL  
 ILLAWARRA ROAD, MARRICKVILLE – LOCAL ROAD UPGRADE  
 BETWEEN MARRICKVILLE ROAD AND SYDENHAM ROAD  
 CONSULTATION PLAN – SHEET 3


PROJECT NO. 301146& 301404	SHEET NO. 3/6
PLAN NO. 10168	
CAD FILE	

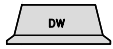


PLAN 4

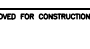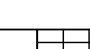**LEGEND**





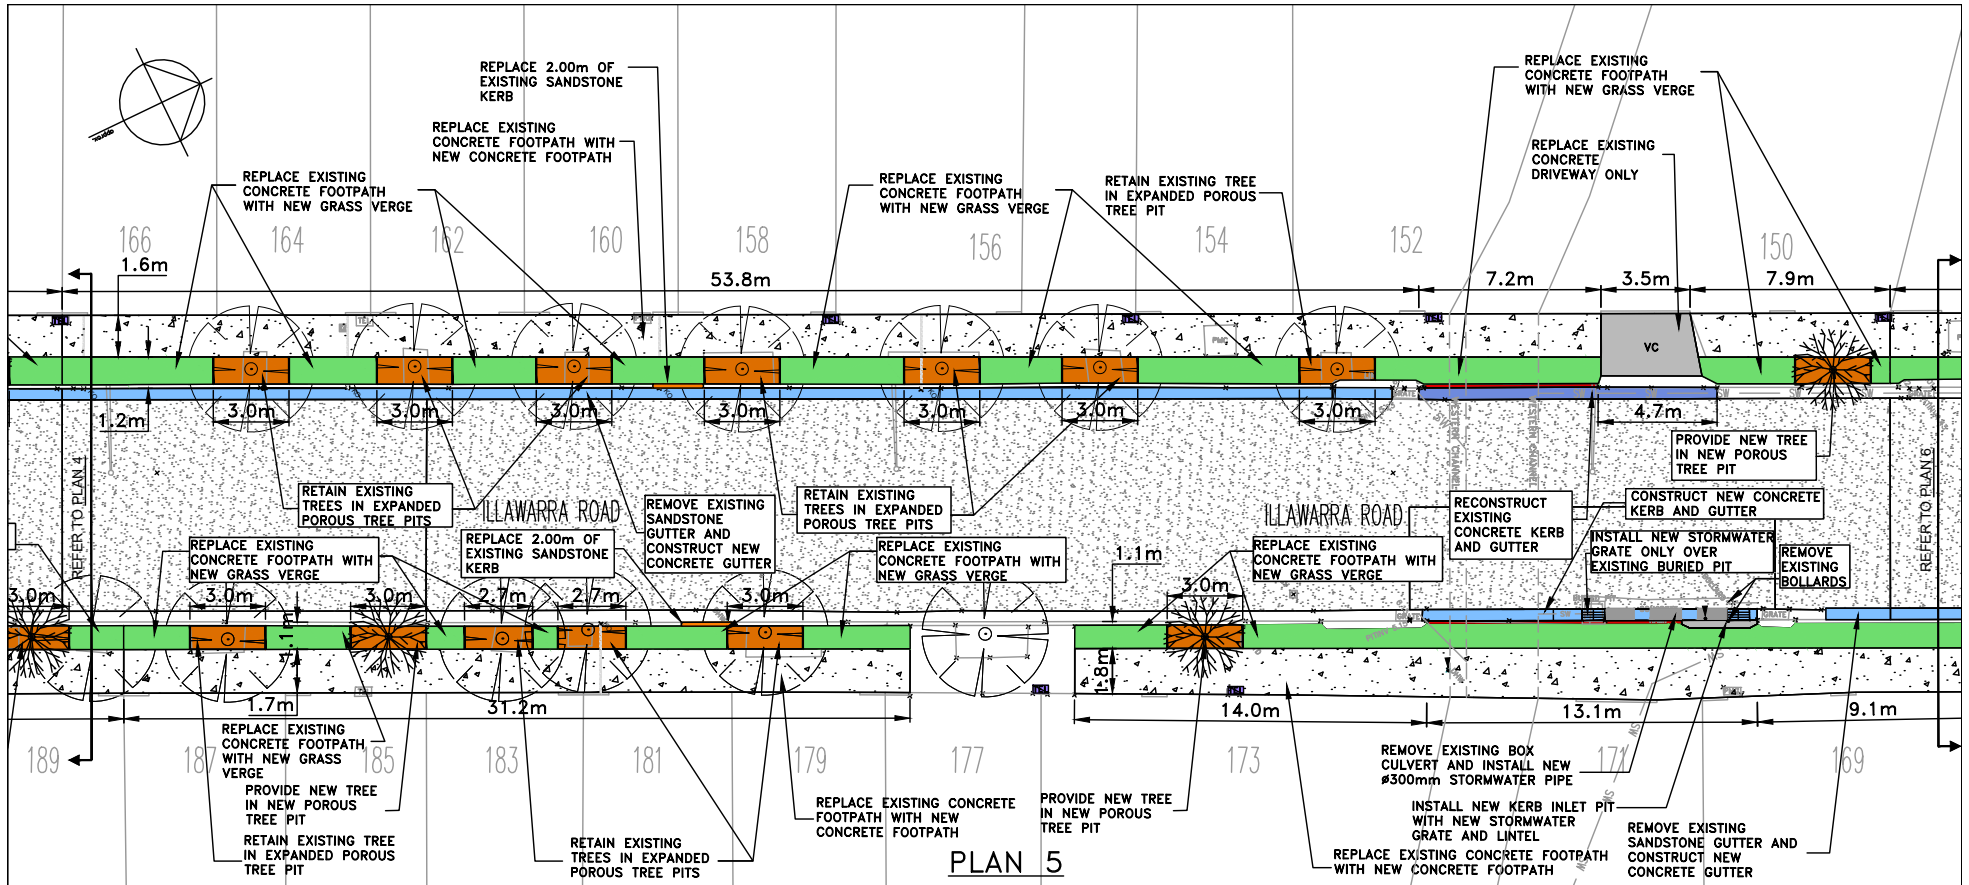













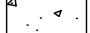

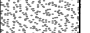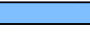

-  DENOTE NEW MAIN STREET BORDER PAVERS
-  DENOTES NEW 150MM HIGH SANDSTONE KERB
-  DENOTES NEW CONCRETE KERB RAMP
-  DENOTES NEW KERB INLET PIT WITH LINTEL
-  DENOTES NEW CONCRETE FOOTPATH
-  DENOTES NEW STREET TREE
-  DENOTES EXPANDED OR NEW POROUS STREET TREE PIT WITH TIMBER EDGINGS AND A MINIMUM 75mm DEPTH OF INORGANIC MULCH LAYER TO BE SPREAD THROUGHOUT THE TREE PIT WITH NO PLANTING, UNLESS RESIDENT AGREES TO CREATE AND MAINTAIN LANDSCAPED VERGE GARDEN IN TREE PIT.
-  DENOTES NEW 450mm WIDE CONCRETE GUTTER
-  DENOTES EXISTING STREET TREE TO REMAIN
-  DENOTES NEW SOFT LEAF BUFFALO "SHADOWMASTER" GRASS VERGE ON PREPARED TOPSOIL
-  DENOTES RECONSTRUCTING EXISTING 450mm WIDE CONCRETE GUTTER
-  DENOTES EXISTING CONCRETE DRIVEWAY WITH LAYBACK (TYPE R3) TO BE REPLACED OR REPAIRED
-  DENOTES EXISTING TELSTRA SERVICE PIT TO BE REPLACED
-  DENOTES NEW 150MM HIGH CONCRETE KERB
-  DENOTES EXISTING CONCRETE DRIVEWAY WITH LAYBACK TO REMAIN
-  DENOTES EXISTING TELSTRA SERVICE PIT TO BE REPLACED
-  DENOTES NEW 100mm WIDE DIVIDING (SEPARATION) LINEMARKING S1
-  DENOTES NEW #300mm STORMWATER PIPE
-  DENOTES NEW 100mm WIDE DIVIDING (BARRIER) LINEMARKING BB
-  DENOTES NEW 300mm WIDE GIVE WAY LINEMARKING TB
-  DENOTES NEW 300mm WIDE STOP LINEMARKING TF
-  DENOTES NEW 150mm WIDE PEDESTRIAN CROSS WALK LINEMARKING PCW

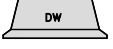
CHECKED & APPROVED	SURVEYED & DRAFTED ECP MAY-2021		S.I.R.A. / SURV. GEN. R.T.A. A.G.L. / SHELL PIPELINES SYDNEY WATER TELSTRA / OPTUS SYDNEY ELECTRICITY NOTICE OF ENTRY KERB & GUTTER NOTICES	SERVICES TELECOM/OPTUS GAS SEWER WATER RAILWAY ELEC. CABLES OIL PIPELINES STORM WATER	DATUM N/A	SCALES (ORIGINAL A1) 1:100	INNER WEST COUNCIL ILLAWARRA ROAD, MARRICKVILLE – LOCAL ROAD UPGRADE BETWEEN MARRICKVILLE ROAD AND SYDENHAM ROAD CONSULTATION PLAN – SHEET 4	PROJECT NO. 301146& 301404	SHEET NO. 4/6
APPROVED FOR CONSTRUCTION	DESIGNED JW MAY-2022 DRAWN JW AUG-2022		10168	DATE	DATE				CAD FILE




PLAN 5



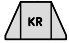

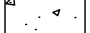






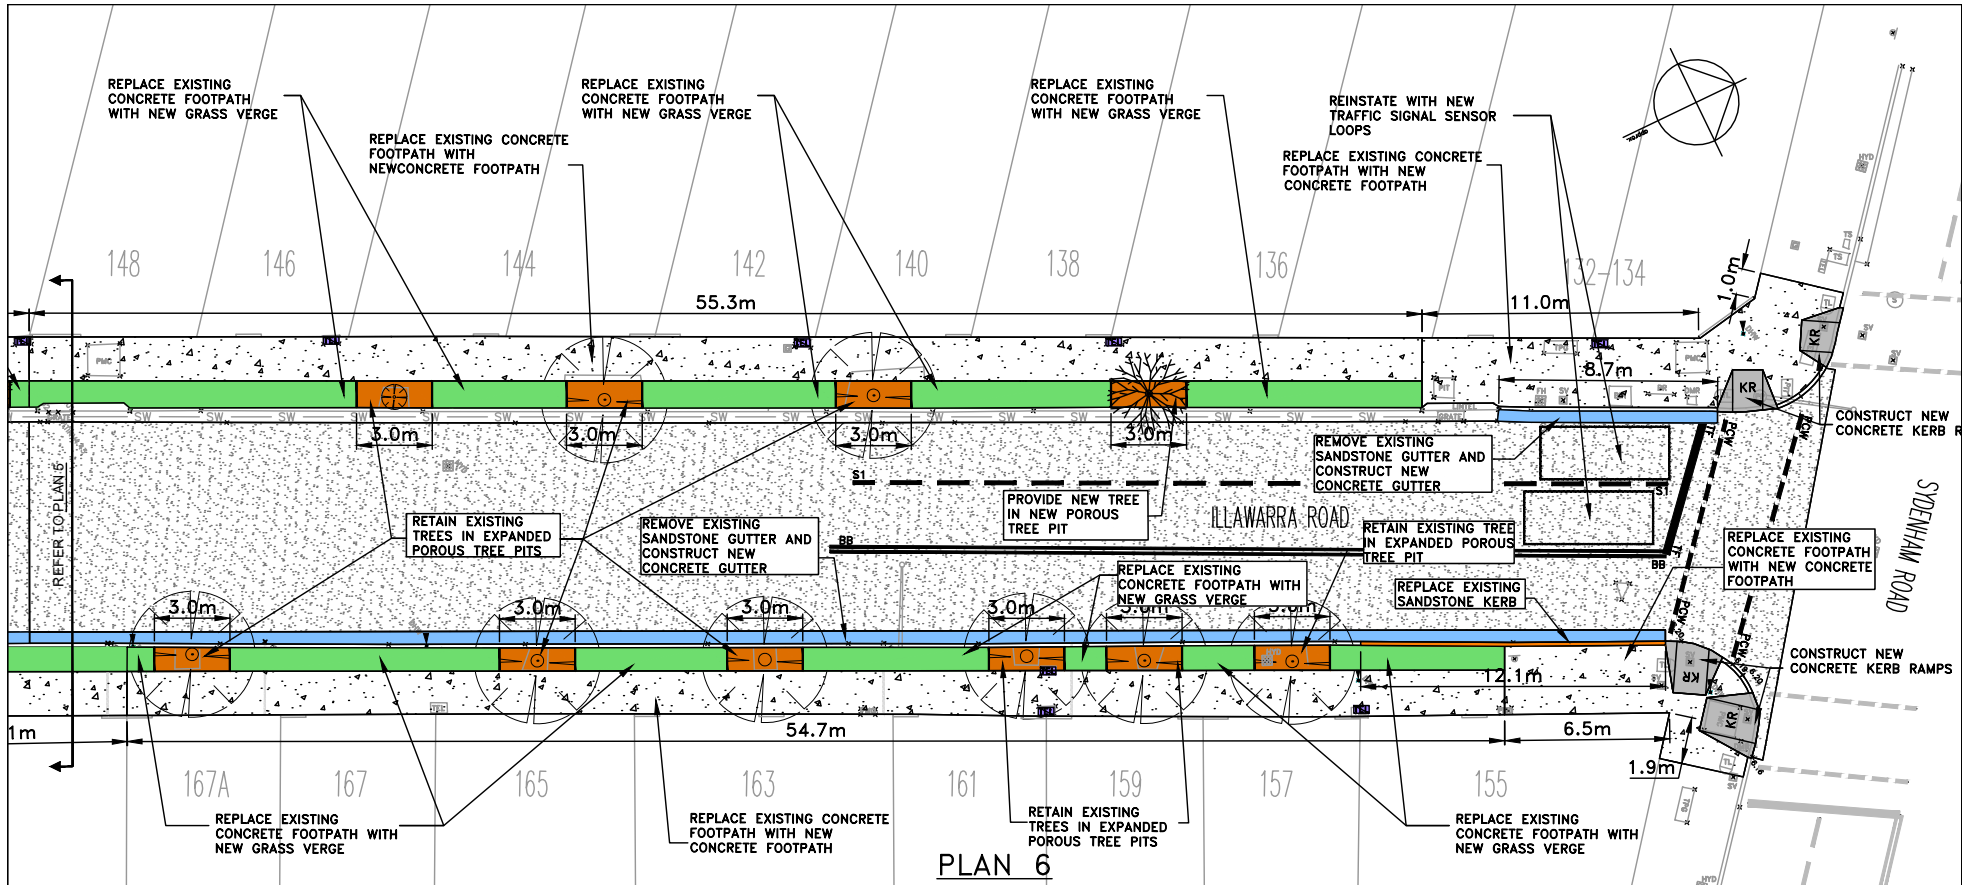



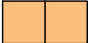





**LEGEND**


- |   |  |   |  |   |  |   |   |
|---|--|---|--|---|--|---|---|
|  | DENOTE NEW MAIN STREET BORDER PAVERS                       |  | DENOTES NEW 150MM HIGH SANDSTONE KERB  |  | DENOTES NEW CONCRETE KERB RAMP   |  | DENOTES NEW KERB INLET PIT WITH LINTEL                      |
|  | DENOTES NEW CONCRETE FOOTPATH                              |  | DENOTES NEW STREET TREE  |  | DENOTES EXPANDED OR NEW POROUS STREET TREE PIT WITH TIMBER EDGINGS AND A MINIMUM 75mm DEPTH OF INORGANIC MULCH LAYER TO BE SPREAD THROUGHOUT THE TREE PIT WITH NO PLANTING, UNLESS RESIDENT AGREES TO CREATE AND MAINTAIN LANDSCAPED VERGE GARDEN IN TREE PIT. |  | DENOTES ASPHALT ROAD RESURFACING                            |
|  | DENOTES NEW 450mm WIDE CONCRETE GUTTER                     |  | DENOTES EXISTING STREET TREE TO REMAIN   |  | DENOTES NEW SOFT LEAF BUFFALO "SHADOWMASTER" GRASS VERGE ON PREPARED TOPSOIL   |  | DENOTE NEW 100mm WIDE DIVIDING (SEPARATION) LINEMARKING S1  |
|  | DENOTES RECONSTRUCTING EXISTING 450mm WIDE CONCRETE GUTTER |  | DENOTES EXISTING CONCRETE DRIVEWAY WITH LAYBACK (TYPE R3) TO BE REPLACED OR REPAIRED |  | DENOTES EXISTING TELSTRA SERVICE PIT TO BE REPLACED  |  | DENOTE NEW 100mm WIDE DIVIDING (BARRIER) LINEMARKING BB     |
|  | DENOTES NEW 150MM HIGH CONCRETE KERB                       |  | DENOTES EXISTING CONCRETE DRIVEWAY WITH LAYBACK TO REMAIN                            |  | DENOTES NEW #300mm STORMWATER PIPE   |  | DENOTE NEW 300mm WIDE GIVE WAY LINEMARKING TB               |
|   |  |   |  |   |  |  | DENOTE NEW 300mm WIDE STOP LINEMARKING TF                   |
|   |  |   |  |   |  |  | DENOTE NEW 150mm WIDE PEDESTRIAN CROSS WALK LINEMARKING PCW |

CHECKED & APPROVED	SURVEYED & DRAFTED ECP MAY-2021		S.I.R.A. / SURV. GEN.	SERVICES	DATUM N/A	SCALES (ORIGINAL A1) 1:100	AMEND DATE	DESCRIPTION	APPROV.	PROJECT NO. 301146& 301404	SHEET NO. 5/6
	APPROVED FOR CONSTRUCTION		DESIGNED JW MAY-2022	A.G.L. / SHELL PIPELINES							
	DRAWN JW AUG-2022		SYDNEY WATER	GAS						ILLAWARRA ROAD, MARRICKVILLE - LOCAL ROAD UPGRADE BETWEEN MARRICKVILLE ROAD AND SYDENHAM ROAD CONSULTATION PLAN - SHEET 5	PLAN NO. 10168
			SYDNEY ELECTRICITY	WATER							



**LEGEND**

-  DENOTE NEW MAIN STREET BORDER PAVERS
-  DENOTES NEW 150MM HIGH SANDSTONE KERB
-  DENOTES NEW CONCRETE KERB RAMP
-  DENOTES NEW KERB INLET PIT WITH LINTEL
-  DENOTES NEW CONCRETE FOOTPATH
-  DENOTES NEW STREET TREE
-  DENOTES EXPANDED OR NEW POROUS STREET TREE PIT WITH TIMBER EDGINGS AND A MINIMUM 75mm DEPTH OF INORGANIC MULCH LAYER TO BE SPREAD THROUGHOUT THE TREE PIT WITH NO PLANTING, UNLESS RESIDENT AGREES TO CREATE AND MAINTAIN LANDSCAPED VERGE GARDEN IN TREE PIT.
-  DENOTES EXISTING STREET TREE TO REMAIN
-  DENOTES ASPHALT ROAD RESURFACING
-  DENOTES NEW 450MM WIDE CONCRETE GUTTER
-  DENOTES EXISTING CONCRETE DRIVEWAY WITH LAYBACK (TYPE R3) TO BE REPLACED OR REPAIRED
-  DENOTES NEW SOFT LEAF BUFFALO "SHADOWMASTER" GRASS VERGE ON PREPARED TOPSOIL
-  DENOTES EXISTING TELSTRA SERVICE PIT TO BE REPLACED
-  DENOTES NEW 150MM HIGH CONCRETE KERB
-  DENOTES EXISTING CONCRETE DRIVEWAY WITH LAYBACK TO REMAIN
-  DENOTES NEW #300MM STORMWATER PIPE
-  DENOTE NEW 100MM WIDE DIVIDING (SEPARATION) LINEMARKING S1
-  DENOTE NEW 100MM WIDE DIVIDING (BARRIER) LINEMARKING BB
-  DENOTE NEW 300MM WIDE GIVE WAY LINEMARKING TB
-  DENOTE NEW 300MM WIDE STOP LINEMARKING TF
-  DENOTE NEW 150MM WIDE PEDESTRIAN CROSS WALK LINEMARKING PCW

CHECKED & APPROVED	SURVEYED & DRAFTED ECP MAY-2021		S.I.R.A. / SURV. GEN. R.T.A.	SERVICES TELECOM/OPUS	DATUM N/A	<p><b>INNER WEST COUNCIL</b></p> <p>ILLAWARRA ROAD, MARRICKVILLE – LOCAL ROAD UPGRADE BETWEEN MARRICKVILLE ROAD AND SYDENHAM ROAD</p> <p>CONSULTATION PLAN – SHEET 6</p>	PROJECT NO. 301146& 301404	SHEET NO. 6/6	
APPROVED FOR CONSTRUCTION	DESIGNED JW MAY-2022		A.G.L. / SHELL PIPELINES	GAS	SCALES (ORIGINAL A1)		1:100	PLAN NO. 10168	CAD FILE
	DRAWN JW AUG-2022		SYDNEY WATER	SEWER					
			TELSTRA / OPUS	WATER					
		SYDNEY ELECTRICITY	RAILWAY						
		NOTICE OF ENTRY	ELEC. CABLES						
		KERB & GUTTER	OIL PIPELINES						
		NOTICES	DATE						