


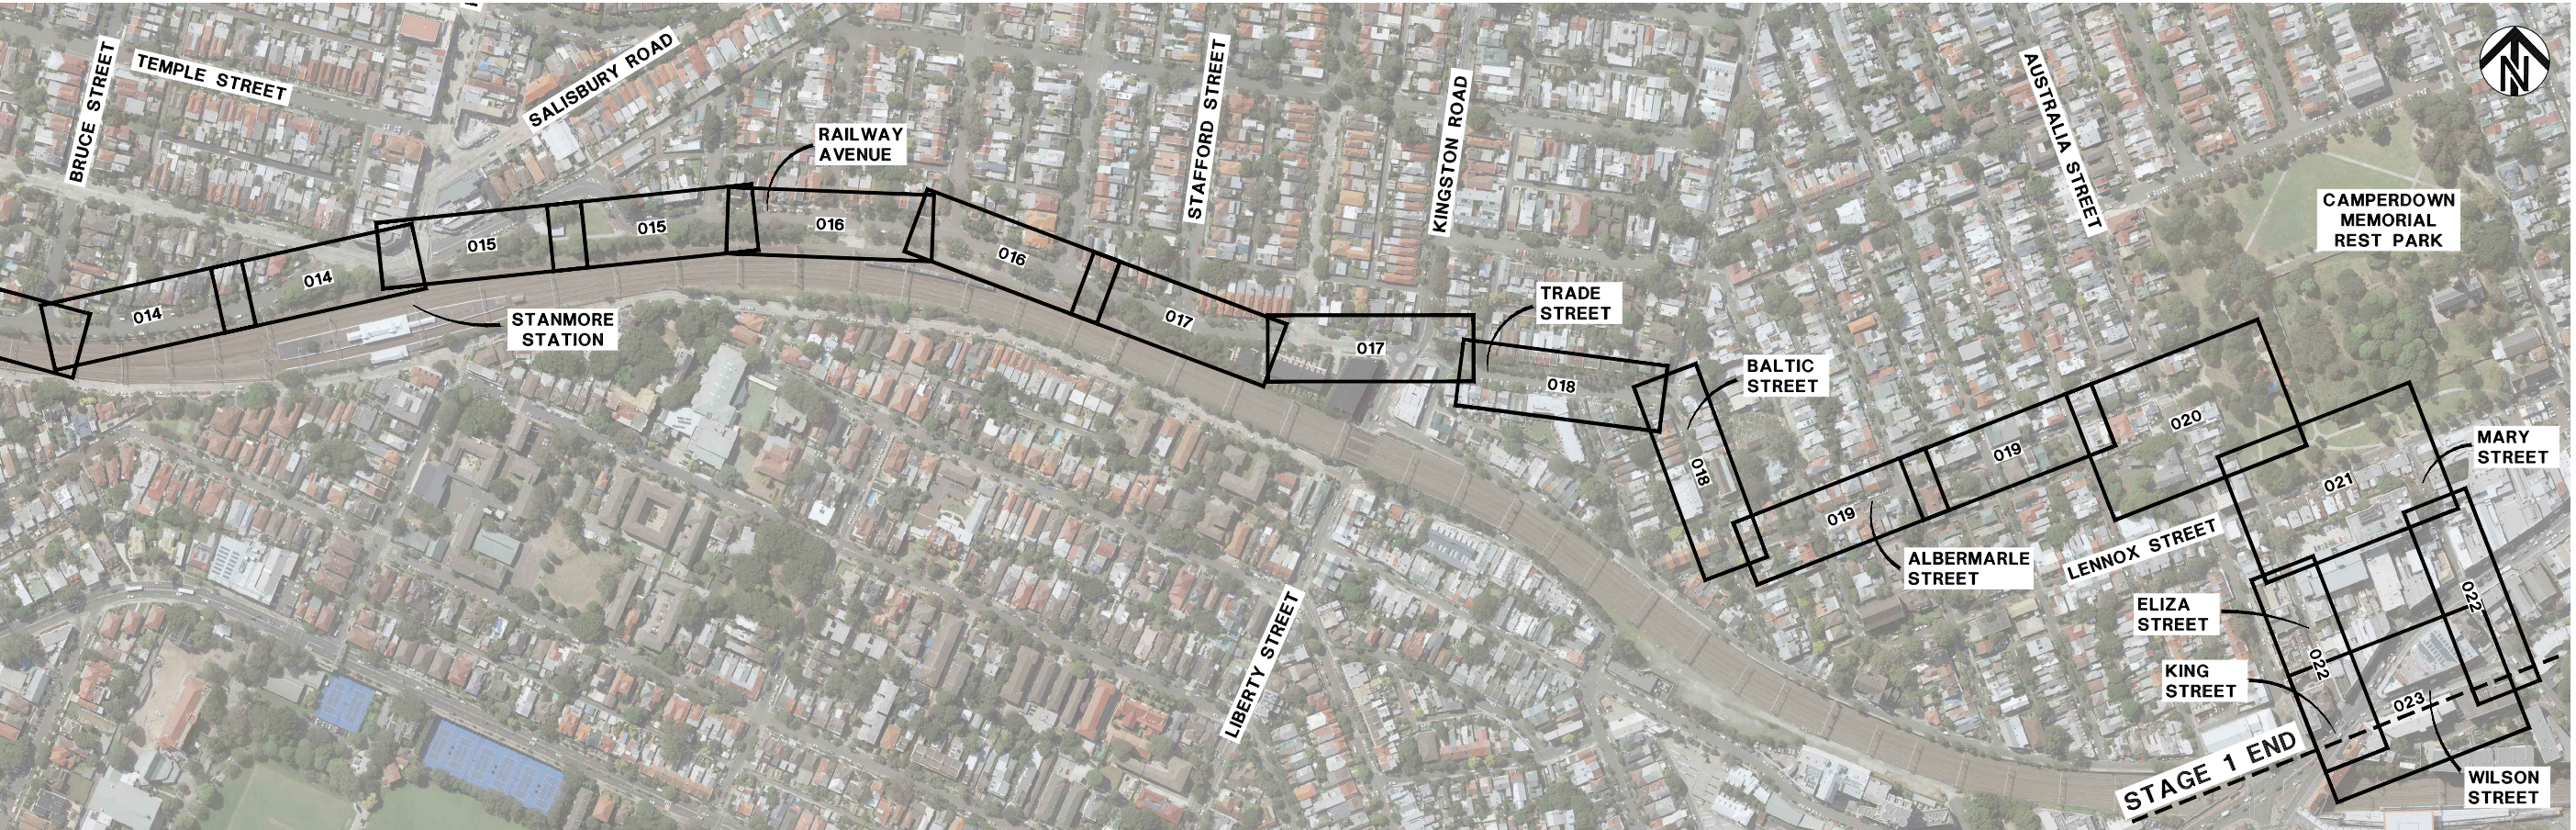


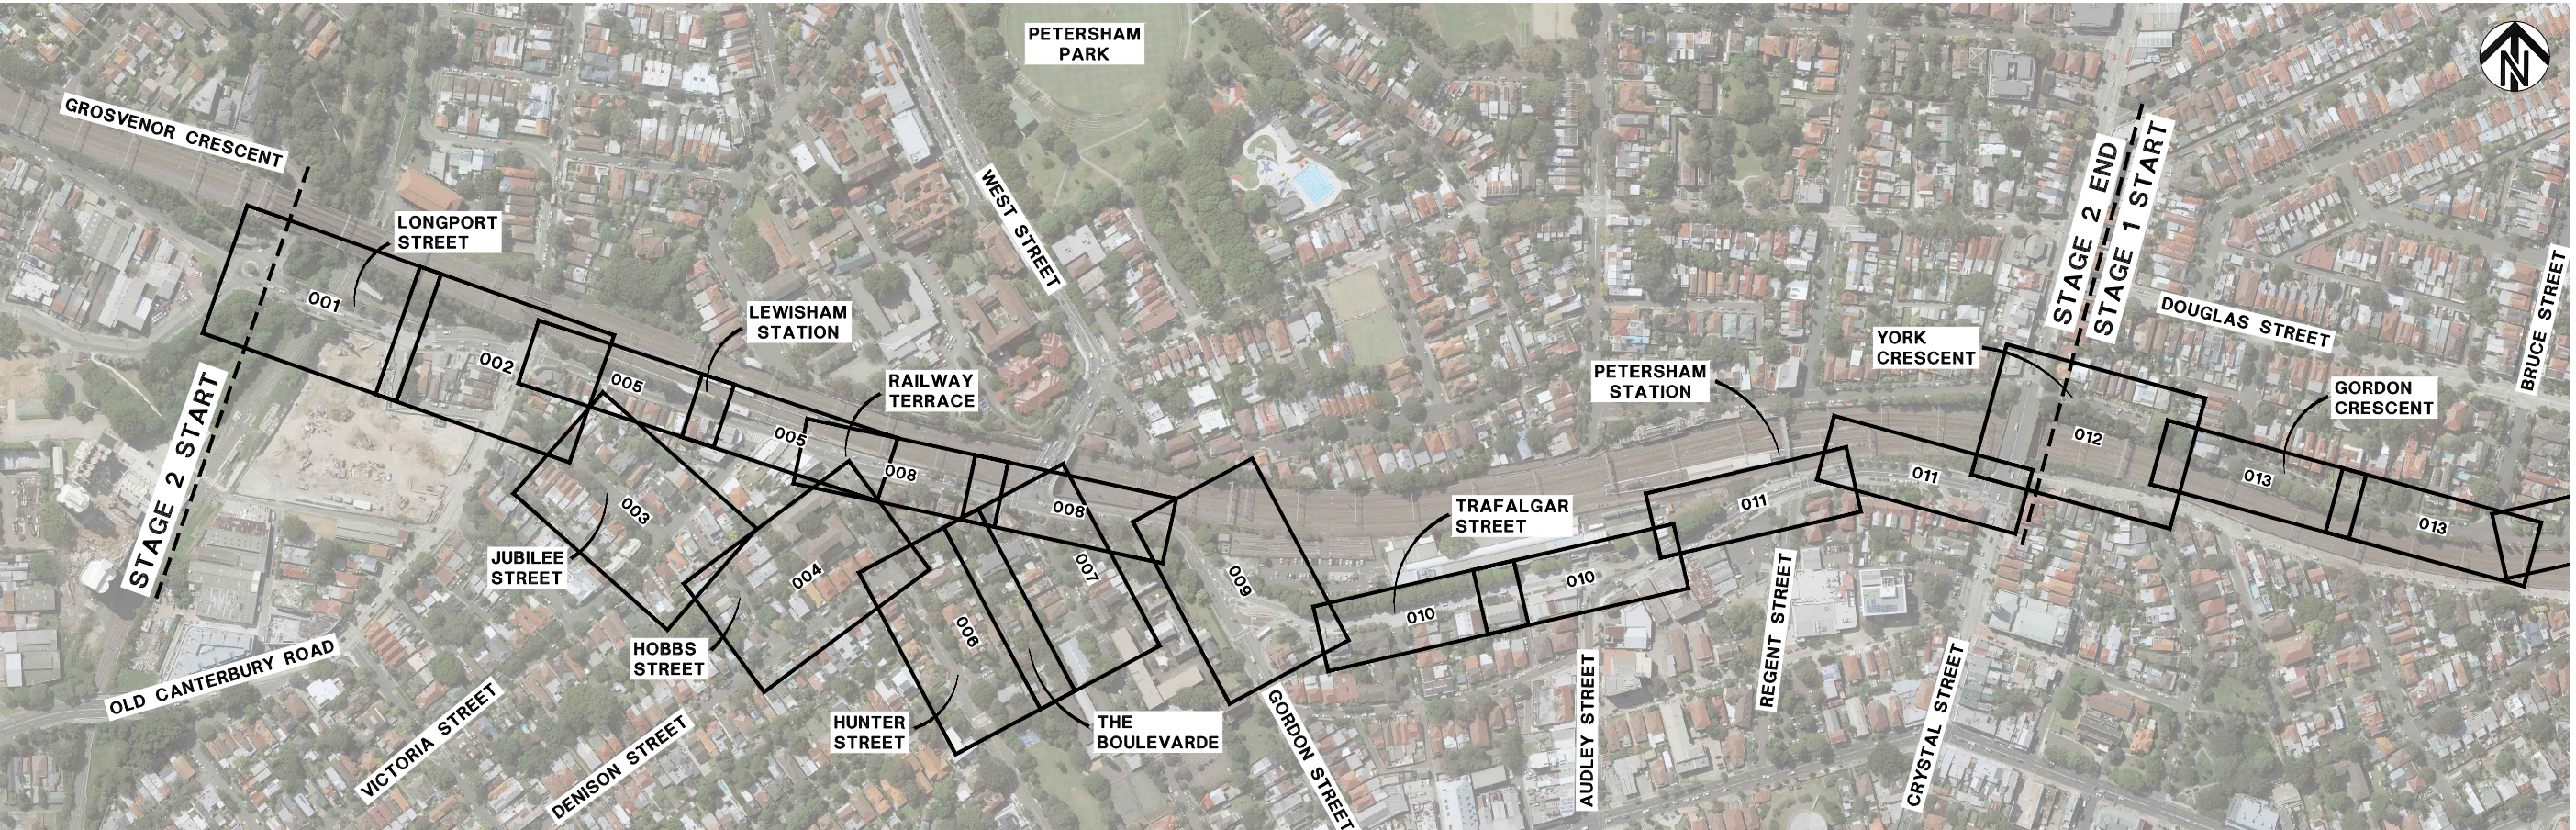

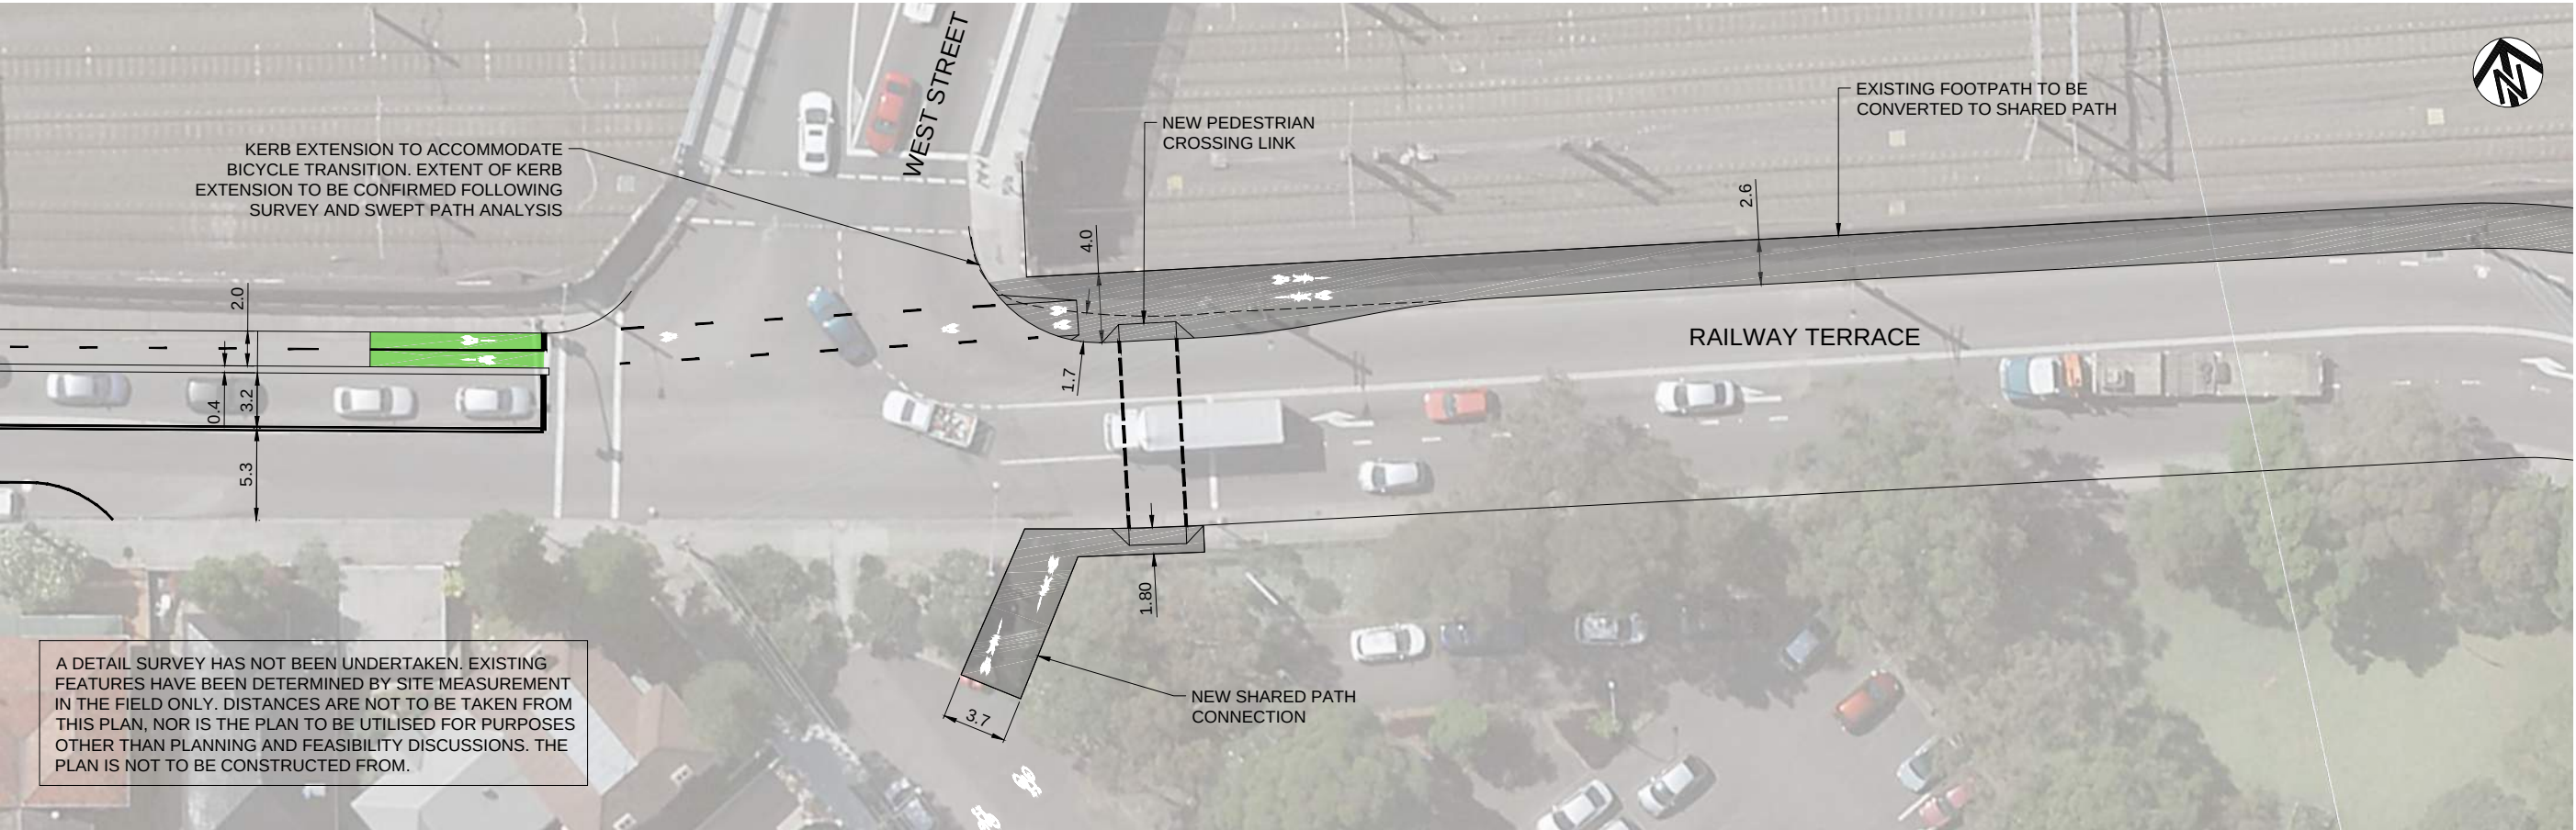


CHECKED & APPROVED	SURVEYED & DRAFTED	02 04 06 08 10m SCALE 1:200 (APPROX.) A1 UNREDUCED	10 Regent Street Chippendale NSW 2008 p 02 9282 9900 f 02 9282 9277	COMPLETE	ABN 64 100 037 812 www.completeurban.com.au	DATUM						MARRICKVILLE COUNCIL	FILE NO.	SHEET NO.
	A. H. D.												006	
DESIGNED						SCALES						REGIONAL ROUTE 7	PLAN NO.	
APPROVED FOR CONSTRUCTION	DRAWN													
														</

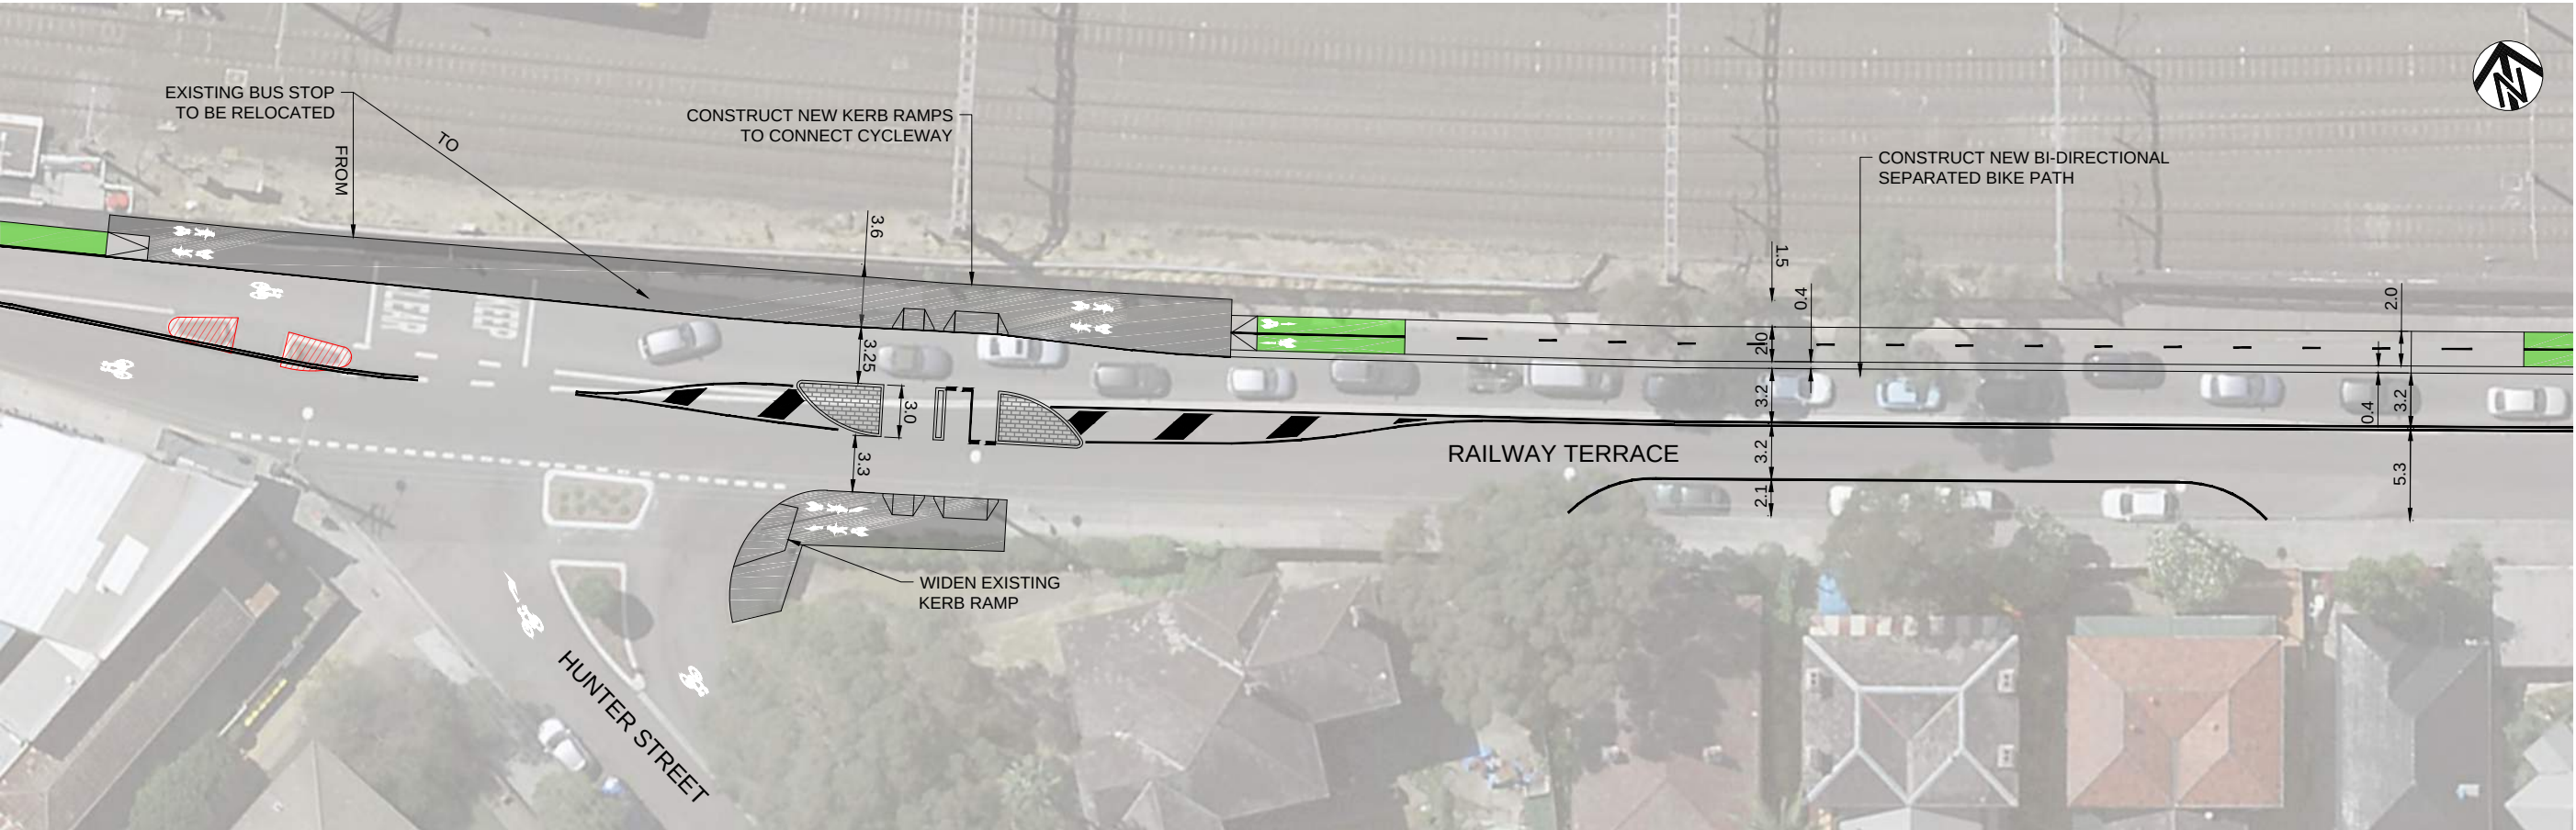

A DETAIL SURVEY HAS NOT BEEN UNDERTAKEN. EXISTING FEATURES HAVE BEEN DETERMINED BY SITE MEASUREMENT IN THE FIELD ONLY. DISTANCES ARE NOT TO BE TAKEN FROM THIS PLAN, NOR IS THE PLAN TO BE UTILISED FOR PURPOSES OTHER THAN PLANNING AND FEASIBILITY DISCUSSIONS. THE PLAN IS NOT TO BE CONSTRUCTED FROM.

CHECKED & APPROVED	SURVEYED & DRAFTED
	DESIGNED
APPROVED FOR CONSTRUCTION	DRAWN

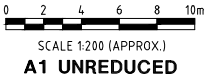

10 Regent Street
Chippendale NSW 2008


p 02 9282 9900
f 02 9282 9277

COMPLETE

ABN 64 100 037 812
www.completeurban.com.au


DATUM				
A. H. D.				
SCALES				
	C	04/04	CONCEPT DESIGN	NP
	B	03/16	CONCEPT DESIGN	NP
	A	03/16	CONCEPT DESIGN	NP
	AMEND	DATE	DESCRIPTION	APPROV.

MARRICKVILLE COUNCIL		FILE NO.	SHEET NO.
REGIONAL ROUTE 7		PLAN NO.	008
CONCEPT DESIGN PLAN		CAD FILE	
SHEET 08 OF 23			

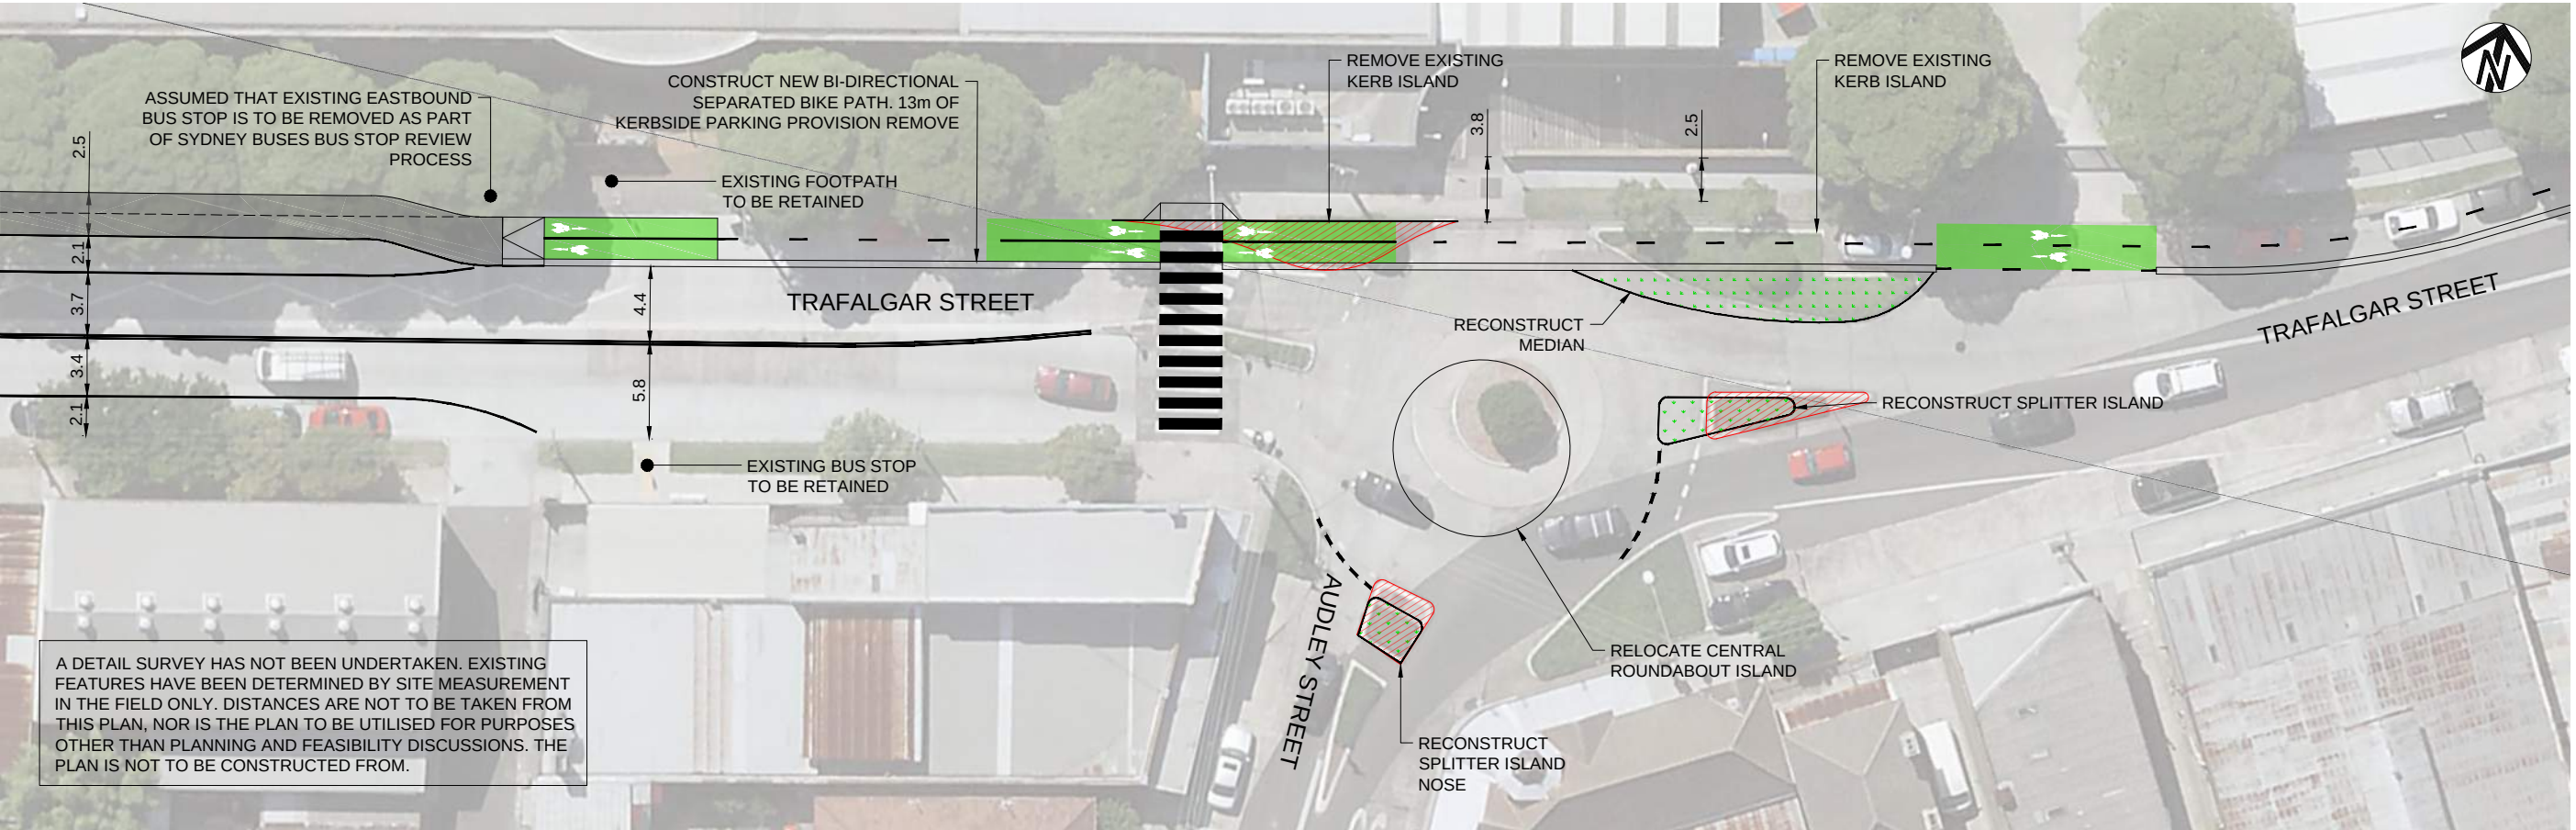

A DETAIL SURVEY HAS NOT BEEN UNDERTAKEN. EXISTING FEATURES HAVE BEEN DETERMINED BY SITE MEASUREMENT IN THE FIELD ONLY. DISTANCES ARE NOT TO BE TAKEN FROM THIS PLAN, NOR IS THE PLAN TO BE UTILISED FOR PURPOSES OTHER THAN PLANNING AND FEASIBILITY DISCUSSIONS. THE PLAN IS NOT TO BE CONSTRUCTED FROM.

CHECKED & APPROVED	SURVEYED & DRAFTED
	DESIGNED
APPROVED FOR CONSTRUCTION	DRAWN

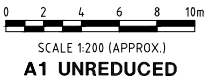

10 Regent Street
Chippendale NSW 2008

p 02 9282 9900
f 02 9282 9277

ABN 64 100 027 812
www.completeurban.com.au

COMPLETE

DATUM				
A. H. D.				
SCALES				
	C	04/04	CONCEPT DESIGN	NP
	B	03/16	CONCEPT DESIGN	NP
	A	03/16	CONCEPT DESIGN	NP
	AMEND	DATE	DESCRIPTION	APPROV.



MARRICKVILLE COUNCIL

REGIONAL ROUTE 7

CONCEPT DESIGN PLAN

SHEET 10 OF 23

FILE NO.	SHEET NO.
	010
PLAN NO.	
CAD FILE	

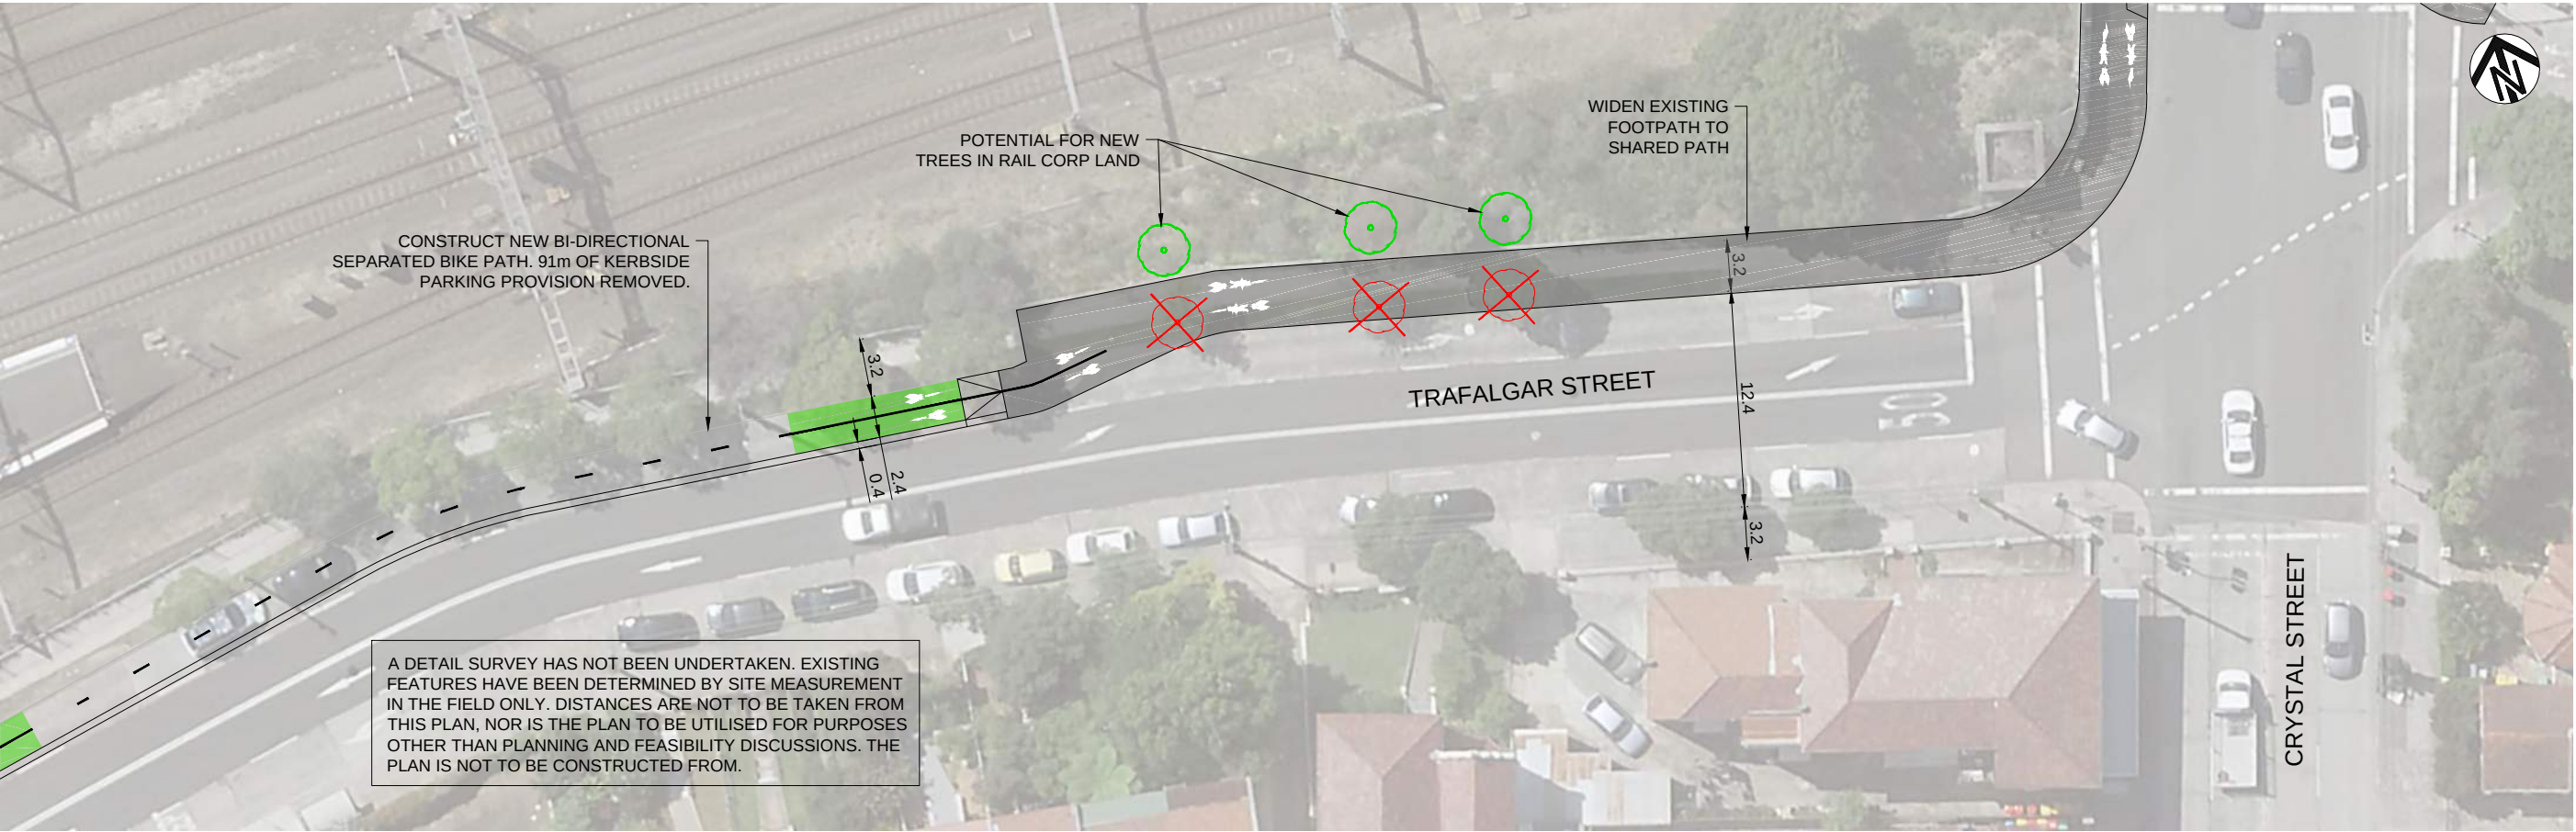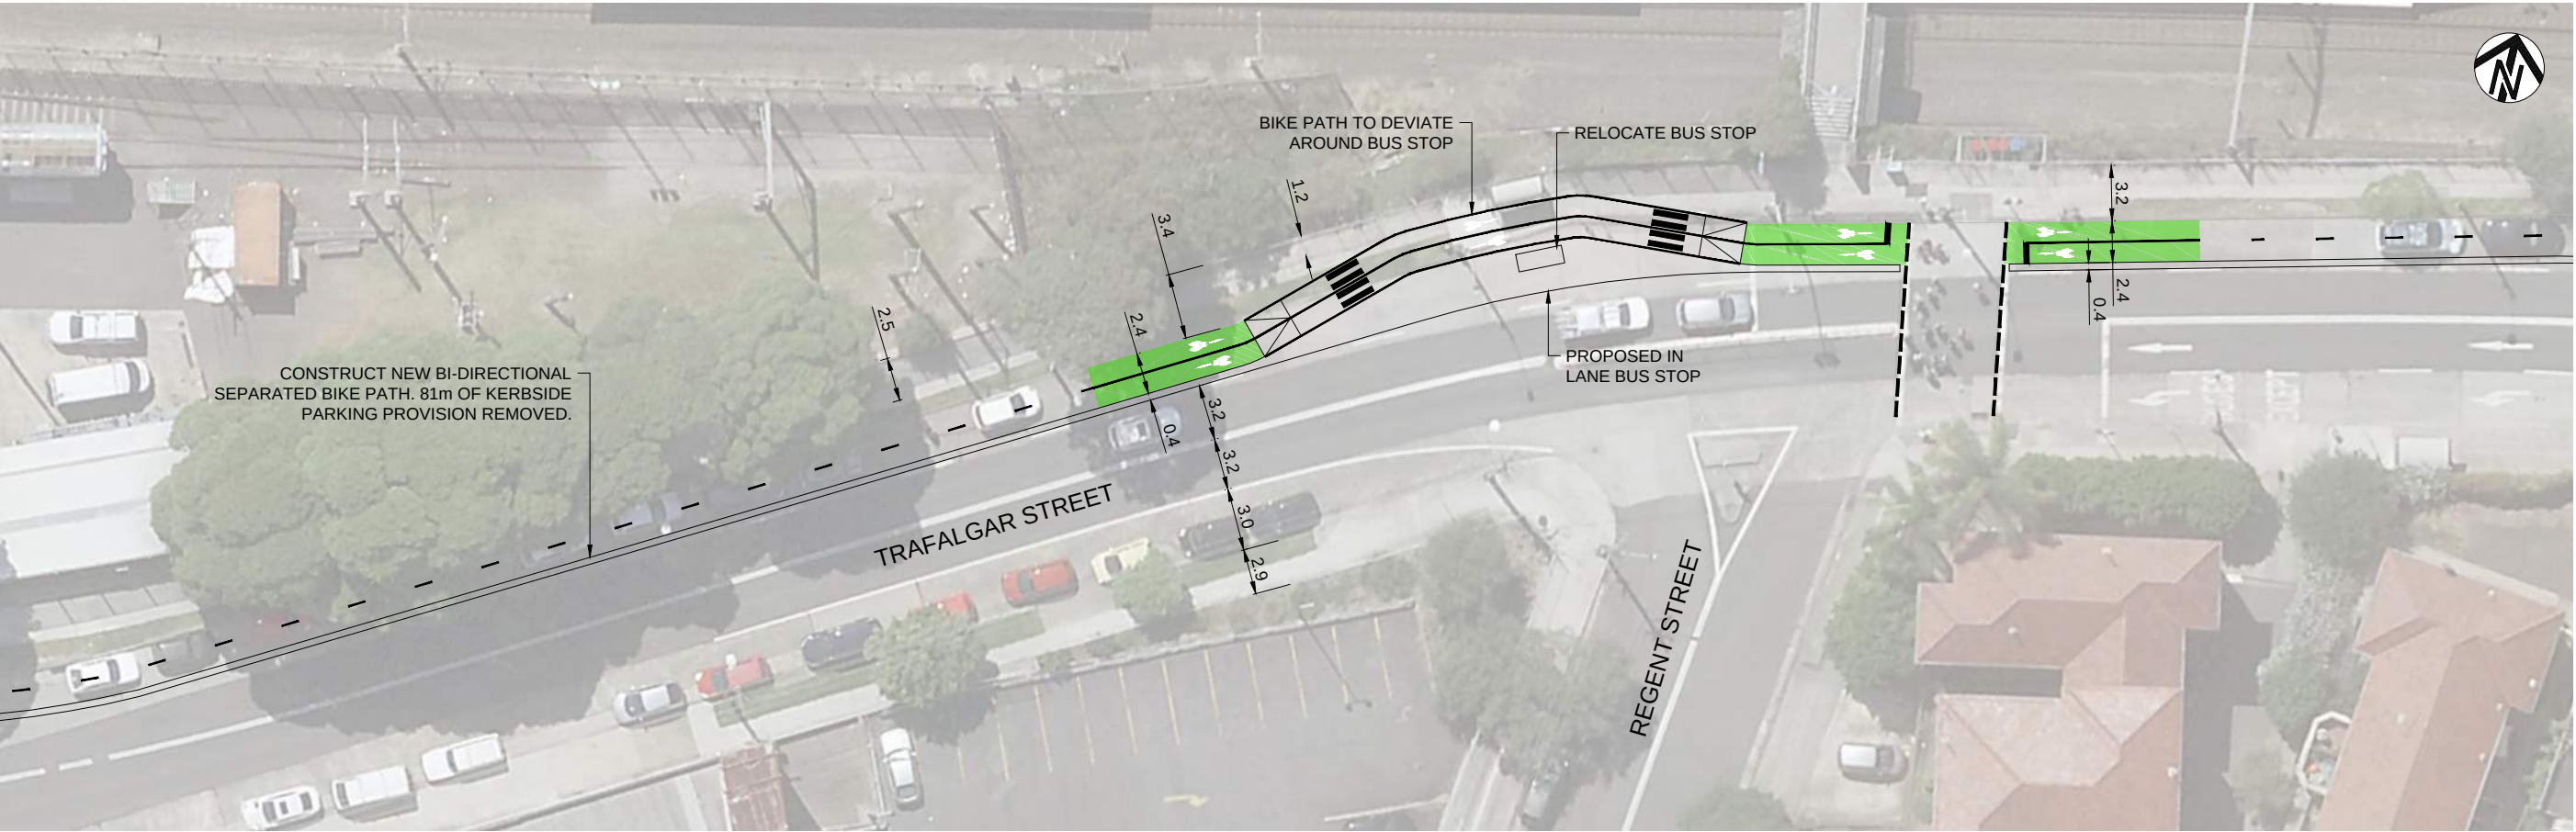

CHECKED & APPROVED

SURVEYED & DRAFTED

DESIGNED

APPROVED FOR CONSTRUCTION

DRAWN

0 2 4 6 8 10m

SCALE 1:200 (APPROX.)

A1 UNREDUCED

10 Regent Street
Chippendale NSW 2008

p 02 9282 9900
f 02 9282 9277

COMPLETE

ABN 64 100 037 912
www.completeurban.com.au

DATUM

A. H. D.

SCALES

AMEND	DATE	DESCRIPTION	APPROV.
C	04/04	CONCEPT DESIGN	NP
B	03/16	CONCEPT DESIGN	NP
A	03/16	CONCEPT DESIGN	NP

MARRICKVILLE COUNCIL

REGIONAL ROUTE 7
CONCEPT DESIGN PLAN
SHEET 11 OF 23


FILE NO.

SHEET NO.



011

PLAN NO.



CAD FILE

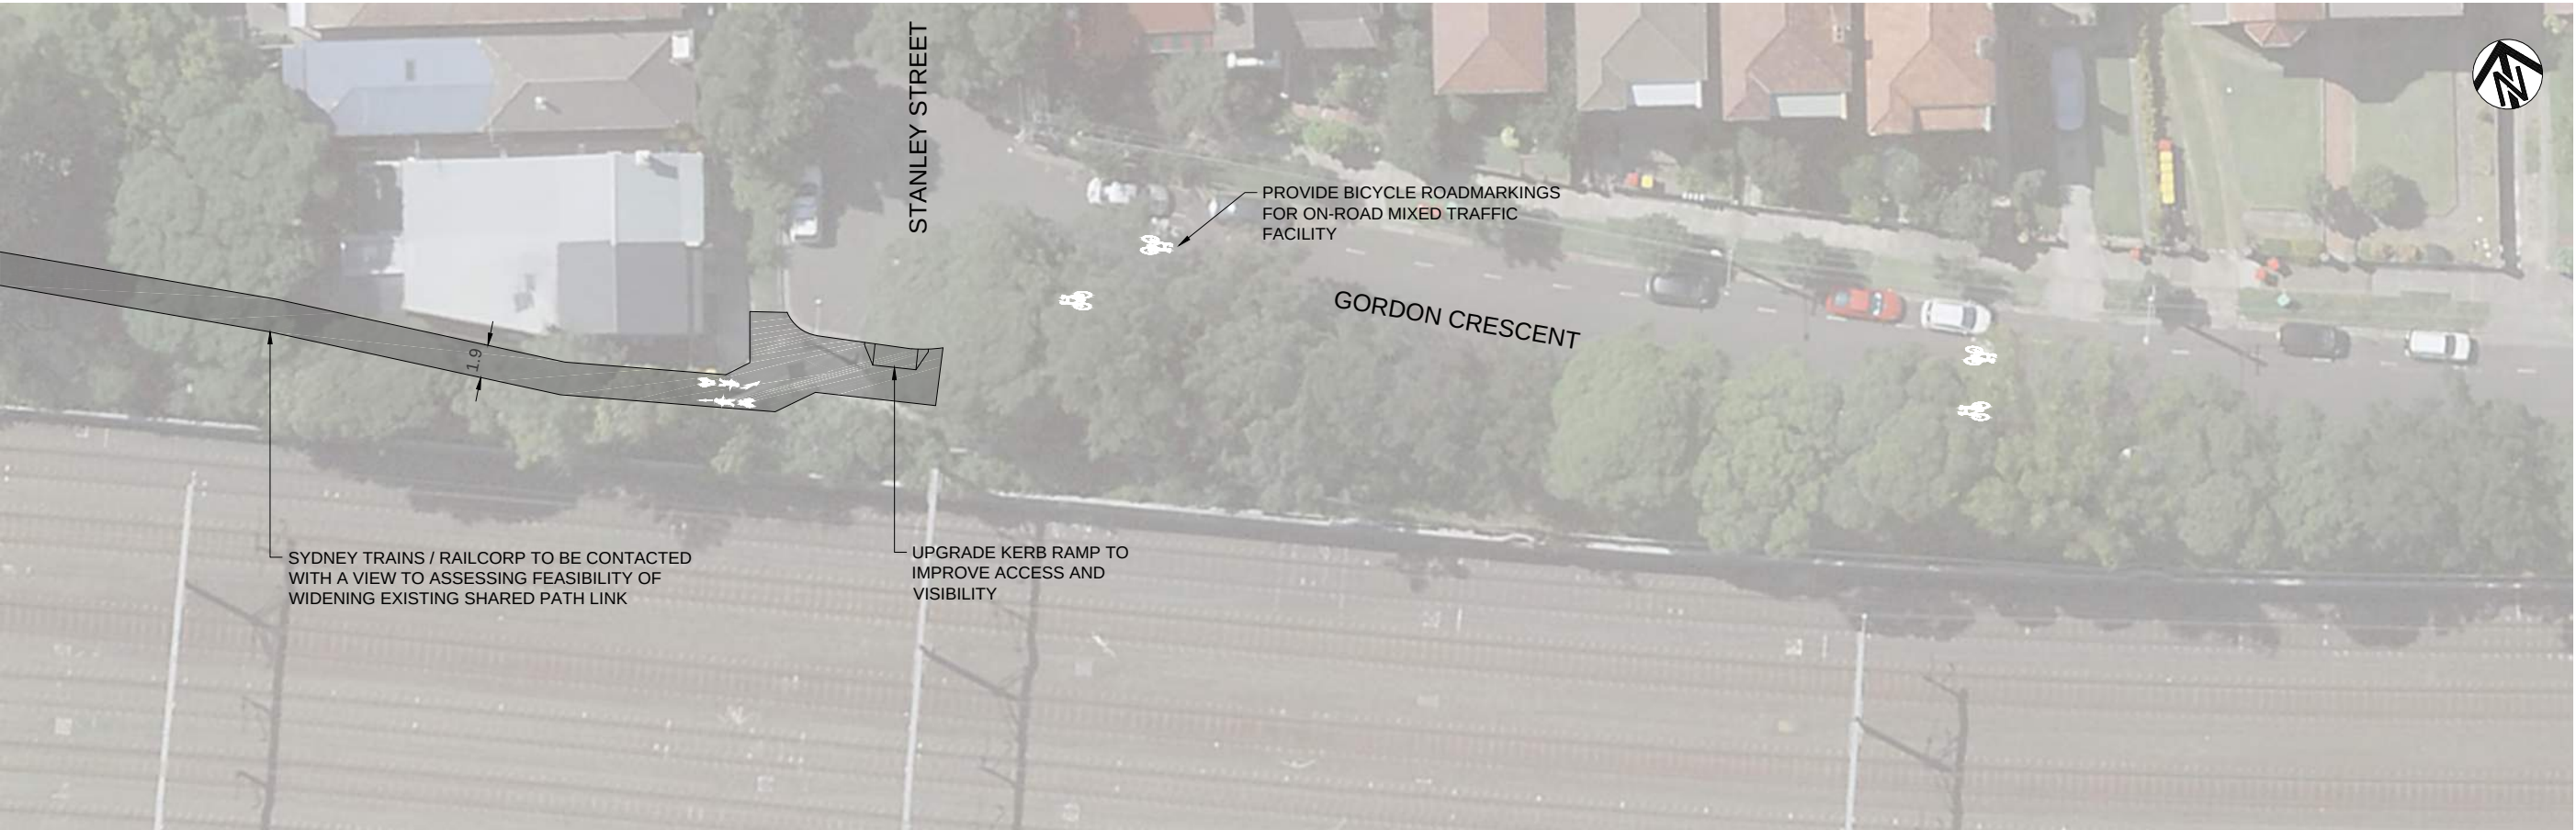


CHECKED & APPROVED	SURVEYED & DRAFTED		02046810 m SCALE 1:200 (APPROX.) A1 UNREDUCED	10 Regent Street Chippendale NSW 2008 p 02 9282 9900 f 02 9282 9277 COMPLETE ABN 64 100 037 812 www.completeurban.com.au	DATUM							MARRICKVILLE COUNCIL		FILE NO.	SHEET NO. 013	
	A. H. D.															
APPROVED FOR CONSTRUCTION	DESIGNED	SCALES										REGIONAL ROUTE 7		PLAN NO.		
													CONCEPT DESIGN PLAN			
DRAWN																

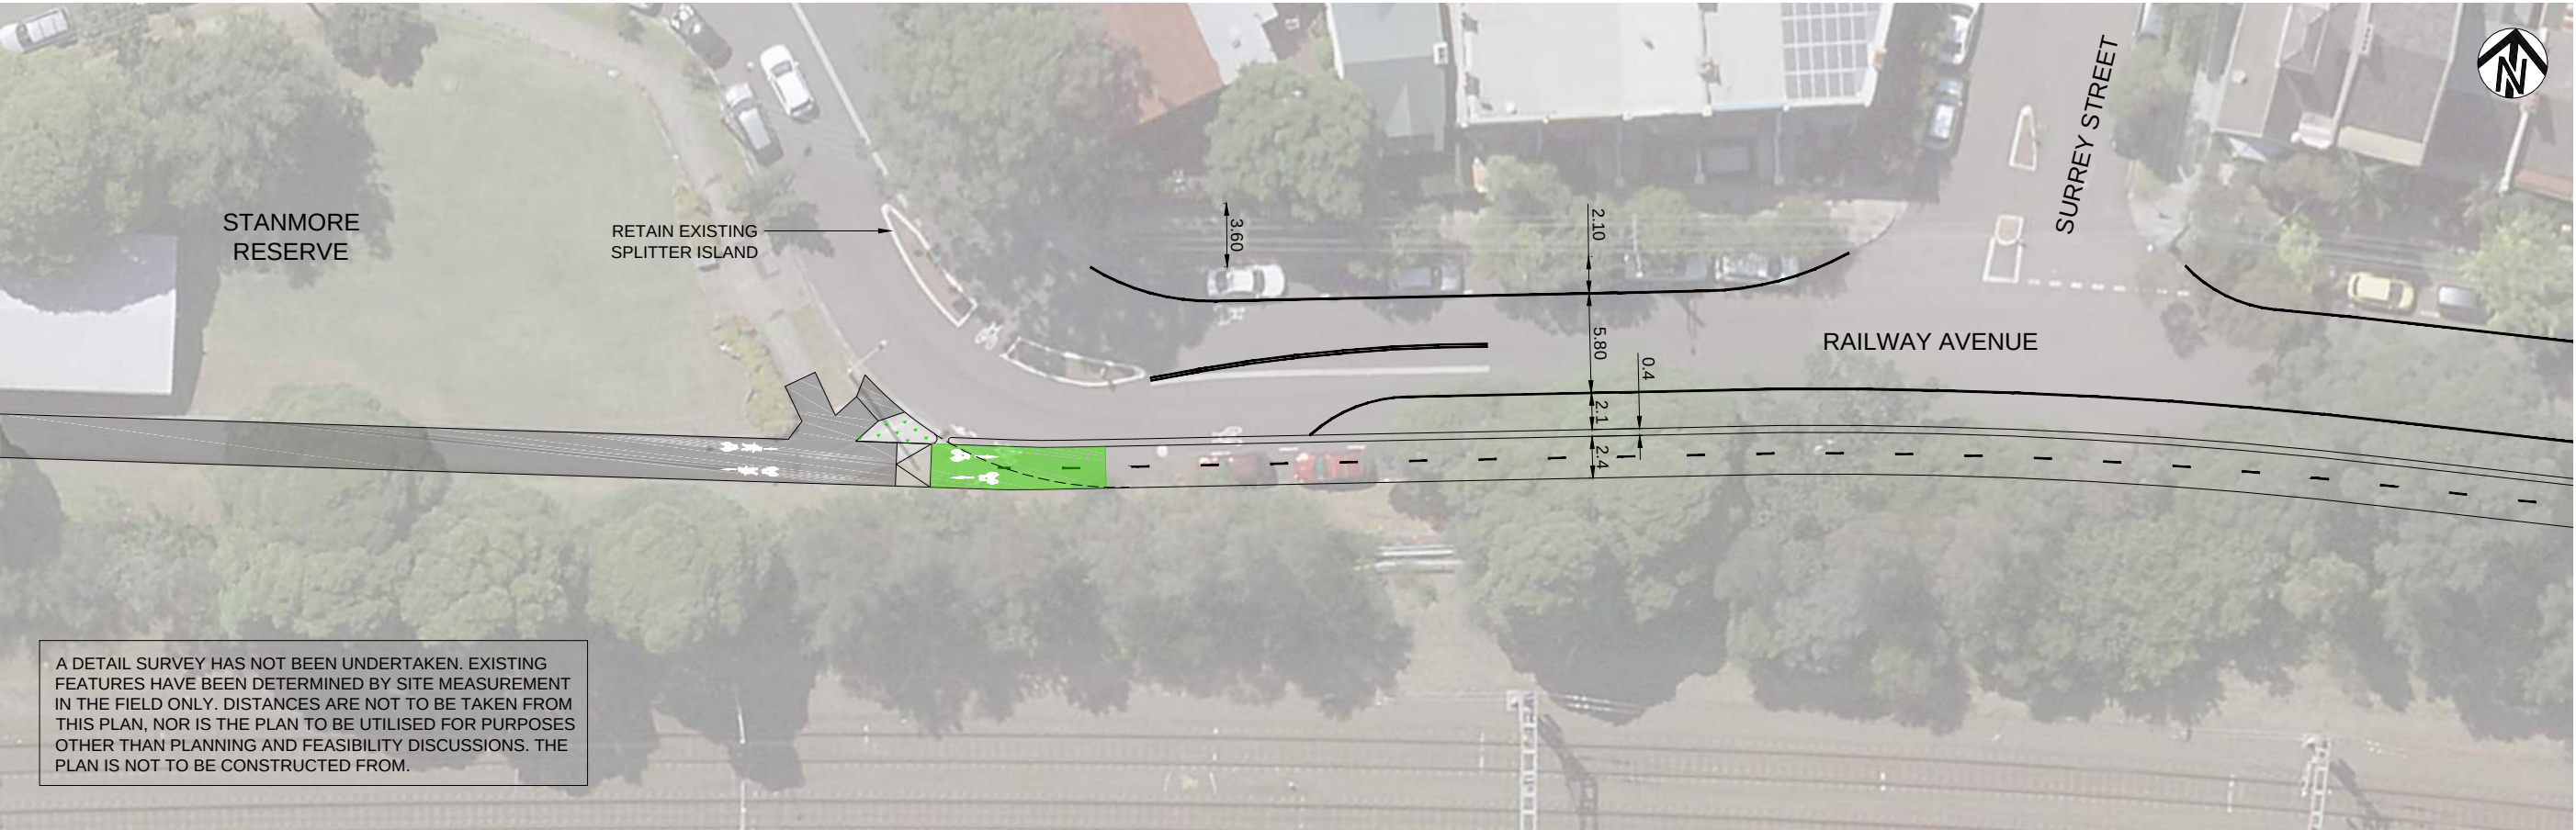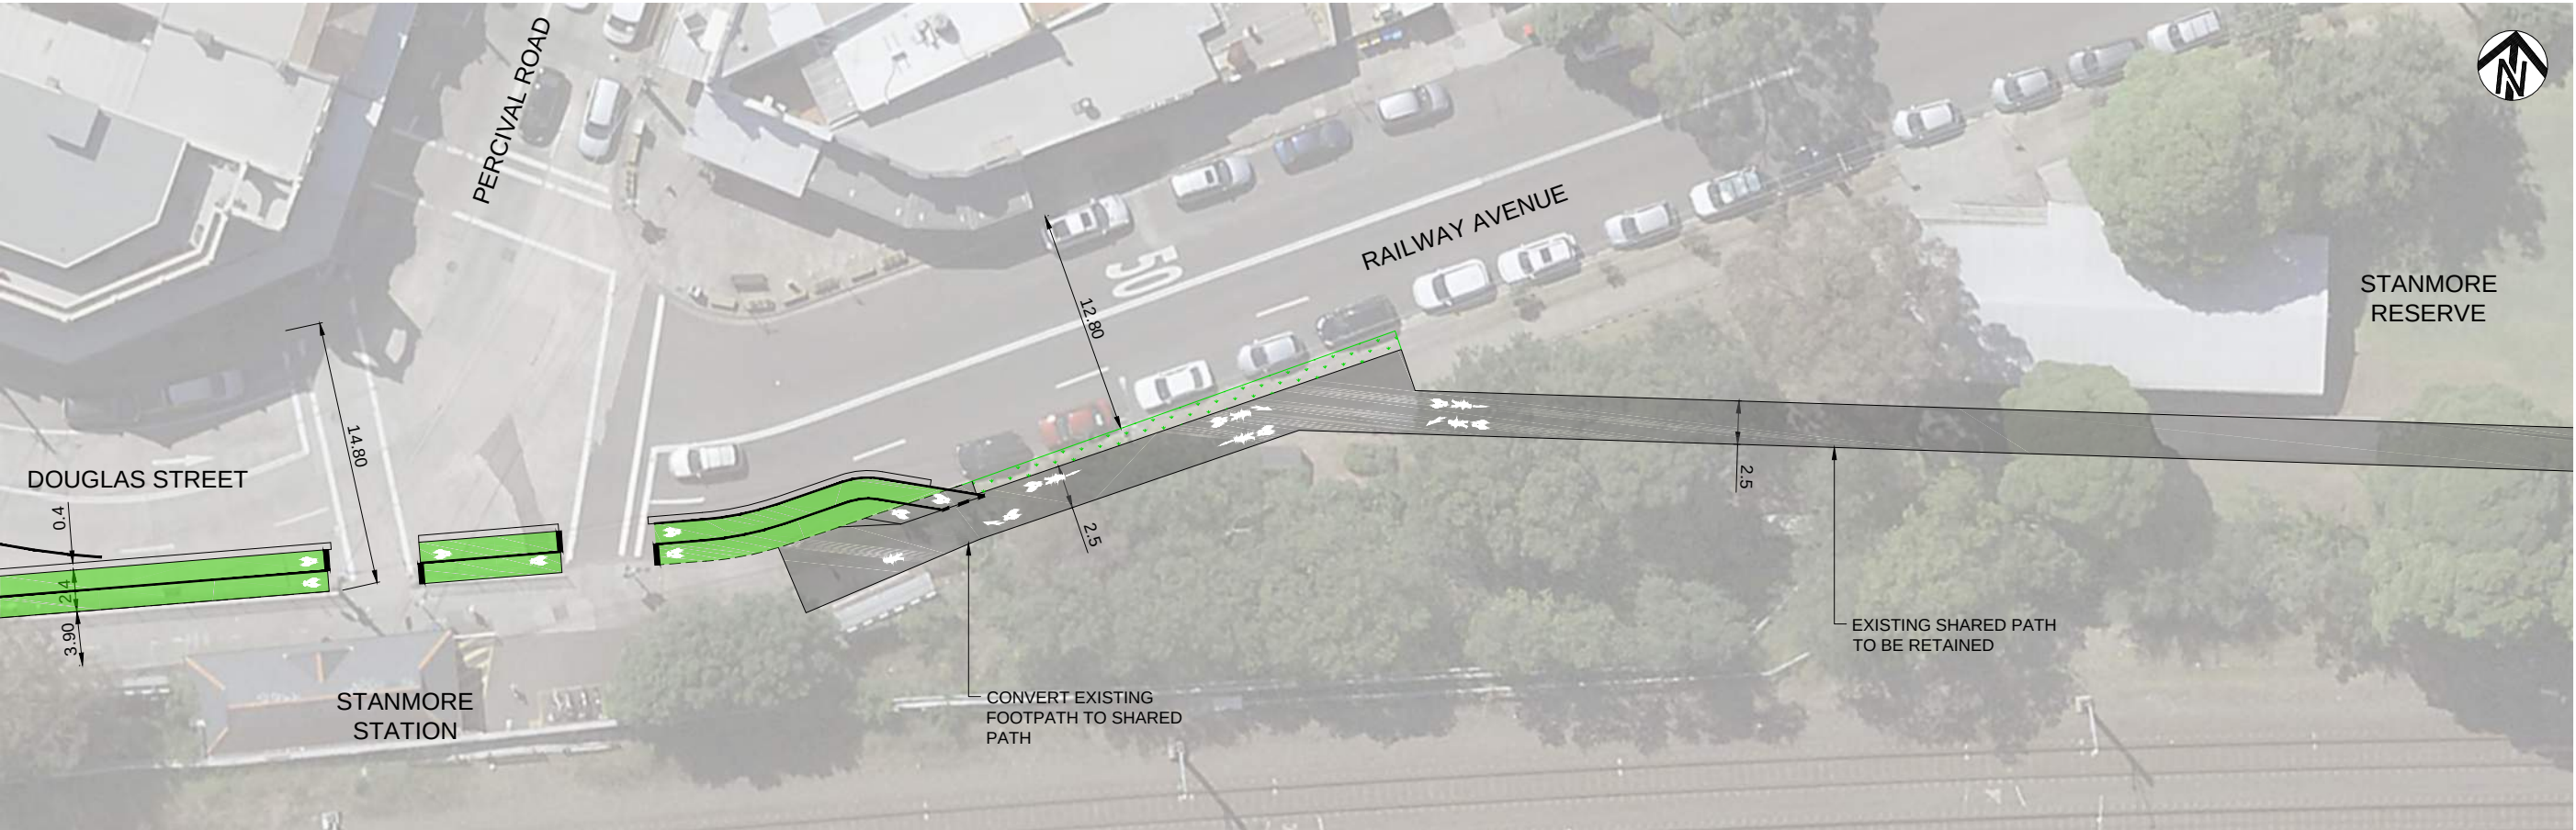

A DETAIL SURVEY HAS NOT BEEN UNDERTAKEN. EXISTING FEATURES HAVE BEEN DETERMINED BY SITE MEASUREMENT IN THE FIELD ONLY. DISTANCES ARE NOT TO BE TAKEN FROM THIS PLAN, NOR IS THE PLAN TO BE UTILISED FOR PURPOSES OTHER THAN PLANNING AND FEASIBILITY DISCUSSIONS. THE PLAN IS NOT TO BE CONSTRUCTED FROM.

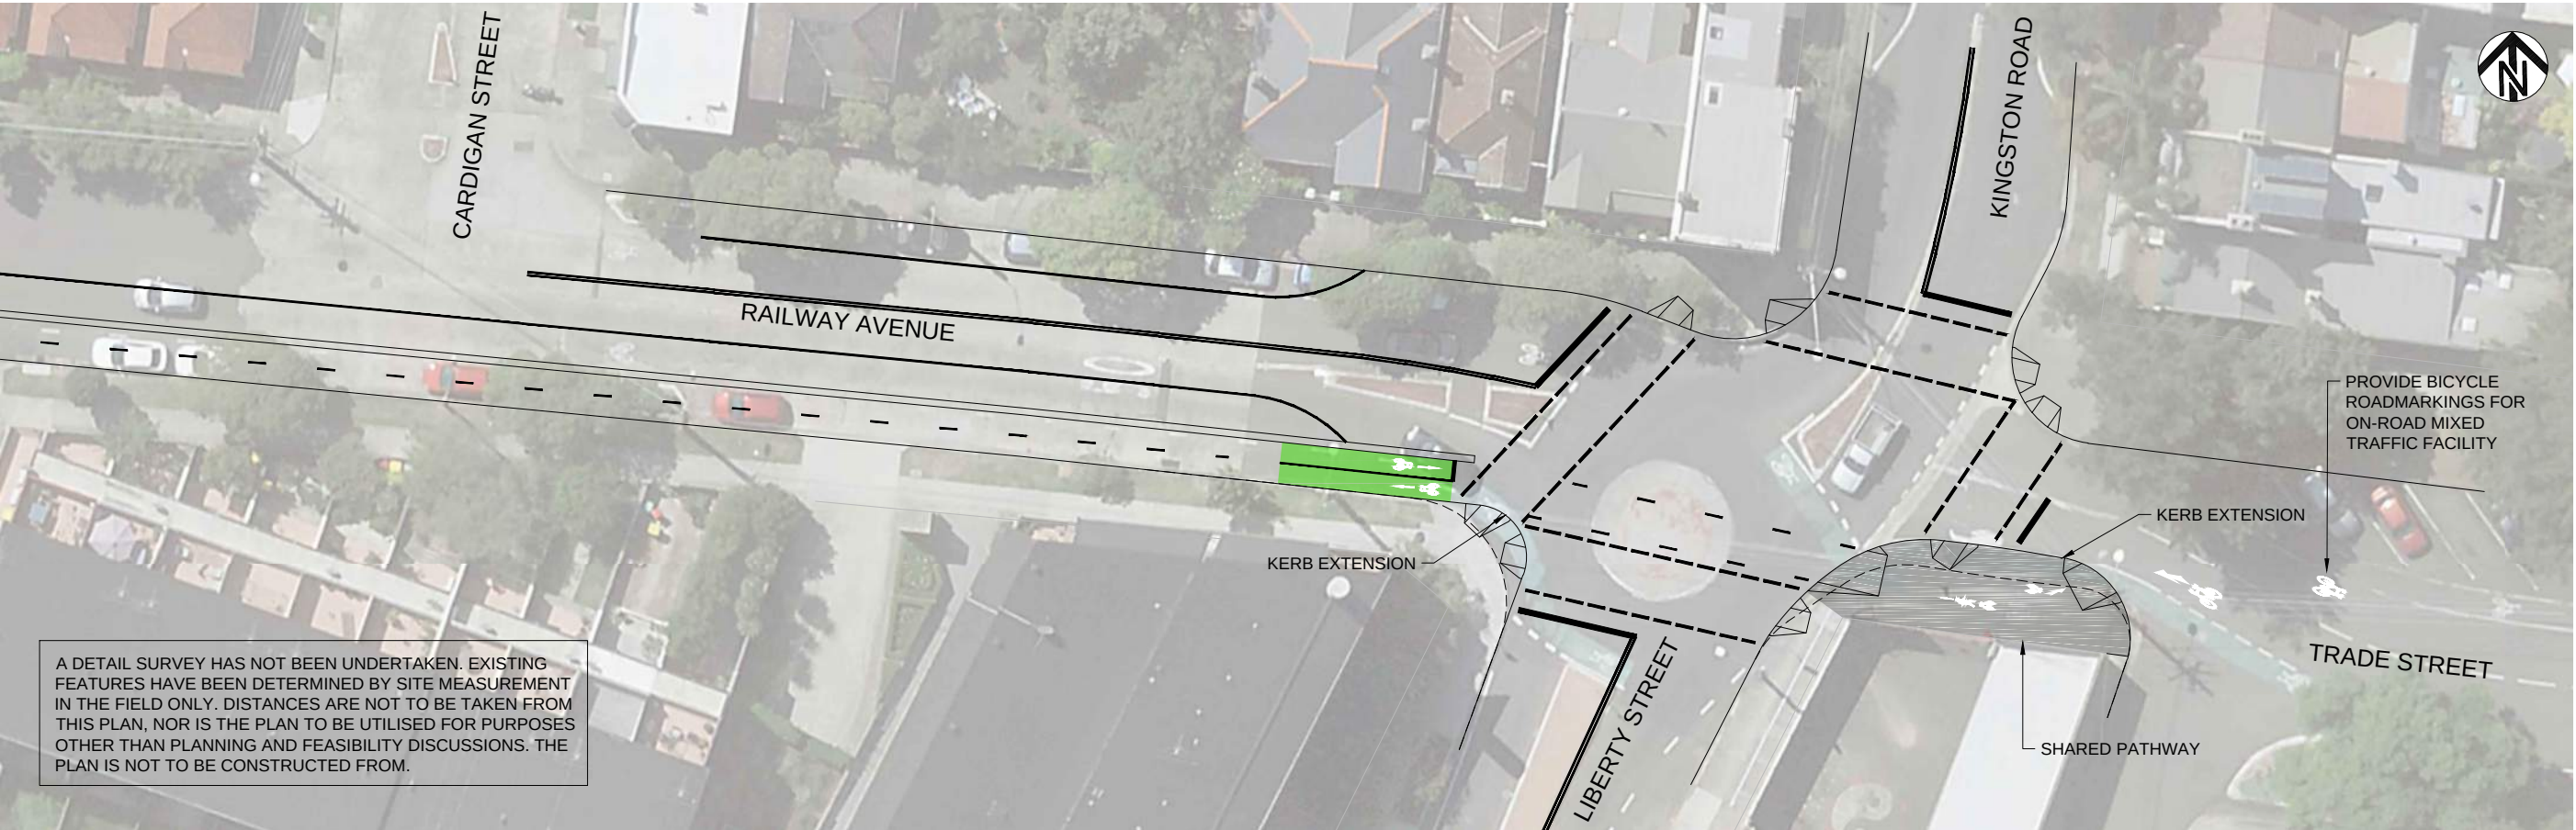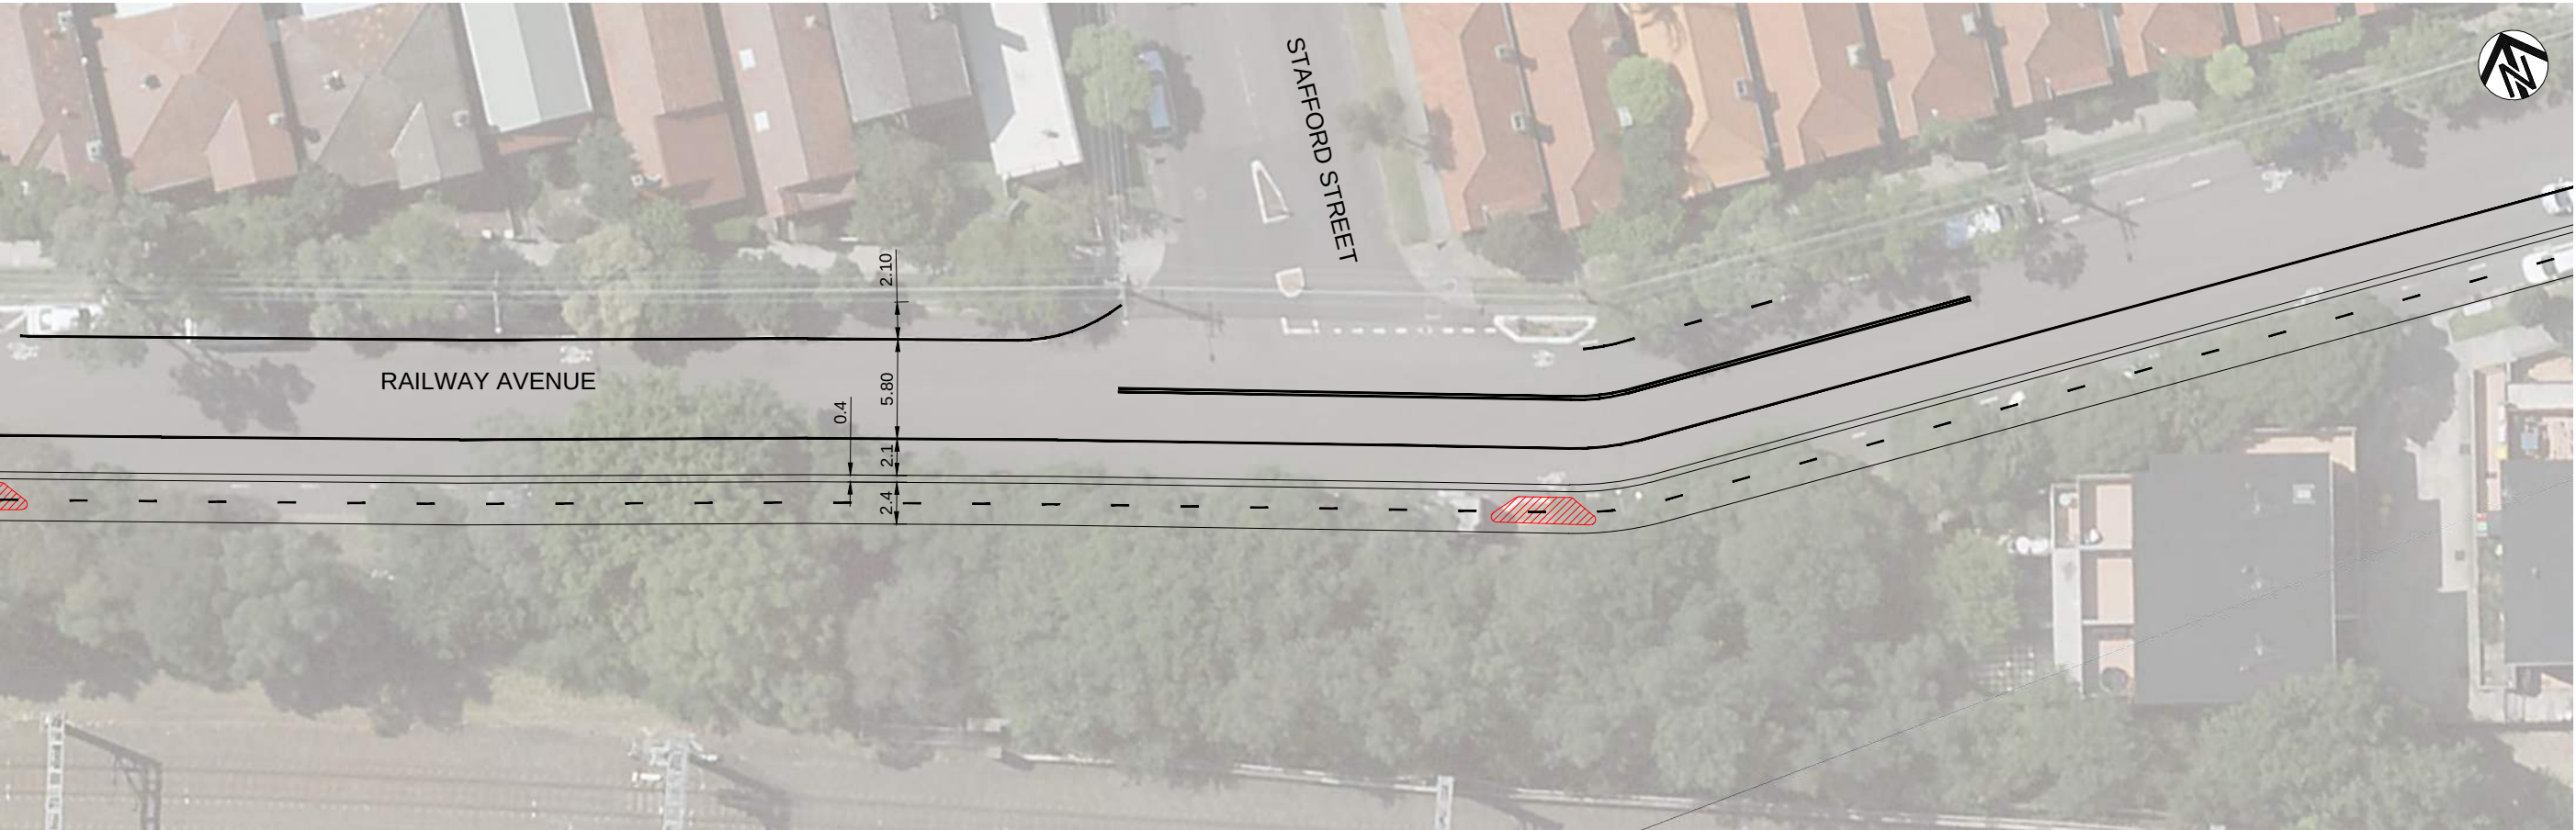

CHECKED & APPROVED	SURVEYED & DRAFTED
	DESIGNED
APPROVED FOR CONSTRUCTION	DRAWN

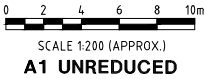

10 Regent Street
Chippendale NSW 2008

p 02 9282 9900
f 02 9282 9277

COMPLETE

ABN 64 100 037 912
www.completeurban.com.au

DATUM	A. H. D.
SCALES	
AMEND	DATE DESCRIPTION APPROV.
C	04/04 CONCEPT DESIGN NP
B	03/16 CONCEPT DESIGN NP
A	03/16 CONCEPT DESIGN NP

MARRICKVILLE COUNCIL
REGIONAL ROUTE 7
CONCEPT DESIGN PLAN
SHEET 17 OF 23

FILE NO.	SHEET NO.
	017
PLAN NO.	
CAD FILE	



CHECKED & APPROVED	SURVEYED & DRAFTED		0 2 4 6 8 10m SCALE 1:200 (APPROX.) A1 UNREDUCED	10 Regent Street Chippendale NSW 2008	p 02 9282 9900 f 02 9282 9277	COMPLETE ABN 64 100 037 812 www.completeurban.com.au	DATUM						MARRICKVILLE COUNCIL	FILE NO.	SHEET NO.
															018
	DESIGNED												REGIONAL ROUTE 7	PLAN NO.	
APPROVED FOR CONSTRUCTION	DRAWN												CONCEPT DESIGN PLAN		
							C	04/04	CONCEPT DESIGN		NP				
							B	03/16	CONCEPT DESIGN		NP				
							A	03/16	CONCEPT DESIGN		NP				
							AMEND	DATE	DESCRIPTION		APPROV.		SHEET 18 OF 23	CAD FILE	



CHECKED & APPROVED	SURVEYED & DRAFTED
DESIGNED	DRAWN
APPROVED FOR CONSTRUCTION	

SCALE 1:200 (APPROX.)
A1 UNREDUCED

10 Regent Street
Chippendale NSW 2008

p 02 9282 9900
f 02 9282 9277

COMPLETE

ABN 64 100 037 812
www.completeurban.com.au

DATUM				MARRICKVILLE COUNCIL		FILE NO.	SHEET NO. 020
A. H. D.							
SCALES				REGIONAL ROUTE 7		PLAN NO.	
				CONCEPT DESIGN PLAN			
				SHEET 20 OF 23		CAD FILE	
C	04/04	CONCEPT DESIGN	NP				
B	03/16	CONCEPT DESIGN	NP				
A	03/16	CONCEPT DESIGN	NP				
AMEND	DATE	DESCRIPTION	APPROV.				



CHECKED & APPROVED	SURVEYED & DRAFTED	02 9282 9900 02 9282 9277 10 Regent Street Chippendale NSW 2008 ABN 64 100 037 812 www.completeurban.com.au COMPLETE	DATUM							MARRICKVILLE COUNCIL	FILE NO.	SHEET NO.
	DESIGNED		A. H. D.									022
APPROVED FOR CONSTRUCTION	DRAWN		SCALE 1:200 (APPROX.) A1 UNREDUCED	SCALES						REGIONAL ROUTE 7	PLAN NO.	
					C	04/04	CONCEPT DESIGN	NP			CAD FILE	
					B	03/16	CONCEPT DESIGN	NP				
					A	03/16	CONCEPT DESIGN	NP				
					AMEND	DATE	DESCRIPTION	APPROV.		SHEET 22 OF 23		

