




OVERALL SITE PLANS

FOR 1/100 PLANS REFER TO BE SERIES

ALL WALLS SHOWN BLACK HATCHED ARE EXISTING.
ALL WALLS SHOWN GREY HATCHED ARE NEW BUILD.

FOR EXTENT OF DEMOLITION AND EXISTING BUILDING
REFER TO U SERIES.

-  HATCHED AREA INDICATES EXISTING BUILDING WITHIN SCOPE OF WORKS
-  HATCHED AREA INDICATES EXISTING BUILDING OUTSIDE OF SCOPE OF WORKS

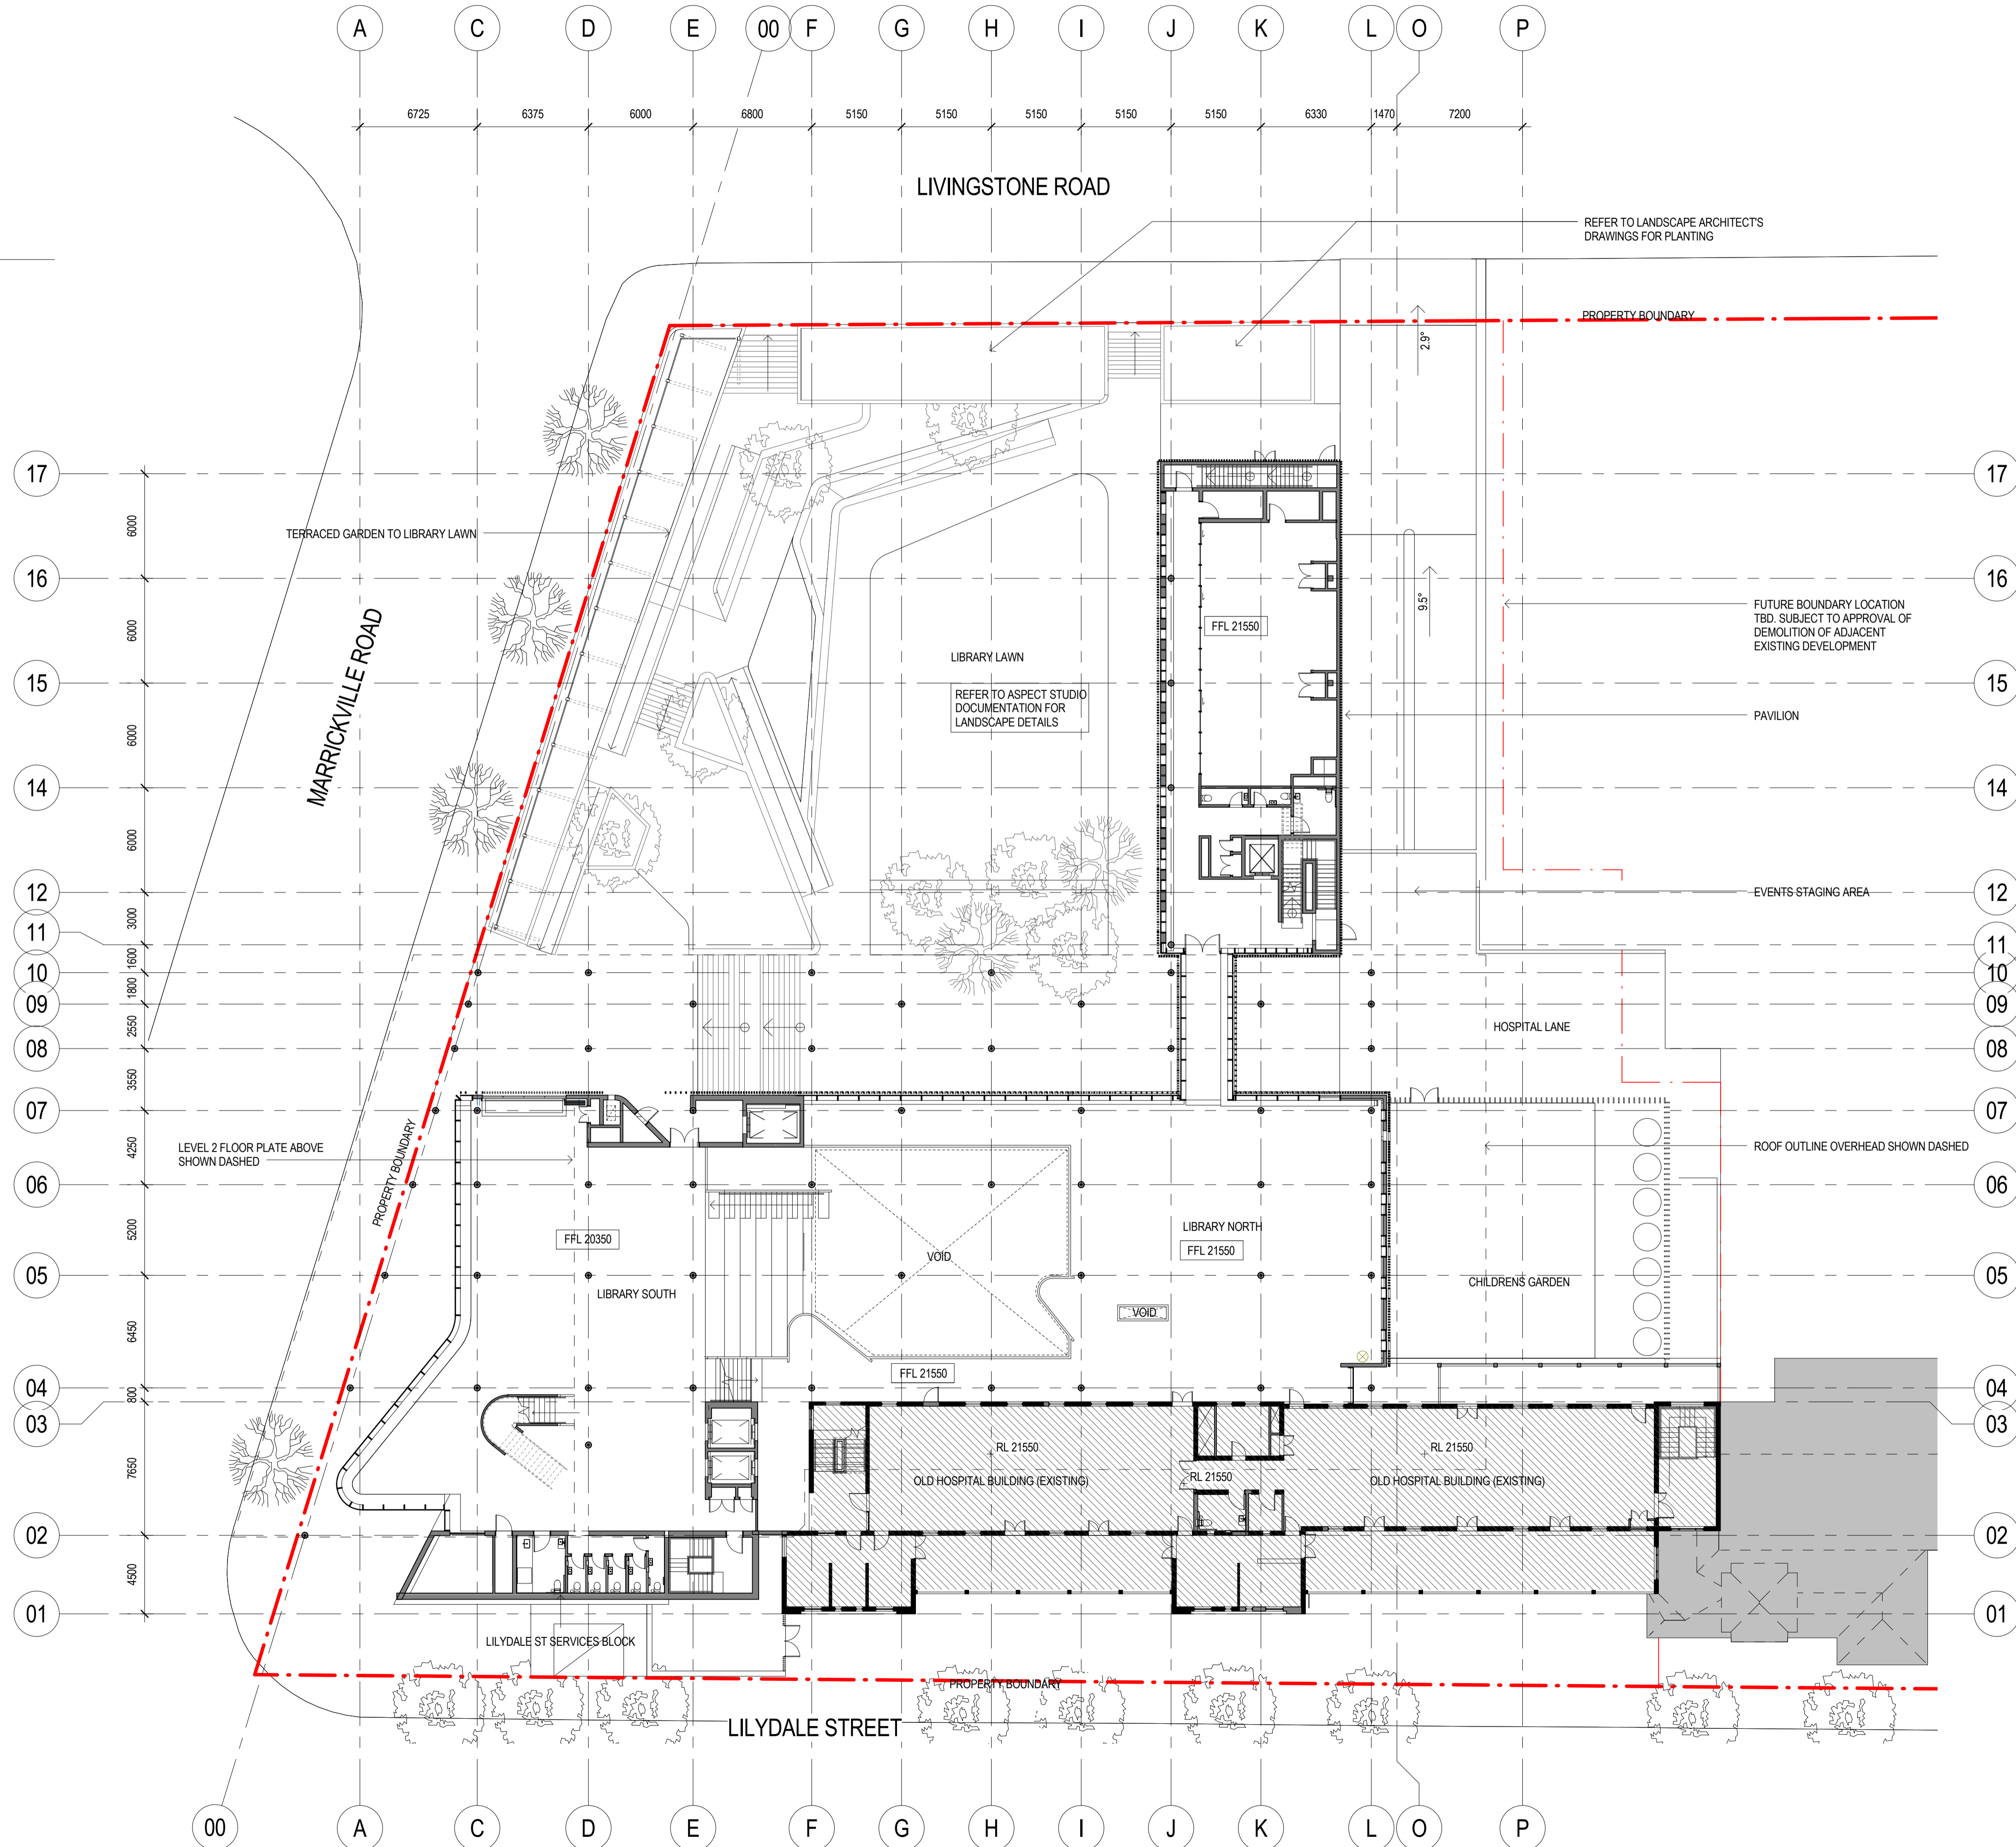

Telephone +61 2 8297 7200
Facsimile +61 2 8297 7299
www.bvn.com.au

INTELLECTUAL PROPERTY
COPYRIGHT (B)N ARCHITECTURE PTY LIMITED. UNLESS OTHERWISE AGREED IN WRITING, RIGHTS TO THIS DOCUMENT ARE SUBJECT TO PAYMENT IN FULL OF ALL B)N CHARGES THIS DOCUMENT MAY ONLY BE USED FOR THE EXPRESS PURPOSE AND PROJECT FOR WHICH IT HAS BEEN CREATED AND DELIVERED. AS NOTIFIED IN WRITING BY B)N AND THIS DOCUMENT MAY NOT BE OTHERWISE USED OR COPIED IN ANY UNAUTHORIZED USE OF THIS DOCUMENT IS AT THE USER'S SOLE RISK AND WITHOUT LIMITING B)N'S RIGHTS THE USER RELEASES AND INDEMNIFIES B)N FROM AND AGAINST ALL LOSS OR ARISING.

NOTE
CONTRACTOR TO CHECK AND VERIFY ALL DIMENSIONS ON SITE PRIOR TO COMMENCEMENT OF WORK OR PREPARATION OF SHOP DRAWINGS. DO NOT SCALE THIS DRAWING.

ISSUE	DATE	FOR
1	15.12.14	SUBMISSION 1
2	16.01.15	FOR INFORMATION ONLY
3	22.01.15	FOR INFORMATION ONLY
4	03.02.15	FOR MP REVIEW
5	08.03.15	FOR INFORMATION ONLY
6	20.03.15	SUBMISSION 3
7	05.06.15	SUBMISSION 4


- BCA
PHILIP CHUN
TEL 02 9412 2322
- LANDSCAPE
ASPECT STUDIOS
TEL 02 9699 7182
- STRUCTURAL/CIVIL
TAYLOR THOMSON WHITTING
TEL 02 9439 7288
- MECHANICAL/ELECTRICAL/ESD
STEENSON VARMING
TEL 02 9967 2200
- HYDRAULIC/FIRE
WARREN SMITH & PARTNERS
TEL 02 8234 8636
- ACOUSTIC/FIRE
ARUP TEL 02 9320 9320

- HERITAGE
GML HERITAGE
TEL 02 9319 4811
- ACCESS
MORRIS GODING
TEL 02 9692 9322
- CLIENT

MARRICKVILLE COUNCIL
CLIENT NUMBER

PROJECT
MARRICKVILLE COMMUNITY HUB
CNR LIVINGSTONE &
MARRICKVILLE RD, MARRICKVILLE NSW
B)N PROJECT NUMBER

s1204004.mvl
DRAWING KEY

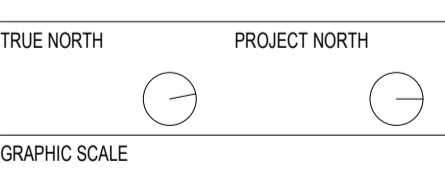

SCALE @ A1
As indicated DO NOT SCALE
STATUS

SUBMISSION 4
DRAWING

LEVEL 01 SITE PLAN

ISSUE
AR-A1-01
7