

INTELLECTUAL PROPERTY  
 COPYRIGHT BVN ARCHITECTURE PTY LIMITED. UNLESS OTHERWISE  
 AGREED IN WRITING, RIGHTS TO THIS DOCUMENT ARE SUBJECT TO  
 PAYMENT IN FULL OF ALL BVN CHARGES. THIS DOCUMENT MAY ONLY BE  
 USED FOR THE EXPRESS PURPOSE AND PROJECT FOR WHICH IT HAS  
 BEEN CREATED AND RELEASED. AS NOTIFIED IN WRITING BY BVN AND  
 THIS DOCUMENT MAY NOT BE OTHERWISE REPRODUCED OR COPIED IN ANY  
 MANNER WITHOUT THE WRITTEN PERMISSION OF BVN ARCHITECTURE PTY LIMITED.  
 AND WITHOUT LIMITING BVN'S RIGHTS, THE USER RELEASES AND  
 INDEMNIFIES BVN FROM AND AGAINST ALL LOSS ARISING.

NOTE  
 CONTRACTOR TO CHECK AND VERIFY ALL DIMENSIONS ON SITE PRIOR TO  
 COMMENCEMENT OF WORK OR PREPARATION OF SHOP DRAWINGS. DO NOT  
 SCALE THIS DRAWING.

ISSUE	DATE	FOR
A	Preliminary	Public Art Bull-in
B	03.06.2016	Public Art Bull-in

BCA  
 PHILIP CHUN  
 TEL 02 9412 2322  
 LANDSCAPE  
 ASPECT STUDIOS  
 TEL 02 9699 7182  
 STRUCTURAL/CIVIL  
 TAYLOR THOMSON WHITTING  
 TEL 02 9439 7288  
 MECHANICAL/ELECTRICAL/ESD  
 STEENSEN VARMING  
 02 9967 2200  
 HYDRAULIC/FIRE

ACOUSTIC/FIRE

HERITAGE

ACCESS


CLIENT

MARRICKVILLE COUNCIL  
 CLIENT NUMBER

PROJECT

MARRICKVILLE COMMUNITY HUB  
 CNR LIVINGSTONE & MARRICKVILLE  
 RDS, MARRICKVILLE NSW  
 BVN PROJECT NUMBER

S1204004.MVL  
 DRAWING KEY

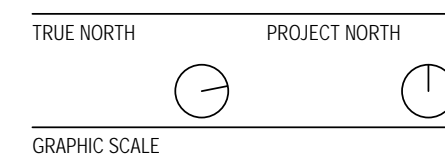


SCALE @ A1  
 As Indicated DO NOT SCALE  
 STATUS

NEW MARRICKVILLE LIBRARY FITOUT  
 DRAWING

PUBLIC ARTWORK - L00  
 Hospital Lane Paving

AR-G-70-03

ISSUE  
 B

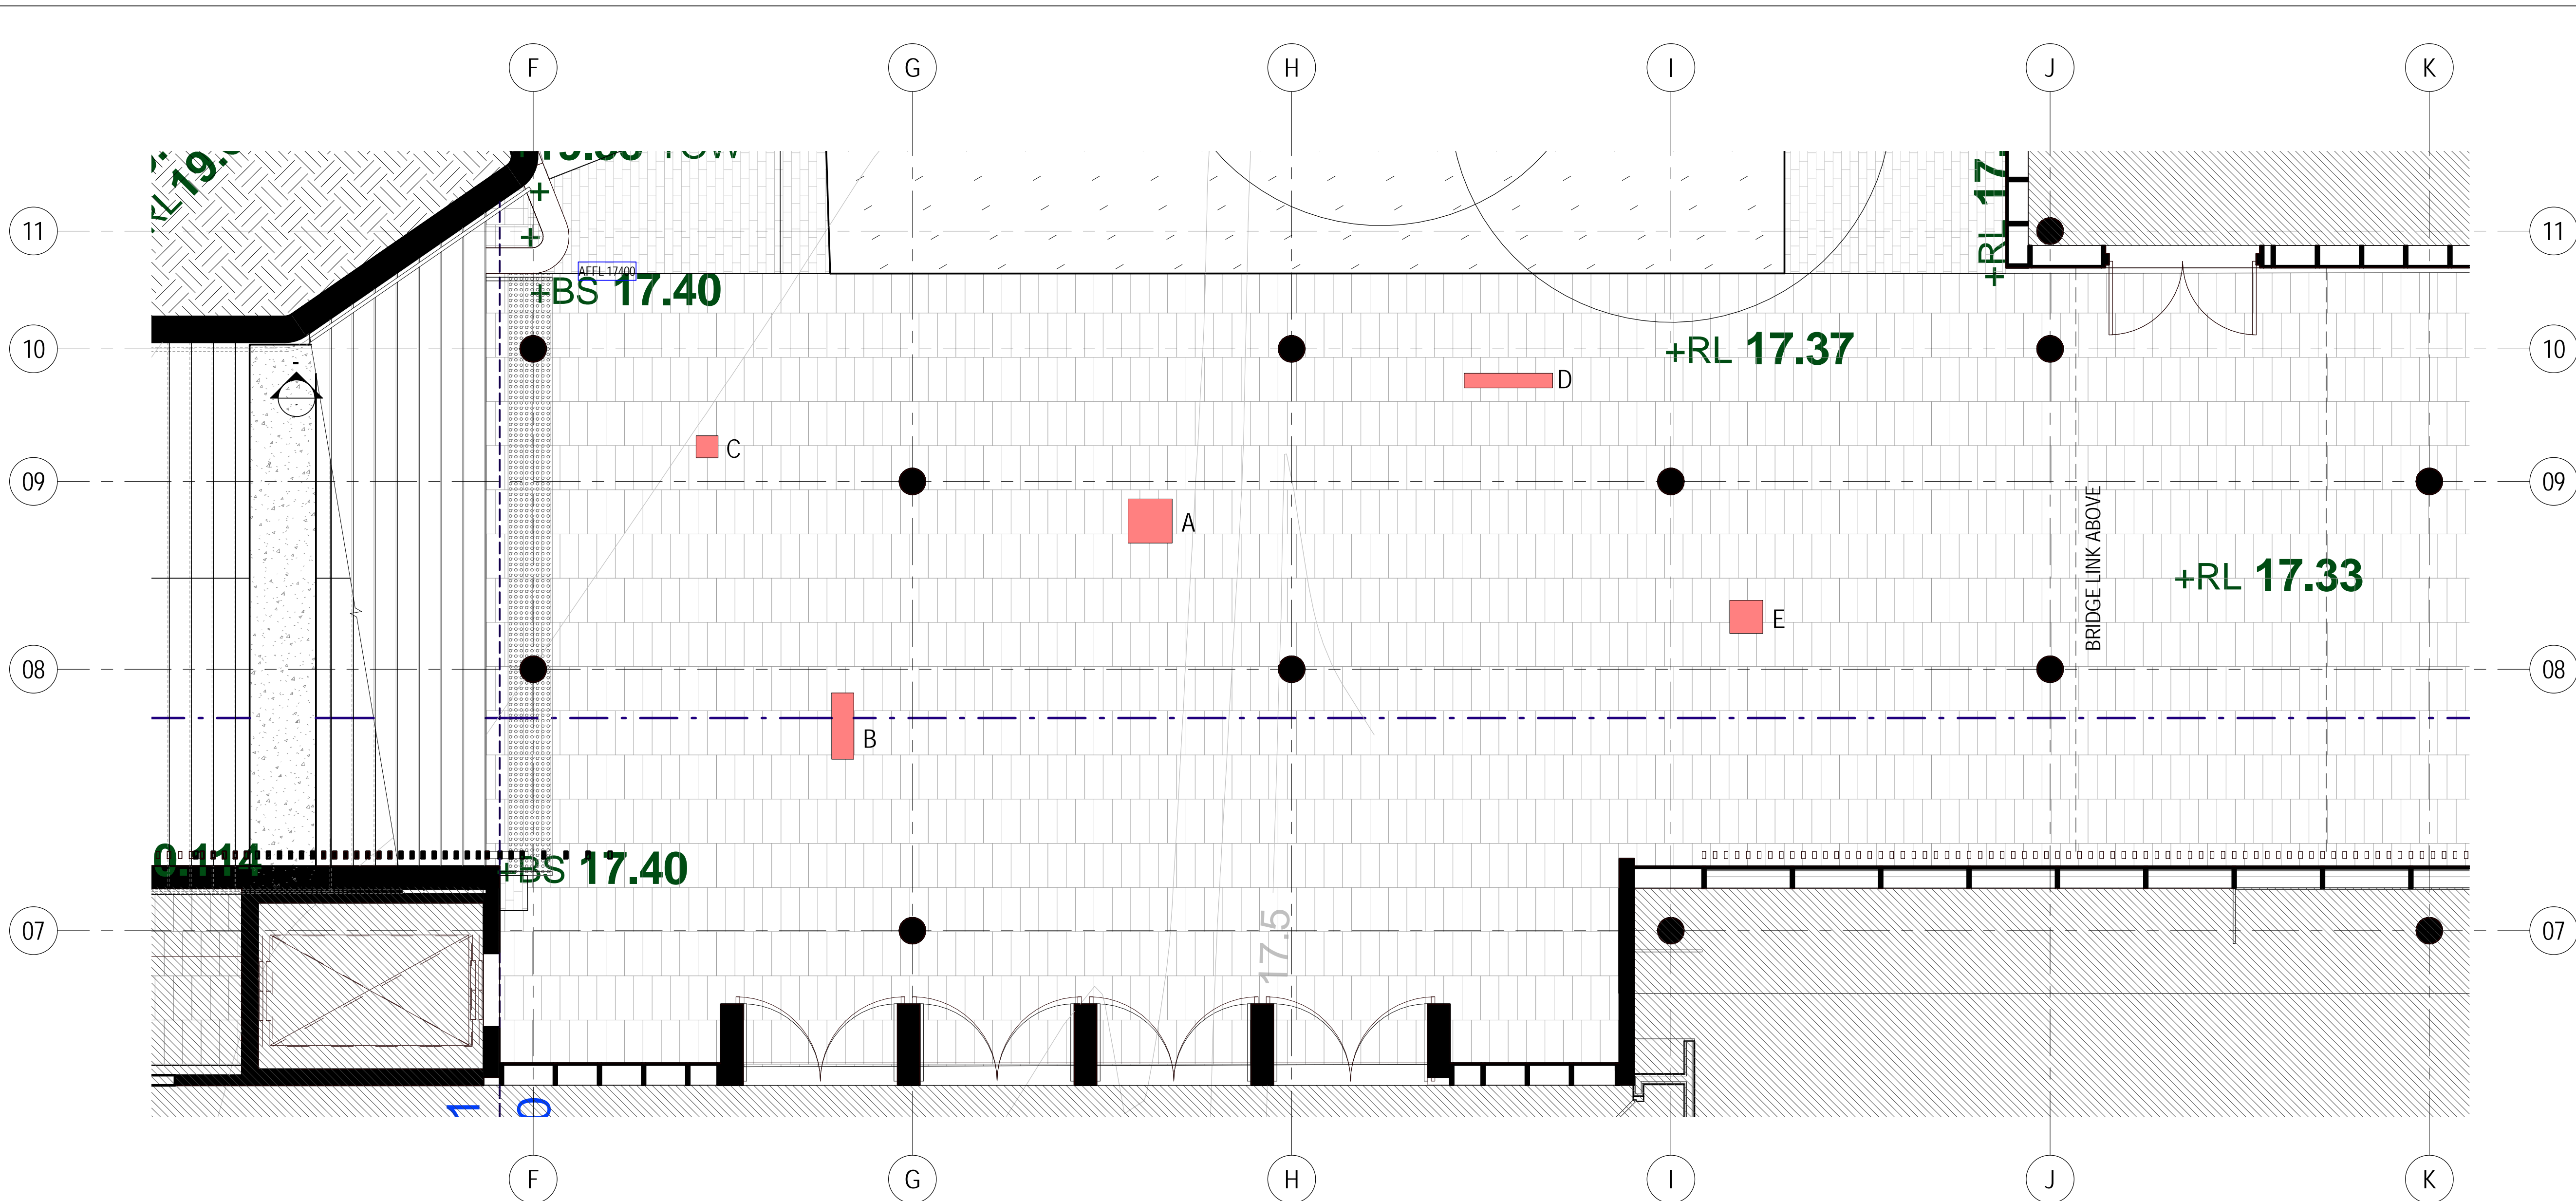

1 LEVEL 00 - ENTRY PAVING OPENINGS  
 D-XX-01 1:50

**RECESSED DISPLAY  
 DIMMENSIONS**

- A = 600mm X 600mm
- B = 300mm X 900mm
- C = 300mm X 300mm
- D = 200mm X 1200mm
- E = 450mm X 450mm

THIS PLAN SHOWS INDICATIVE LOCATION FOR THE ARTWORK

\*NOTE: ALL PUBLIC ARTWORK TO BE INTERGRATED WITH  
 PAVING MODULE & PATTERNS.  
 REFER TO LANDSCAPE ARCHITECTS DETAILS &  
 SPECIFICATIONS

