



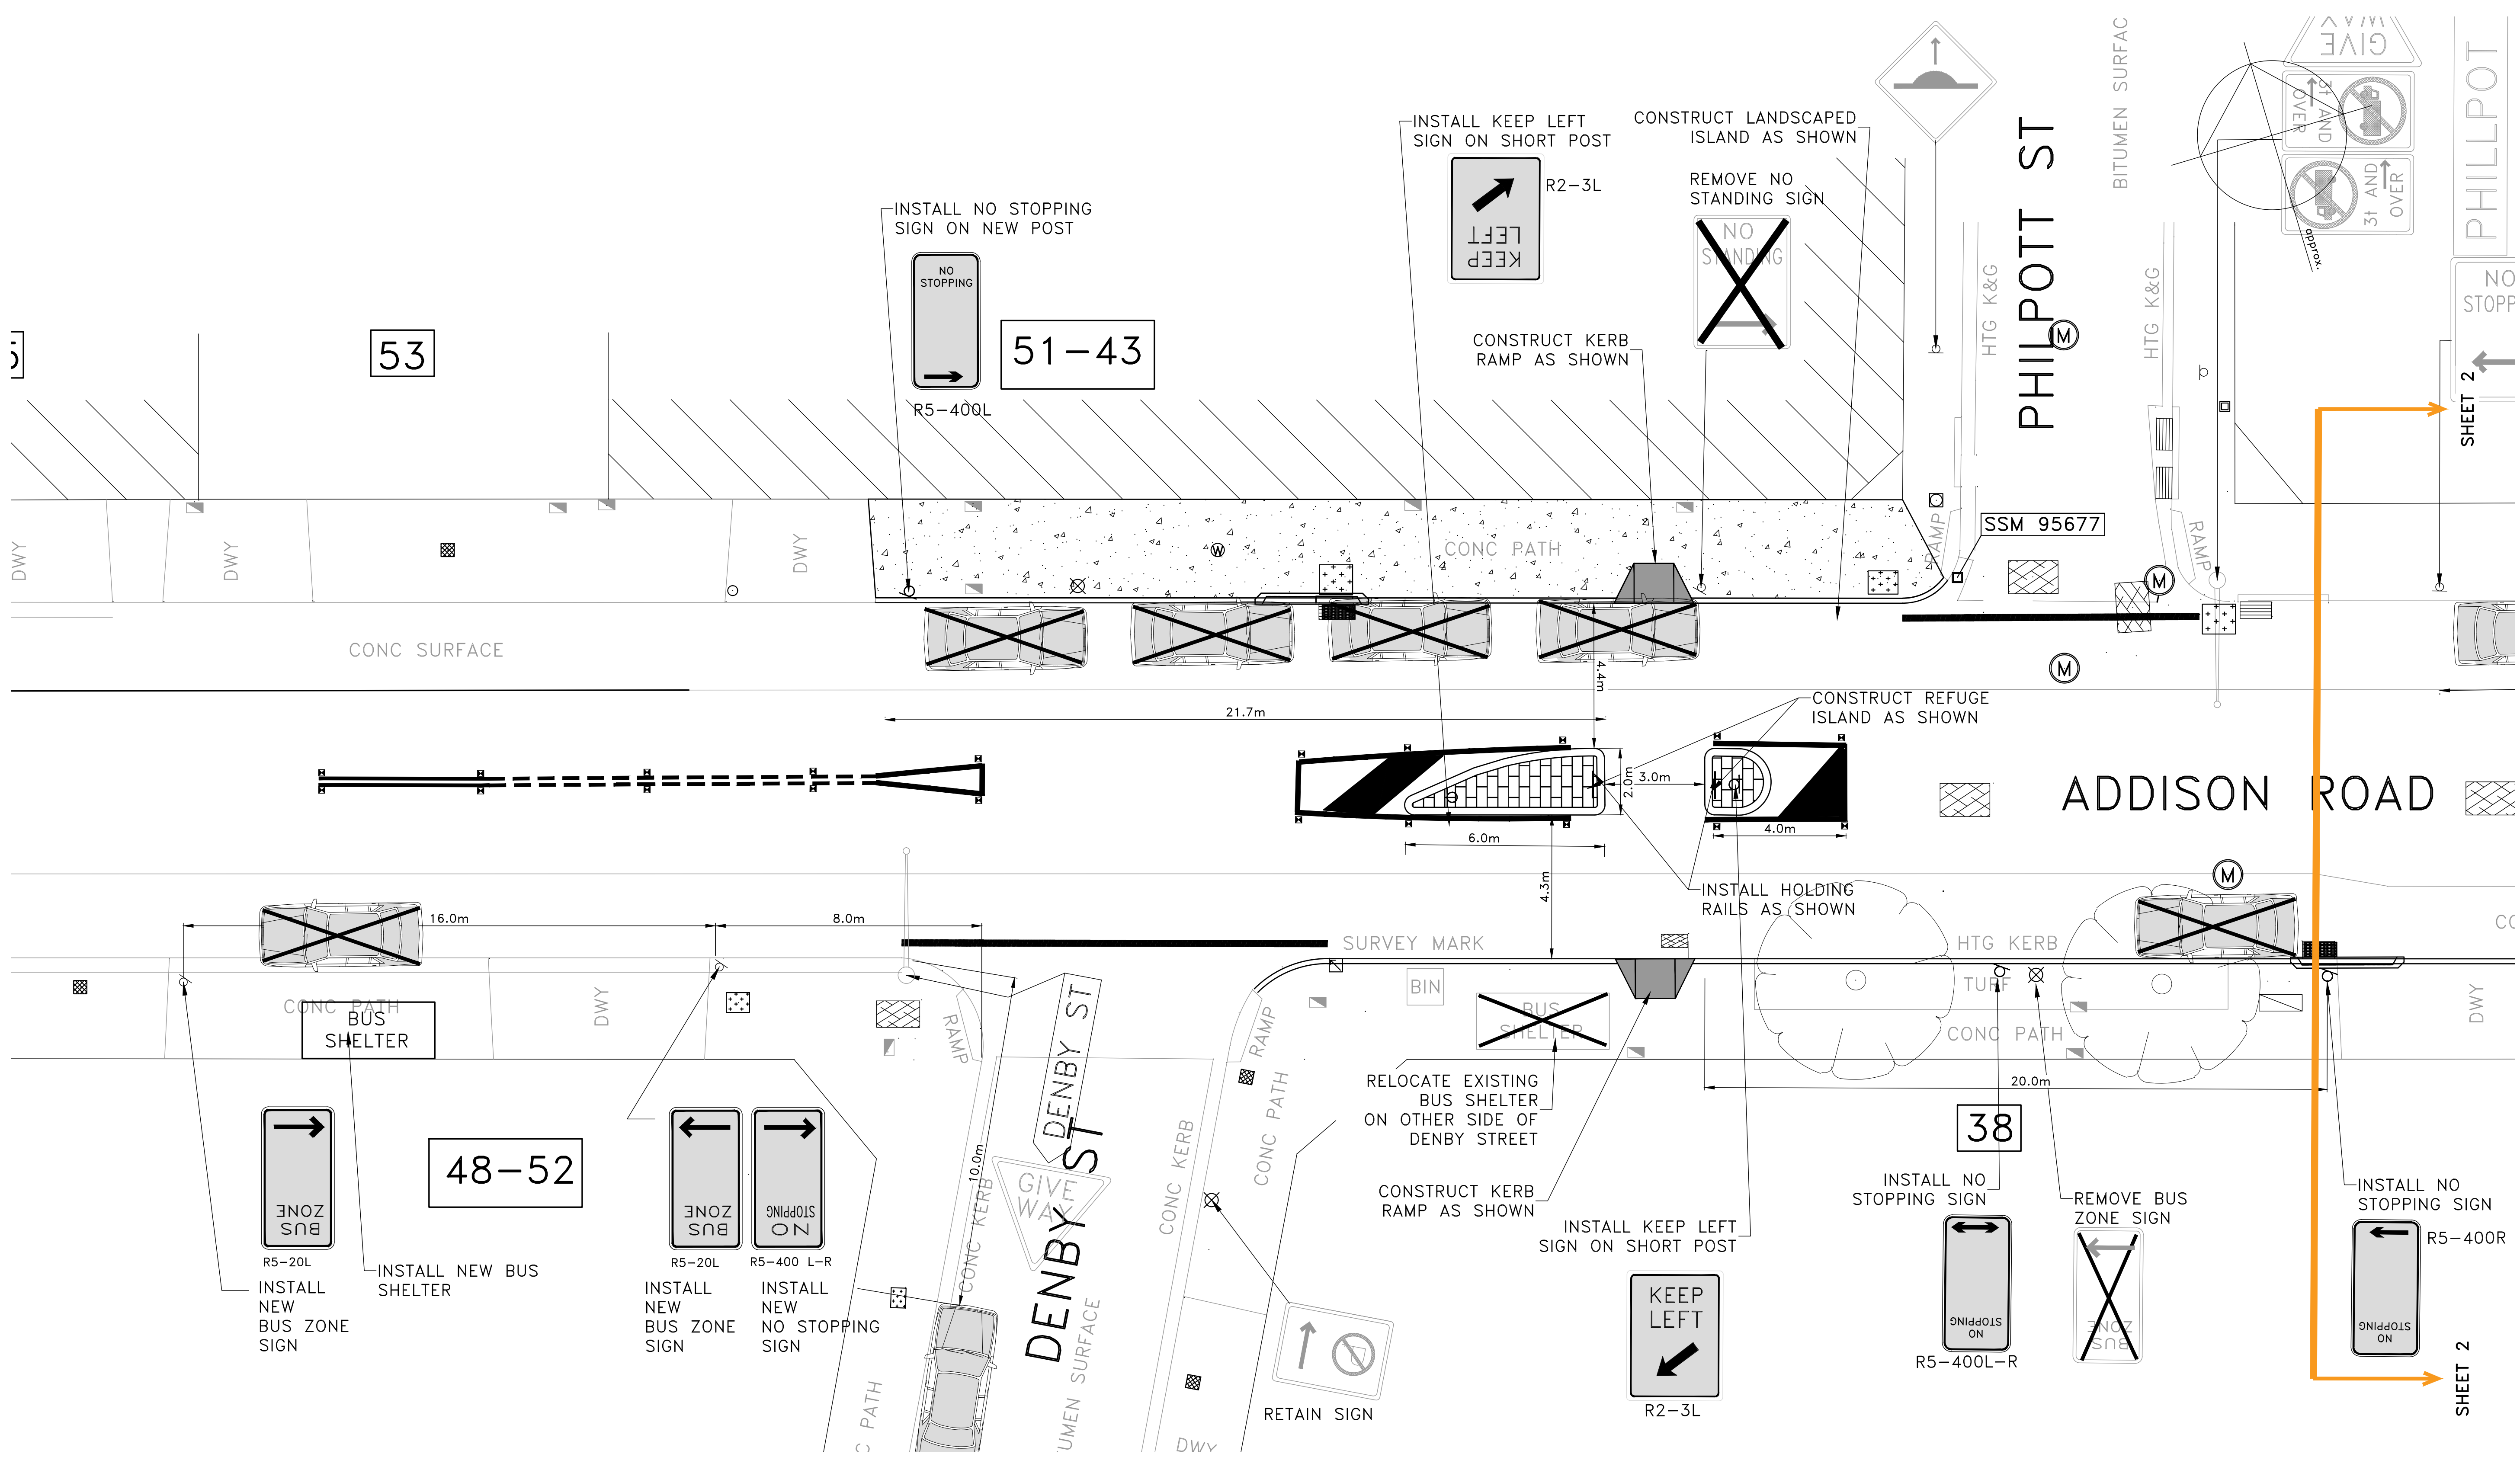

LEGEND																	
	DENOTES KERB RAMP		DENOTES NEW FOOTPATH		DENOTES E4 LINE MARKING (WHITE LINE 150mm WIDE)		DENOTES CAR SPACE TO RETAIN		DENOTES CAR SPACE TO BE REMOVED		TREE TO BE REMOVED						
	DENOTES REFUGE ISLAND		DENOTES LANDSCAPE ISLAND		DENOTES BB LINE MARKING (DOUBLE DIVIDING WHITE LINE 100mm WIDE & GAP)		DENOTES CHEVRON MARKING (4.5m SPACING 1.5m WIDTH 45° ANGLE)		DENOTES BUS SHELTER TO BE REMOVED		TREE TO RETAIN						
	DENOTES NO STOPPING SIGN (R5-400)		DENOTES KEEP LEFT SIGN(R2-3L)		DENOTES (D4-1-2A) UNIDIRECTIONAL HAZARD MARKER		DENOTES BUS ZONE SIGN (R5-20)		DENOTES PROPOSED BUS SHELTER		DENOTES SIGN TO BE REMOVED						
CHECKED & APPROVED	SURVEYED & DRAFTED AD FEB 2020	QUANTITIES	SERVICES AFFECTED	S.R.A. / SURV. GEN.		SERVICES TELECOM/OPTUS GAS SEWER WATER RAILWAY ELEC. CABLES OIL PIPELINES STORM WATER	D.A.T.U.M. A. H. D.		1:100(A3)	AMEND	DATE	DESCRIPTION	APPROV.	INNER WEST COUNCIL		PROJECT NO. 302553	SHEET NO. 1/2
				R.T.A.										ADDISON ROAD AT DENBY ST AND PHILPOTT ST REFUGE ISLAND AND KERB BLISTER ISLANDS		PLAN NO. 10117_A	
APPROVED FOR CONSTRUCTION	DESIGNED MI FEB 2020			SYDNEY WATER										CONSULTATION PLAN		CAD FILE xxx	
	DRAWN MI FEB 2020			TELSTRA / OPTUS													
				SYDNEY ELECTRICITY													
				NOTICE OF ENTRY													
				KERB & GUTTER													
				NOTICES	DATE												

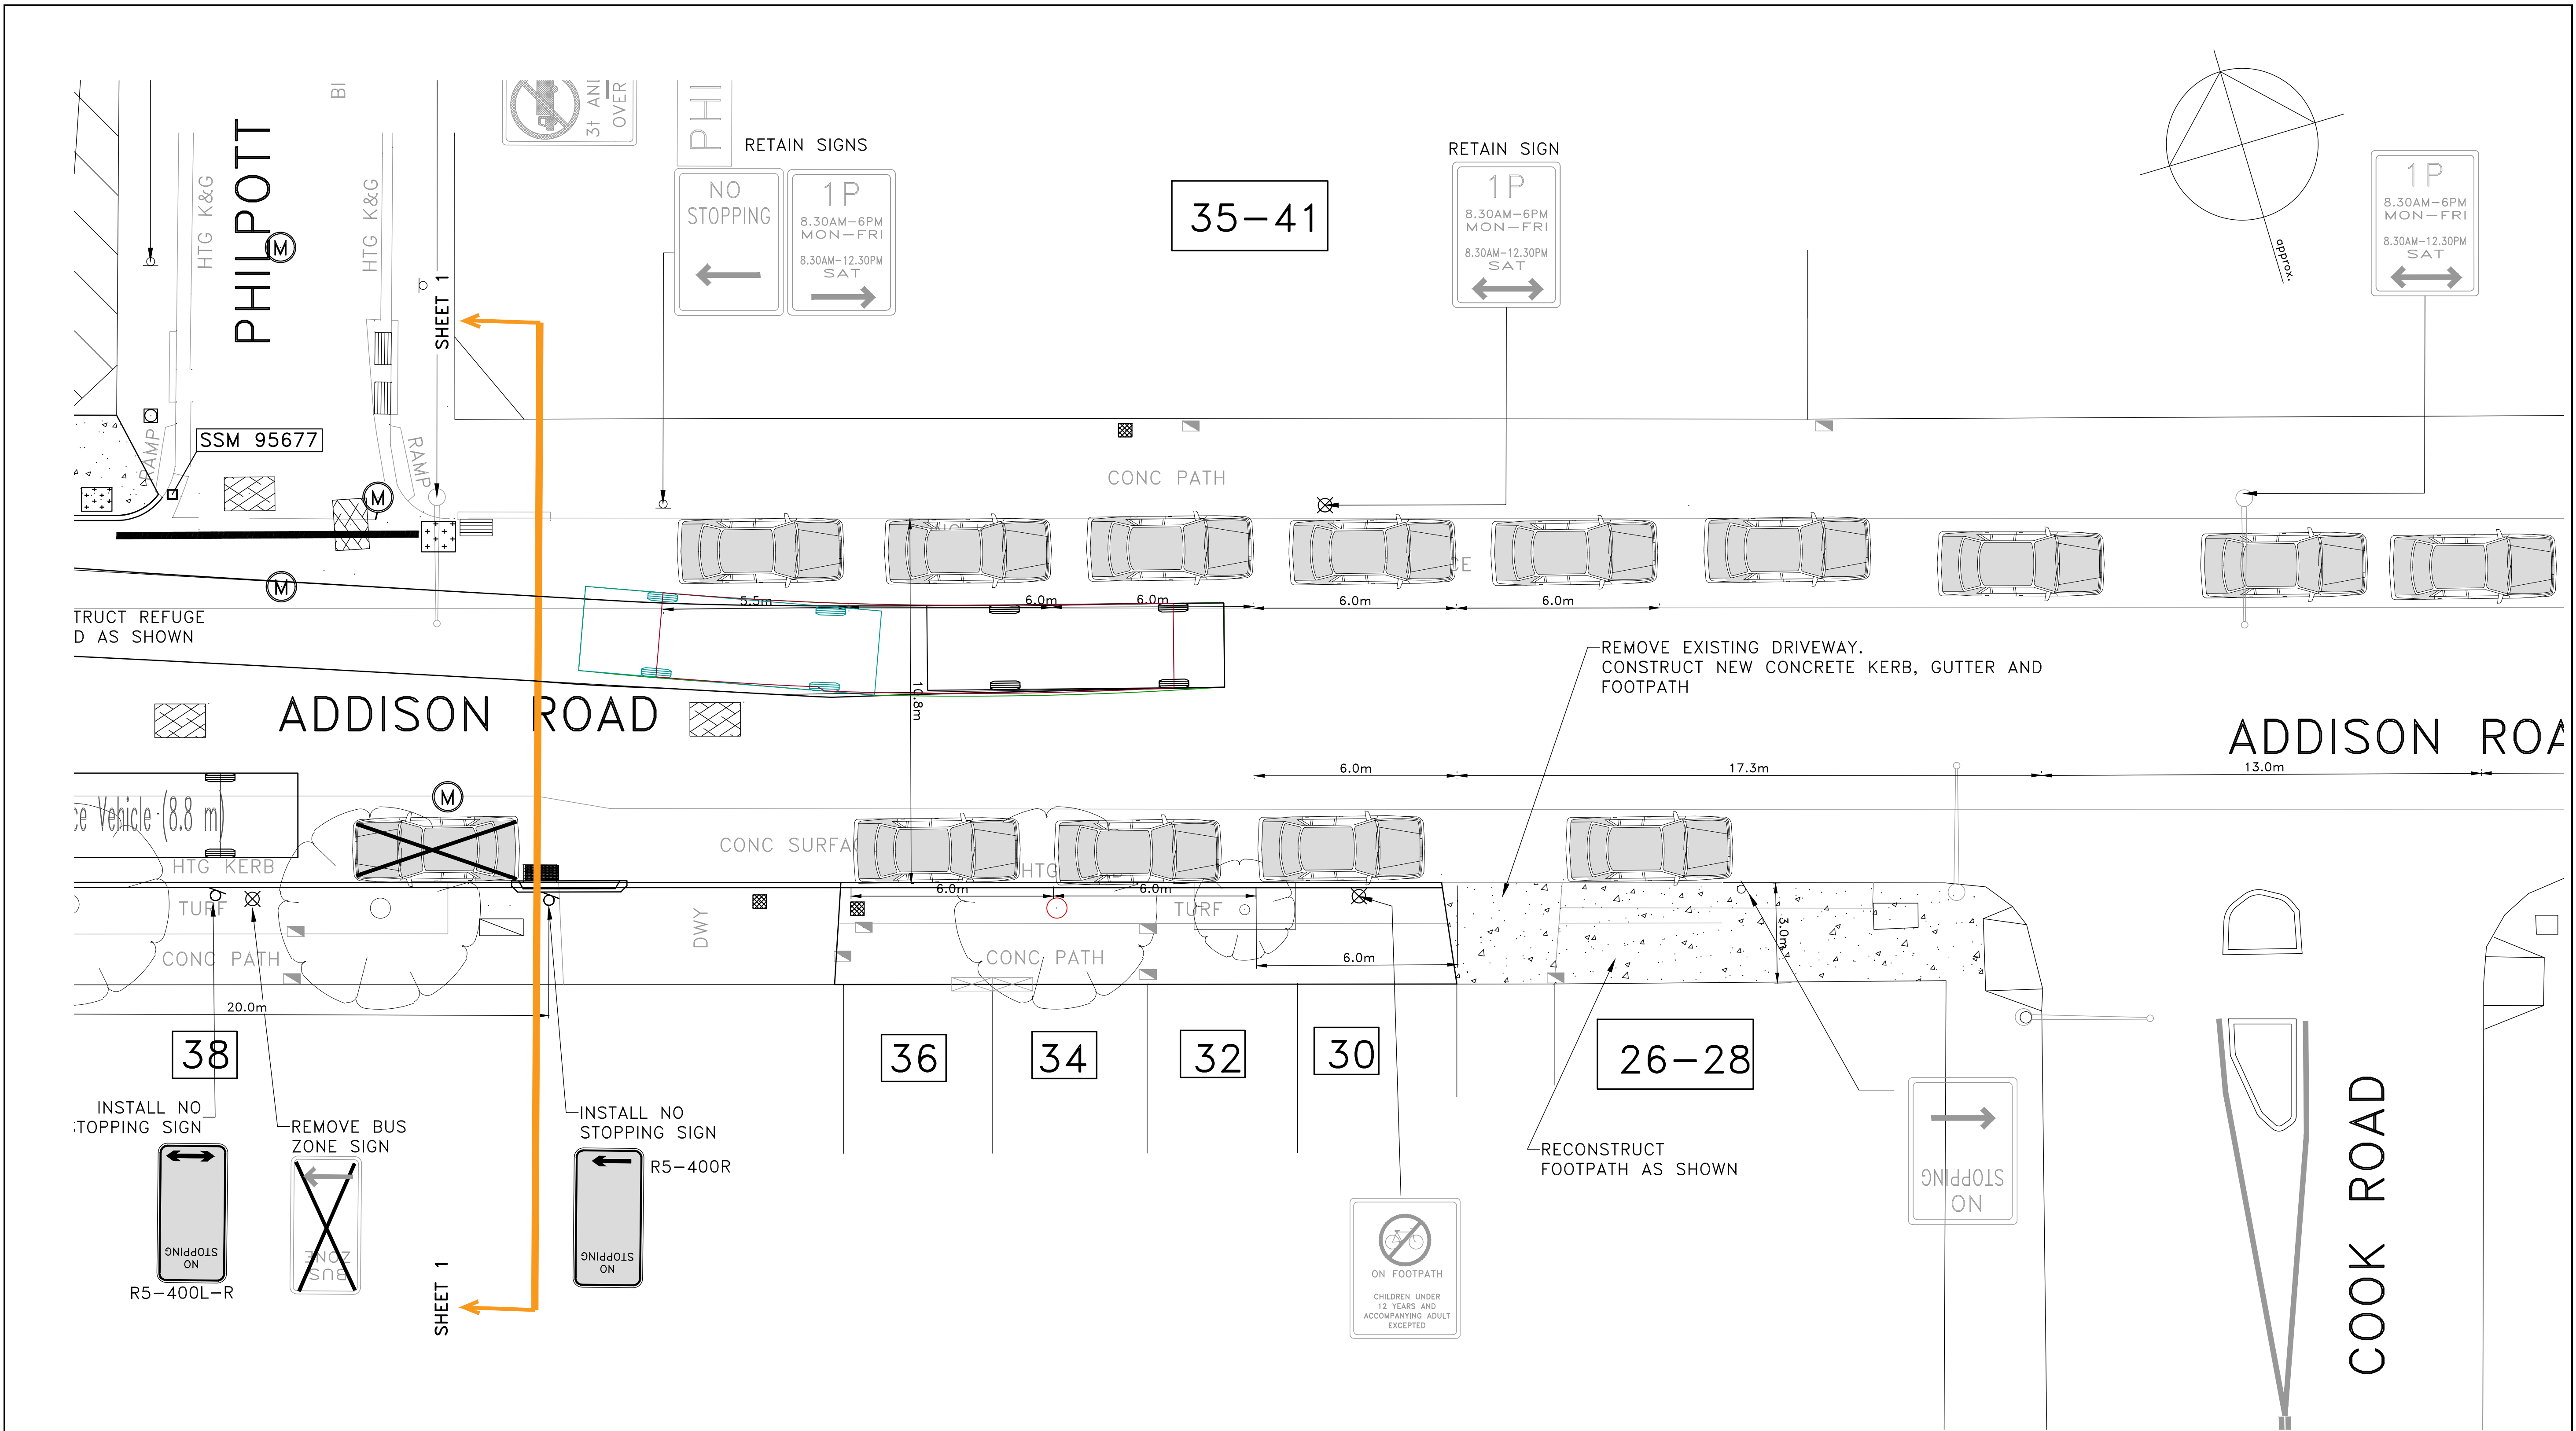

LEGEND													
	DENOTES KERB RAMP		DENOTES NEW FOOTPATH		DENOTES E4 LINE MARKING (WHITE LINE 150mm WIDE)		DENOTES CAR SPACE TO RETAIN		DENOTES CAR SPACE TO BE REMOVED		TREE TO BE REMOVED		
	DENOTES REFUGE ISLAND		DENOTES LANDSCAPE ISLAND		DENOTES BB LINE MARKING (DOUBLE DIVIDING WHITE LINE 100mm WIDE & GAP)		DENOTES CHEVRON MARKING (4.5m SPACING 1.5m WIDTH 45° ANGLE)		DENOTES BUS SHELTER TO BE REMOVED		TREE TO RETAIN		
	DENOTES NO STOPPING SIGN (R5-400)		DENOTES KEEP LEFT SIGN(R2-3L)		DENOTES (D4-1-2A) UNIDIRECTIONAL HAZARD MARKER		DENOTES BUS ZONE SIGN (R5-20)		DENOTES PROPOSED BUS SHELTER		DENOTES SIGN TO BE REMOVED		
CHECKED & APPROVED	SURVEYED & DRAFTED AD FEB 2020	QUANTITIES	SERVICES AFFECTED	S.R.A. / SURV. GEN.		SERVICES TELECOM/OPTUS	—T—T—T—T—	DATUM		PROJECT NO.	INNER WEST COUNCIL		SHEET NO.
				R.T.A.			GAS		—G—G—G—G—				
APPROVED FOR CONSTRUCTION	DESIGNED MI FEB 2020	DRAWN MI FEB 2020		SYDNEY WATER		SEWER	—S—S—S—S—	SCALES(ORIGINAL A1)		PLAN NO.	10117_A		CAD FILE
				TELSTRA / OPTUS		WATER	—W—W—W—W—						
				SYDNEY ELECTRICITY		RAILWAY	—R—R—R—R—						
				NOTICE OF ENTRY		ELEC. CABLES	—E—E—E—E—						
				KERB & GUTTER		OIL PIPELINES	—P—P—P—P—						
				NOTICES	DATE	STORM WATER	—SW—SW—SW—SW—		AMEND DATE DESCRIPTION APPROV.				