




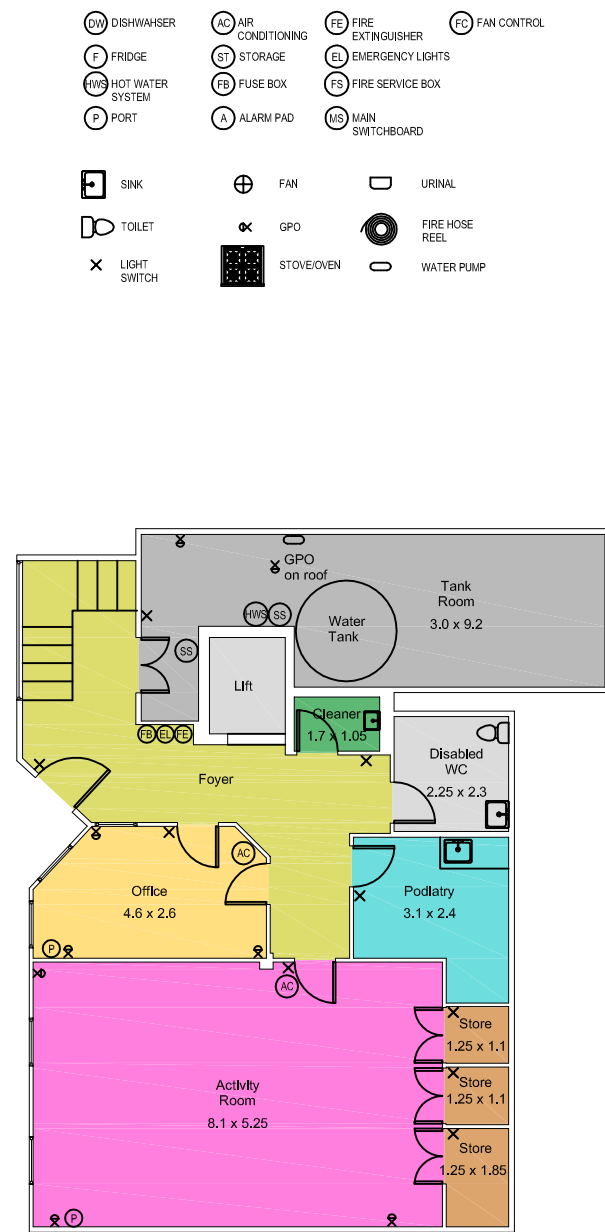

GROUND FLOOR PLAN

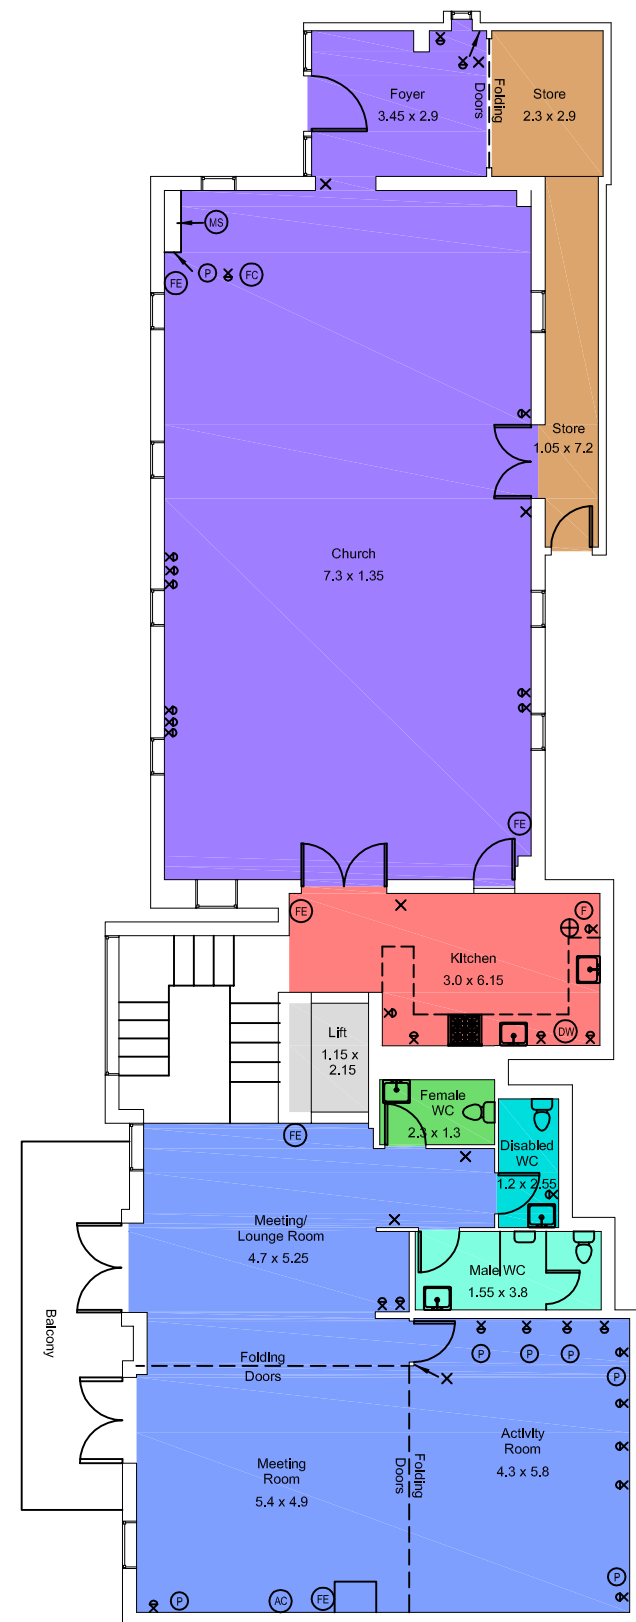

CHURCH & UPPER FLOOR

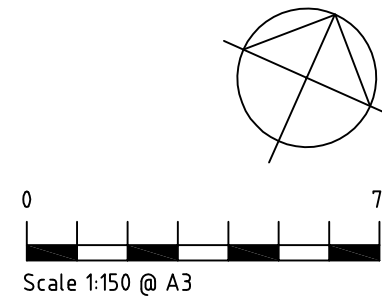

ISSUE	DATE	AMENDMENT	TITLE: PLAN OF "HANNAFORD CENTRE " No. 608 DARLING STREET, ROZELLE				Norton Survey Partners SURVEYORS & LAND TITLE CONSULTANTS	
			LGA: LEICHHARDT	REFERENCE: 23665				
			CLIENT : LEICHHARDT COUNCIL	DATE: 8-8-14	SHEET		A.C.N. 199 734 968 SUITE 1 670 DARLING STREET ROZELLE N.S.W. 2039	
			SCALE (AT A3) 1:100	DATUM :	SURVEYOR: AN	1		

PH +61 2 9555 2744
FAX +61 2 9555 2766
office@nspartners.com.au

