



© Copyright McGregor Coxall
AUS ACN 082 334 290
UK 10199853
PRC ID NO. 06000002201607080008
Sydney Melbourne Shenzhen Bristol
www.mcgregorcoxall.com

Client
NSW Government


Project Team
McGregor Coxall

Project Name
Ballast Point Refurb

Project No.
0967SYD

Address
Ballast Point Rd, Birchgrove NSW

Key Plan

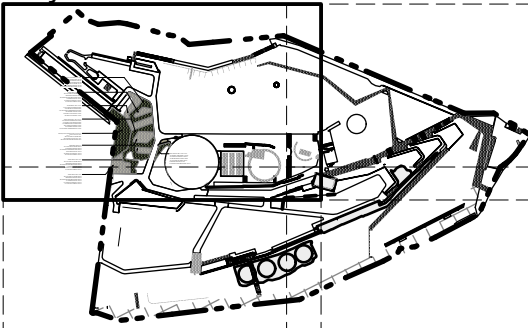

Issue Log			
A	Draft for discussion	NG/LP	18/03/2022
B	Draft for discussion	NG/JM	19/04/2022
C	Revised draft for discussion	NG/LP	6/05/2022
Rev	Revision Description	By / Checked	Date

Scale
1: 150 @ A1

0 2 4 6 8 10 m

All dimensions are in millimetres unless otherwise noted.
Do not scale from this drawing.

North

Phase
Schematic Design
Sheet Title
Aerial
Sheet No.
MCGC-LD-400


Rev
C



Plant List				
ID	Qty	Common Name	Botanical Name	Scheduled Size
Trees				
AcIm	5	Lightwood, Wee-tjellan	Acacia implexa	75L
AnCo	6	Sydney Red Gum, Smooth-barked Apple	Angophora costata	100L
BuSp	17	Blackthorn, Boxthron, Sweet Bursaria	Bursaria spinosa	100L
MeQu	7	Broad-leafed Paperbark	Melaleuca quinquenervia	100L
XaAu	13	Grass Tree	Xanthorrhoea australis	75L
Shrubs				
Bl[tube]	41	Coast Banksia	Banksia integrifolia	tube
CS[tube]	24	Black Wattle	Callicoma serratifolia	tube
CC[tube]	12	Crimson/Red Bottlebrush	Callistemon citrinus	tube
DiReSp	16	Heathy Parrot Pea	Dillwynia retorta ssp. retorta	tube
GrBe	389	Grevillea 'Bedsread'	Grevillea 'Bedsread'	tube
Un[titled ID-]	108	Pink Spider Flower	Grevillea sericea	tube
GrSu	32	Superb Grevillea	Grevillea x 'Superb'	tube
Ground Covers				
AcHe	108	Flannel Flower	Actinotus helianthi	tube
PrPu	369	White root	Pratia purpurascens	tube
WaGr	261	Sprawling Bluebell, Australian Bluebell	Wahlenbergia gracilis	tube
Grasses				
DiCa	525	Paroo Lily, Blue Flax-lily	Dianella caerulea	tube
ImCy	332	Blady Grass	Imperata cylindrica	tube
LoLo	532	Spiny-headed Mat-Rush	Lomandra longifolia	tube
ThAu	525	Kangaroo Grass	Themeda australis/triandra	tube
Climbers				
Aquatic Plants				
Perennials				
Ferns				
Total	3346			

General planting notes:

- all weed species to be removed
- fallen trees to be mulched and re-used on site
- larger branches and trunks greater than 250mm diameter to be used for log pile reptile habitat
- placement of bat roost box to existing tree.
- hand planting only around existing tree roots

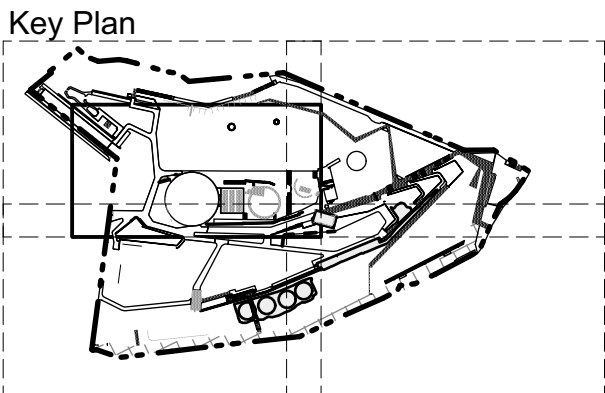

Issue Log				
A	Draft for discussion	NG/LP	18/03/2022	
B	Draft for discussion	NG/JM	19/04/2022	
C	Revised draft for discussion	NG/LP	6/05/2022	
Rev	Revision Description	By / Checked	Date	


Scale

1: 150 @ A1



0 2 4 6 8 10 m

All dimensions are in millimetres unless otherwise noted.
Do not scale from this drawing.

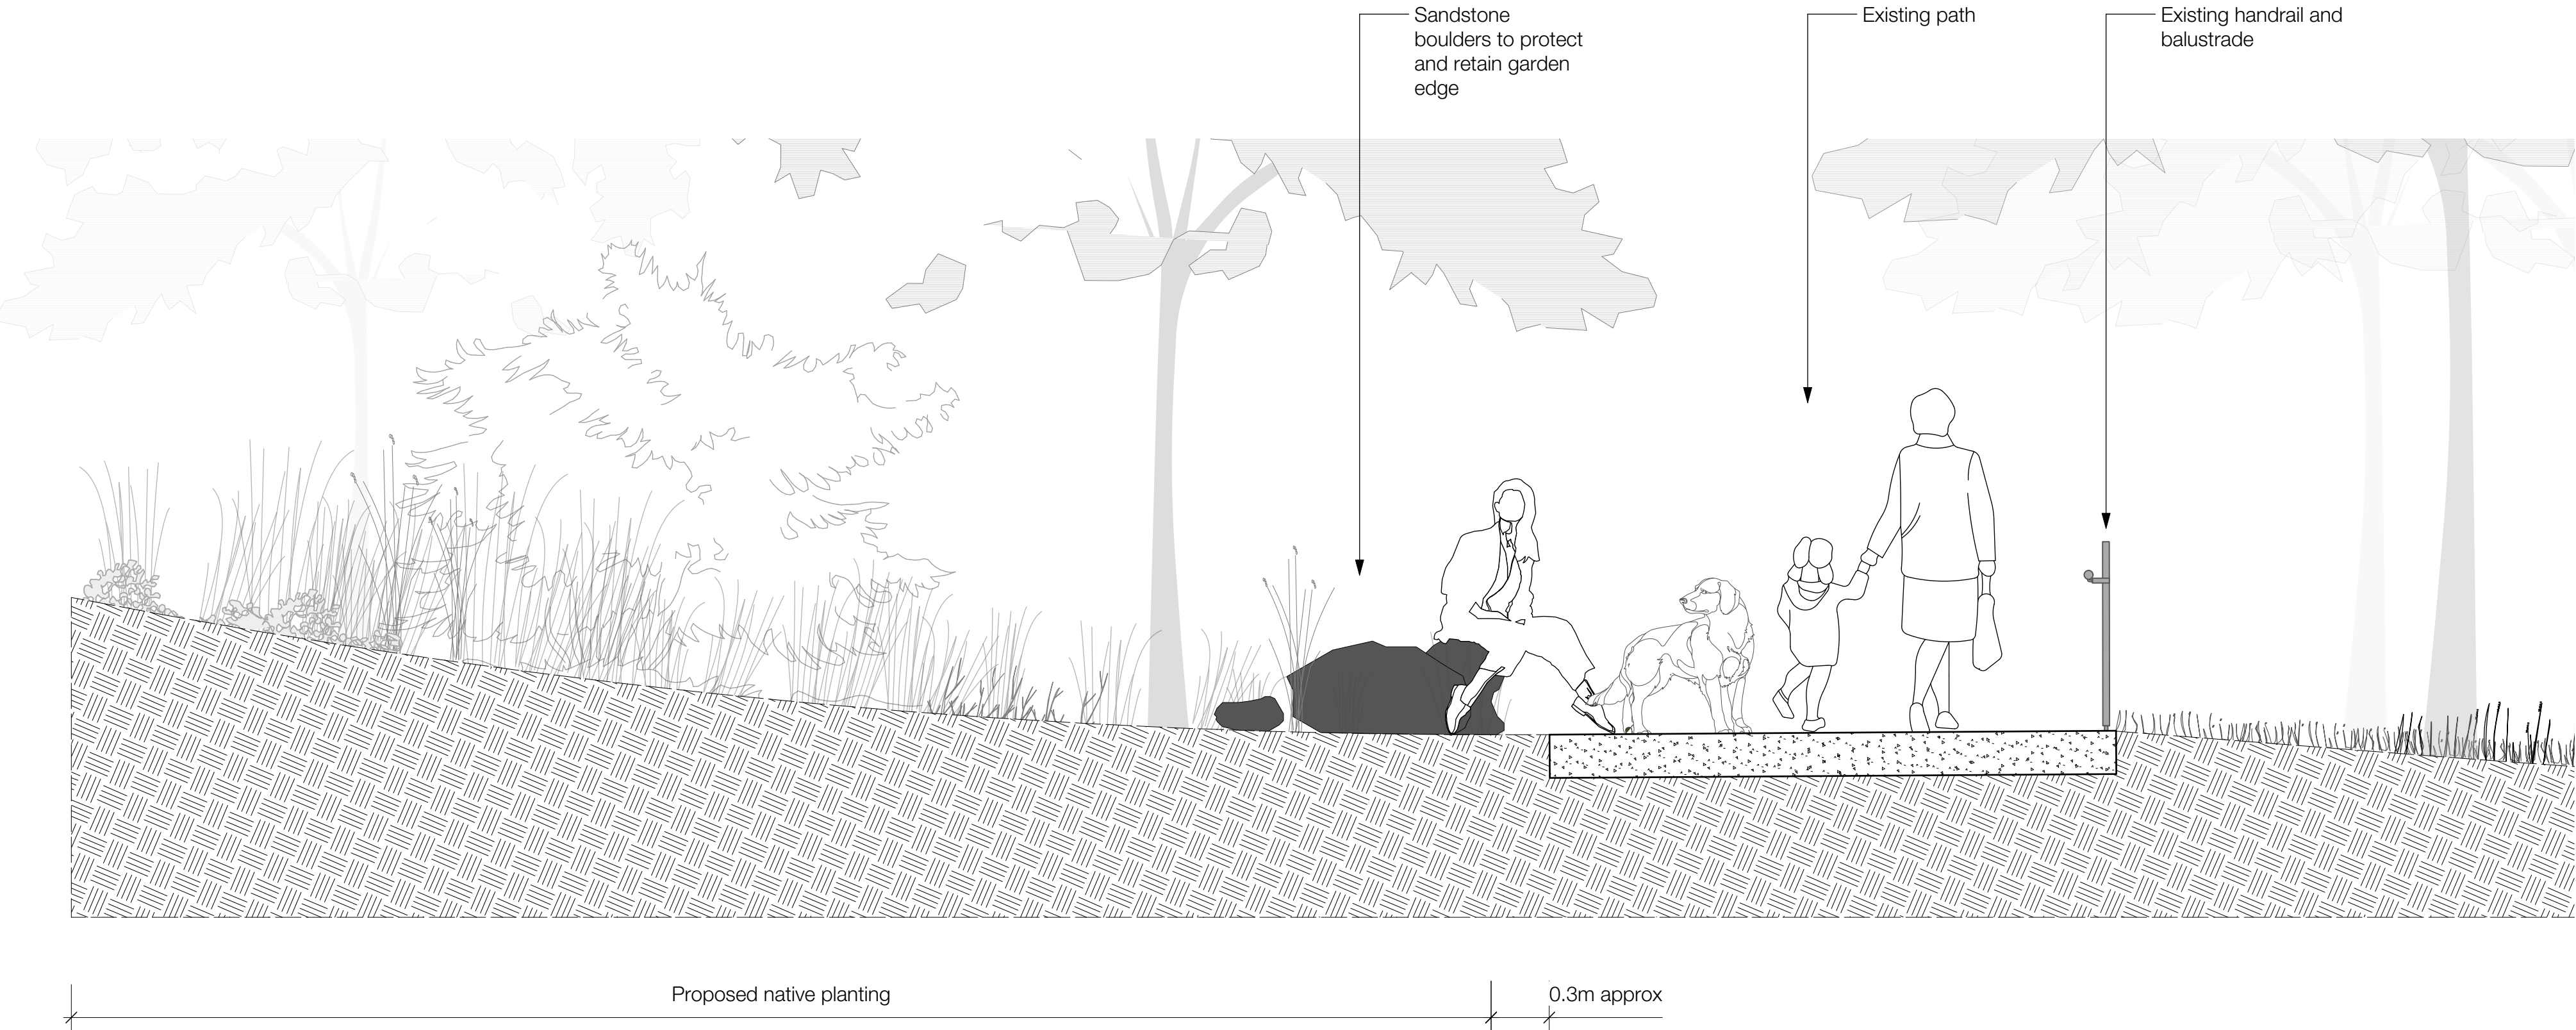

1 Typical Entry - Typical Edge Treatment
Scale: 1:25




© Copyright McGregor Coxall
AUS ACN 082 334 290
UK 10199853
PRC ID NO. 06000002201607080008
Sydney Melbourne Shenzhen Bristol
www.mcgregorcoxall.com

Client
NSW Government

Project Team
McGregor Coxall

Project Name
Ballast Point Refurb
Project No.
0967SYD
Address
Ballast Point Rd, Birchgrove NSW

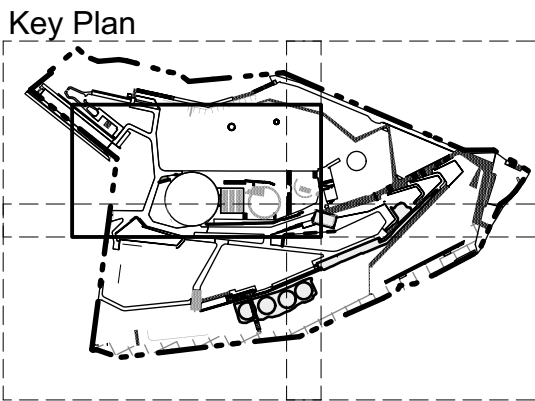

Issue Log			
A	Draft for discussion	NG/LP	18/03/2022
B	Draft for discussion	NG/JM	19/04/2022
C	Revised draft for discussion	NG/LP	6/05/2022
Rev	Revision Description	By / Checked	Date

Scale
1: 25 @ A1

0 1 2 3 m

North

All dimensions are in millimetres unless otherwise noted.
Do not scale from this drawing.

Phase
Schematic Design
Sheet Title
Sections
Sheet No.
MCGC-LD-402

Rev
C

Native Groundcovers

Grevillea 'Bedspread'



Pratia purpurascens



Wahlenbergia gracilis



Actinotus helianthi



Native Grasses

Lomandra longifolia



Dianella caerulea



Themeda australis triandra



Native Shrubs

Xanthorrhoea australias



Bursaria spinosa



Dillwynia retorta



Grevillea 'Golden Lyre'



Grevillea sericea



Native Trees


Angophra costata



Melaleuca quinquenervia



Acacia implexa

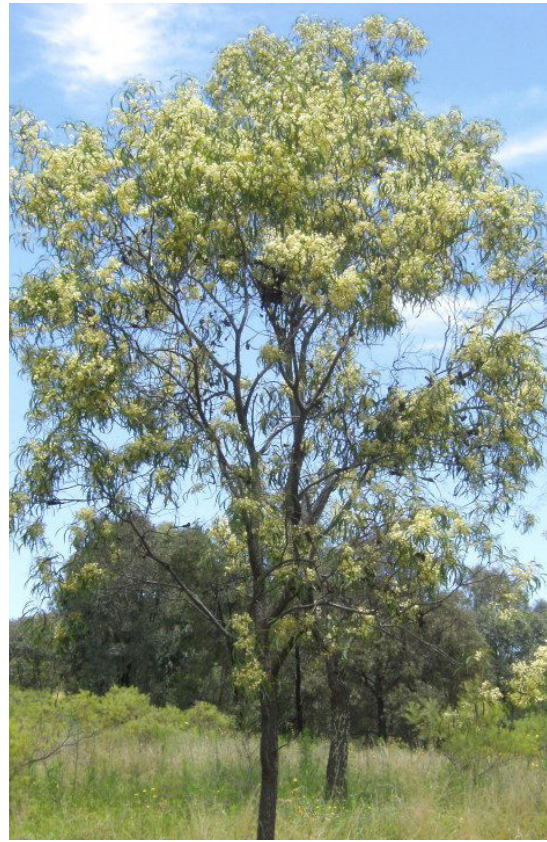

© Copyright McGregor Coxall
AUS ACN 082 334 290
UK 10199853
PRC ID NO. 06000002201607080008
Sydney Melbourne Shenzhen Bristol
www.mcgregorcoxall.com

Client
NSW Government

Project Team
McGregor Coxall

Project Name
Ballast Point Refurb

Project No.
0967SYD

Address
Ballast Point Rd, Birchgrove NSW

Key Plan

Issue Log			
A	Draft for discussion	NG/LP	18/03/2022
B	Draft for discussion	NG/JM	19/04/2022
C	Revised draft for discussion	NG/LP	6/05/2022

Rev	Revision Description	By / Checked	Date
-----	----------------------	--------------	------

Scale

All dimensions are in millimetres unless otherwise noted.
Do not scale from this drawing.

North

Phase

Schematic Design
Sheet Title
Plant Selection
Sheet No.
MCGC-LD-403

Rev

C